


Project Title - RESIDENTIAL BUILDING

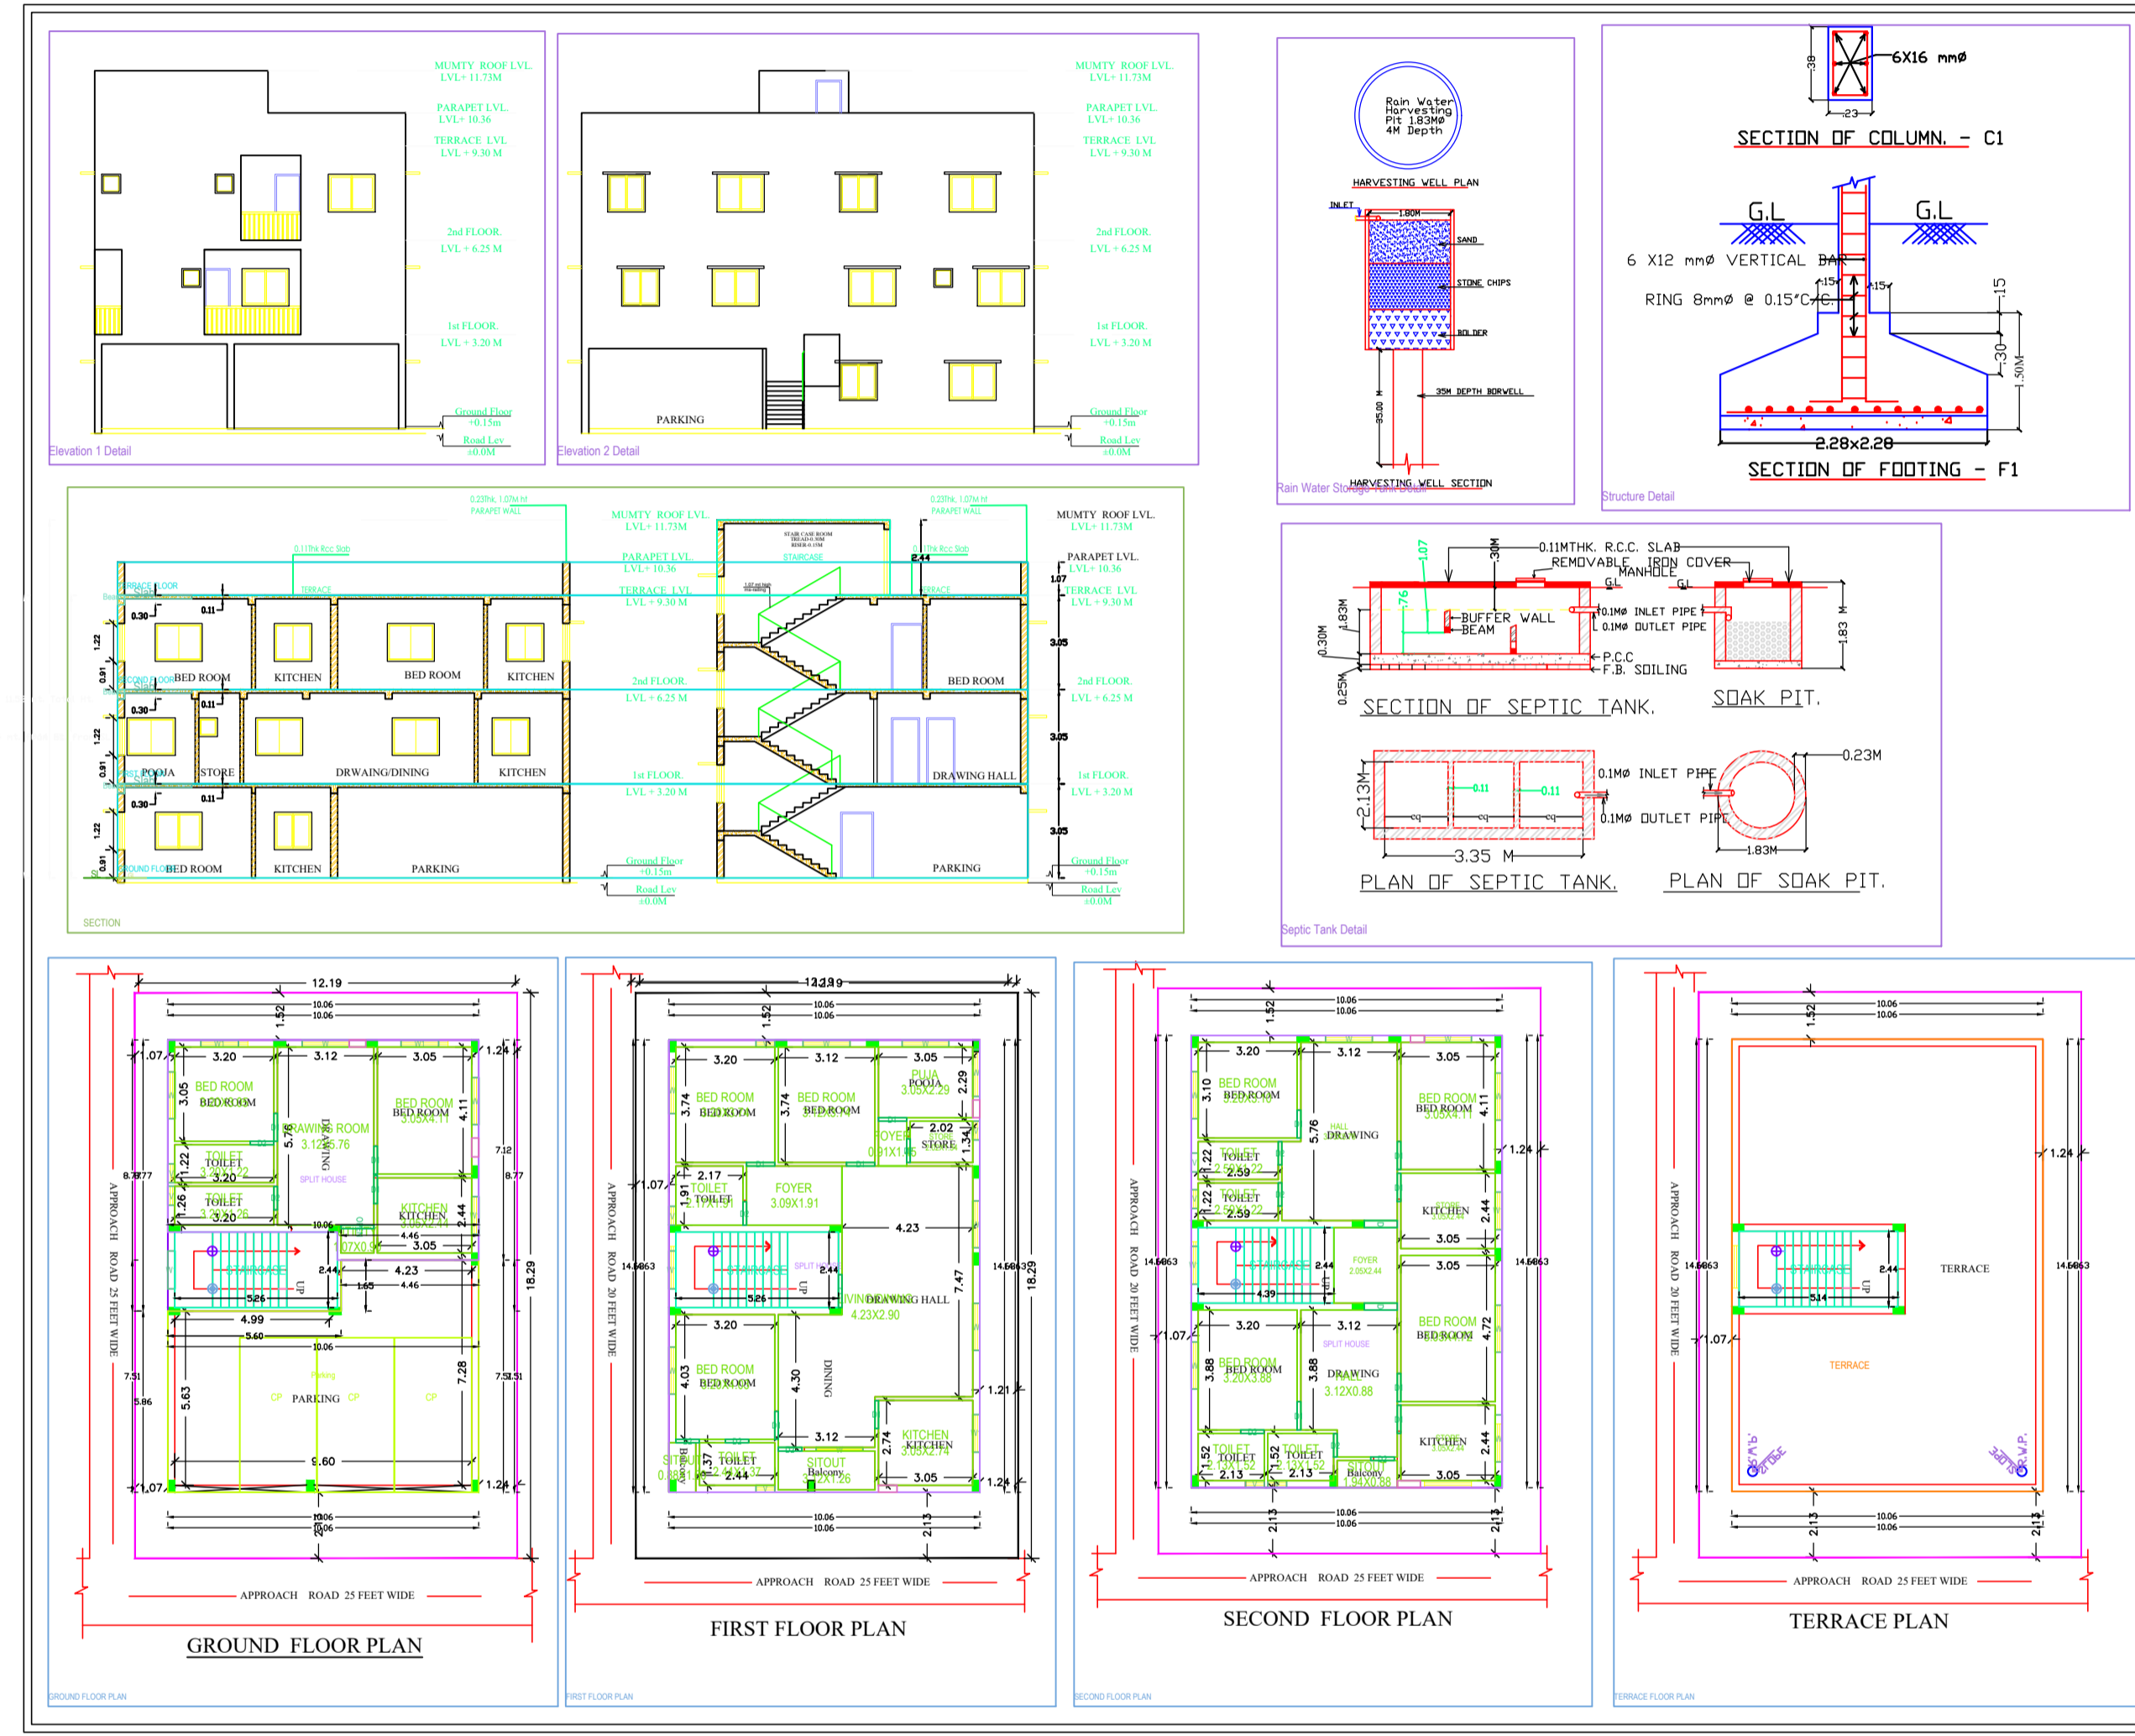



**GENERAL SPECIFICATION**


FOUNDATION: - PLAN CONCRETE AS PER DESIGN  
 - STRUCTURAL DESIGN  
 SUPER STRUCTURE: - COLUMN & BEAM AS PER DESIGN  
 - R.C.C. ROOF SLAB AS PER STRUCTURAL DESIGN  
 - CEILING TILE AS PER DESIGN  
 FLOOR: - FINISH AS PER DESIGN  
 - INTERNAL FINISHES AS PER DESIGN  
 - SANITARY AS PER DESIGN  
 - ELECTRICAL AS PER DESIGN  
 ROOF: - FINISH AS PER DESIGN  
 - WATERPROOFING AS PER DESIGN  
 STAIR: - FINISH AS PER DESIGN  
 - RAILING AS PER DESIGN  
 OTHER: - FINISH AS PER DESIGN  
 - RAILING AS PER DESIGN

**COLOR INDEX**

REF: - ARCHITECT'S DRAWING  
 EXTERIOR: - AS PER ARCHITECT'S DRAWING  
 INTERIOR: - AS PER ARCHITECT'S DRAWING

SIGNATURE OF ARCHITECTS

SIGNATURE ATTORNEY HOLDER/OWNER

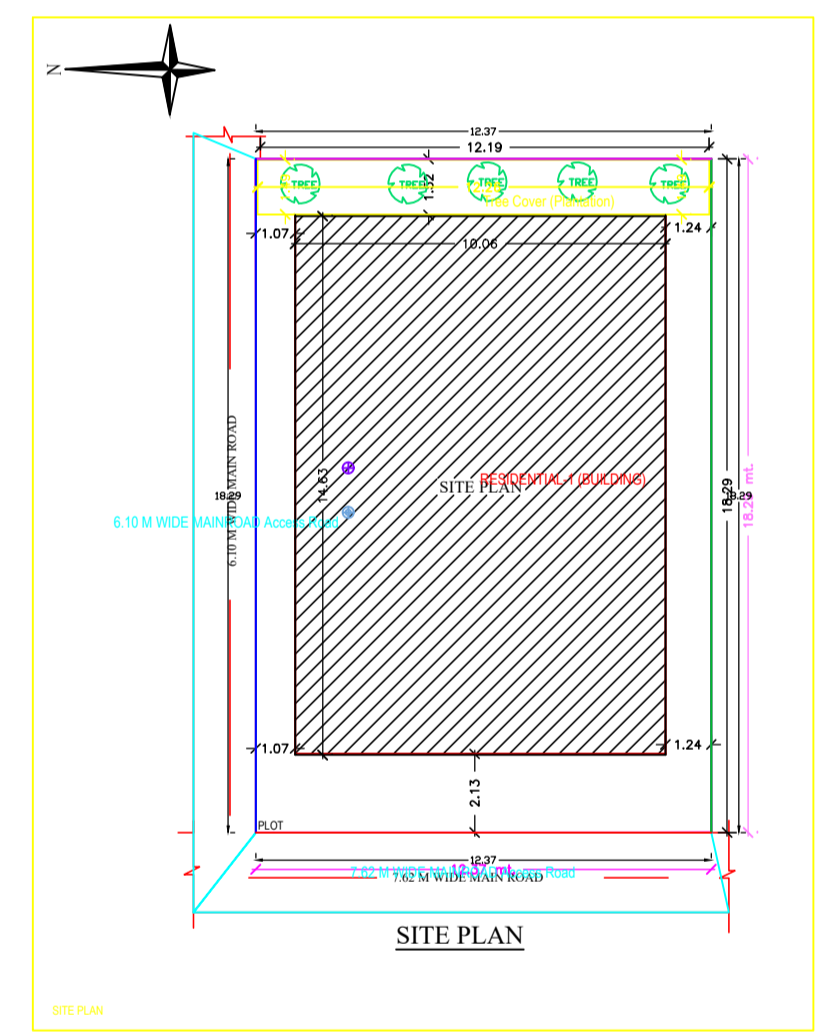



**SCHEDULE OF JOINERY**

Item Name	NAME	LENGTH	HEIGHT	NO.
RESIDENTIAL BUILDING	DO	0.75	2.10	12
RESIDENTIAL BUILDING	DI	0.91	2.10	14
RESIDENTIAL BUILDING	OPN	1.07	2.10	31
RESIDENTIAL BUILDING	D	1.07	2.10	03
RESIDENTIAL BUILDING	-	-	-	05





