
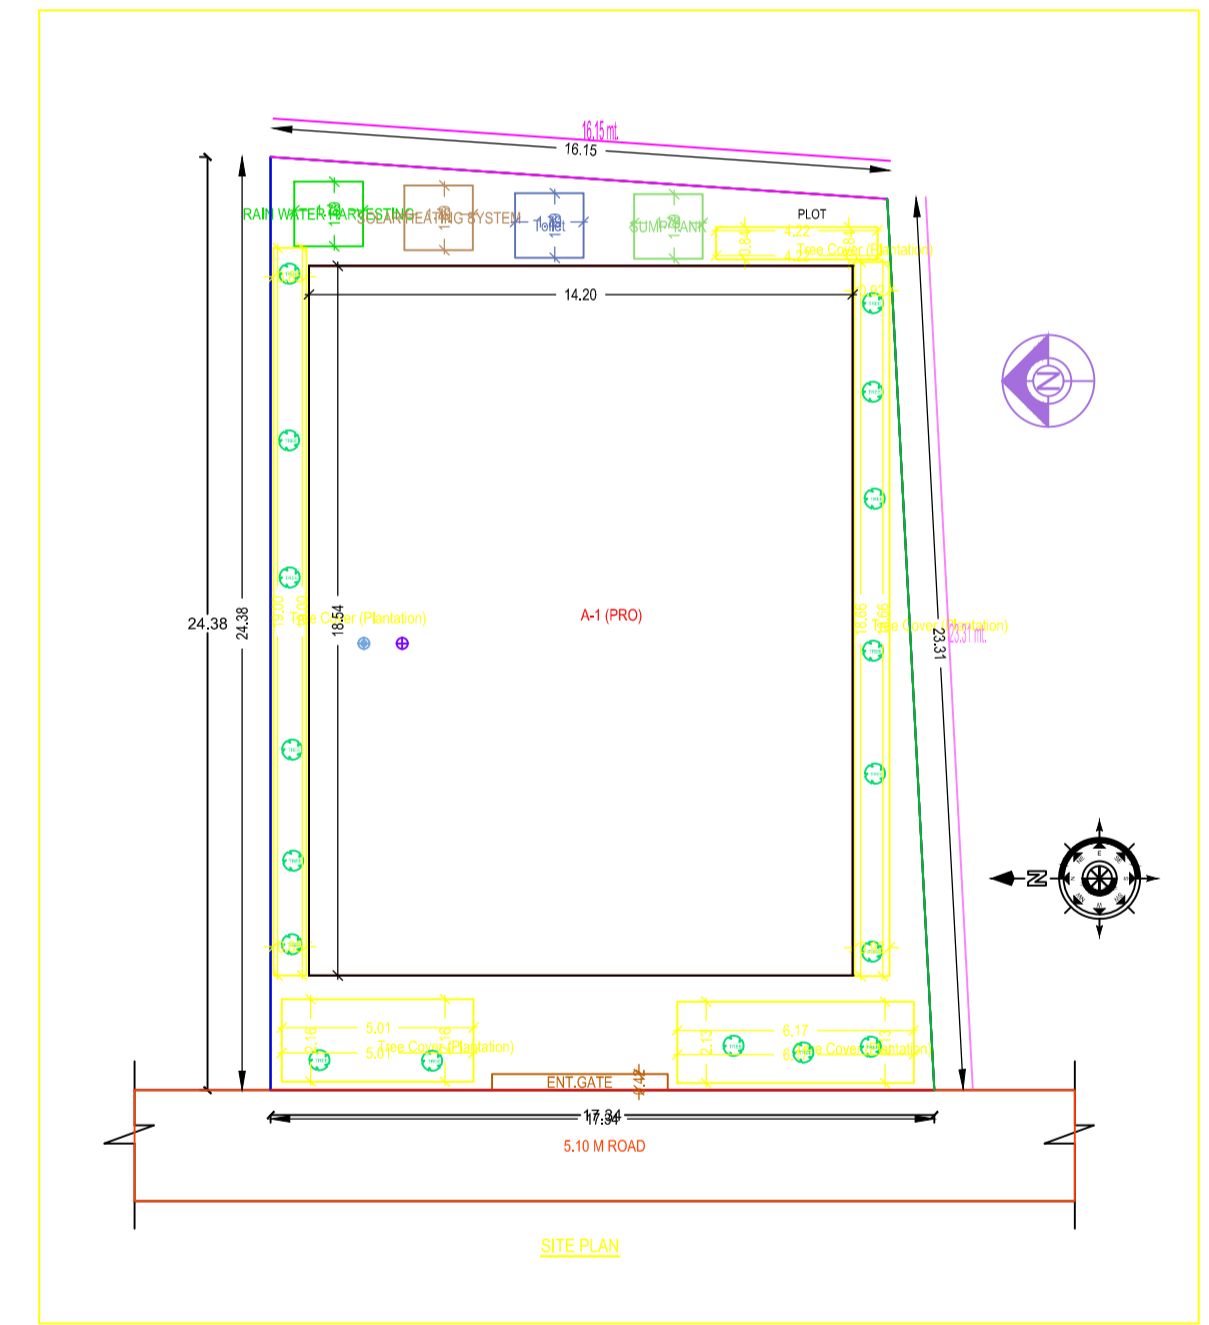
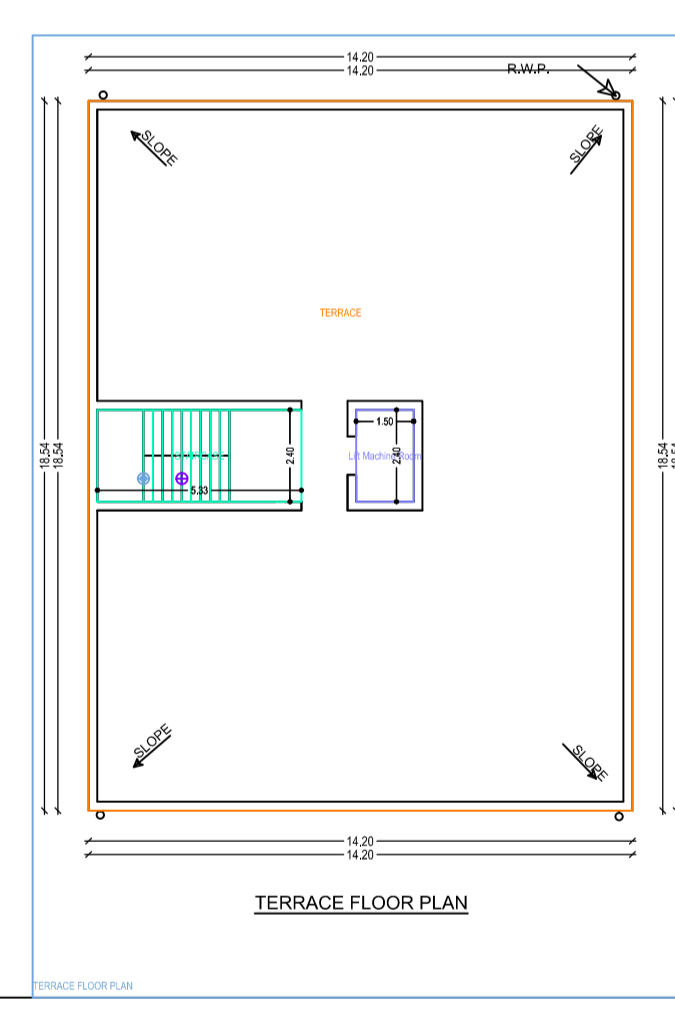
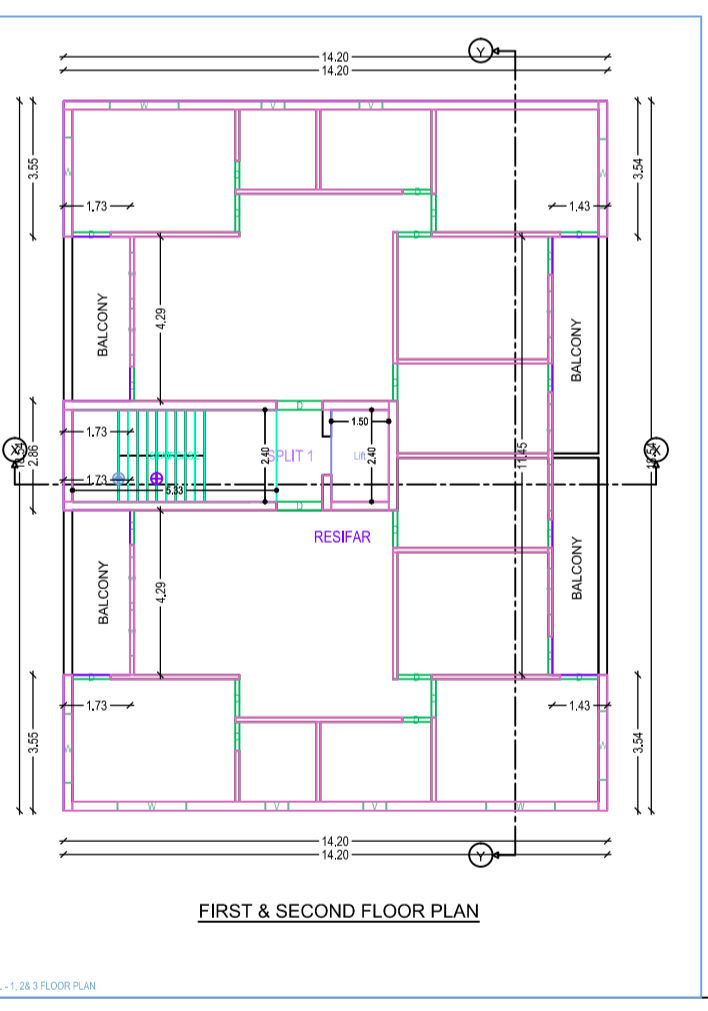
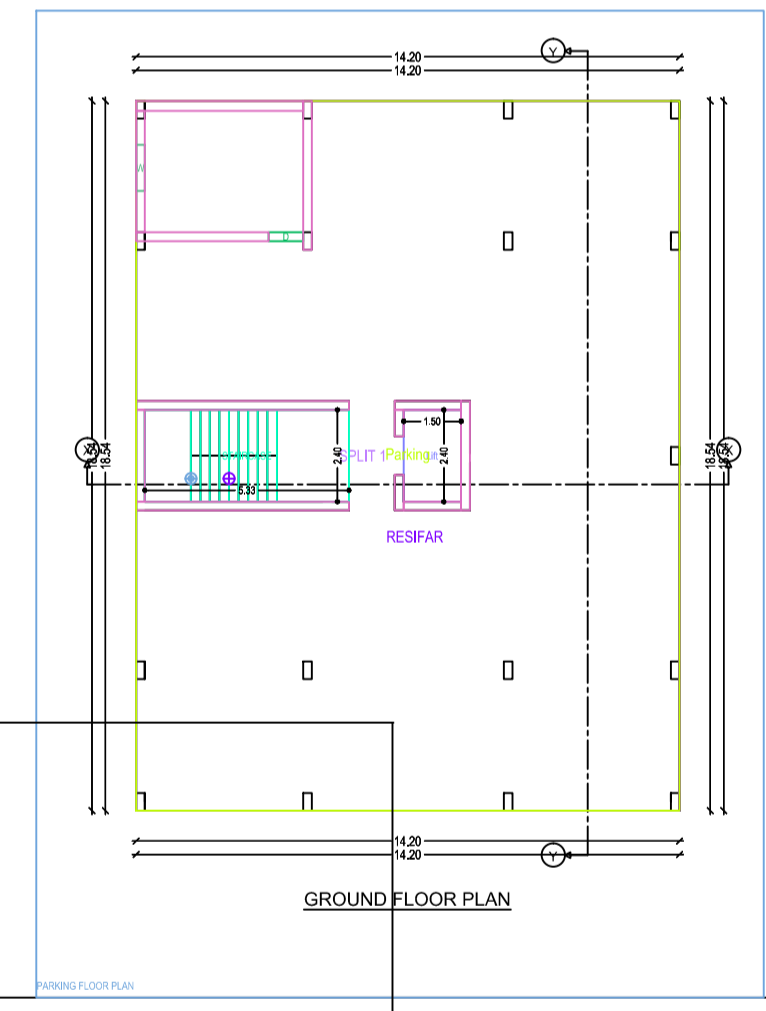
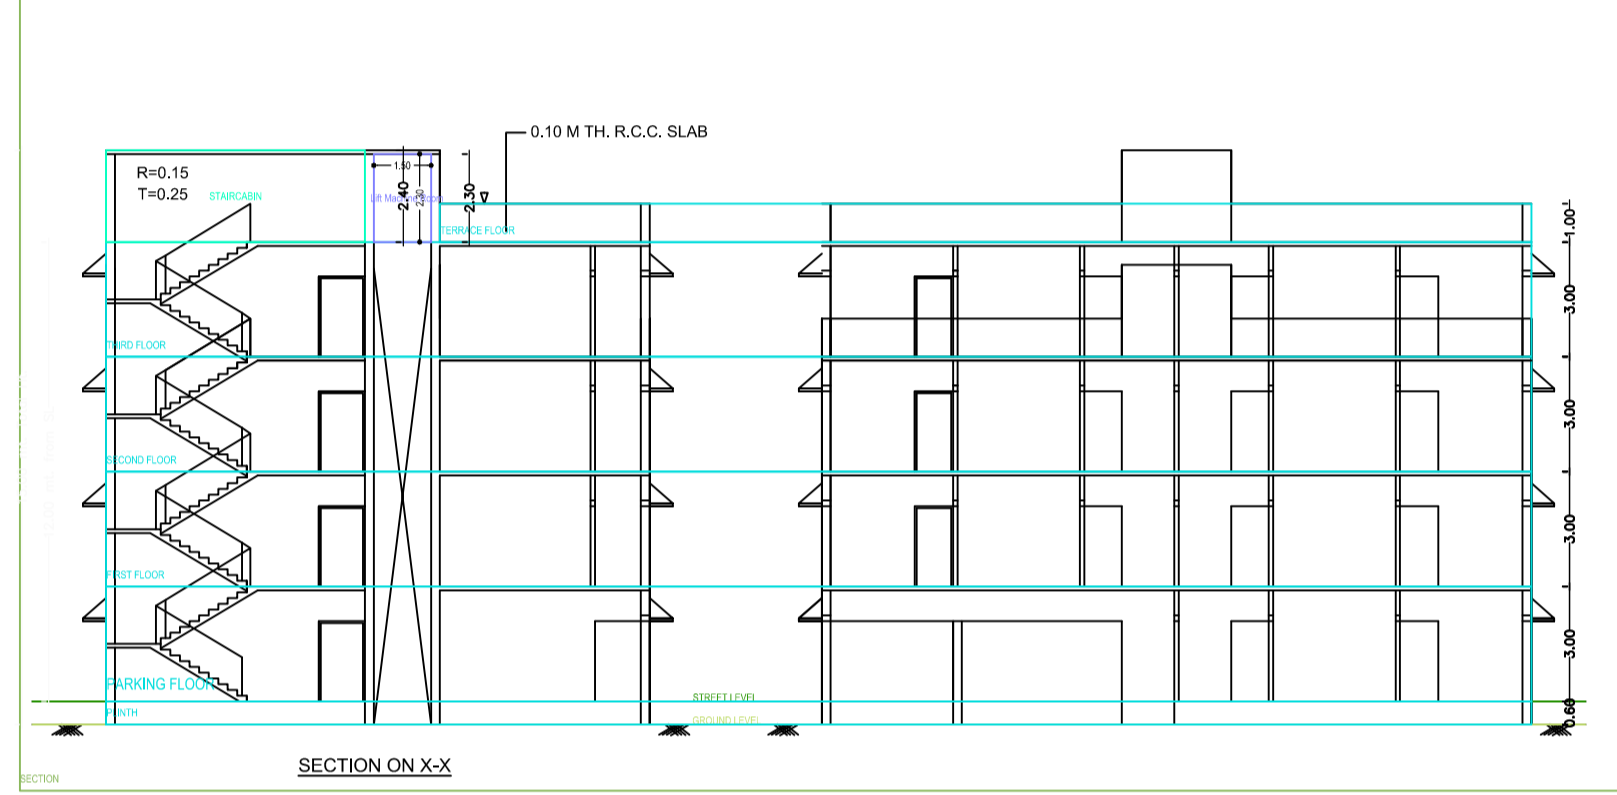
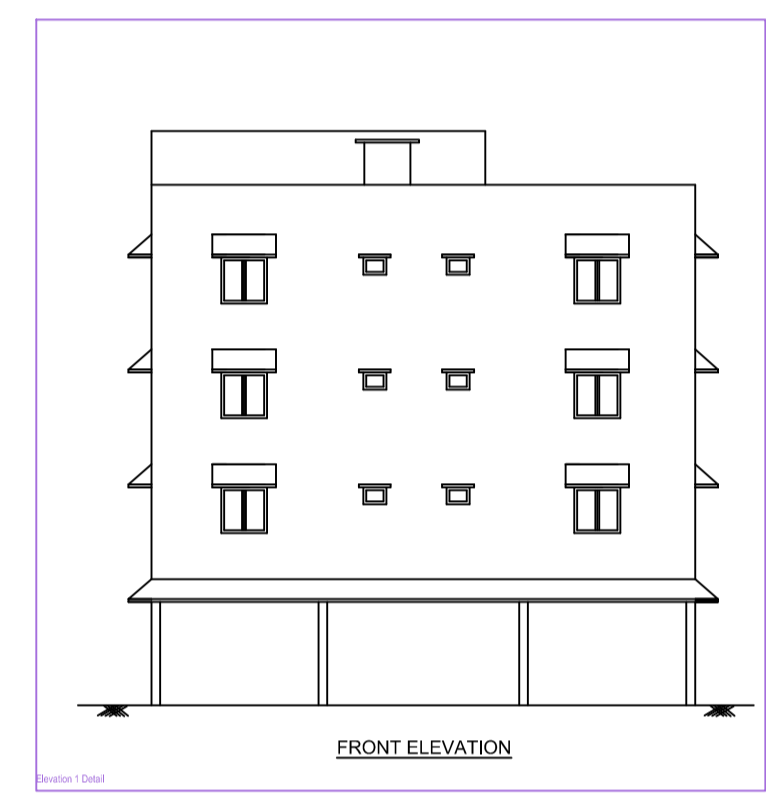
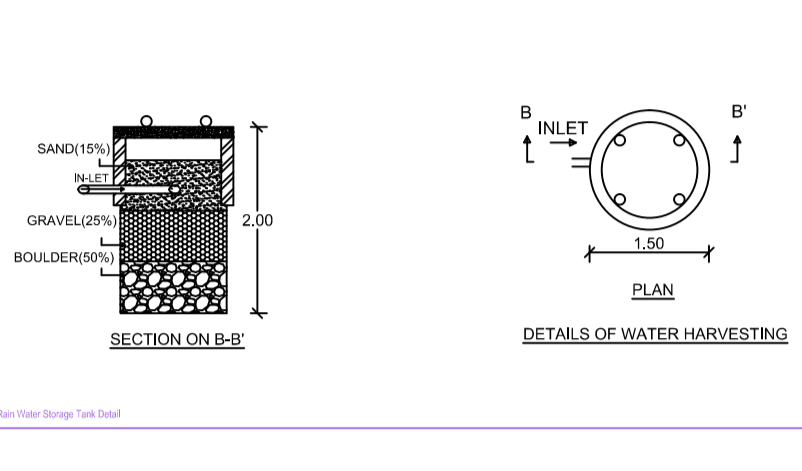
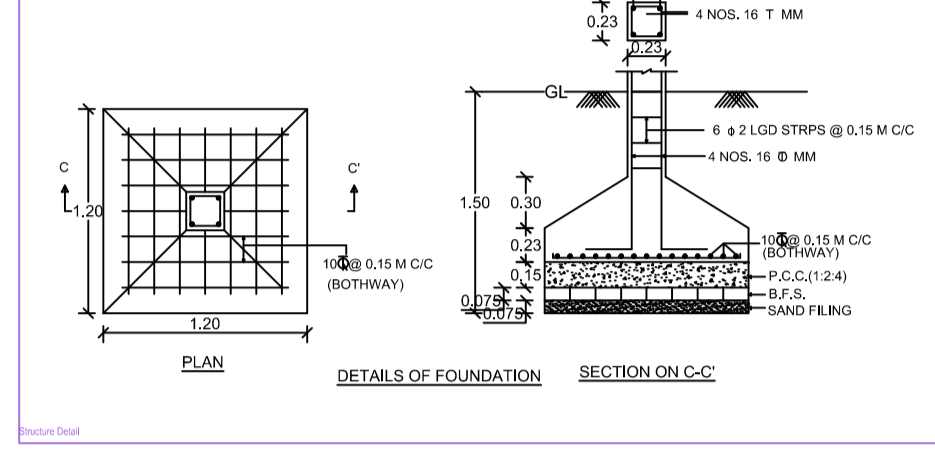


Project Title -1. DILIP RAMANI 2. JAYFESH RAMANI S/O- LATE HARI LAL KANJI RAMANI

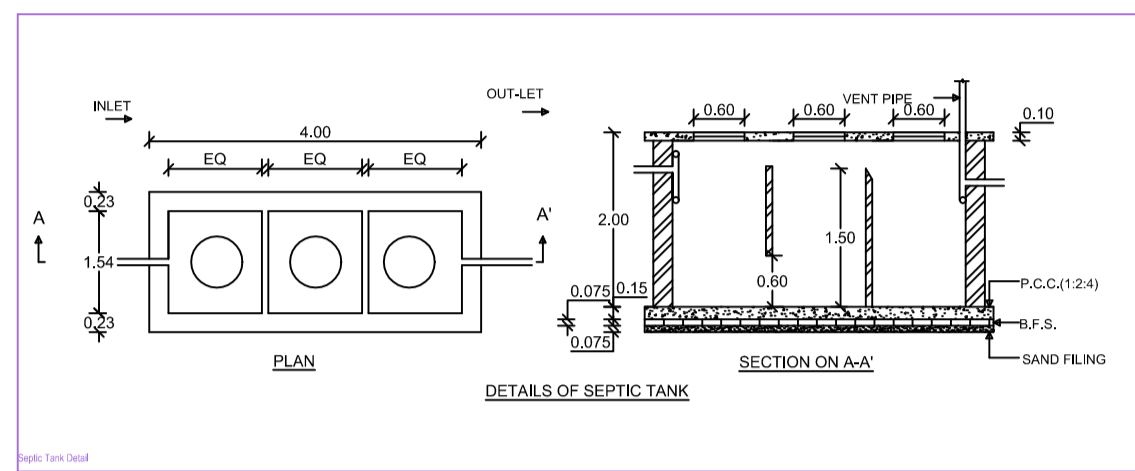

Building A (PRO)










COLOR INDEX





