
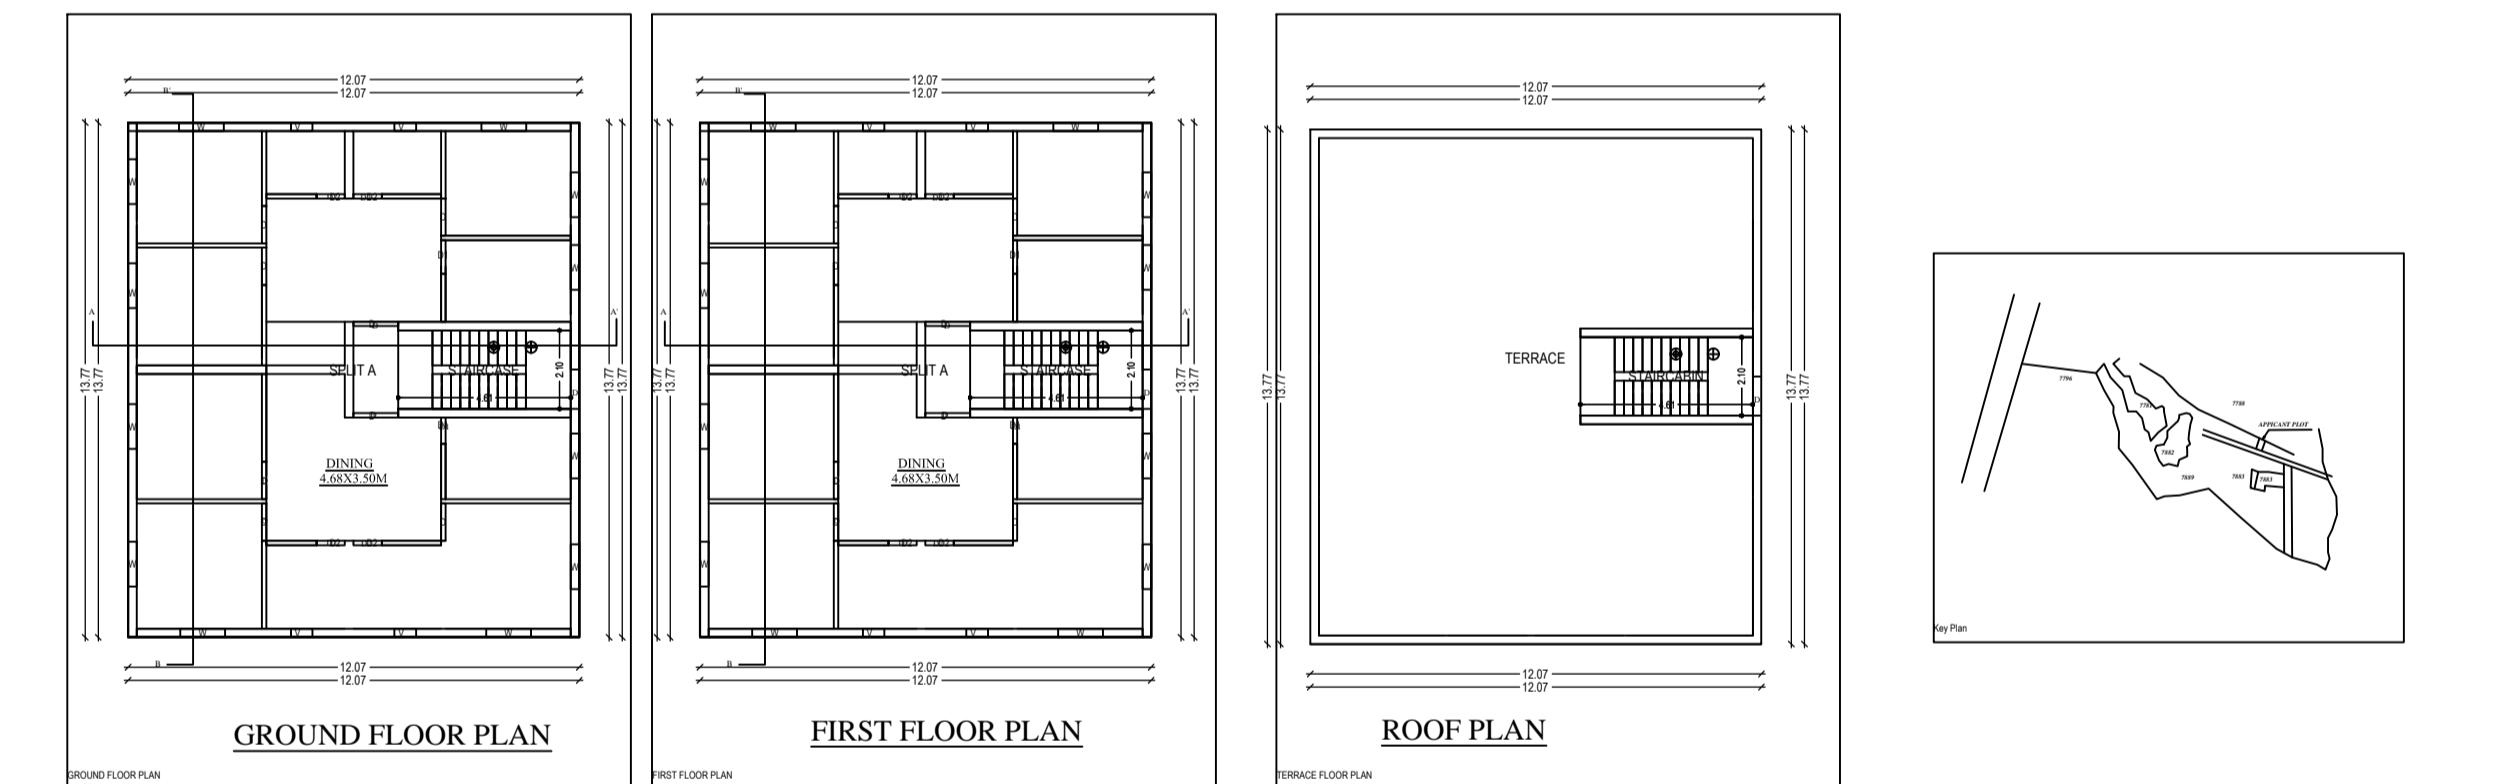
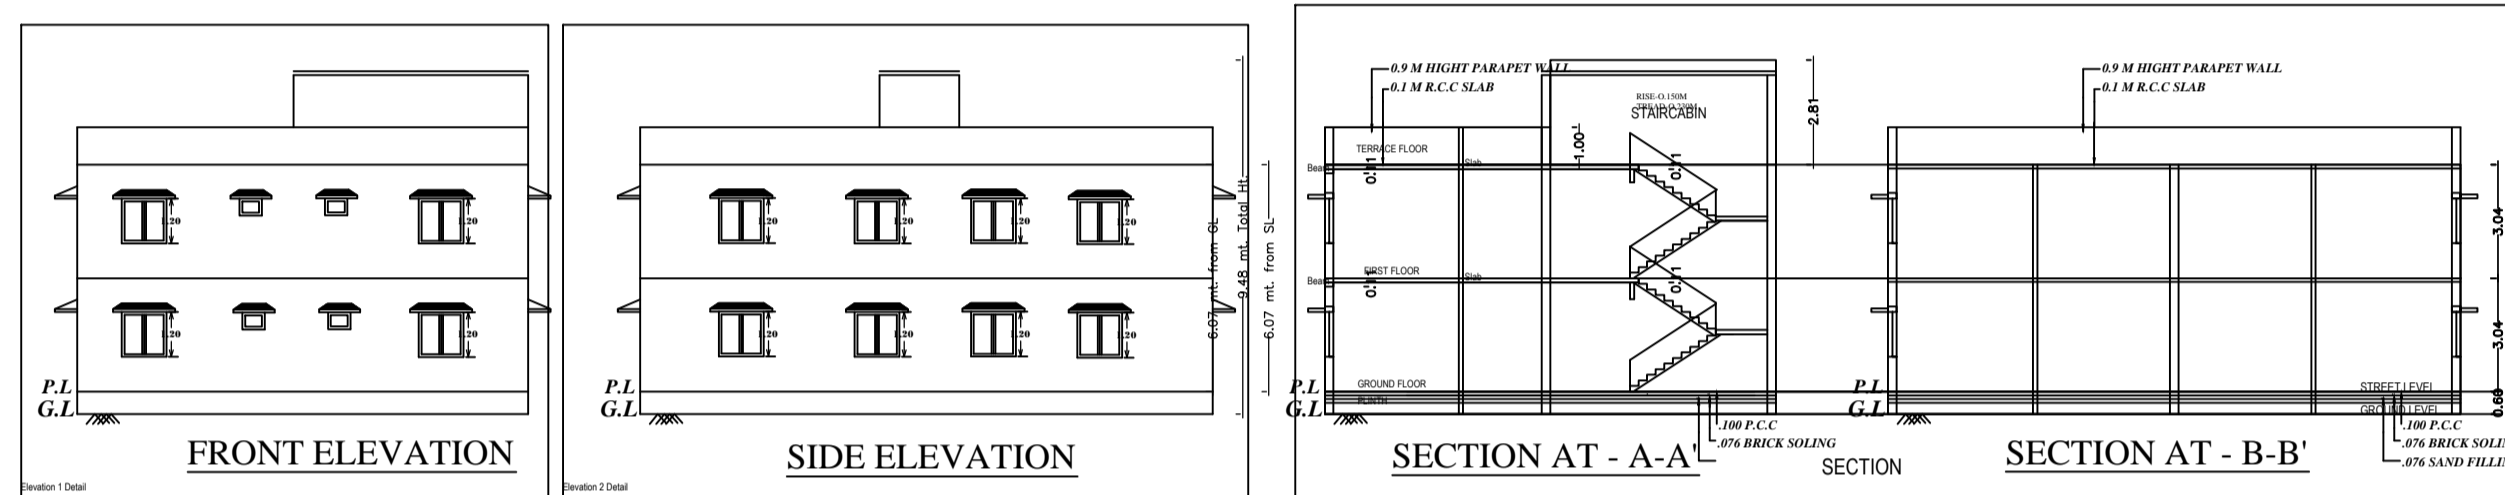


Project Title: BHOLA NATH KUMBHAKAR AND NEPAL KUMBHAKAR

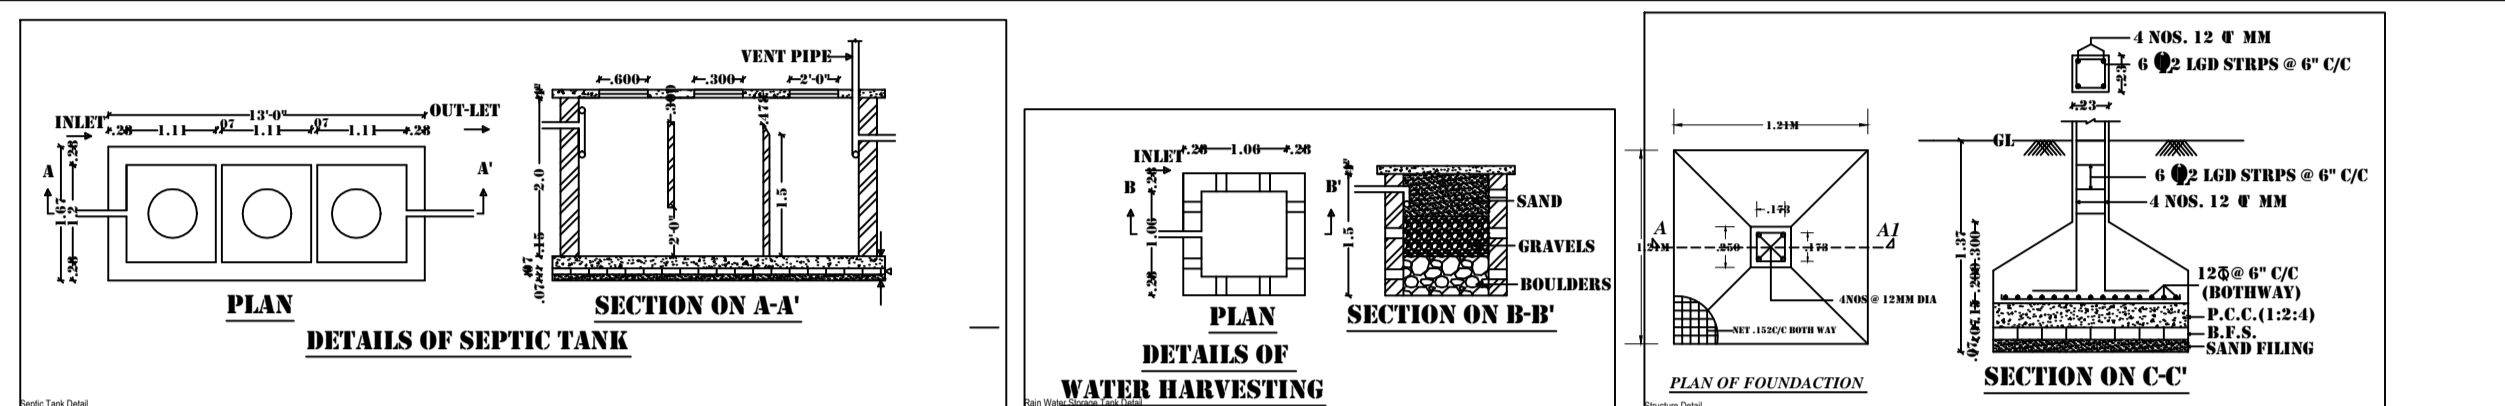


TITLE OF DRAWING
PROPOSED COMMERCIAL CUM RESIDENTIAL BUILDING PLAN
OF SRI NEPAL KUMBHAKAR, BHOLA NATH KUMBHAKAR S/O
LATE JAGDISH KUMBHAKAR IN MOUZA CHAS PS-CHAS NO-30
PARGANA KHARAPAL DIST-BHOJPAUR (JHARKHAND)
UNDER SURVEY-
KHATA NO-737 PLOT NO-7789
AREA - 7.18 DEC

BRIEF SPECIFICATION
FOUNDATION - CEMENT CONCRETE
BRICK WORK IN FOUNDATION & SUPERSTRUCTURE
FIRST CLASS BRICK WORK IN CEMENT MORTAR (1:6)
R.P.C. - 1" R.P.C. IN CEMENT CON. (1:2:4)
FLOOR - 1" L.P.S. OVER 3" P.C.C.
ROOF - 4" THK. R.C.C. ROOF (1:1.5:3)
LEVEL - 0" THK. R.C.C. LEVEL (1:1.5:3)
STAIRS - RISE-6", TREAD-9"
DOORS - 3'-3" X 7'0" D1-3'0" X 7'0", D2-2'6" X 7'0"
WINDOWS - 4'-4" X 6'0", W1-3'0" X 4'0"
VEYS - 4'-2" X 6" X 0"
ROLLING SHUTTER - 4'-8" X 7'0"

STATEMENT OF AREA

Item	Area (Sq.M)	Boundary
TOTAL PLOT AREA	291.62 SQM	N- ADJAYA ROAD
GROUND FL. AREA	184.91 SQM	S- ROAD
FIRST FL. AREA	184.91 SQM	E- ADJAYA ROAD
TOTAL COV. AREA	369.82 SQM	W- ADJAYA ROAD
% OF COV.	63.40%	
FAR	1.26	

DRG NO -
DRAWN BY -
SIGNATURE OF OWNERS
SIGNATURE OF ENGINEERS

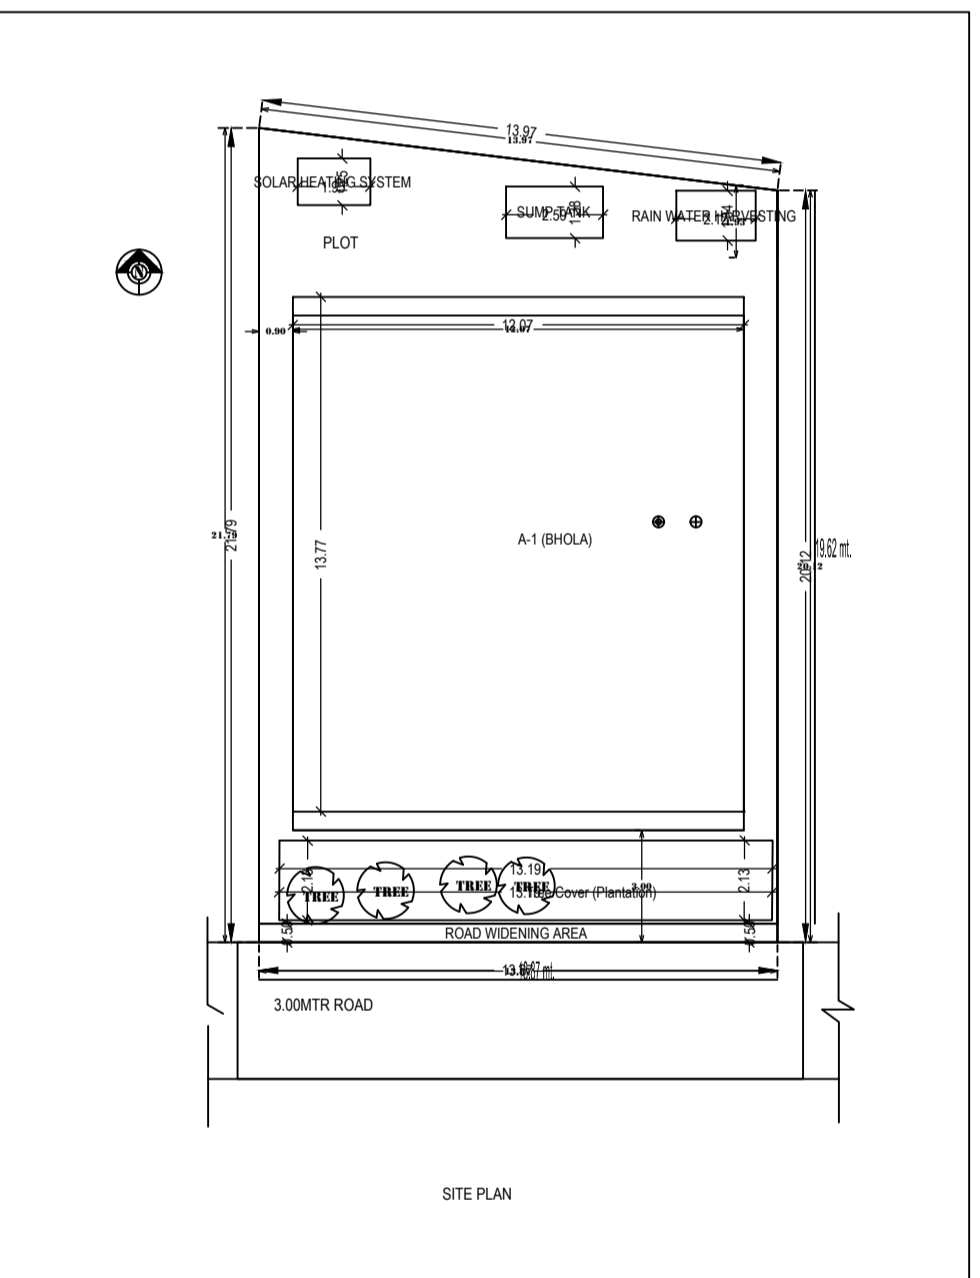











