

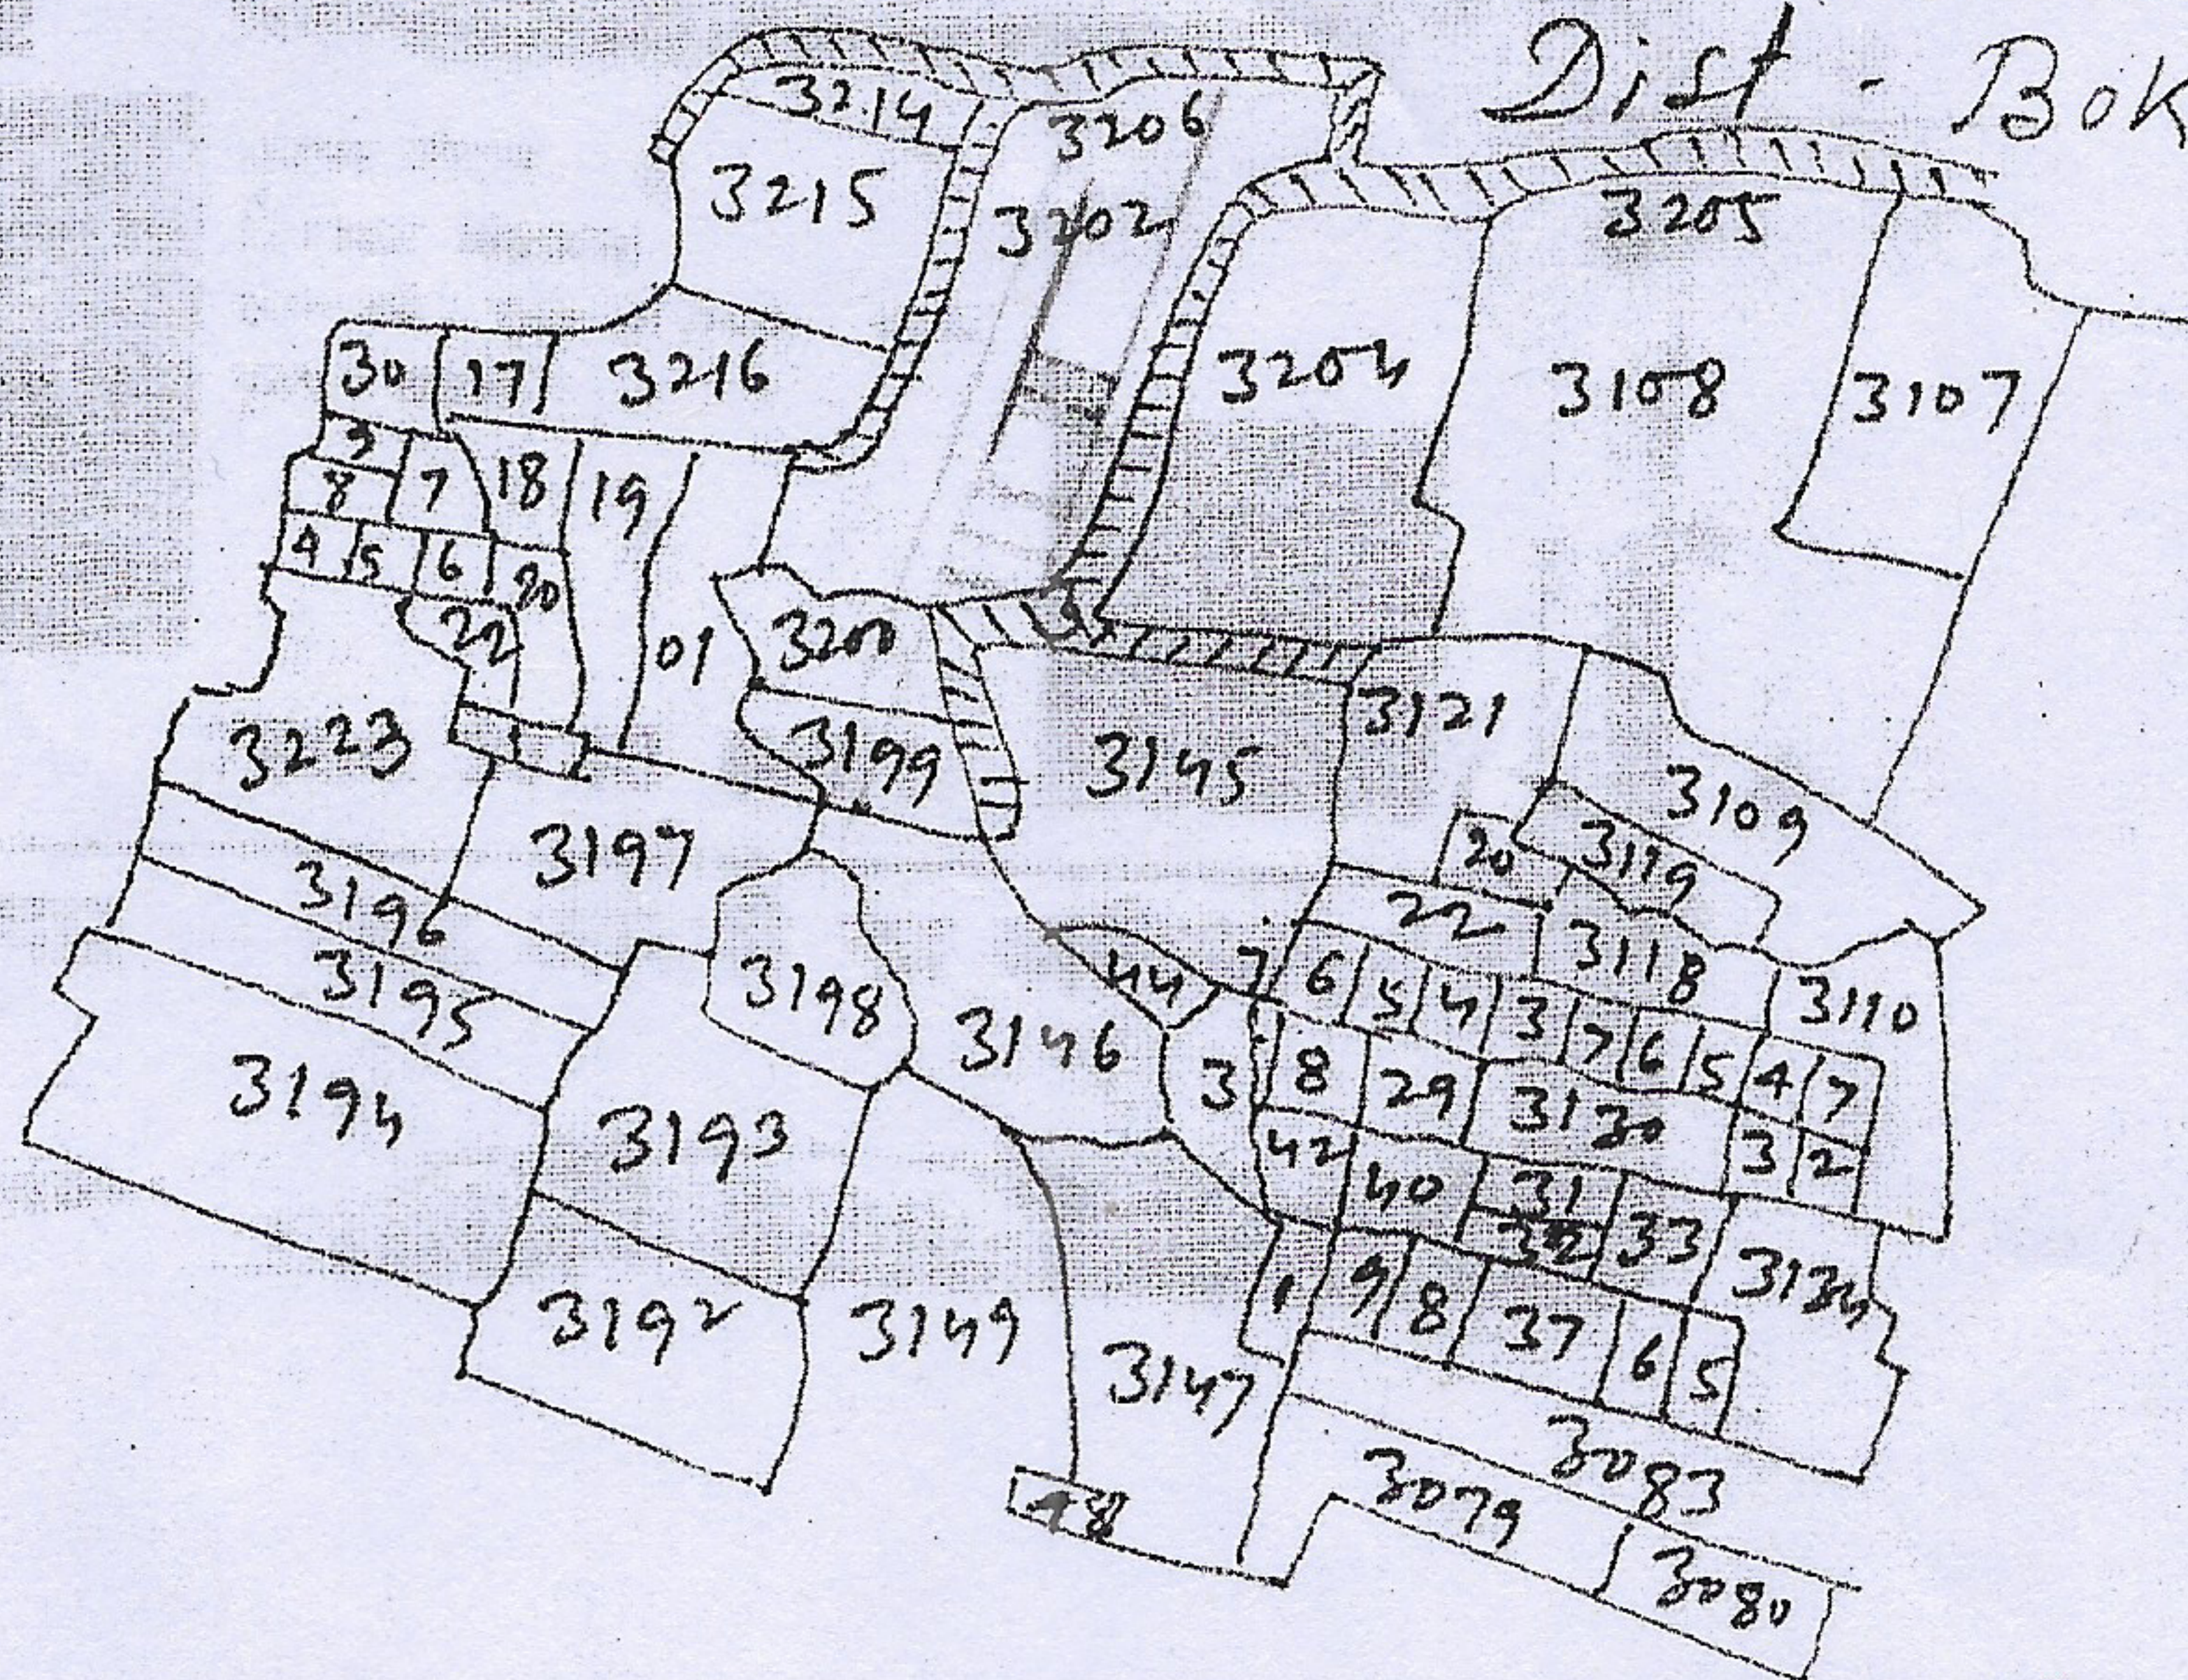


A Part Plan of Mouza-Chas sheet no- 3
 Thana - Chas. No- 30 Paragona - Khaspel
 Dist - Bokaro. Scale 1" = 330'

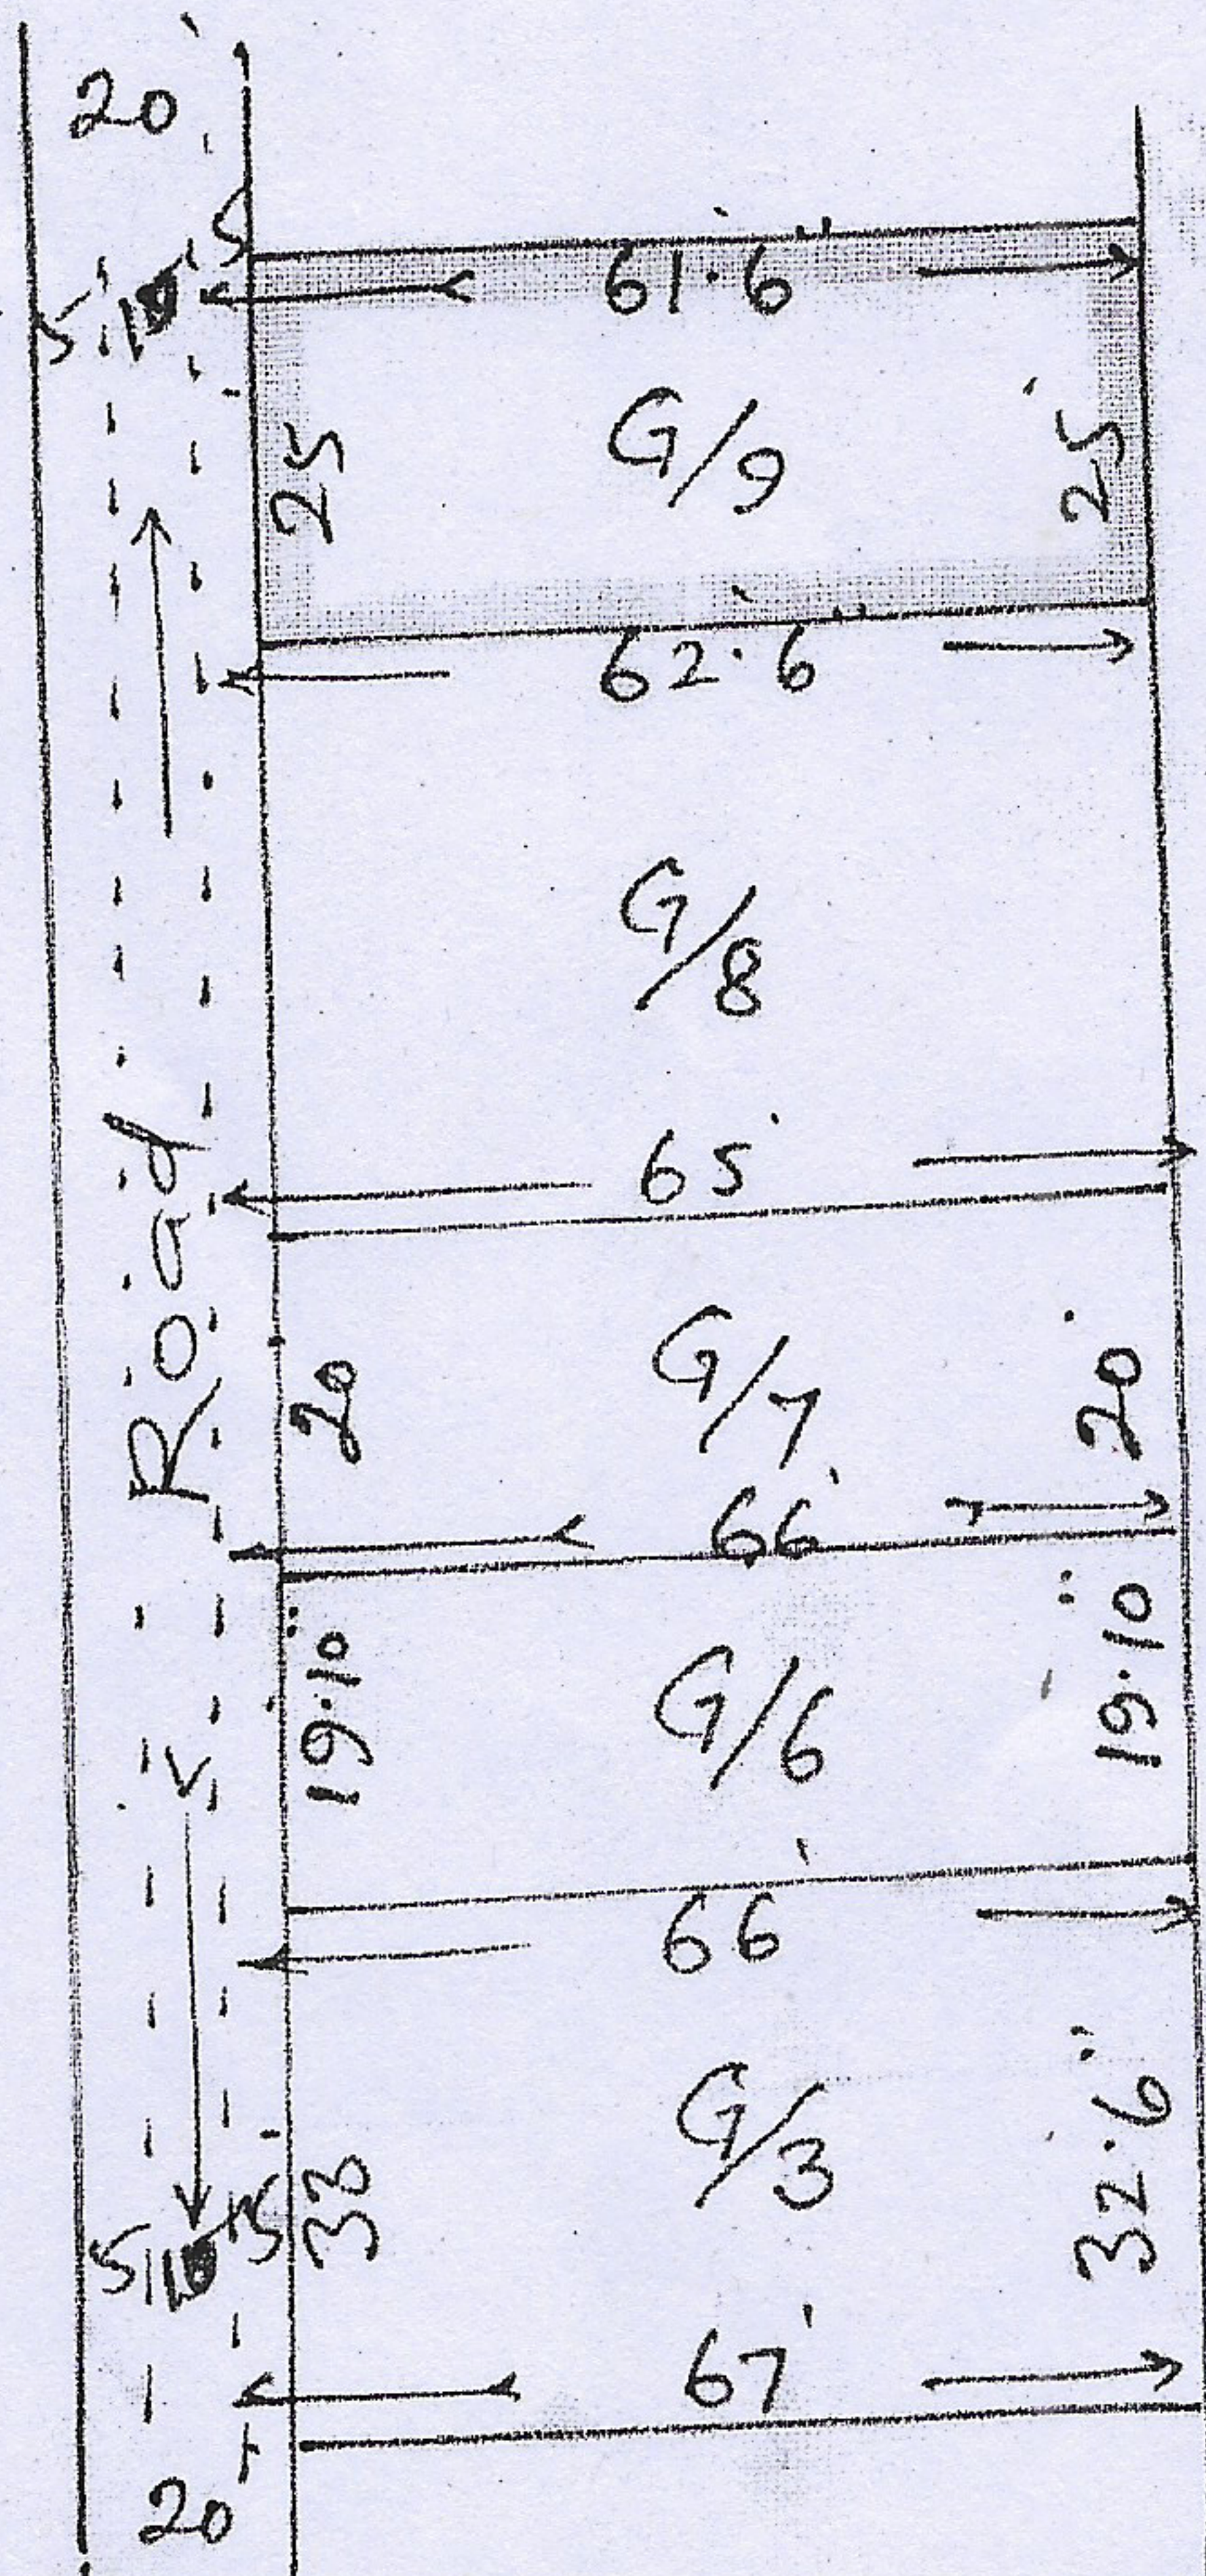

Schedule of Land G/9			
Khata No	Plot No	Out of Area	
		A	Dec.
623	3202	-	3 1/2
Total Area -		3 1/2 Dec only	

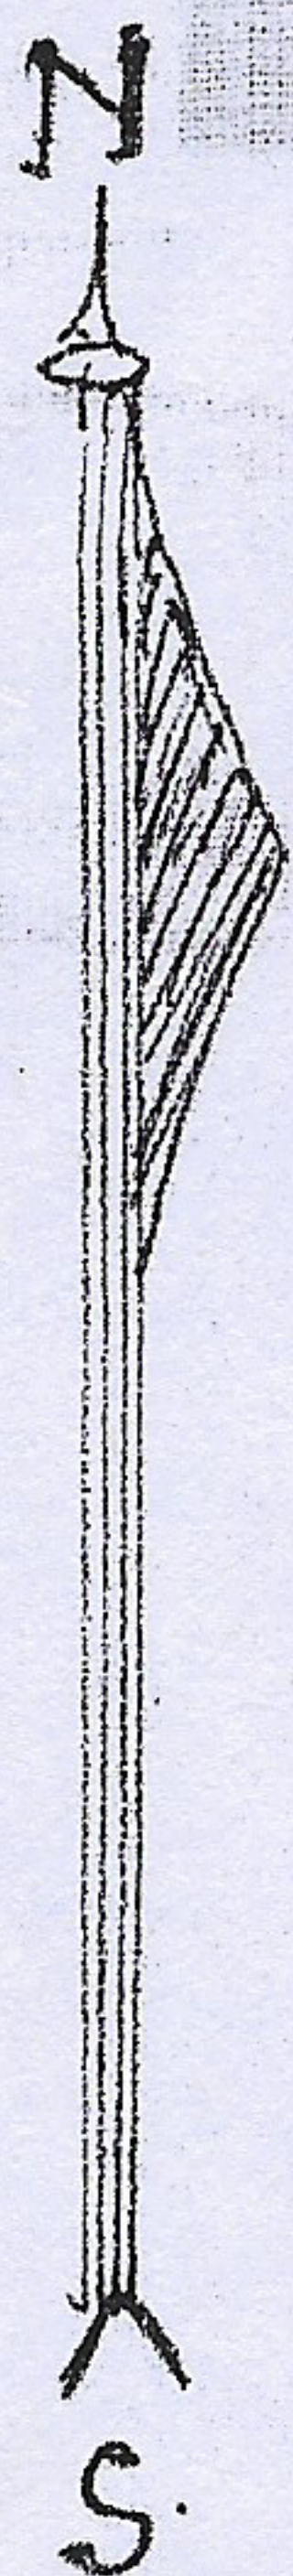

Vender: - KUMAR Niraj s/o
 Sri Baliram Singh of Nandwa
 asthan Chas (II) Rajnesh Kumar
 s/o Sachin Nand Sharma of
 Bandhgora Telidik P.S. chas.
 Bokaro.

Vende: - Smt Savita Devi
 w/o Madan Lal Saw of
 H. NO 63 Gundhibag Bazar
 B.S. city Bokaro

Rajnesh Kumar
 28/11/16

NB - Details of Area Schedules G/9 Linner (at)
 All Red Line With Red Colour in The Map

Trace copy
 Traced by
 Duhado
 11/11/16
 Chas Bokaro