

Proposal Basic Information

Table with 2 columns: Field Name (Proposal File No, Owner Name, Khata No, Plot No, Village Name, Use, SubUse) and Value (CMCBP/0005/2019, PANKAJ KUMAR SINGH, 26, 1365, 1368, Telidih, Commercial, ResComm Bldg).

AREA STATEMENT CHAS MUNICIPAL CORPORATION. Table with 2 columns: Field Name (PROJECT DETAIL, District Boundary, Authority, etc.) and Value (MUNICIPAL CORPORATION, Panchajit, etc.).

Required Parking (Table 7a)

Table with columns: Building Name, Type, SubUse, Area, etc. Rows for Residential Bldg/Apartment and Shop.

Parking Check (Table 7b)

Table with columns: Vehicle Type, No., Area, Prop. Rows for Car, Visitor's Car, TwoWheeler, and Other Parking.

FAR & Tenement Details (Table 4c-1)

Table with columns: Building, No. of Same Bldg, Gross Area, etc. Rows for Building M and Grand Total.

Building -M (BUILDING)


Table with columns: Floor Name, Gross Builtup Area, Deductions, etc. Rows from Basement to Terrace.

Buildingwise Floor FAR Details

Table with columns: Floor Name, Proposed Built Up Area, etc. Rows from Basement to Terrace.

UnitBUA Table for Building -M (BUILDING)

Table with columns: FLOOR, Name, UnitBUA Type, etc. Rows for Ground Floor, First Floor, and Fifth Floor.

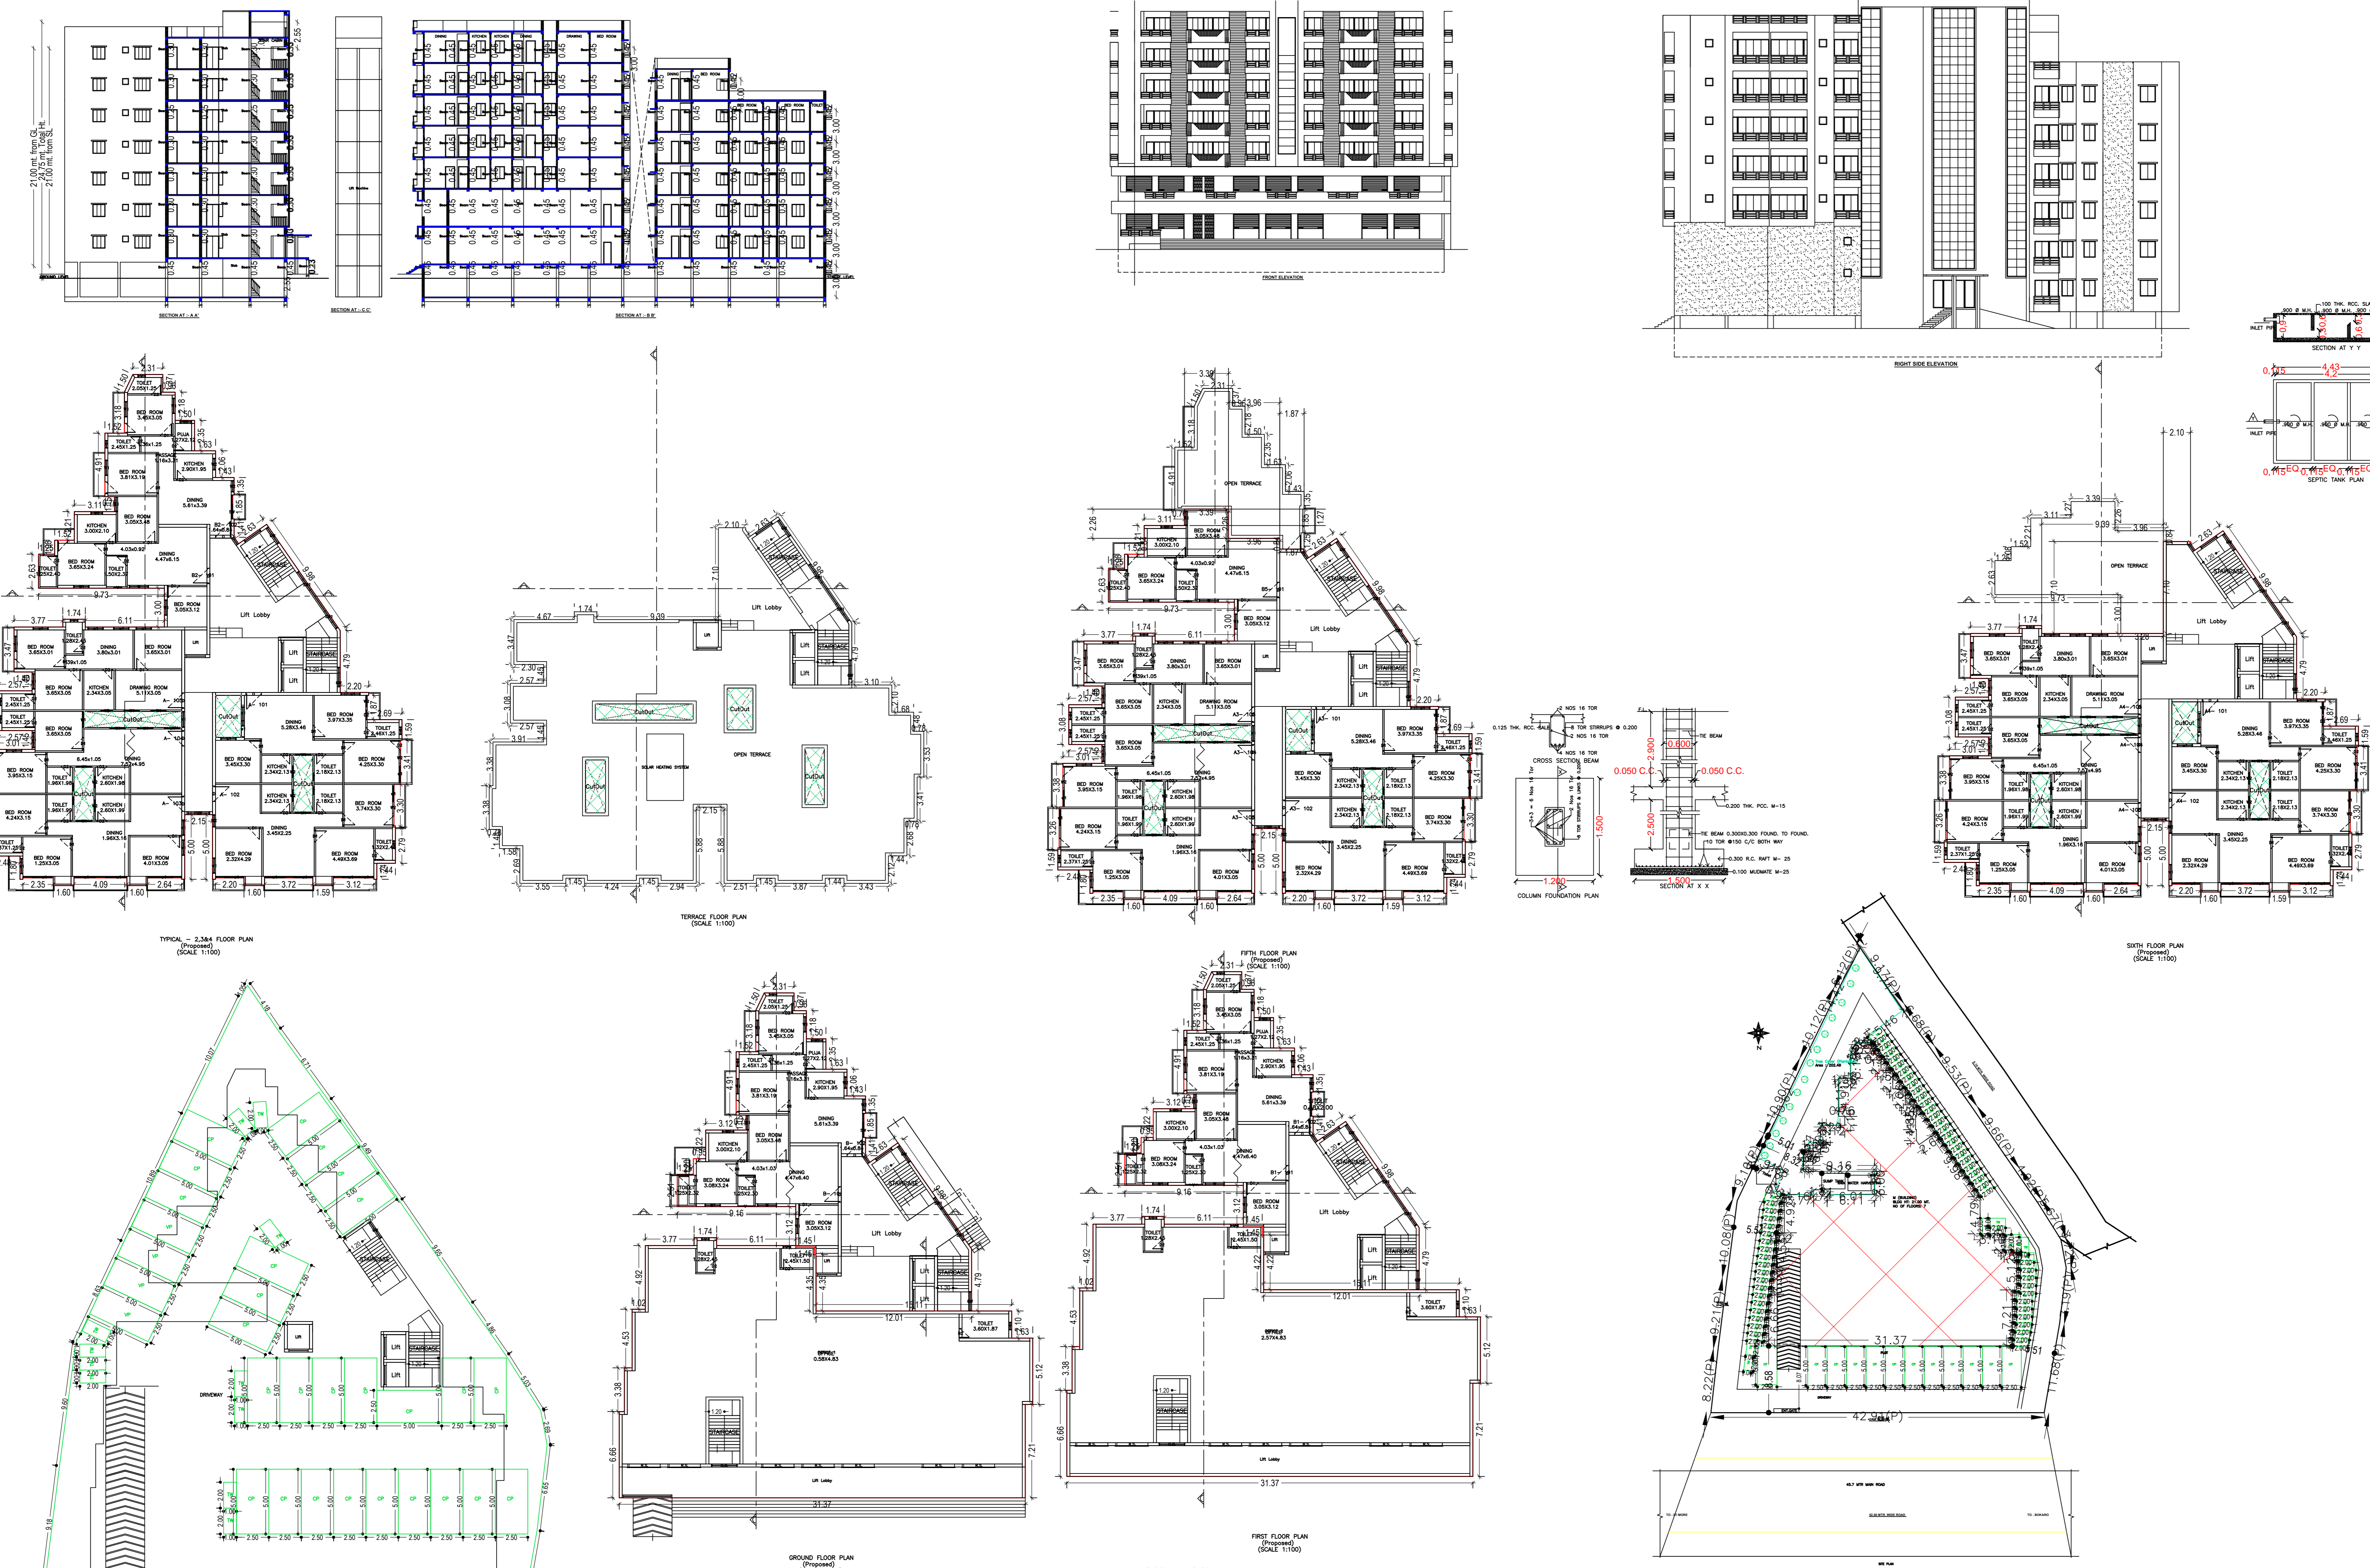

SCHEDULE OF DOOR and SCHEDULE OF WINDOW/VENTILATION. Tables listing door and window specifications like name, length, height, and nos.

