

# A Part Plan of Mou Chas, Sheet No-6

Thana. Chas. Thana

No-30 Pergana. khasb


Dist - Bokaro

Scale - 1" = 33' or 16" = 1 M.

Jharkhand

Schedule -  
D/- Mark  
As bounded

N:- Grijya Devi NE  
S:- Road W:- 12'-8"  
E:- Shegjee Sharma  
W:- own khas of Vendor

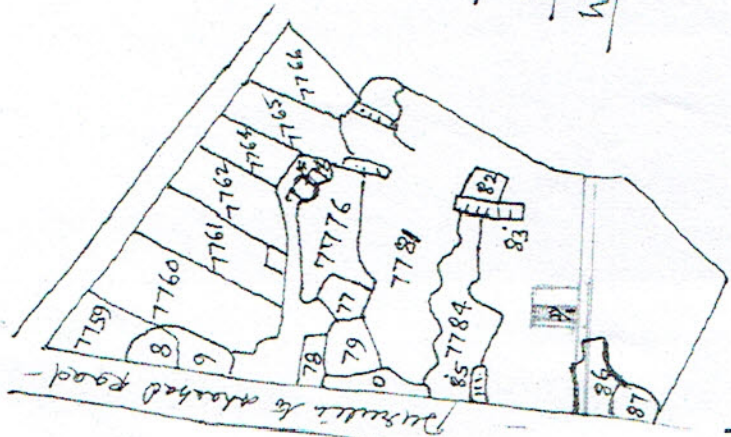

Schedule of Land in


Khata No	Plot No	out of Part Area	for A	B	C	D	E
733	7781	04	05	0	0	0	0

NB: Details of Plot Size 22.4 x 12.1  
= 271.28 sq. m. Mark - D/- shown Red colour in this map

Vendor:-

Smt Anjani Devi  
Sri Ashok Kumar  
of Chas, Jodhodi  
Dist - Bokaro

Jharkhand

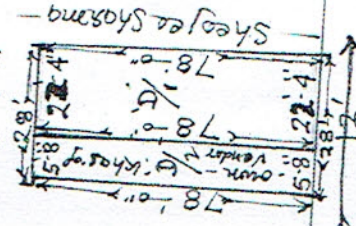

← 12' P. i. e. Road → P. i. e.

Vendor:- Sita Devi wife Late  
Ram Mohan Bilania  
of Mahavik Chowk Chas  
Dist - Bokaro  
Jharkhand

Prepared by  
Smt Anjani Devi  
Sri Ashok Kumar