

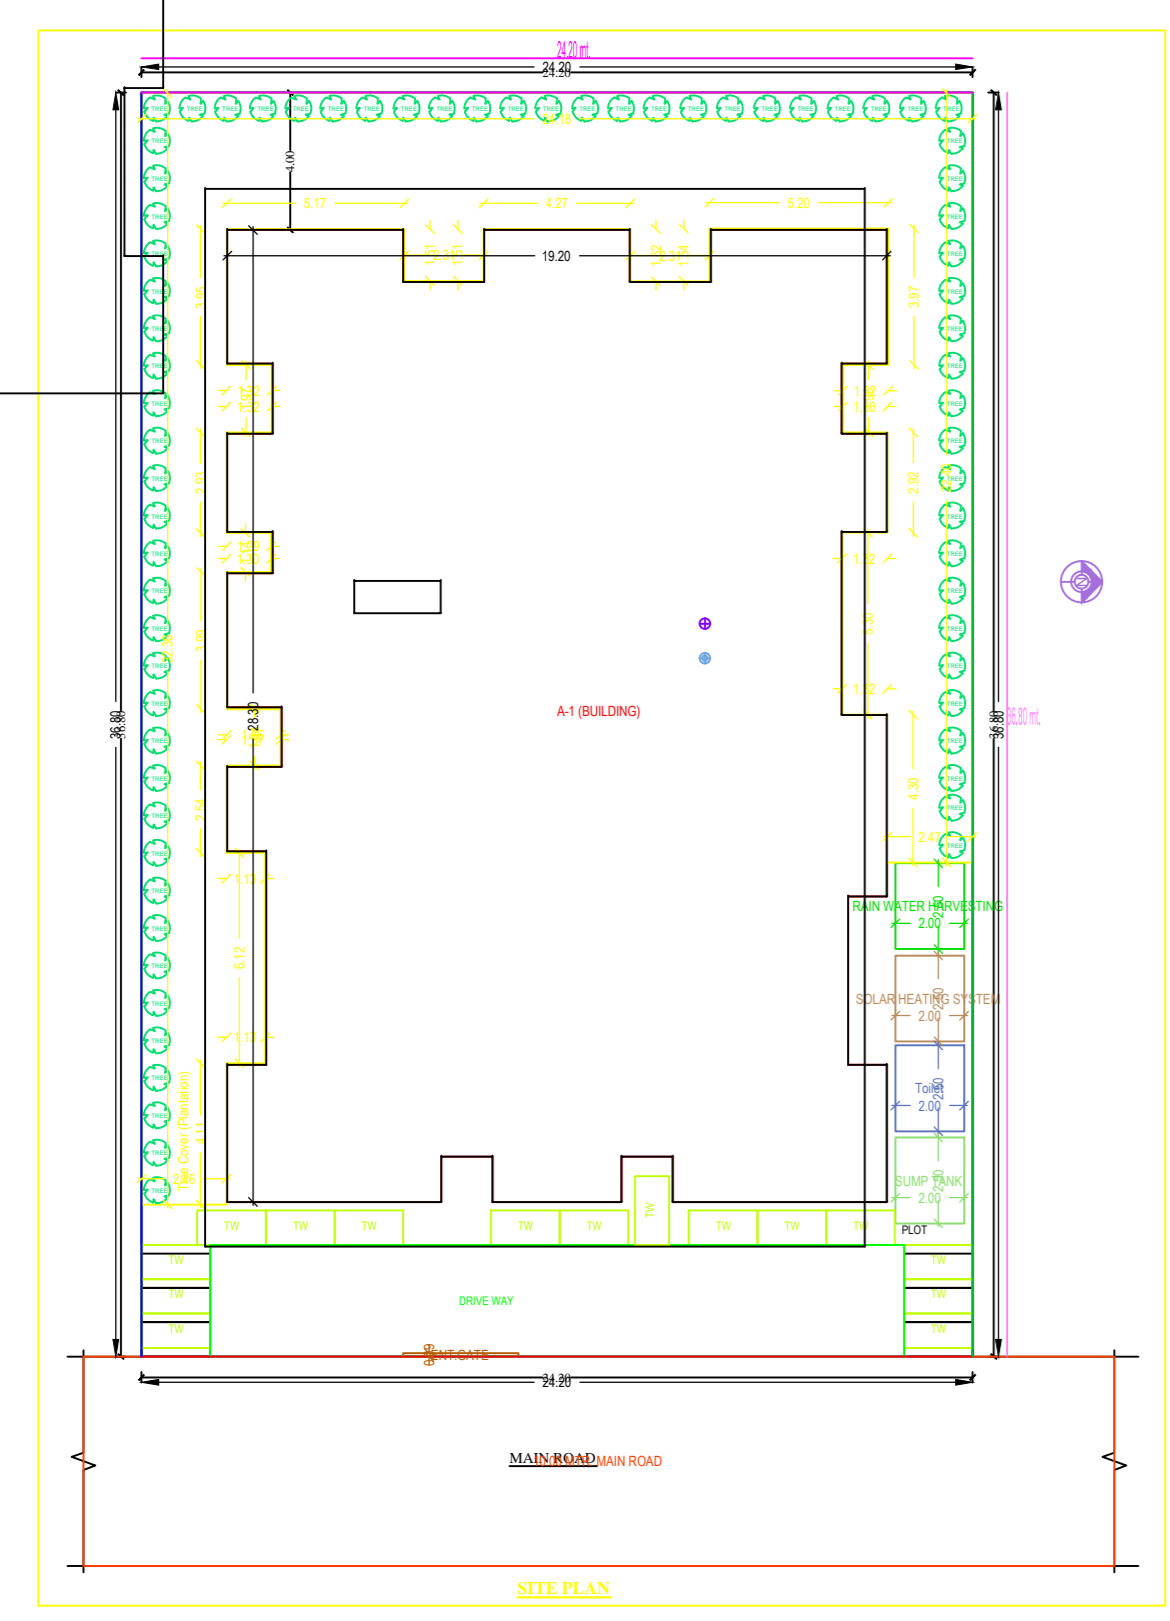
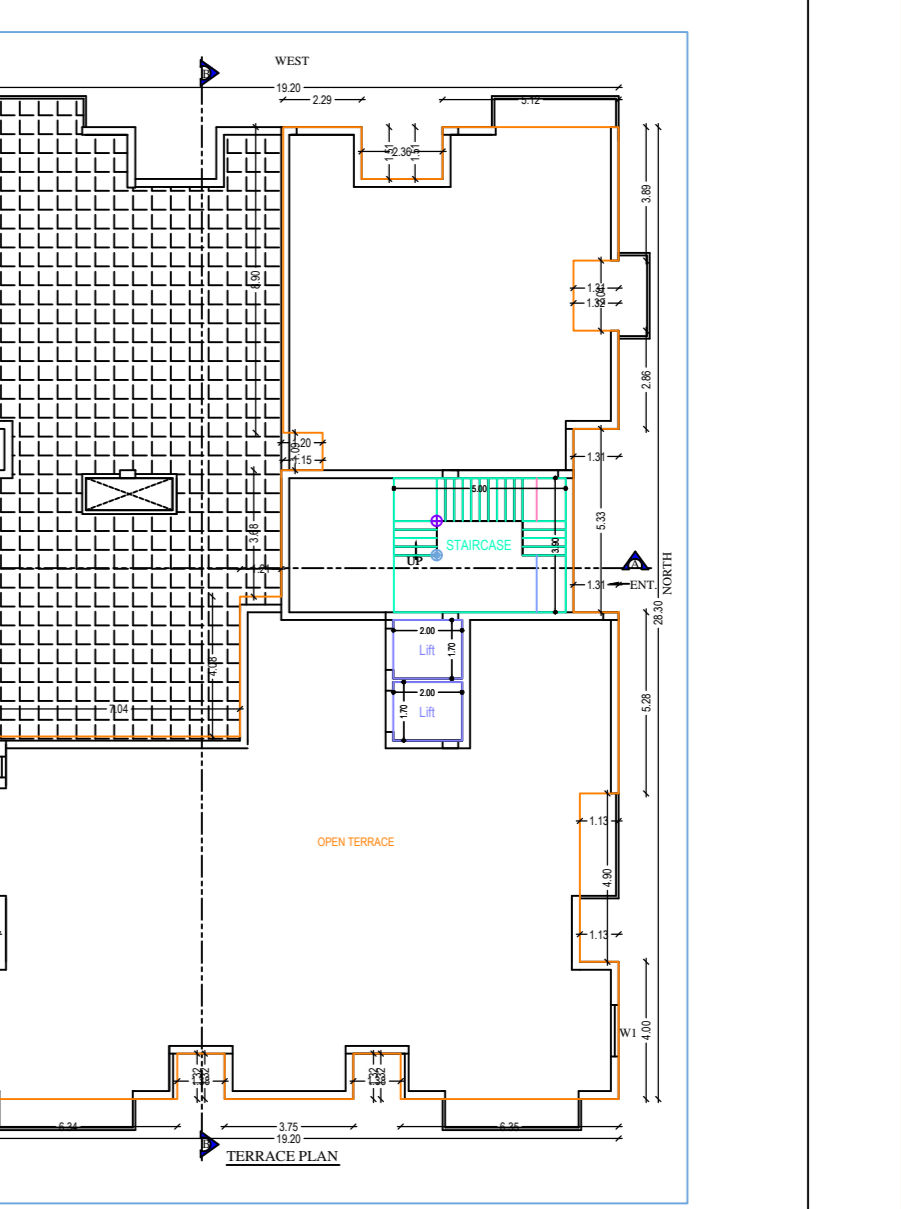
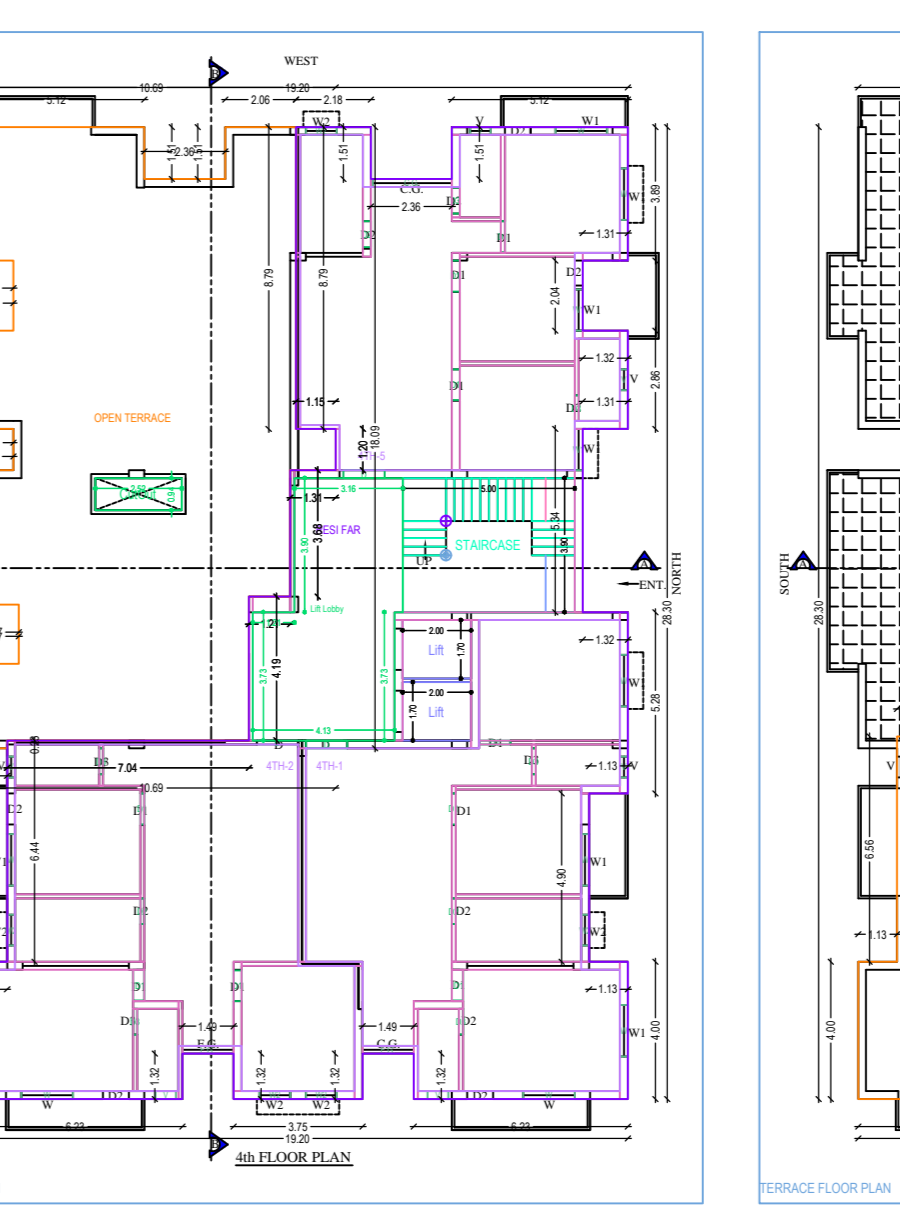
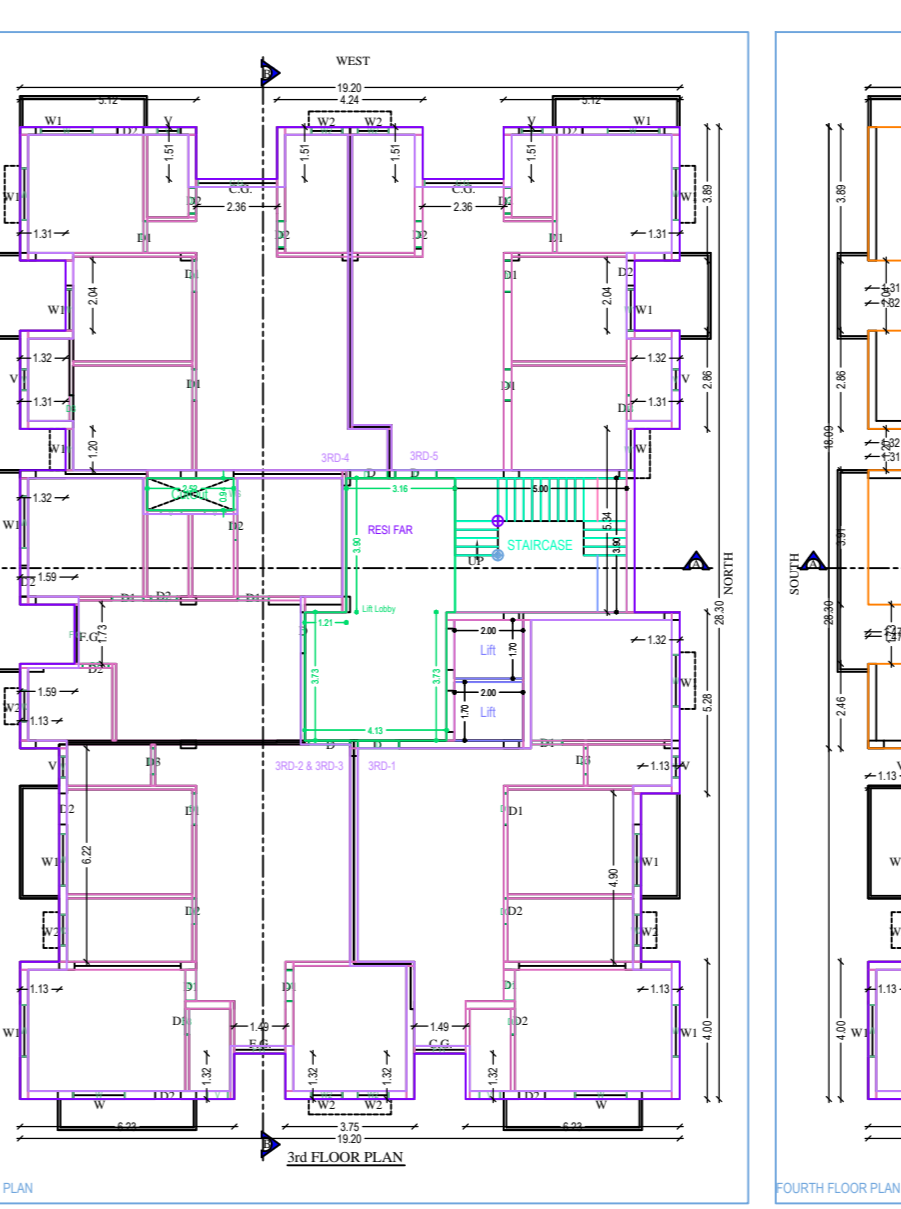
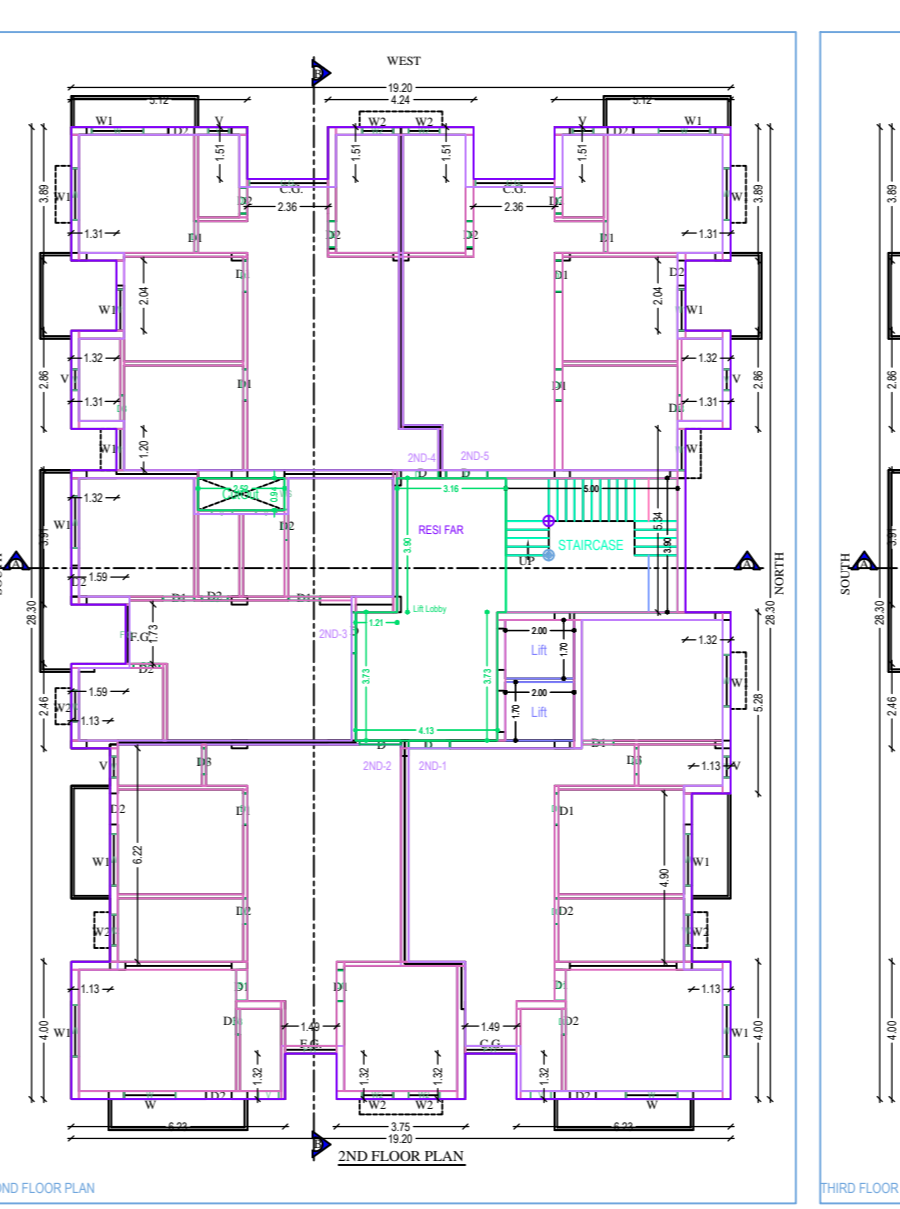
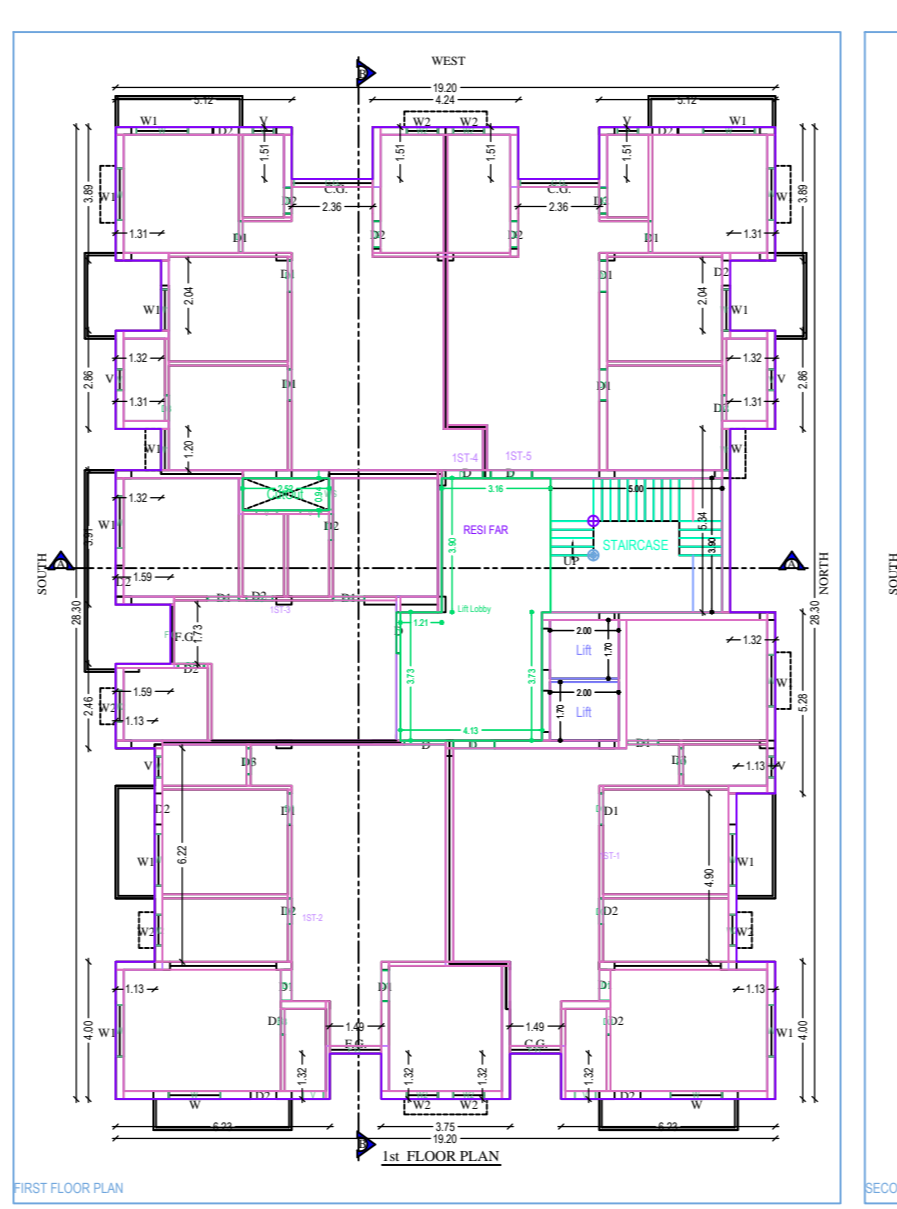
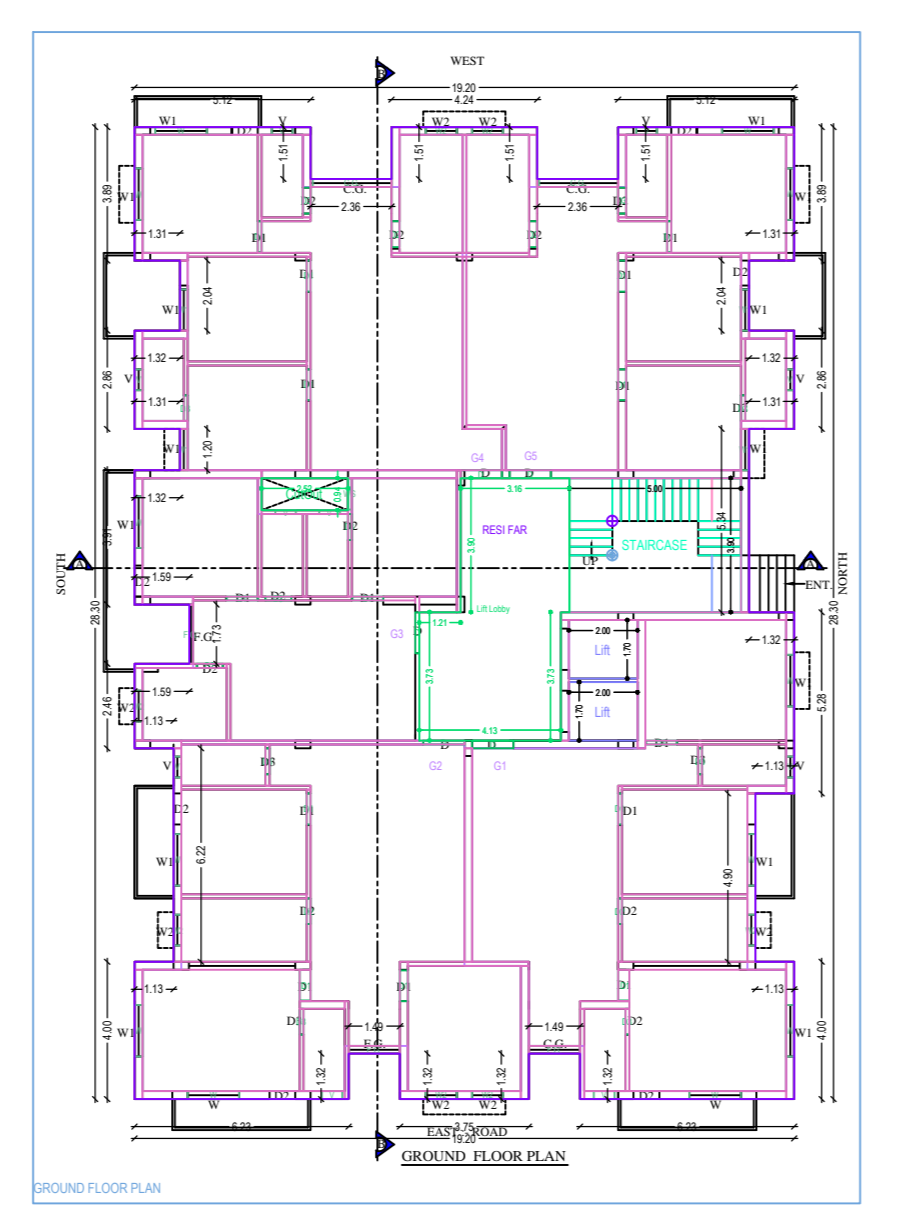
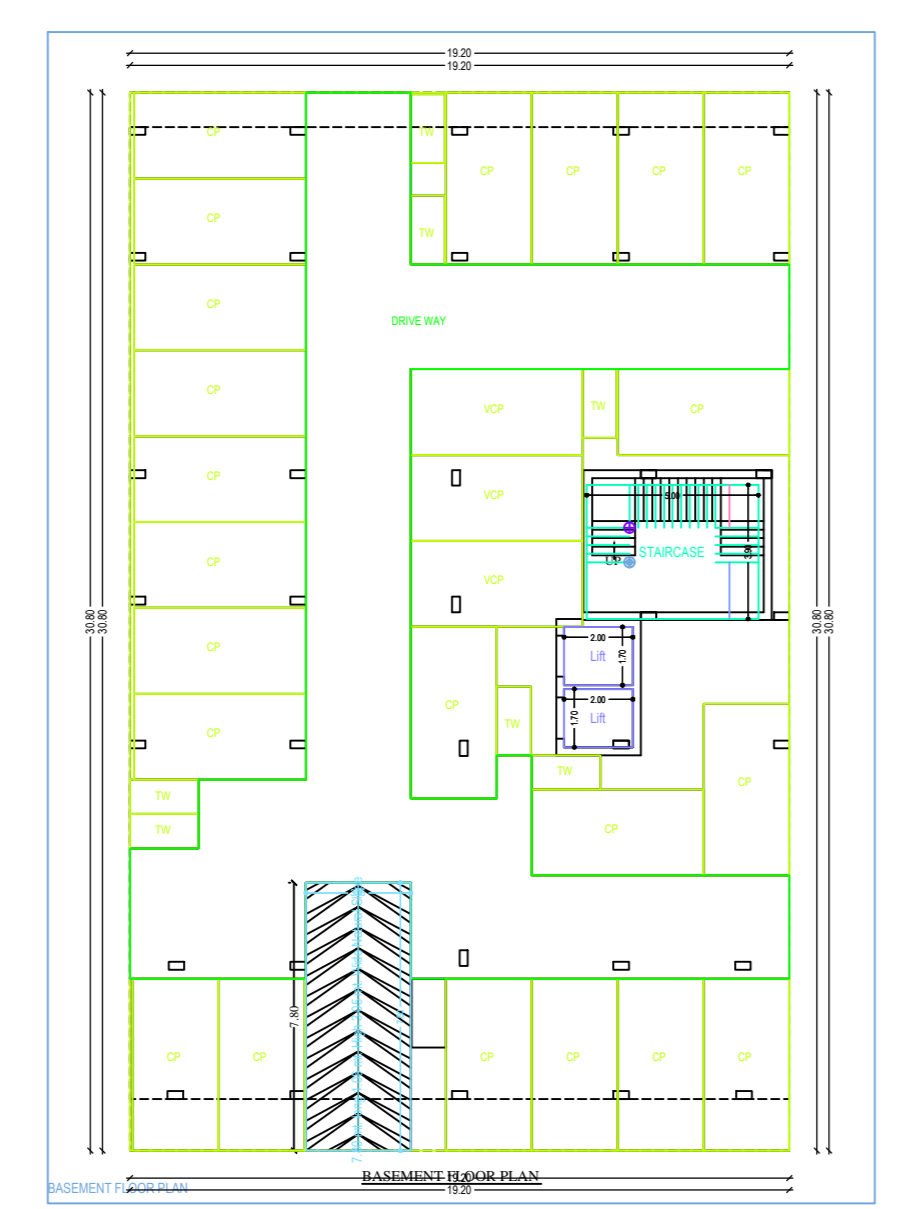
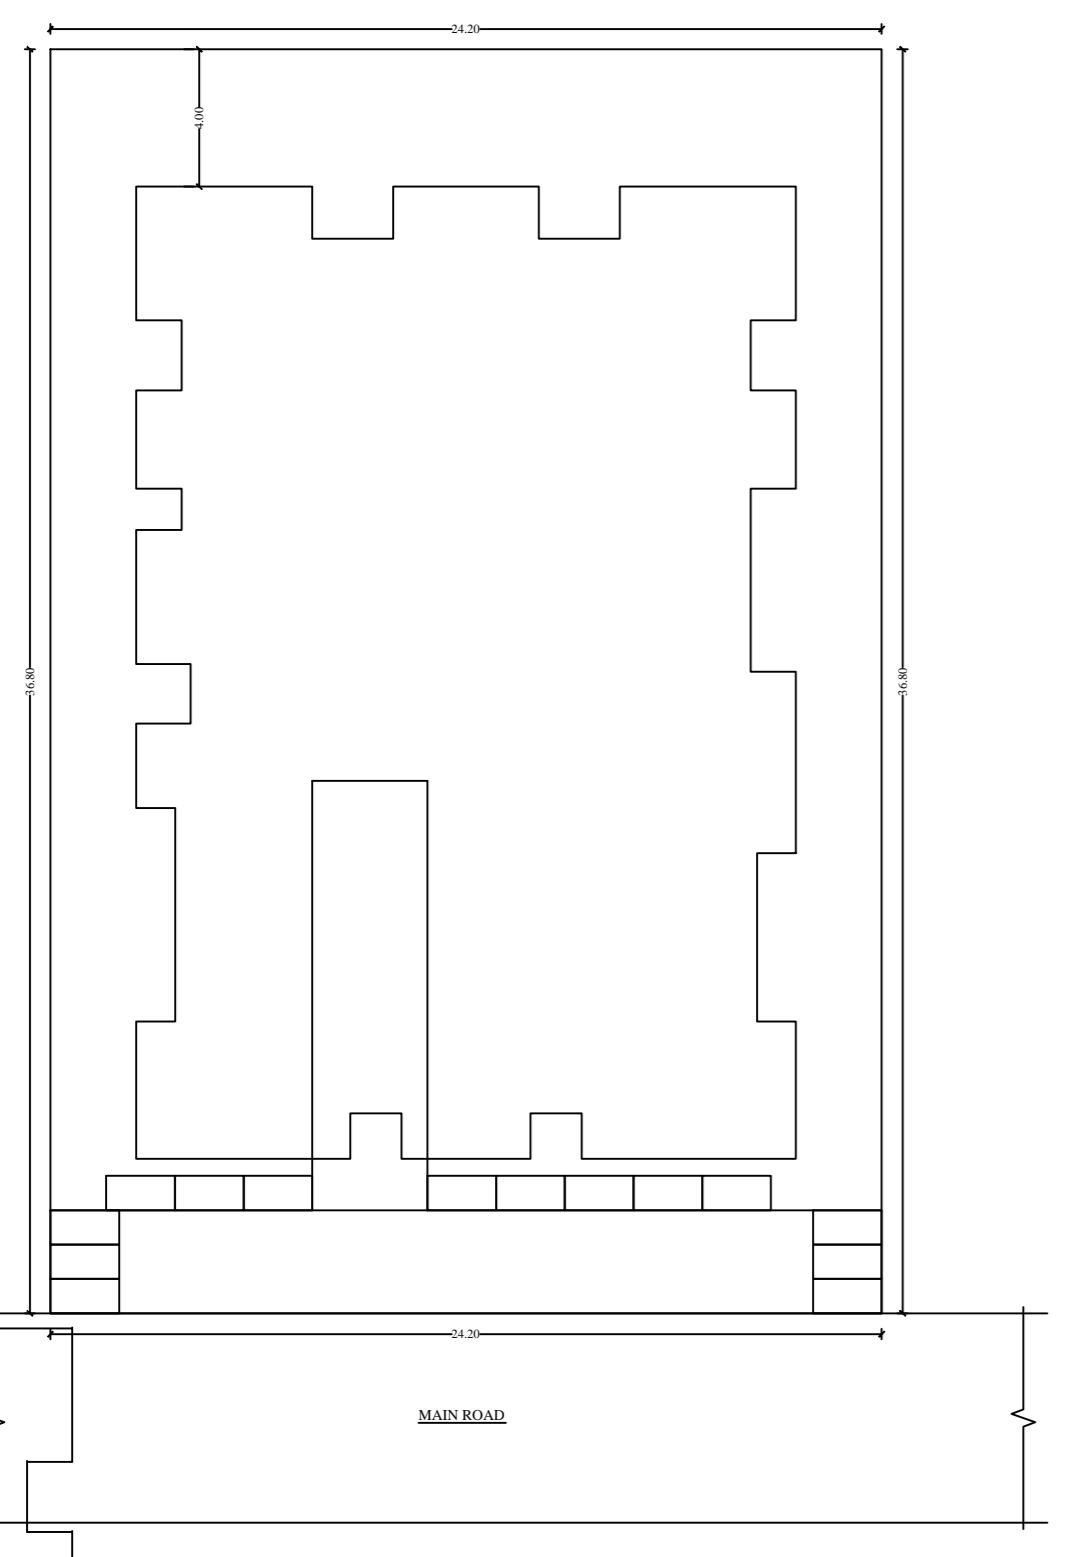
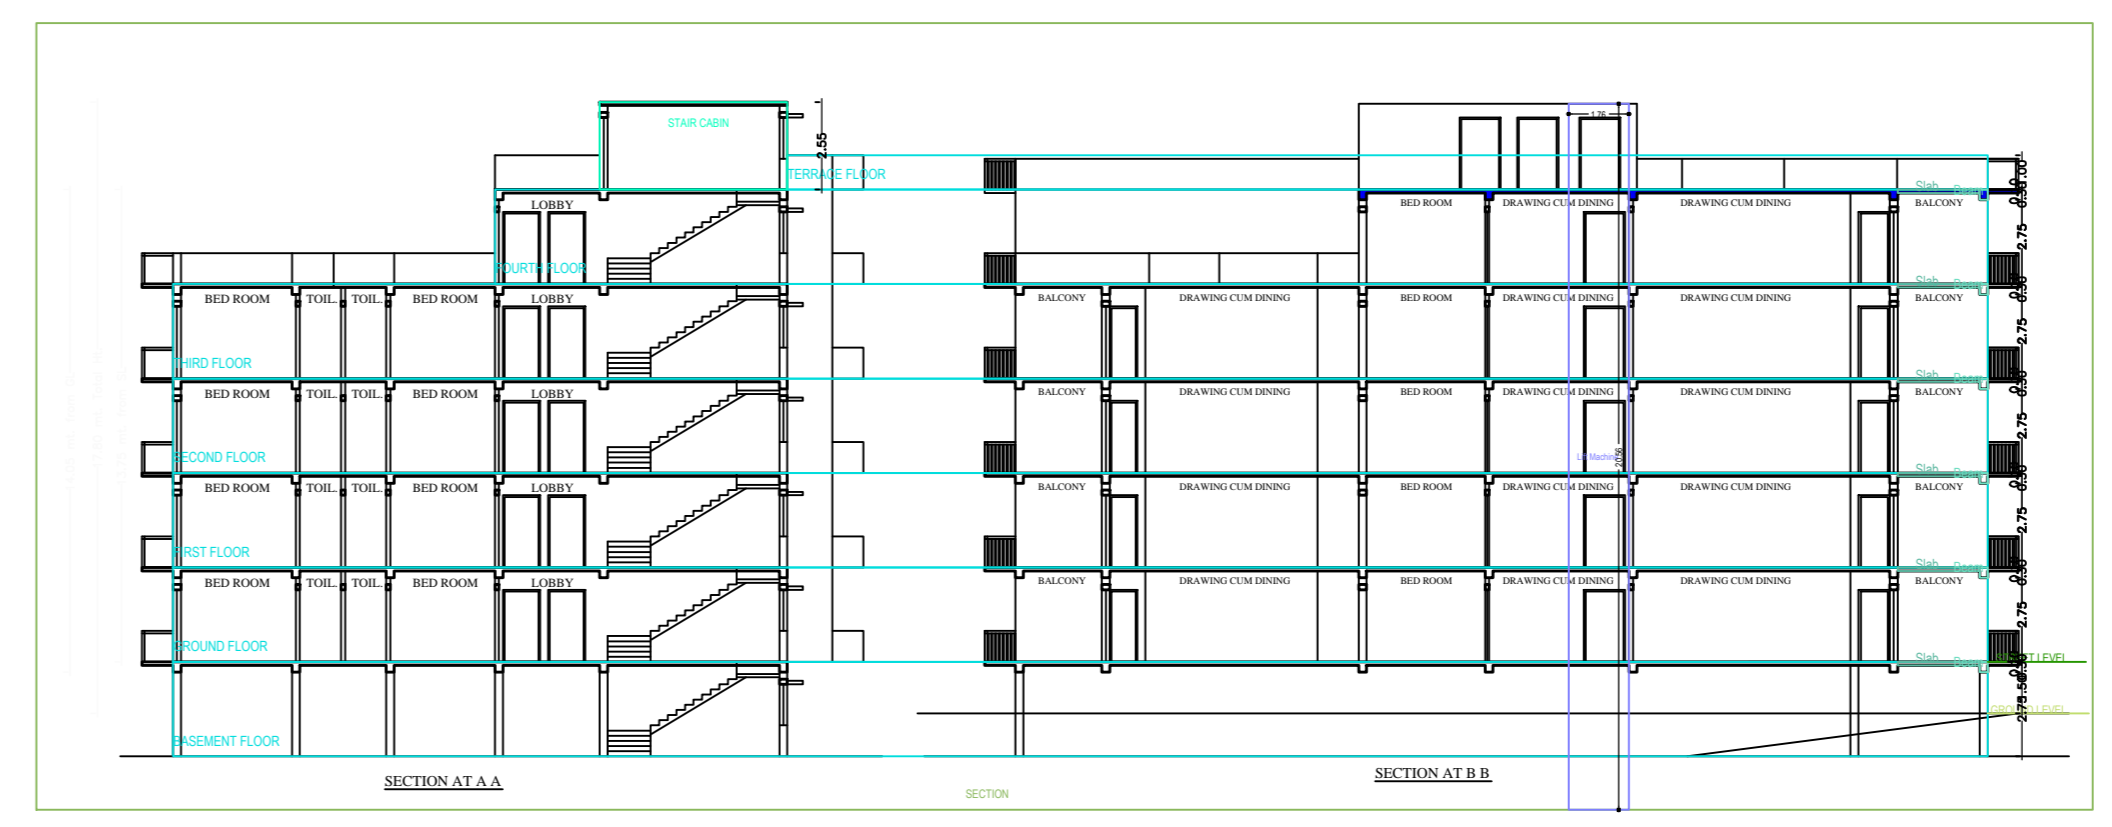
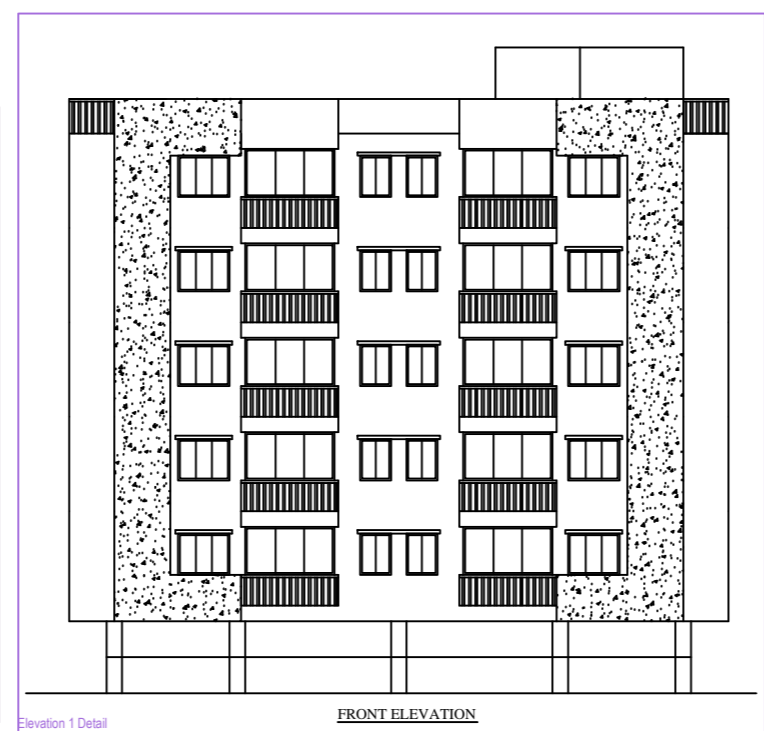
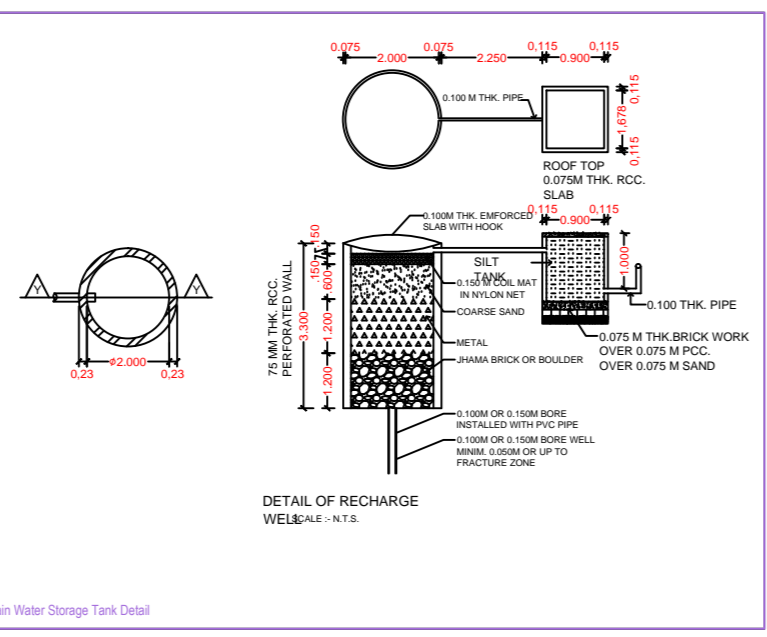
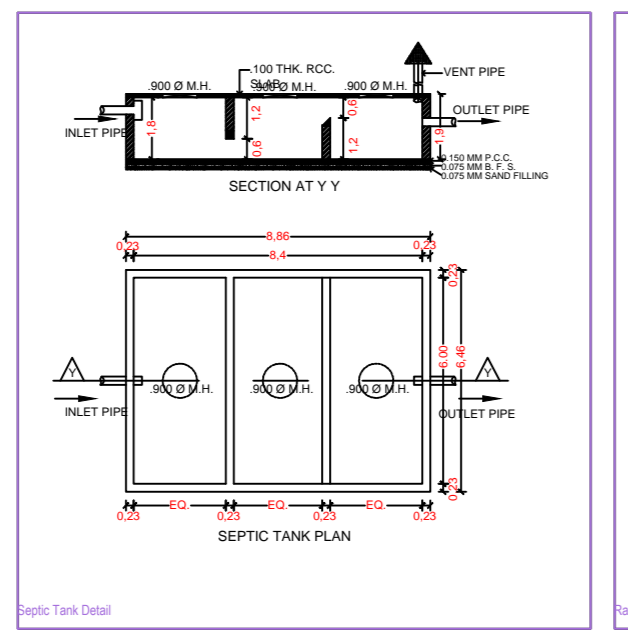
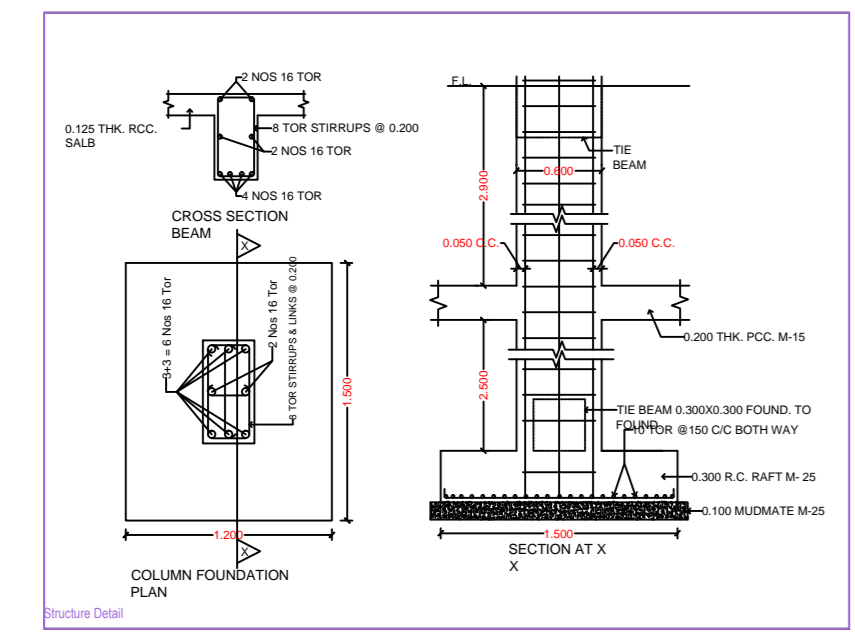
GENERAL INFORMATION	
Project Name	PEOPINI DEVI, 2. RAMCHANDRA PRASAD, SINGH AND OTHERS






