

Project Title-SMT UMRAVATI.DEVI






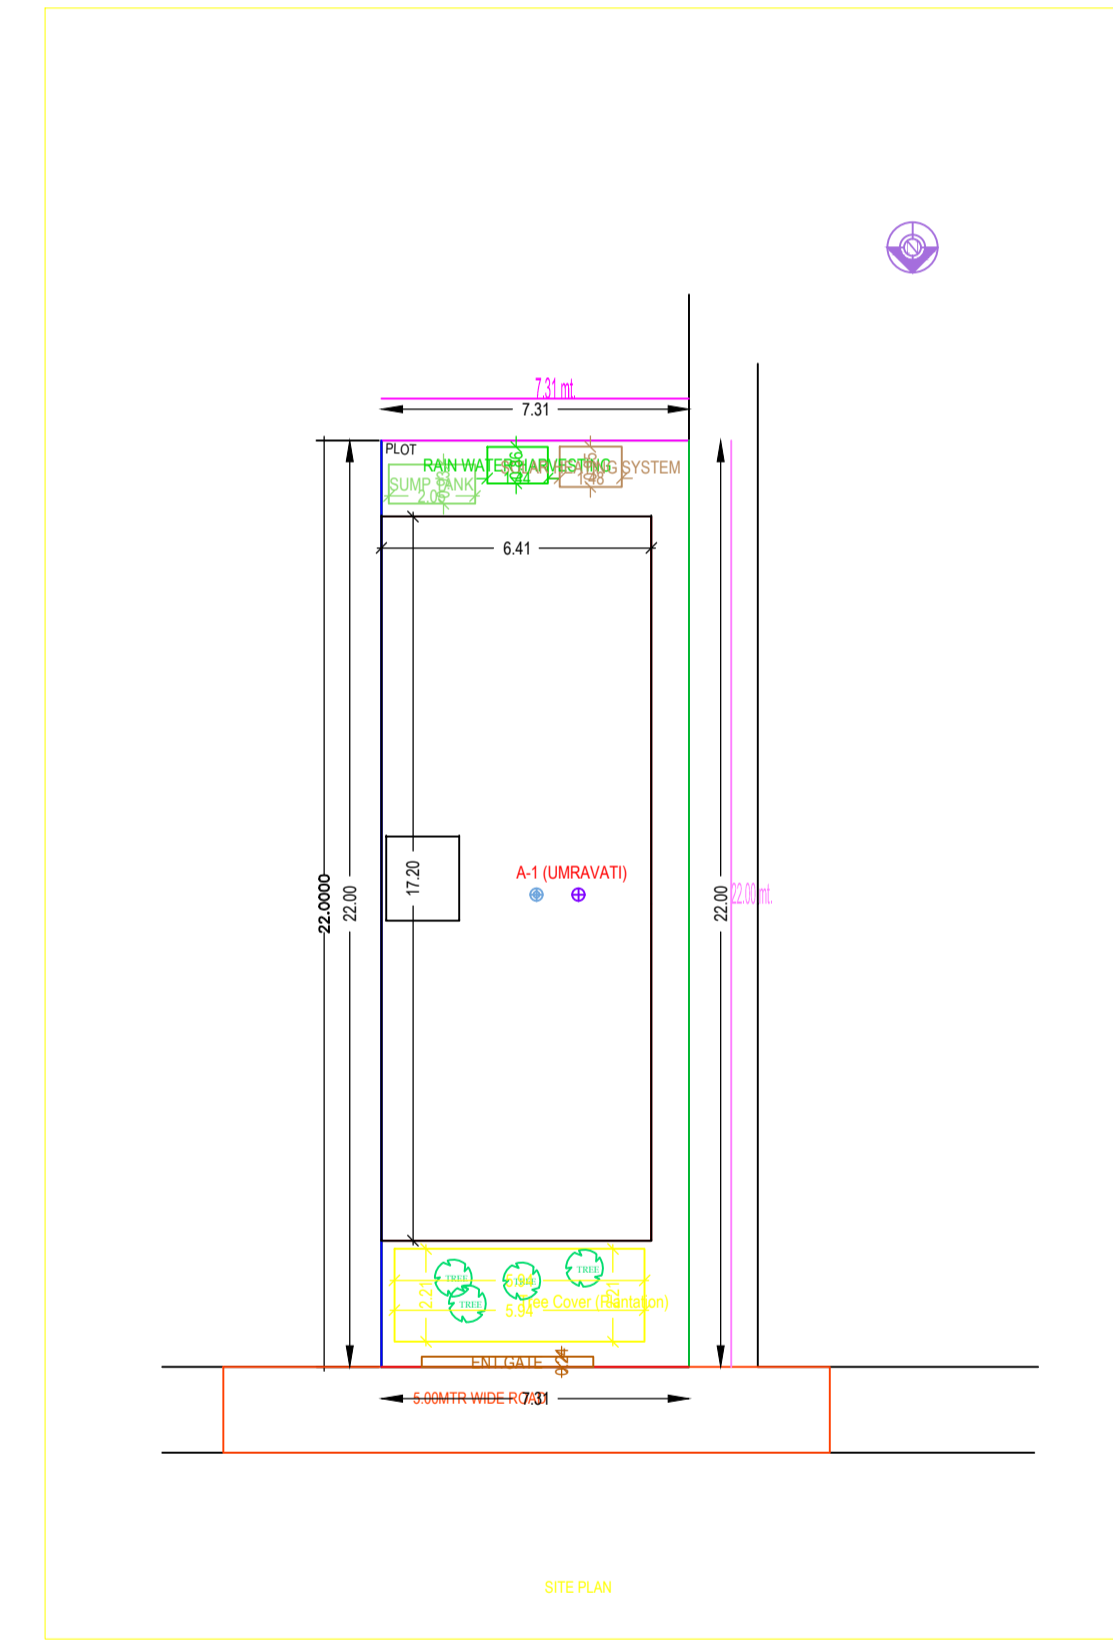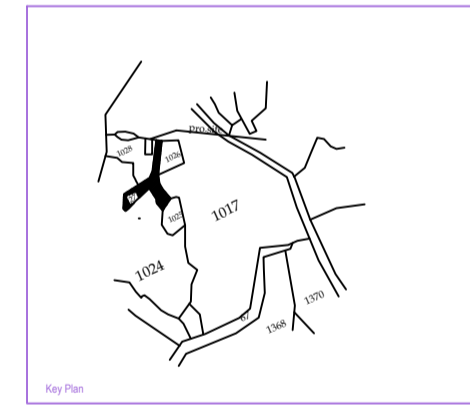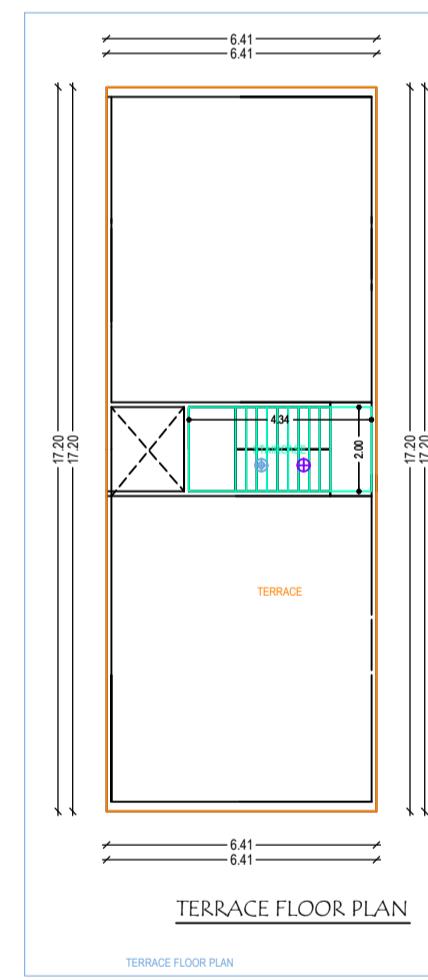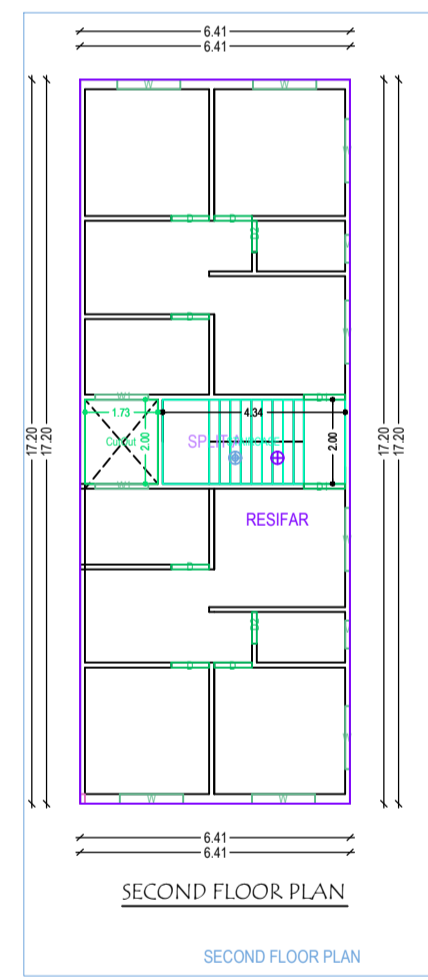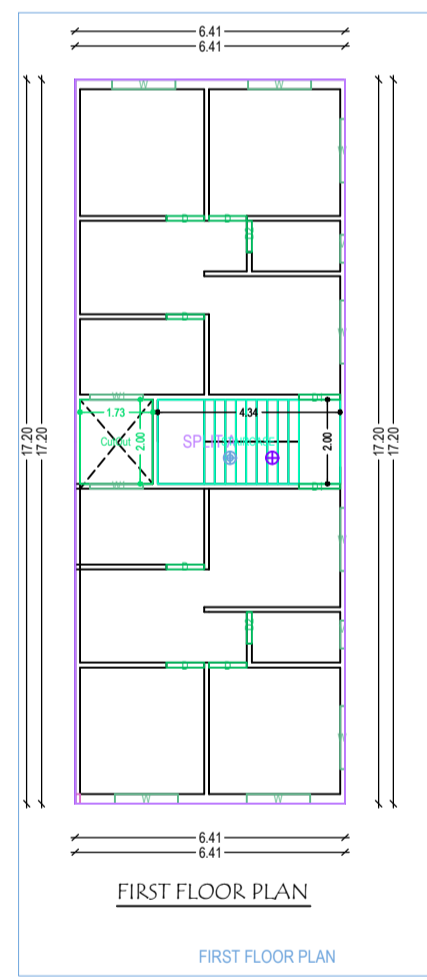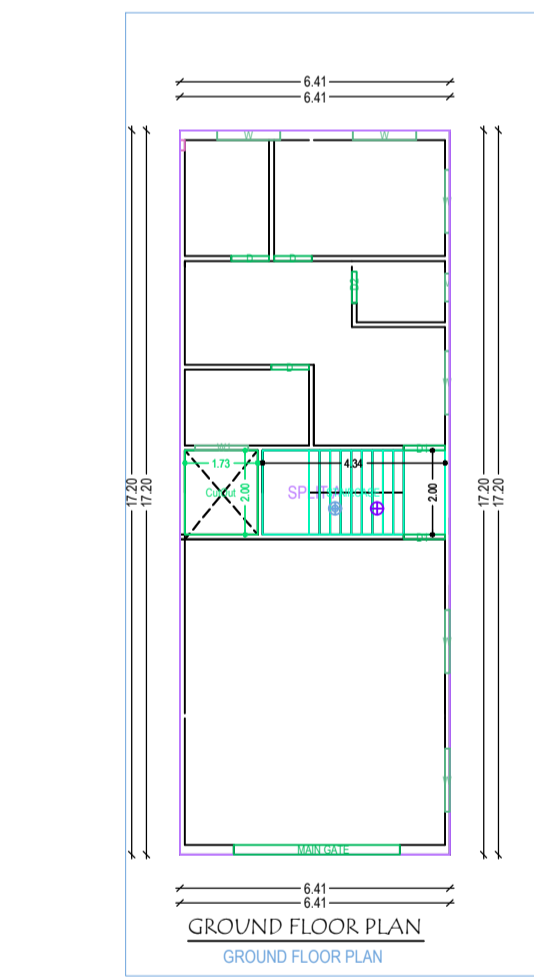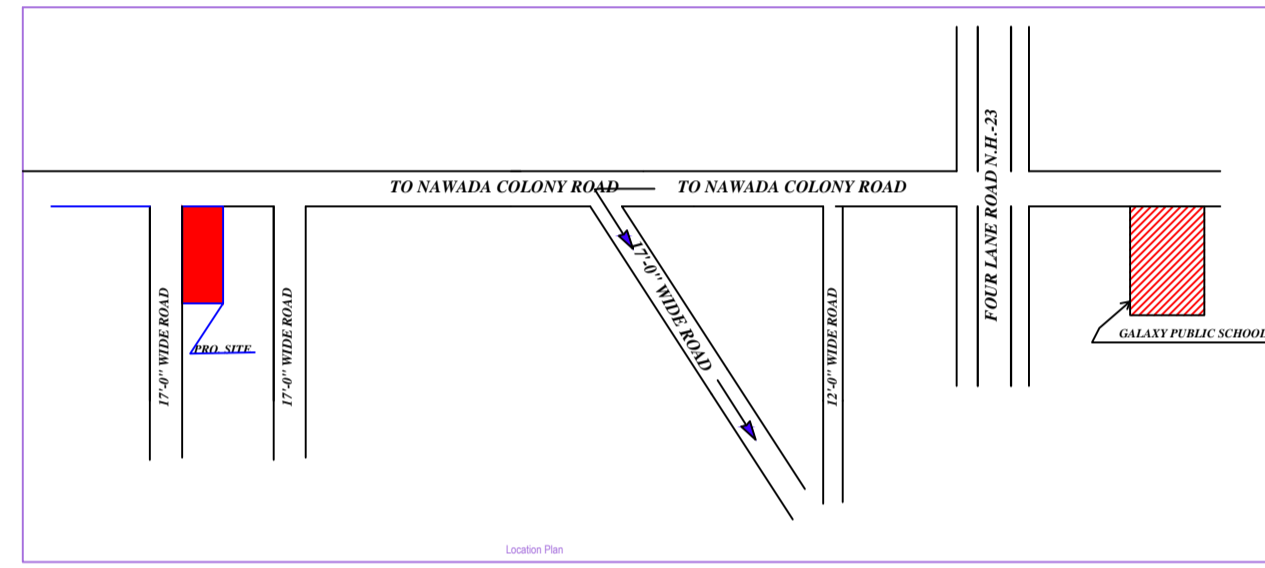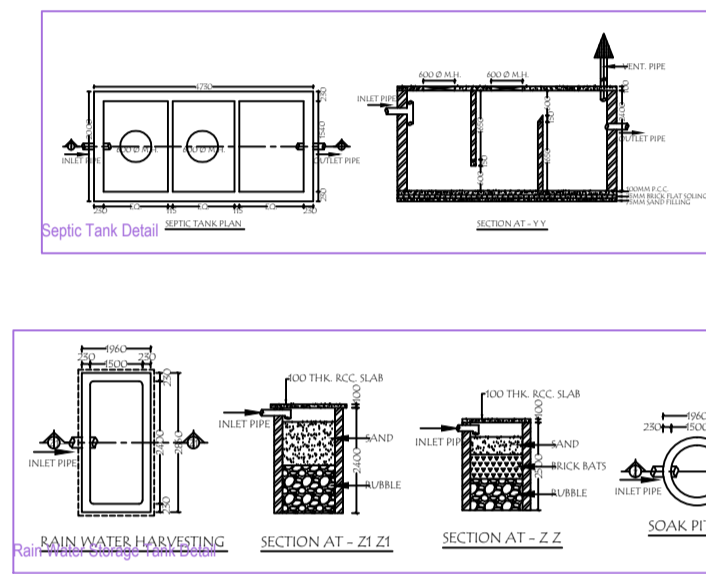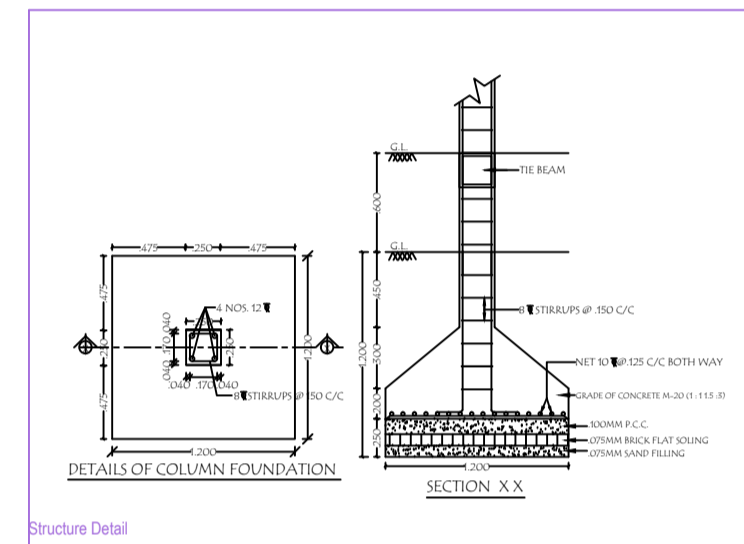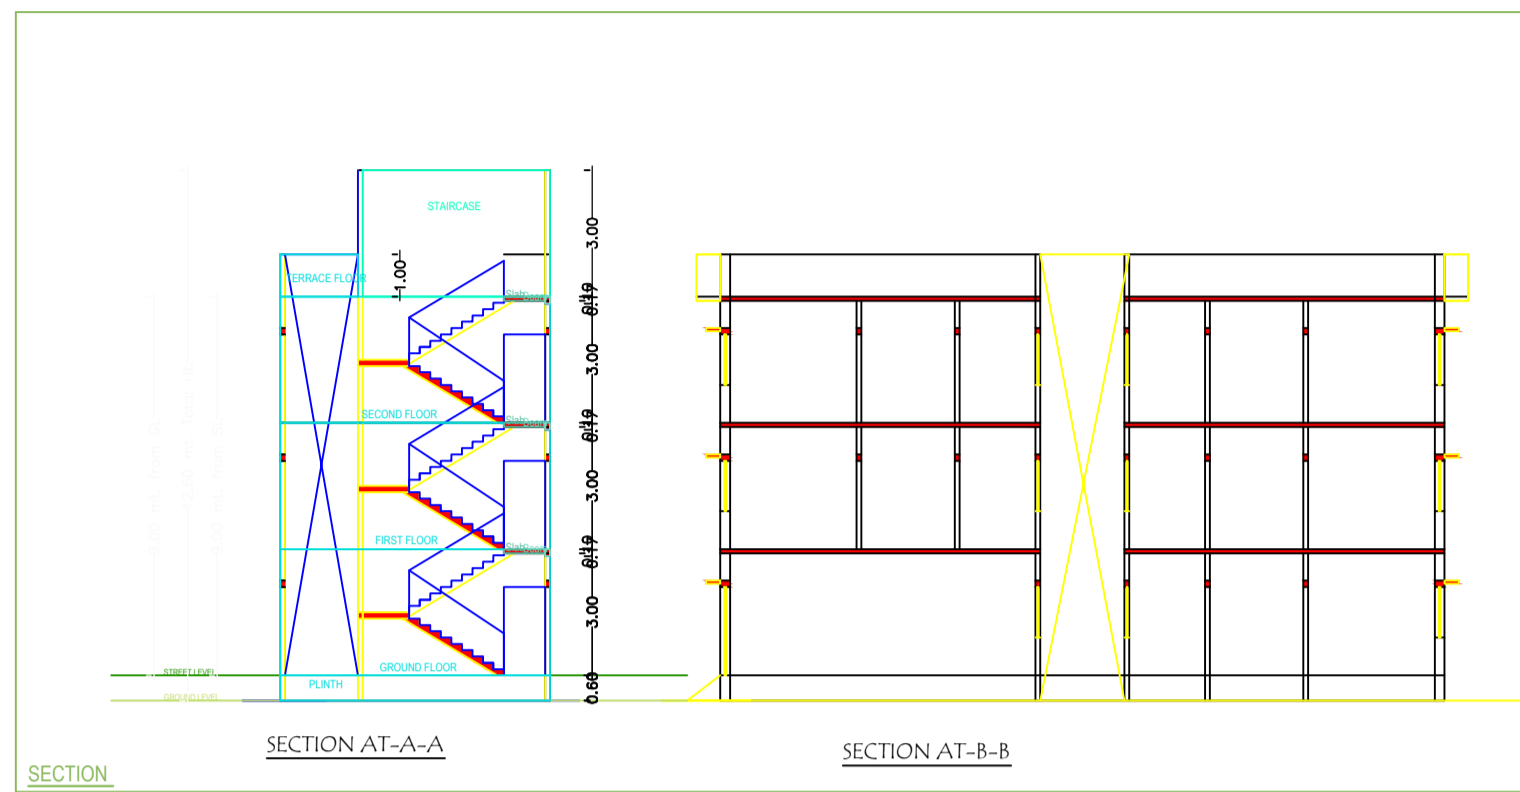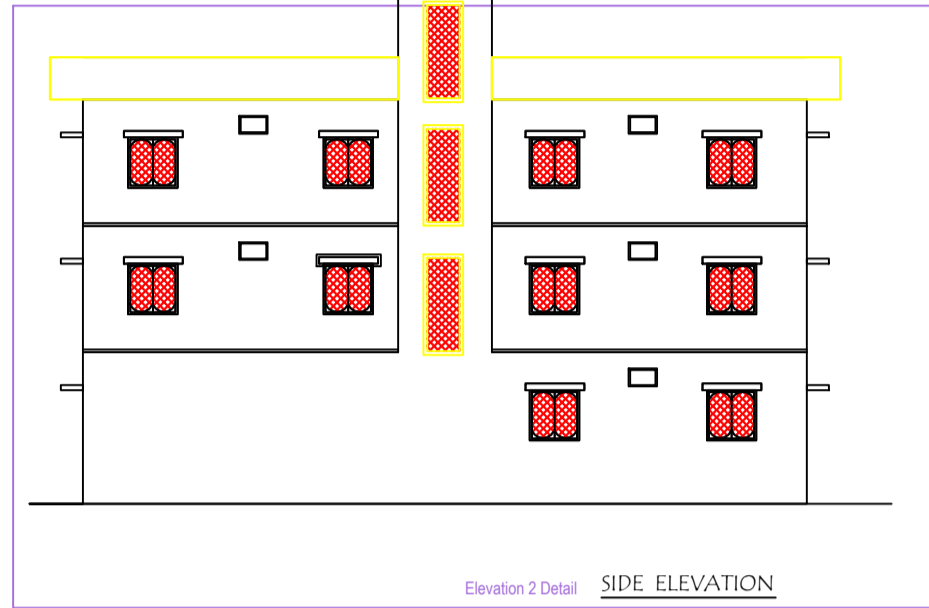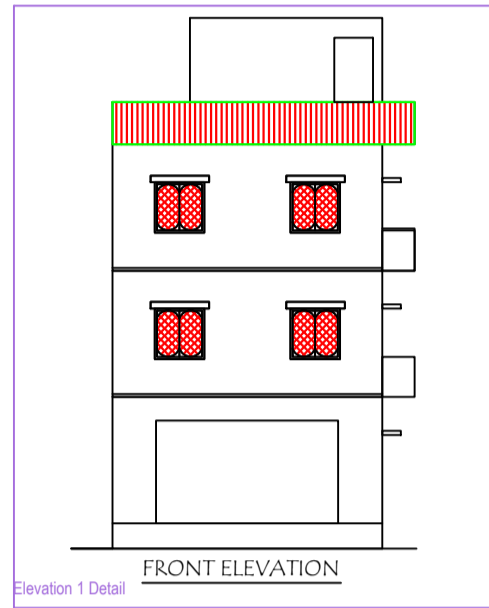

