



A Part Plan of Mouza Chas Sheet No-1
 Thana Chas No 30 Pargona Khaspel
 Dist- Bokaro Scale 1" = 330 ft.

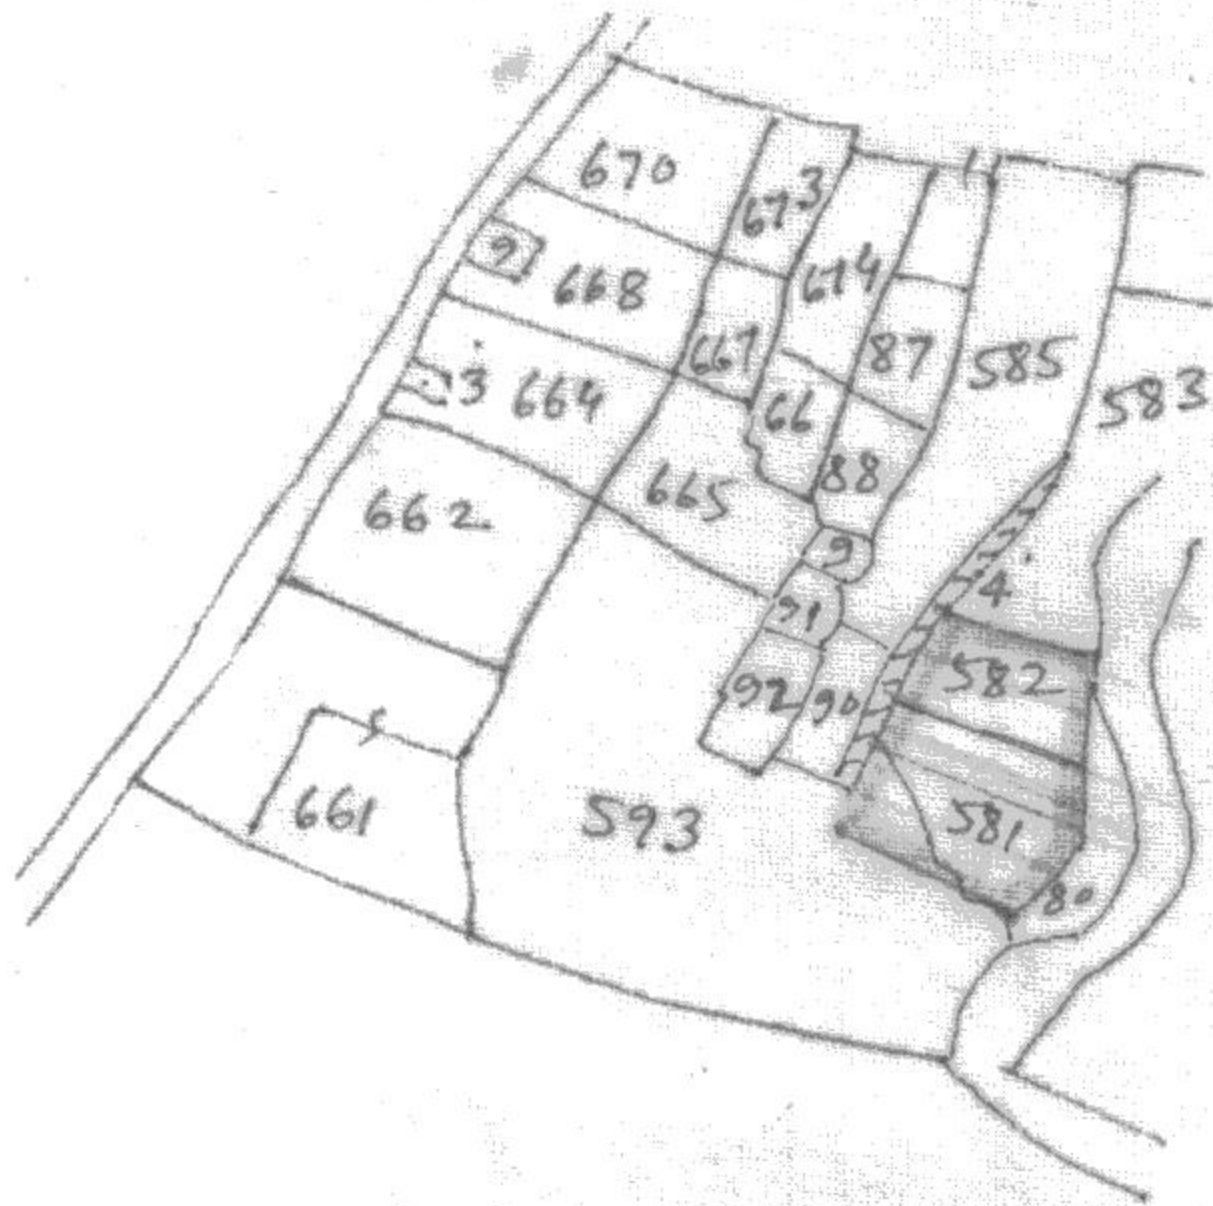

Khata No:-	Plot No:-	Out of Area		Simile	
		A	Bee.		
117	582	-	16	D	
117	584	-	16	E	
117	581	-	5.09	C-1	
117, 118	581	-	20.36	B	
118	593	-	6.77	A	
117, 118	581	-	3.51	A-1	
117, 118	593	-	8.00	A-2	
117	581	-	15.27	C-2	
Total area:-				91.00	Deci only.

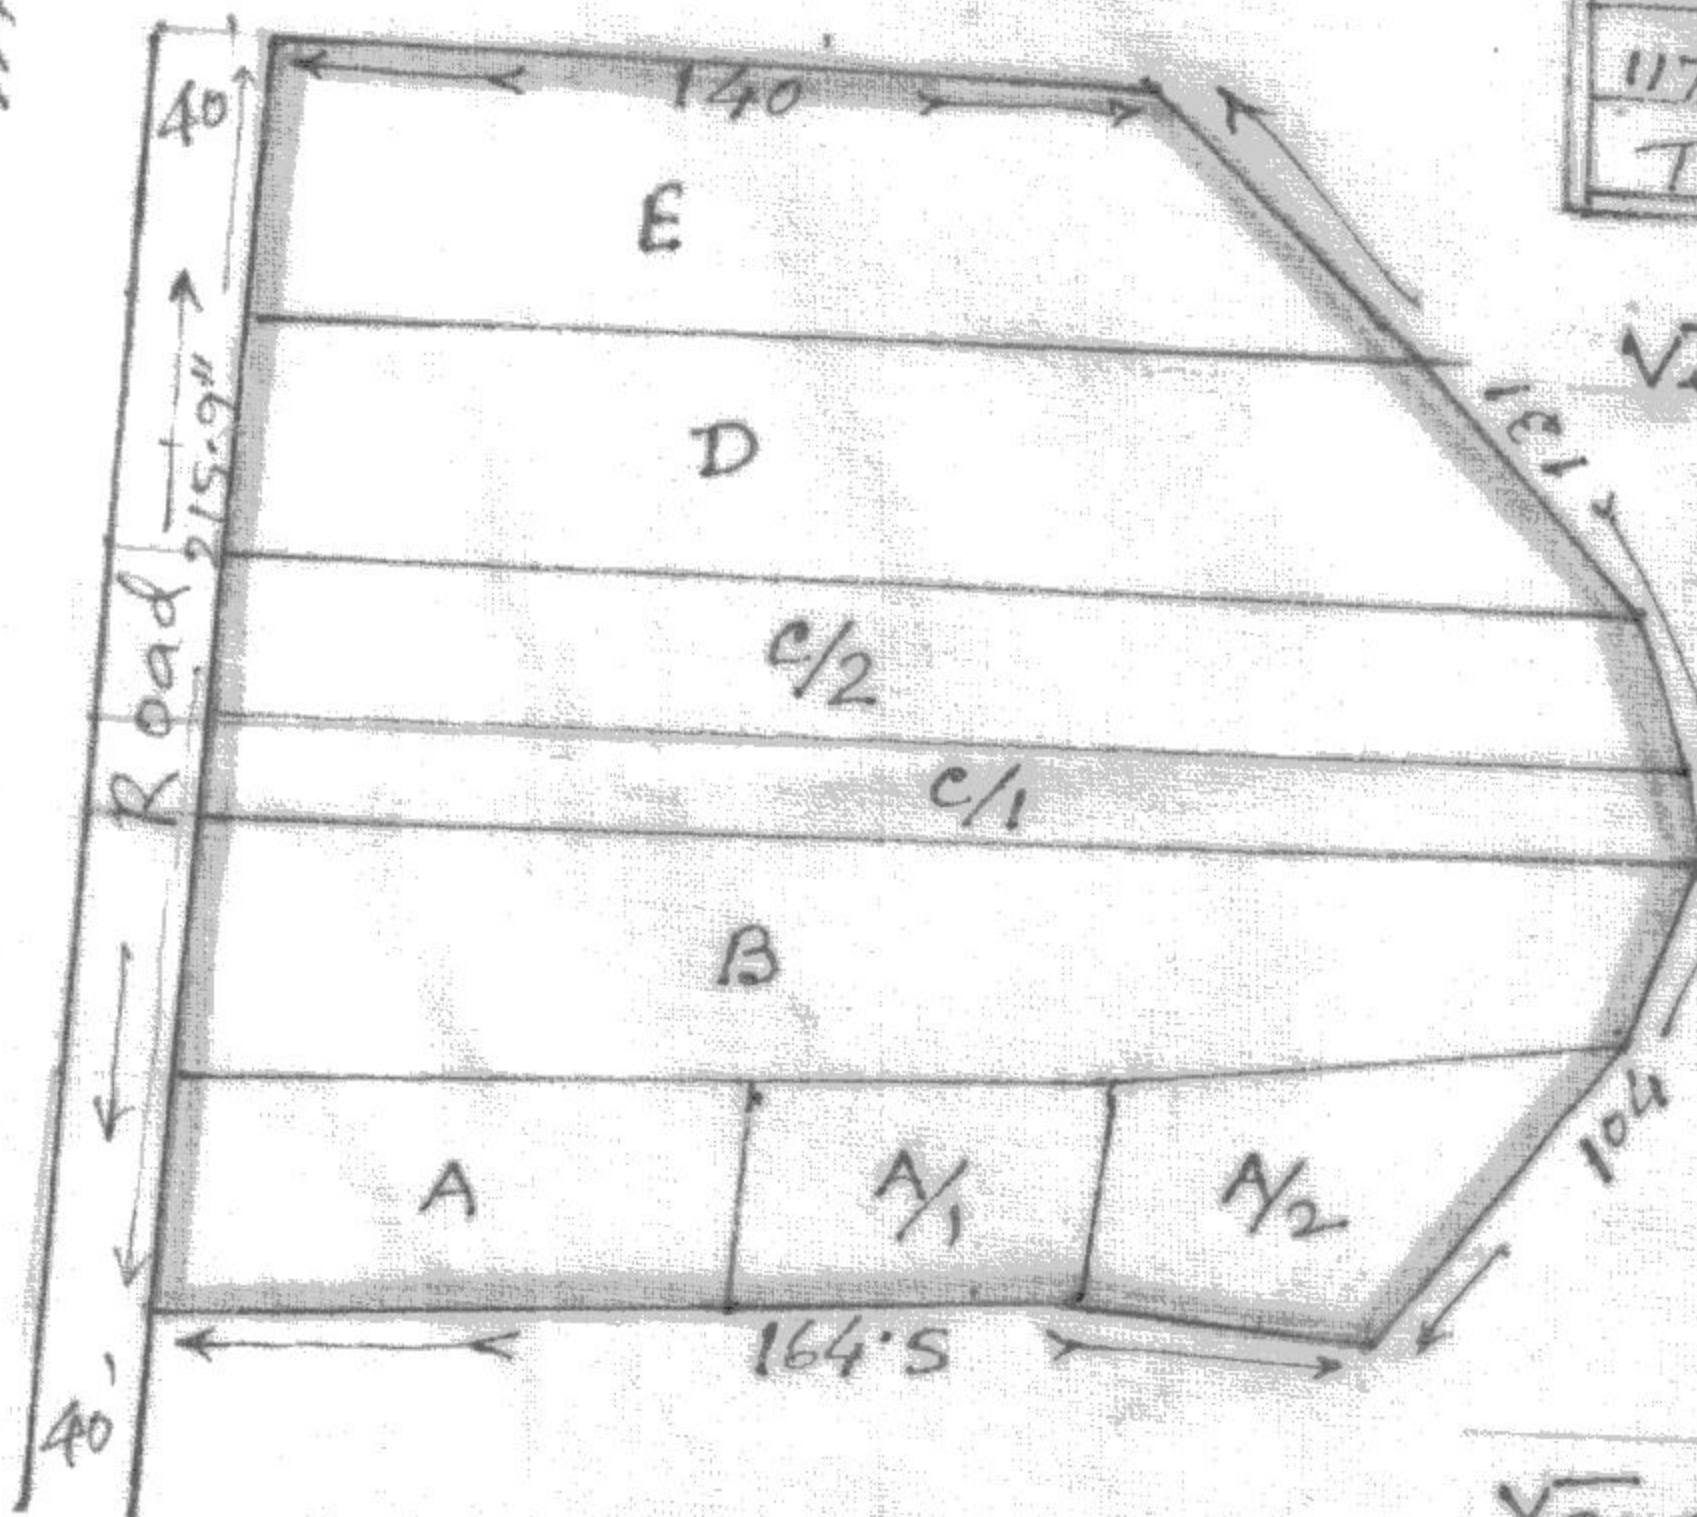

Vender: ① Sri Kisto Gope ② Sri Sristidhar Gope. S/o Late Ganu Gope ③ Sri Jitu Gope. S/o Late Katu Gope. ④ Sri Bankim Gope. S/o Late Mangal Gope. ⑤ Sri Shankar Gope & others. S/o Late Lakhiram Gope. ⑥ Sri Badal Gope & others S/o Late Manu Gope. & others of Chira Chas Chas Bokaro

Vendee: ① Sri om prakash pathak S/o Late Surendra nath pathak ② Sri Ashish Ranjan Gope. S/o Sri Sristidhar Gope. of Chira chas Chas Bokaro

Boundary of this Land:-

N:- plot no - 583.

S:- plot no - 593.

E:- plot no - 580, & Jore Nala.

W:- 40' Road.

1/100 Copy
 1/1000 Copy
 1/10000 Copy
 1/100000 Copy