



A Part Plan of Mouze-Chas  
 Sheet No 4 Thana No-3  
 Thana. Chas, Pargana  
 Khaspel, Dist- Bakara  
 Scale 1" = 330'

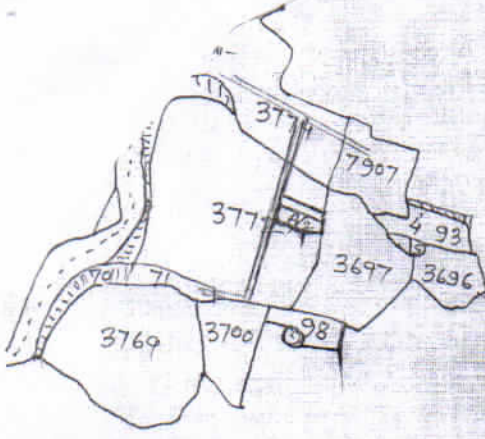

Schedule of Land & Mark			
khata No	plot No	cut of purchase Area	for sale Area
66	3772	08	07 <sup>a</sup>

Details of Schedule - Mark  
 3087's 2t Area Shown in Colour

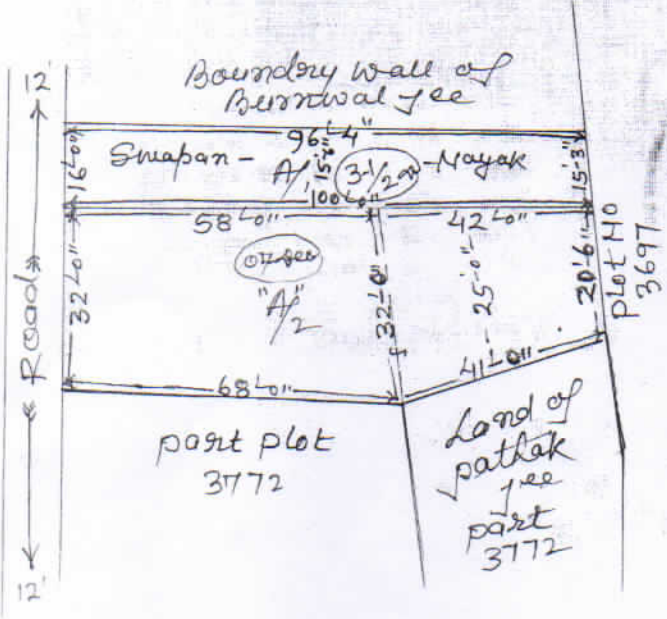

Vendor - Sri prahlad  
 Chandra Nayak & Shakti pada Nayak  
 of Chas, Dist- Bakara

*Pranab Chandra Nayak*  
 6/7/08



Vendee:- Srimatya Dhuge Dehya  
 W/o Late Dhonorjay Das  
 of Chas. Dist- Bakara

True Copy  
 Traced by  
 Brijesh  
 Amn  
 of  
 Chas

