
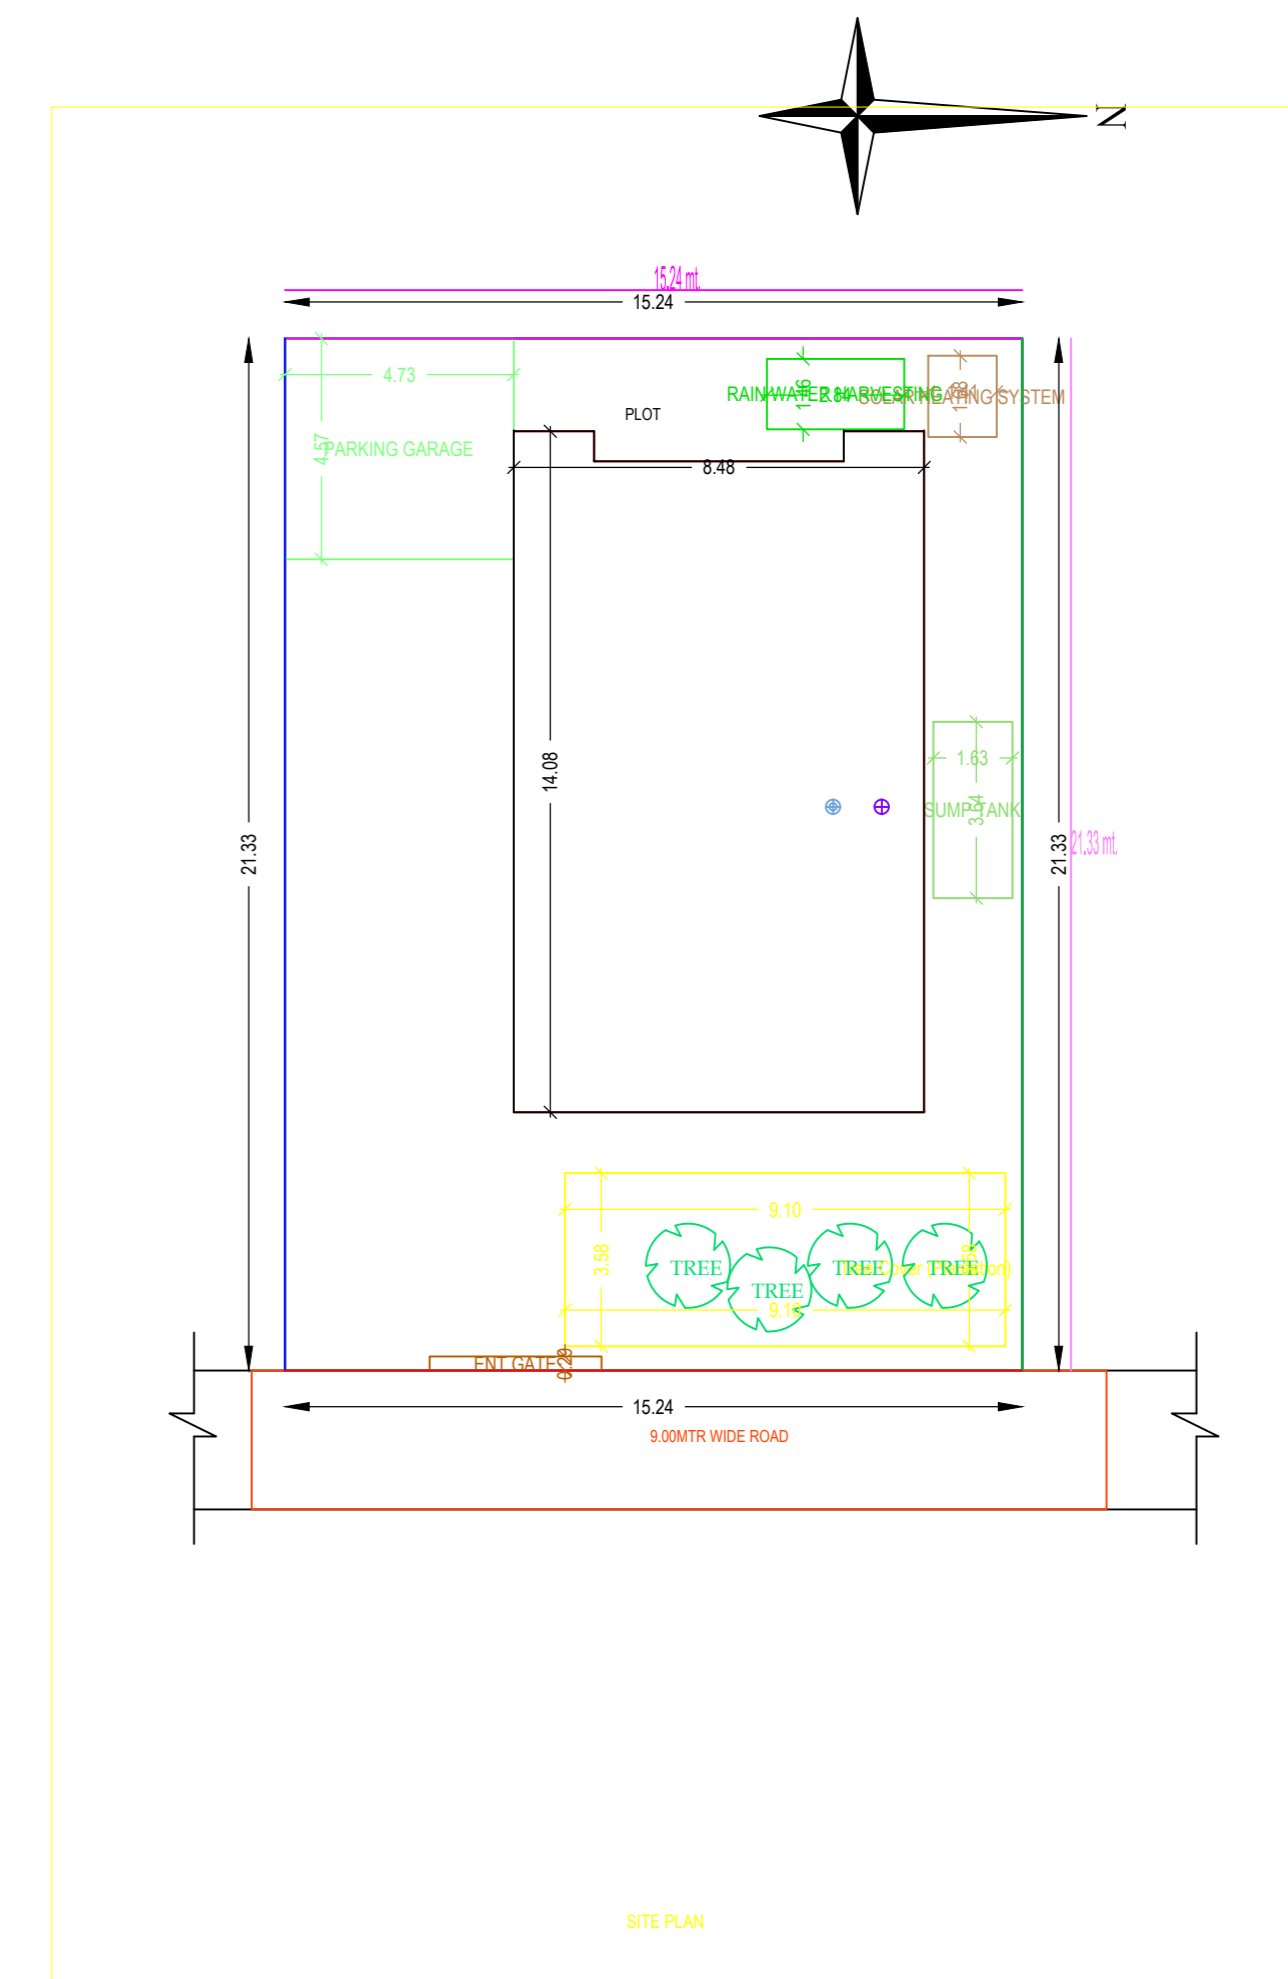
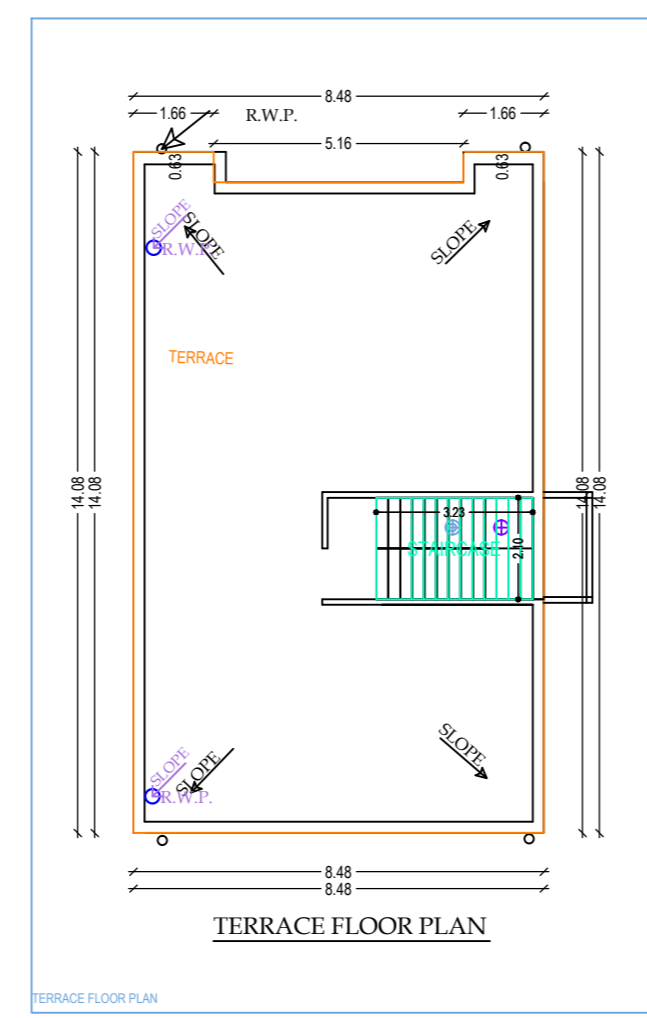
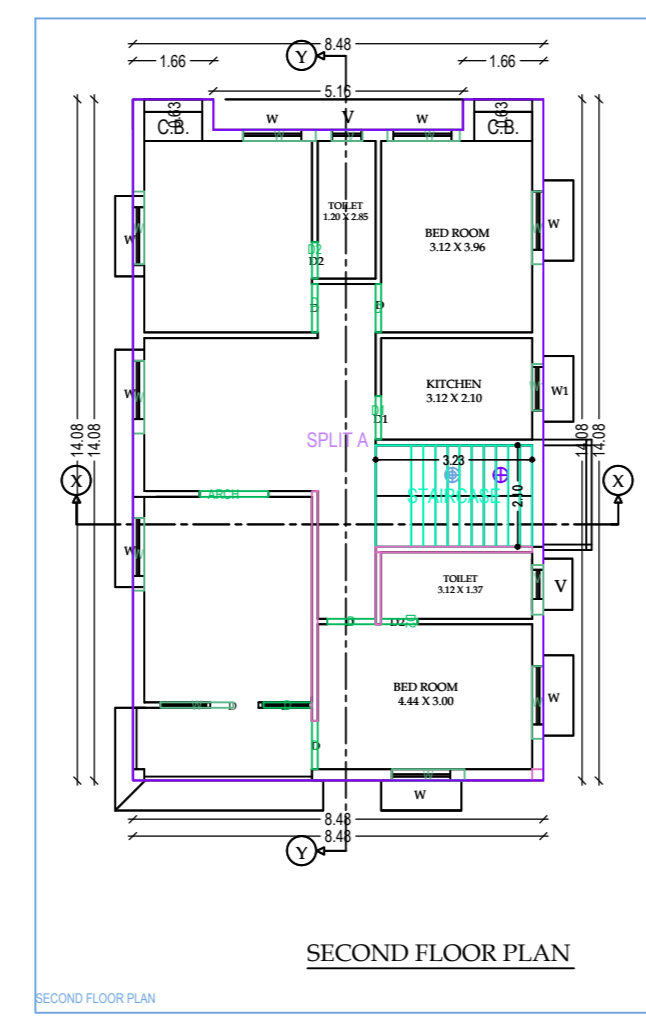
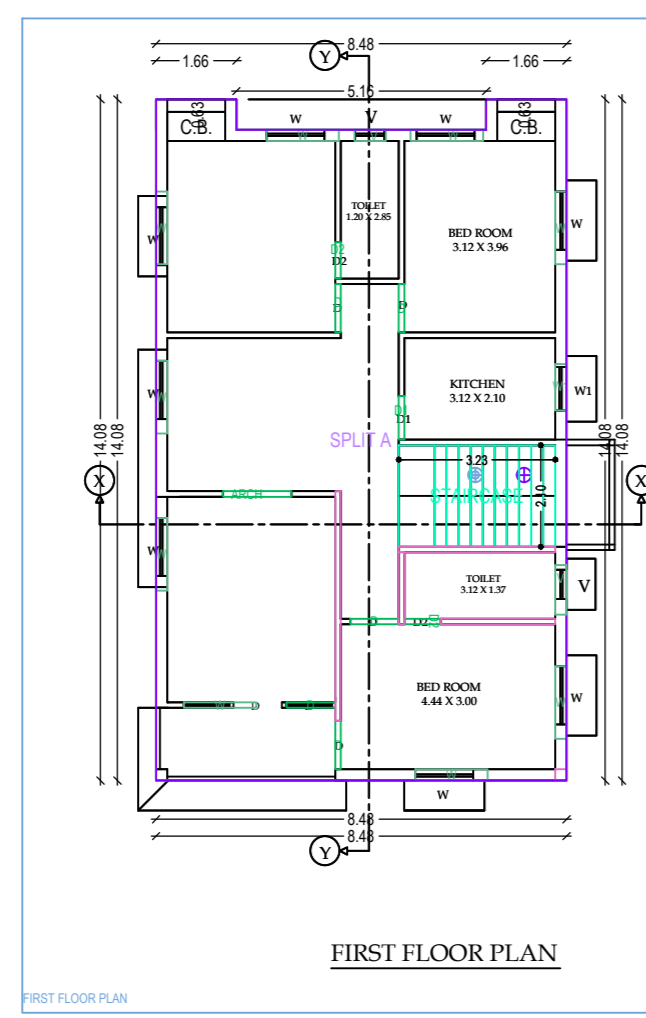
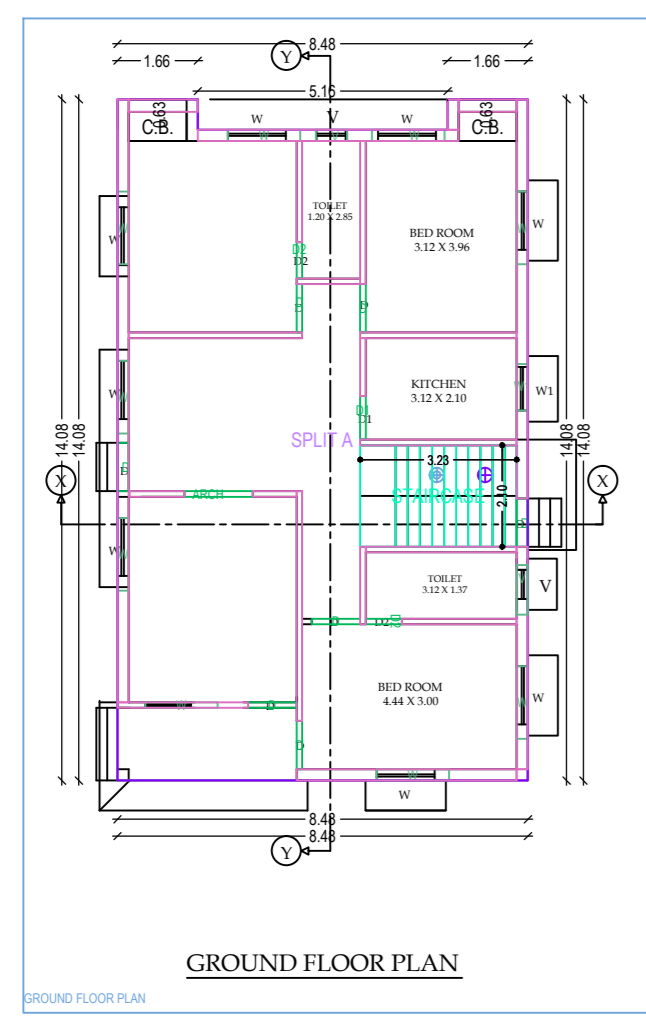
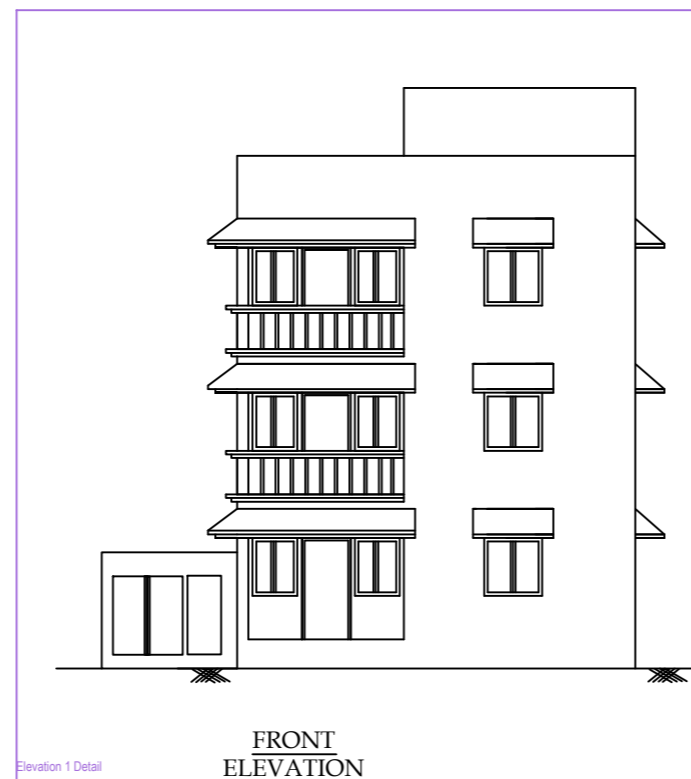
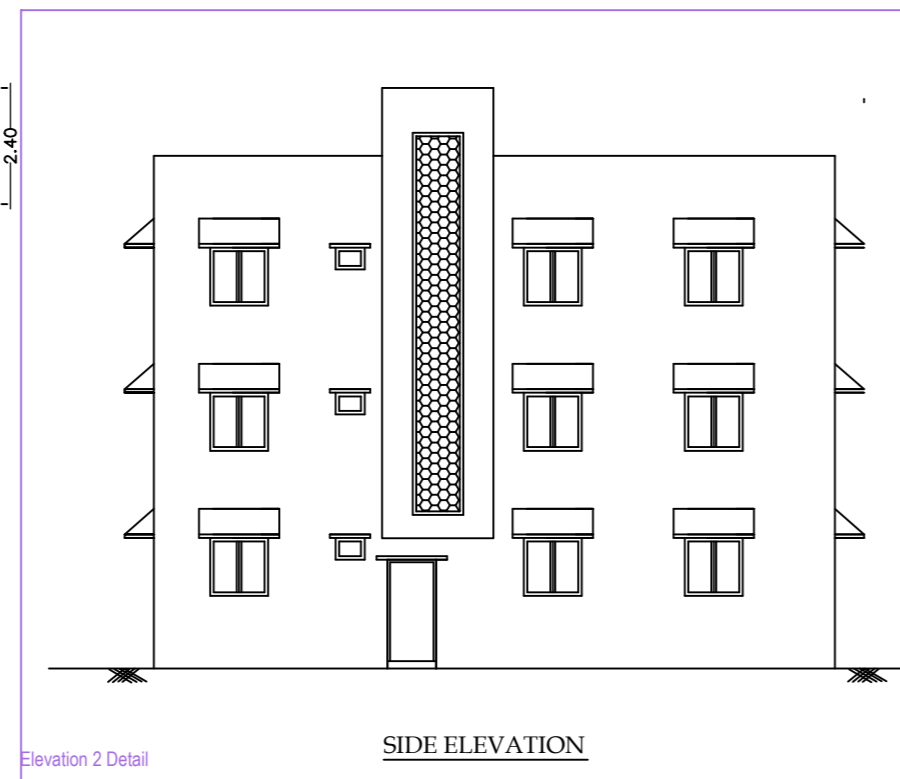
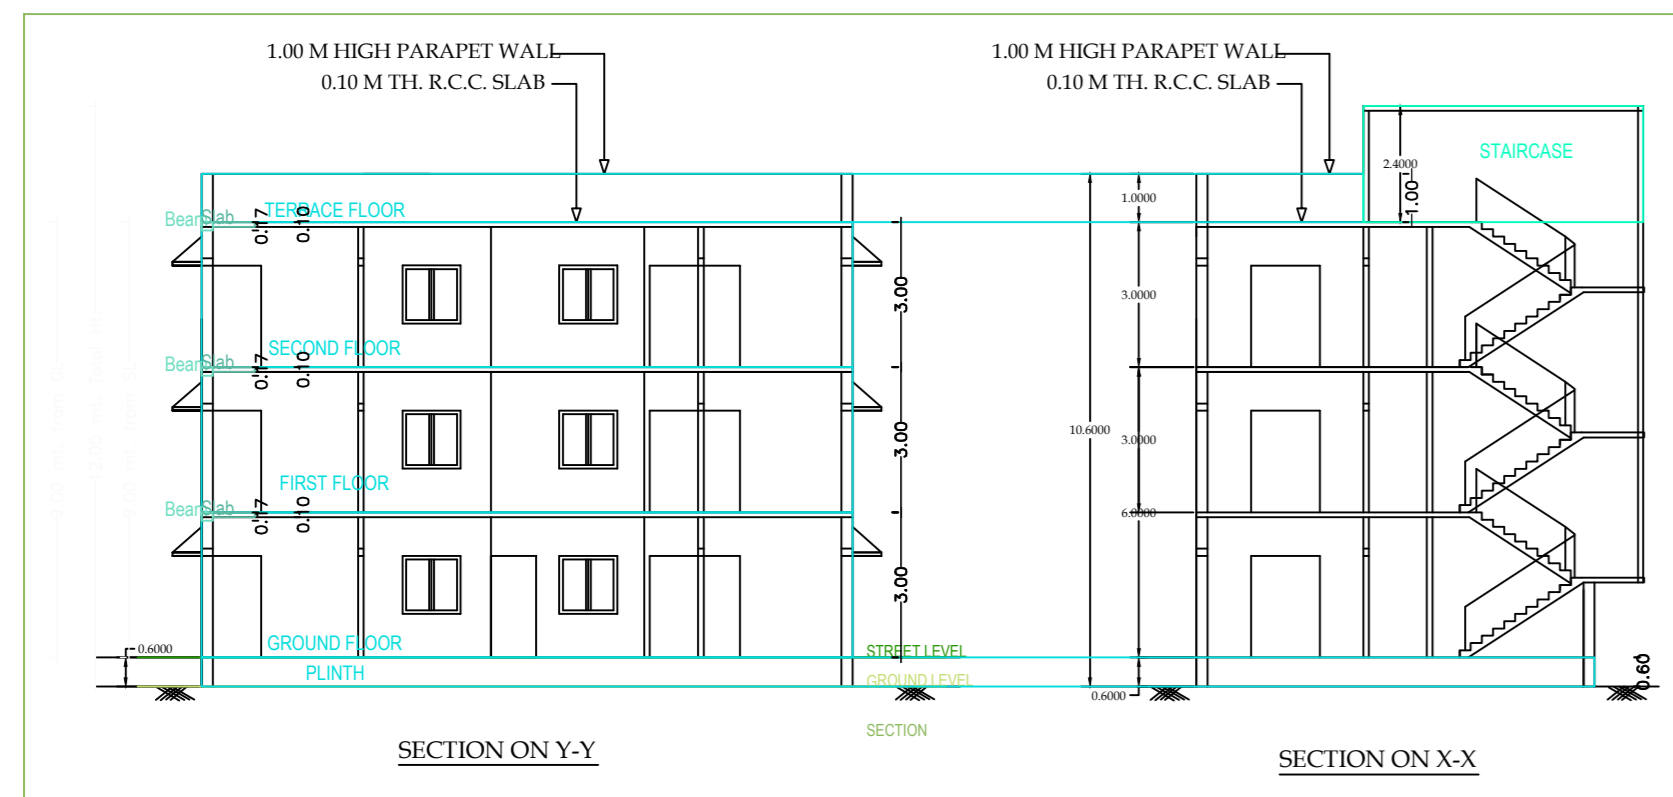
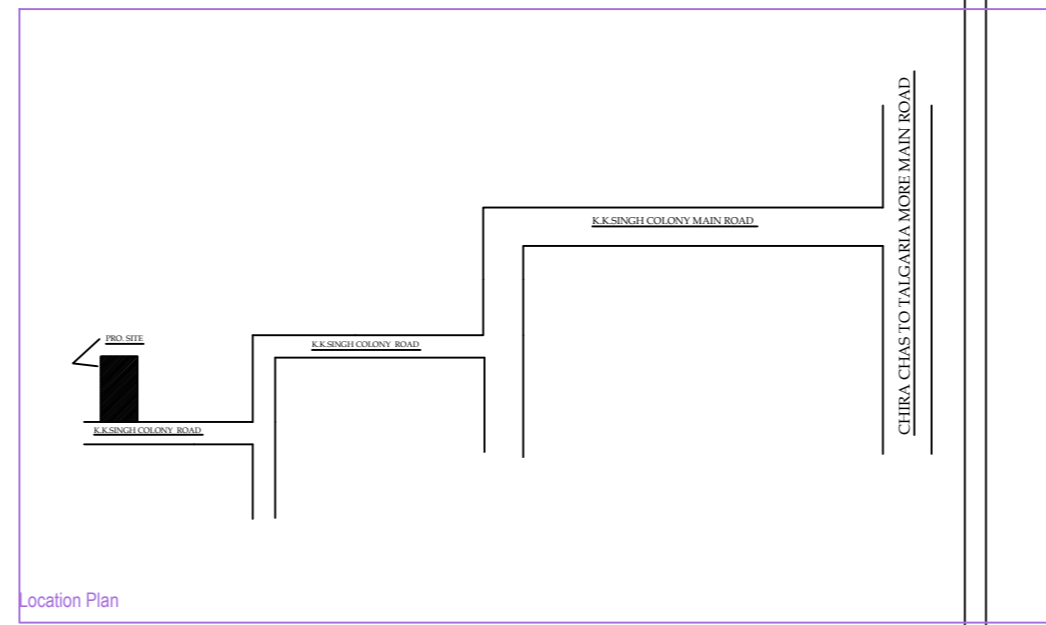
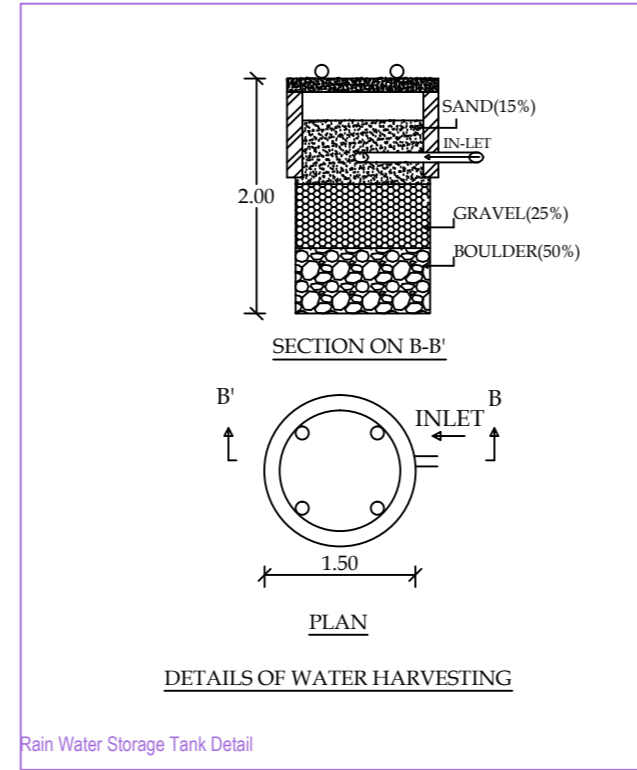
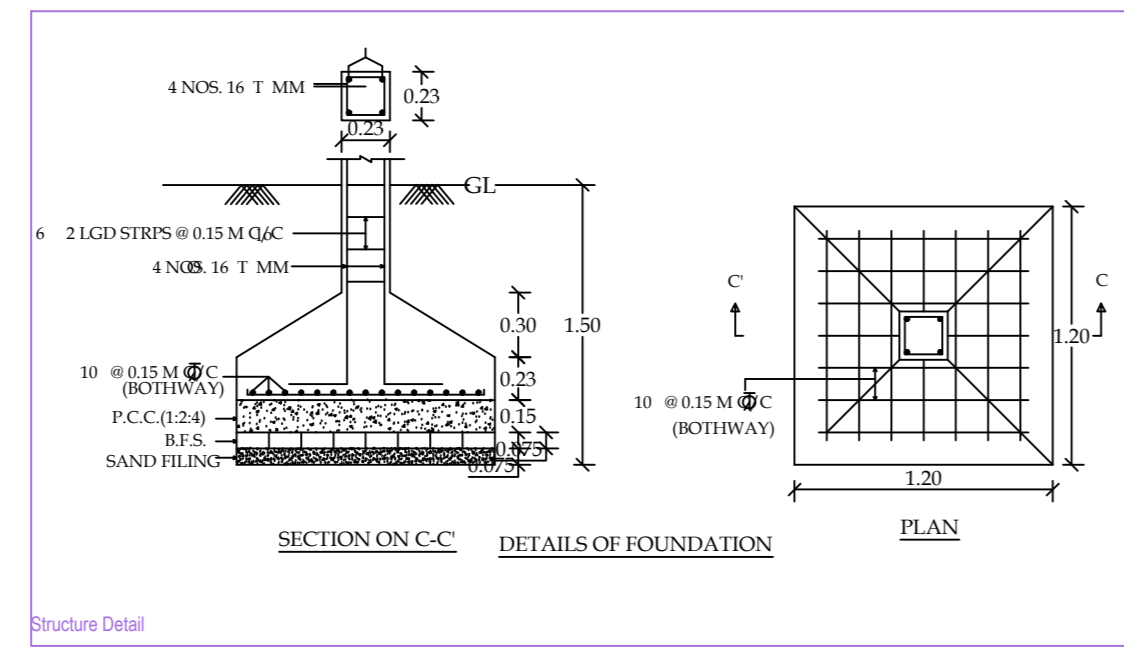


Project Title : sk devil

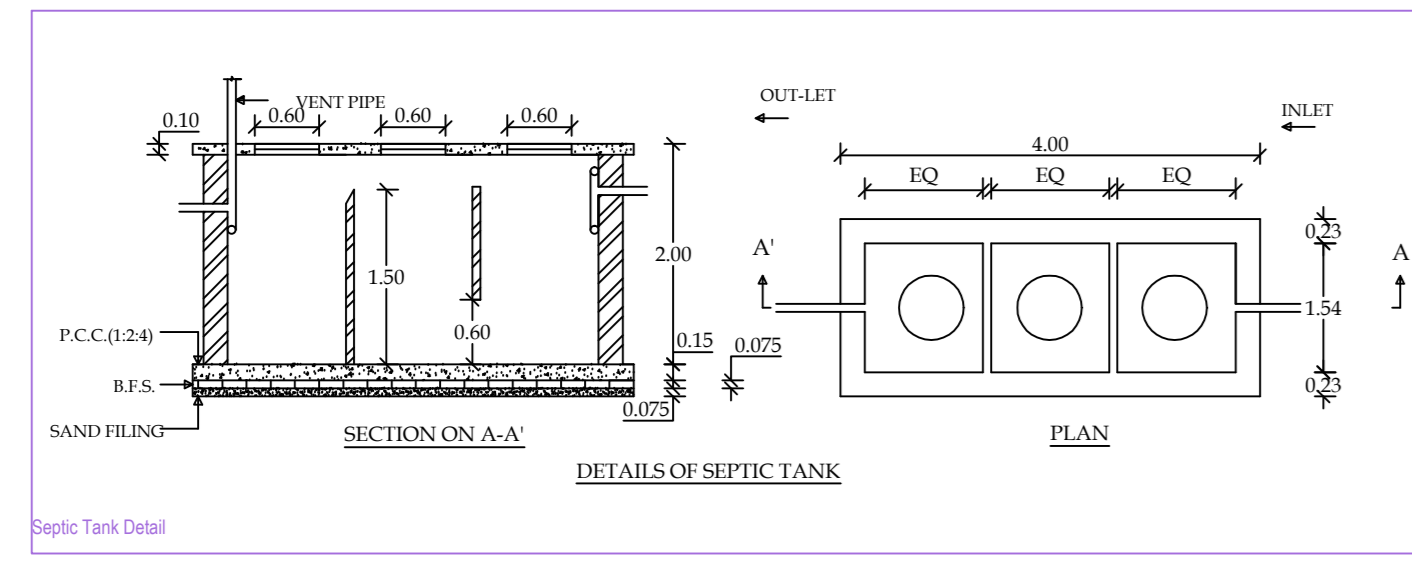



