


A Plan of Part of Land in Mauz
 Chas. Sheet no. 2. P.S. Chas No-3
 Pangana-Khaspel. Dist-Bokaro
 (Tharband) scale: 1" = 330'



Schedule of Land A Mark			
Khata No	Plot No	Out of area	
		A	D
423	977	-	4.82 de
Total area -		4.82 de	

Vendor:- Manoj Kumar Singh.
 S/o Krishna Kumar Singh.
 of Rajendra Nagar
 Chas P.O.P.S Chas
 Dist - Bokaro

Vendee:- Avinash S/o
 Parshuram Kumar of Chas
 yard. Master office Rake
 Station Jugdi Bokaro

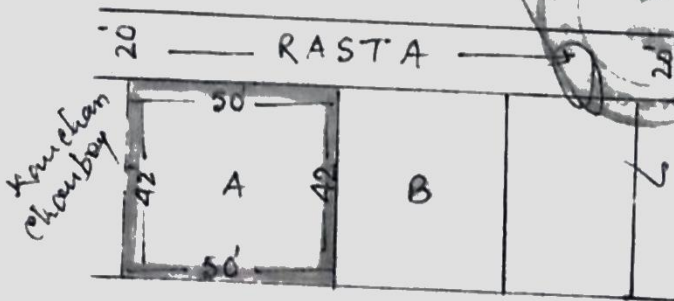

Manoj Kumar Singh
 19/2/2021

Avinash

Traced by
 [Signature]