


# Project Title :MR DINESH KUMAR


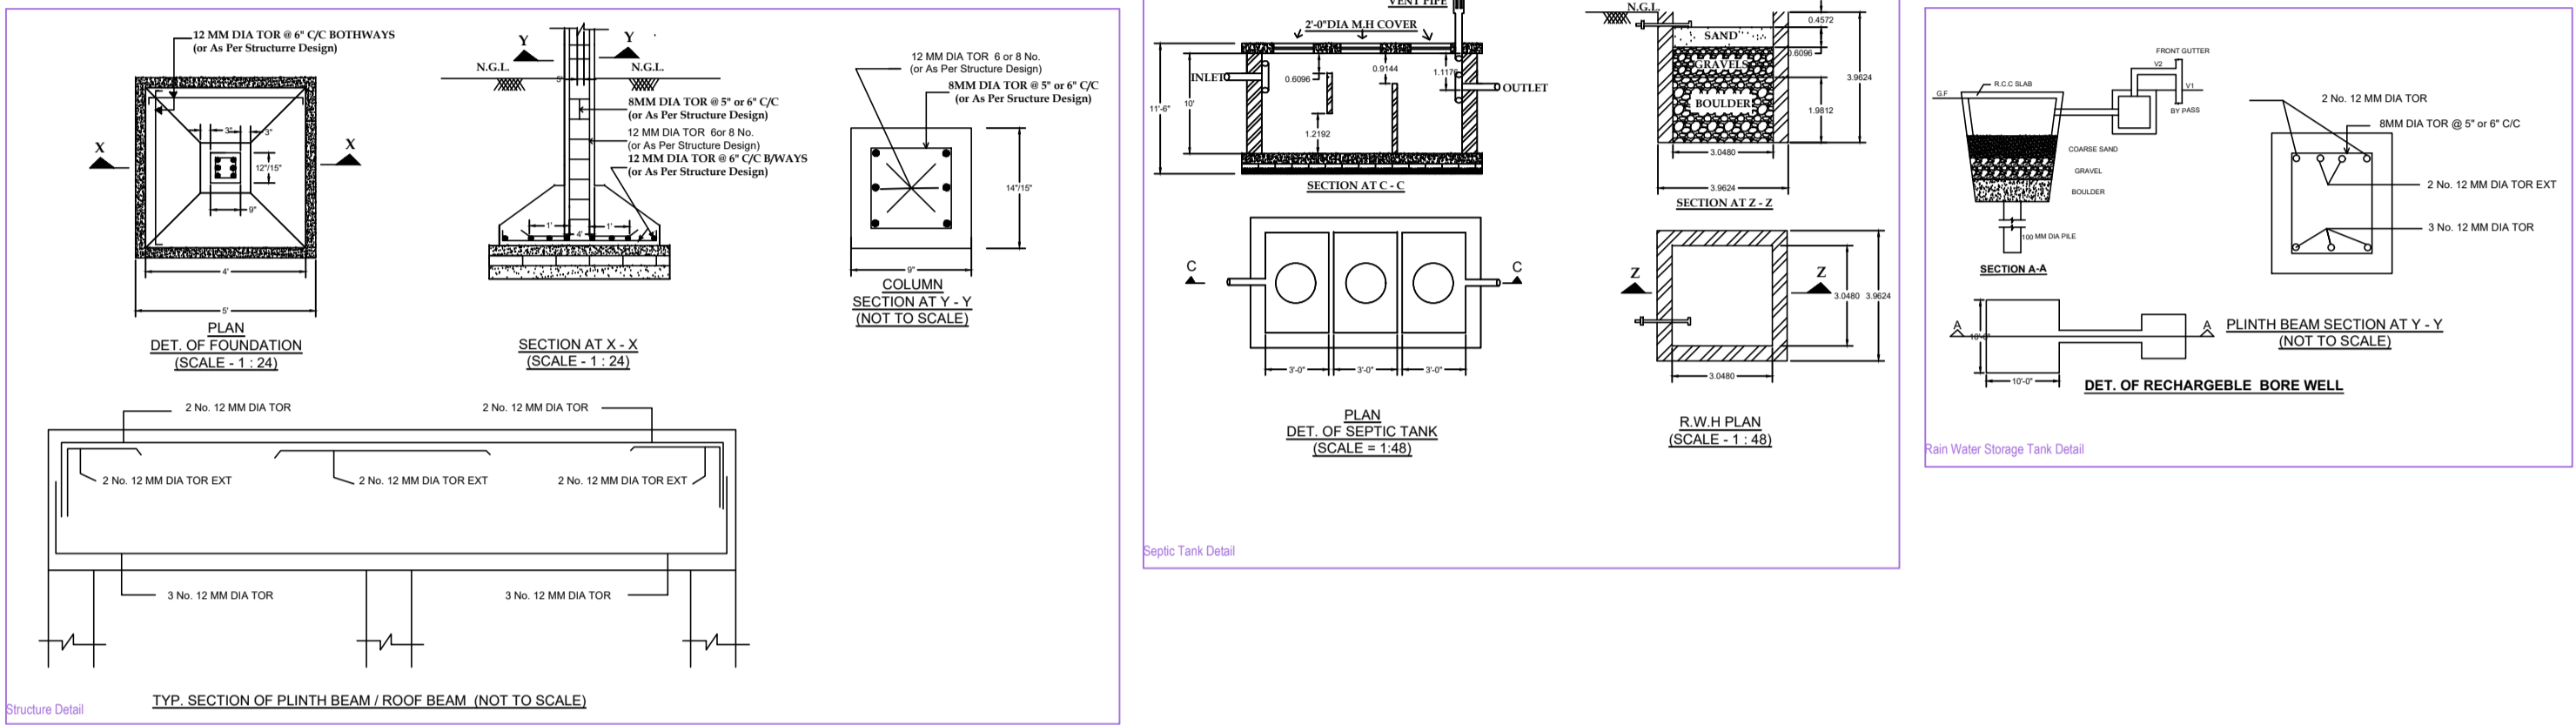





SIGN. WITH SEAL BY AUTH. AUTHORITY	

SPECIFICATION	
1.	Dimension - All dimensions are mentioned in feet & inches.
2.	Excavation - As per required depth and width below the N.G.L.
3.	Foundation - As per design of Reinforced Concrete/CC.
4.	PCC - As per M-15 Mix Grade with 2" thickness or noted.
5.	Concrete - As per M-20 Mix Grade or higher noted.

SCHEDULE OF OPENING	
1.	ROLL SHUT RS - 8'-0" x 8'-0"
2.	ROLL SHUT RS - 7'-0" x 8'-0"
3.	COLP GATE CG - 8'-0" x 7'-0"
4.	DOOR - 8'-0" x 7'-0"
5.	DOOR - 8'-0" x 7'-0"
SCHEDULE OF AREA	
ROLL SHUT RS - 8'-0" x 8'-0"	64.00
ROLL SHUT RS - 7'-0" x 8'-0"	56.00
COLP GATE CG - 8'-0" x 7'-0"	56.00
DOOR - 8'-0" x 7'-0"	56.00
DOOR - 8'-0" x 7'-0"	56.00

SCHEDULE OF DOORS & WINDOWS				
Sl. No	TYPE	WIDTH	DEPTH	HEIGHT
1.	D	4'-0"	8'-0"	7'-0"
2.	D	3'-0"	8'-0"	7'-0"
3.	D	2'-6"	8'-0"	7'-0"
4.	D	2'-6"	8'-0"	7'-0"
5.	W	4'-0"	3'-0"	4'-0"
6.	W	5'-0"	3'-0"	4'-0"
7.	V	1'-6"	7'-0"	2'-0"

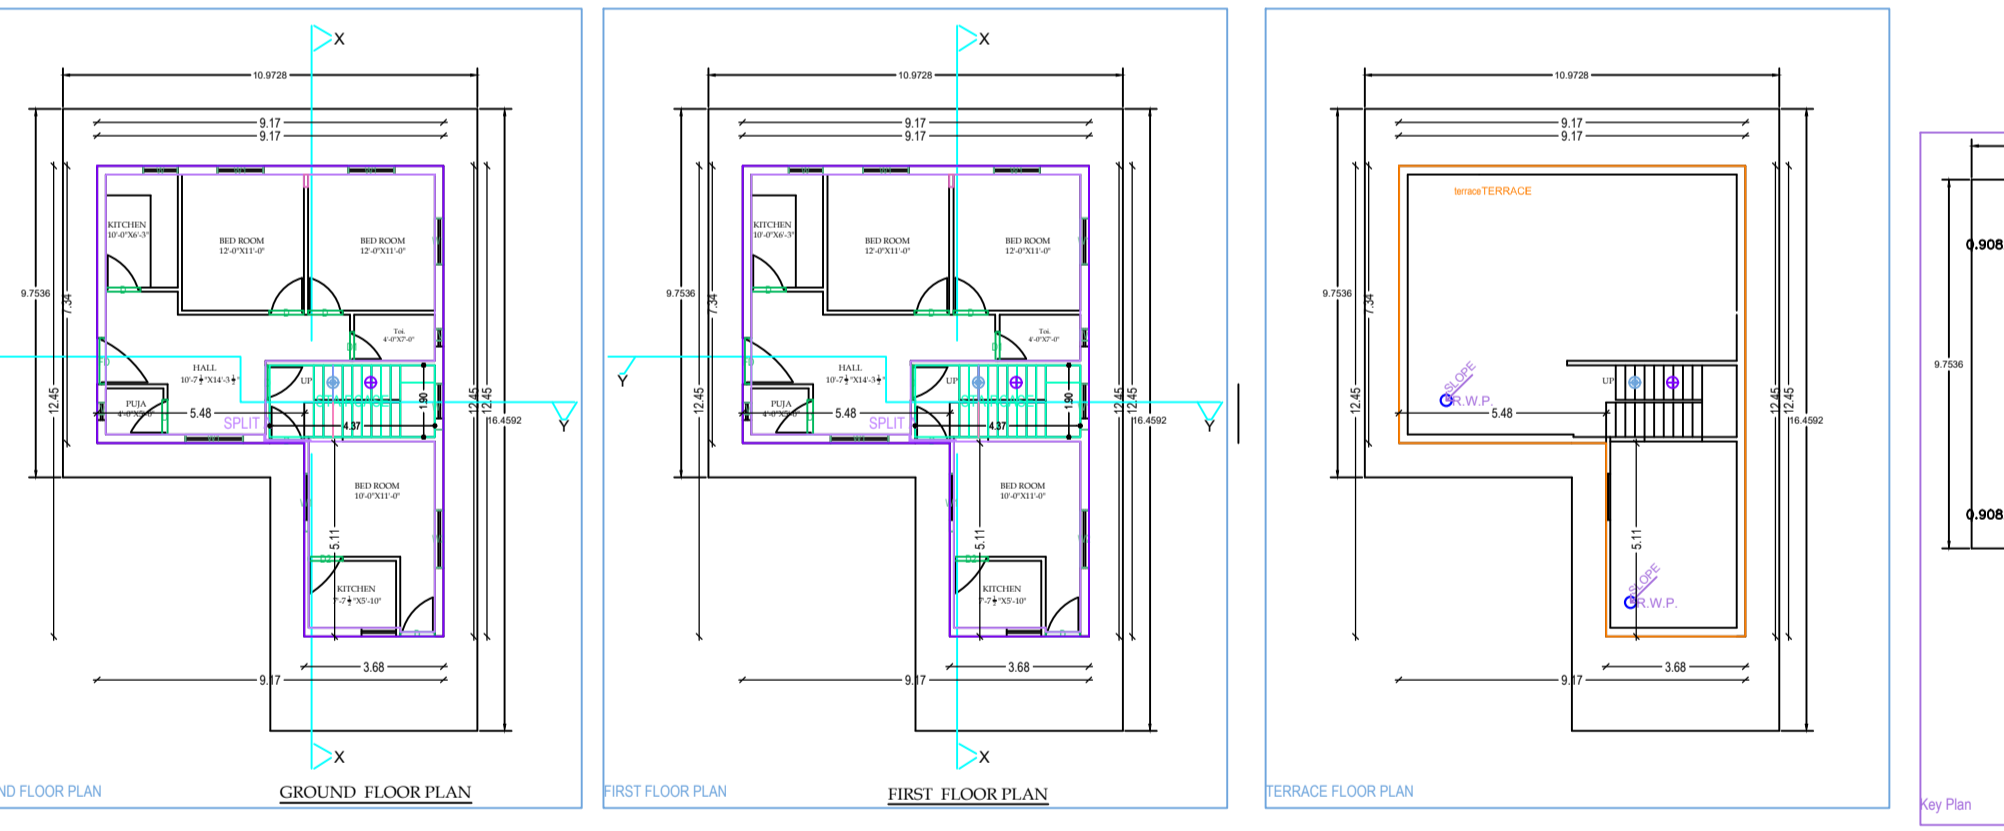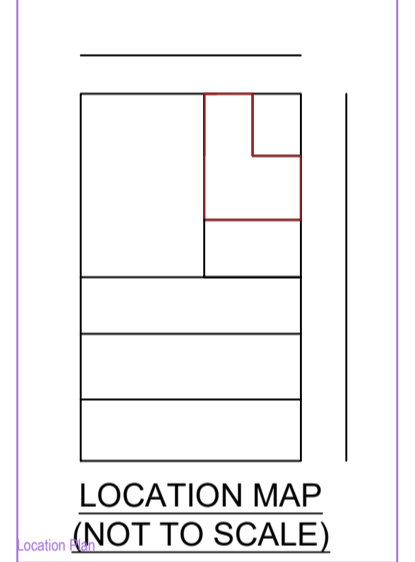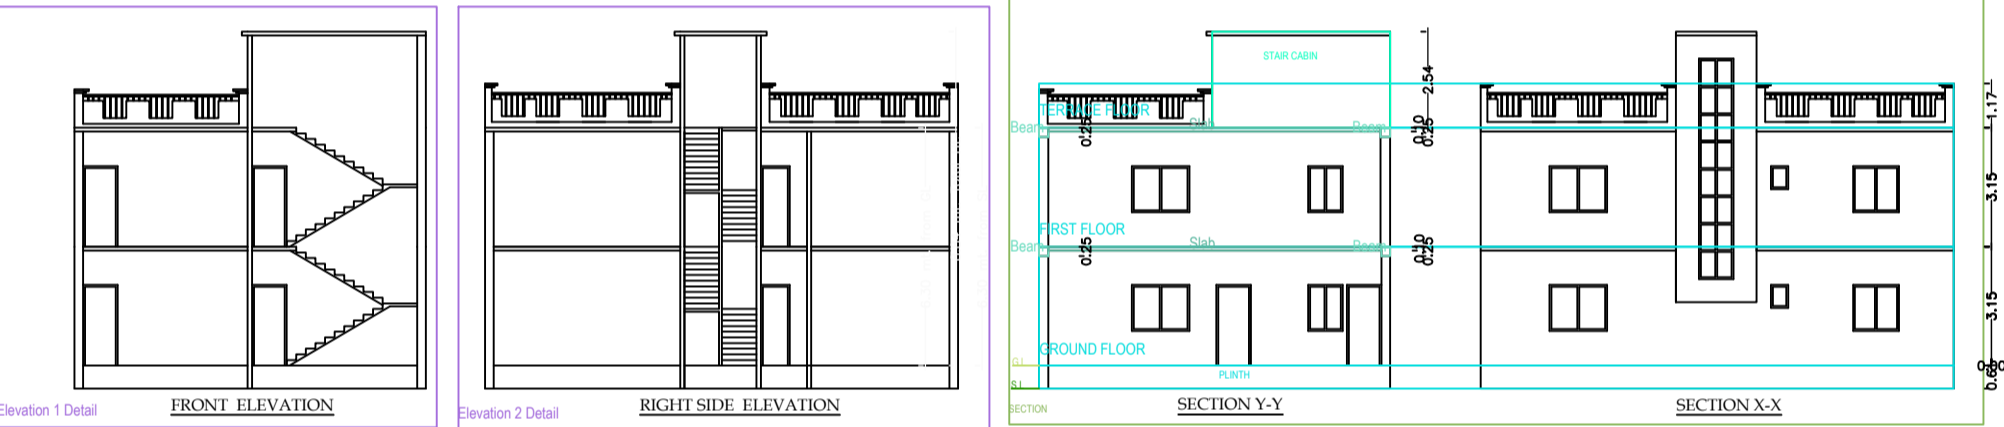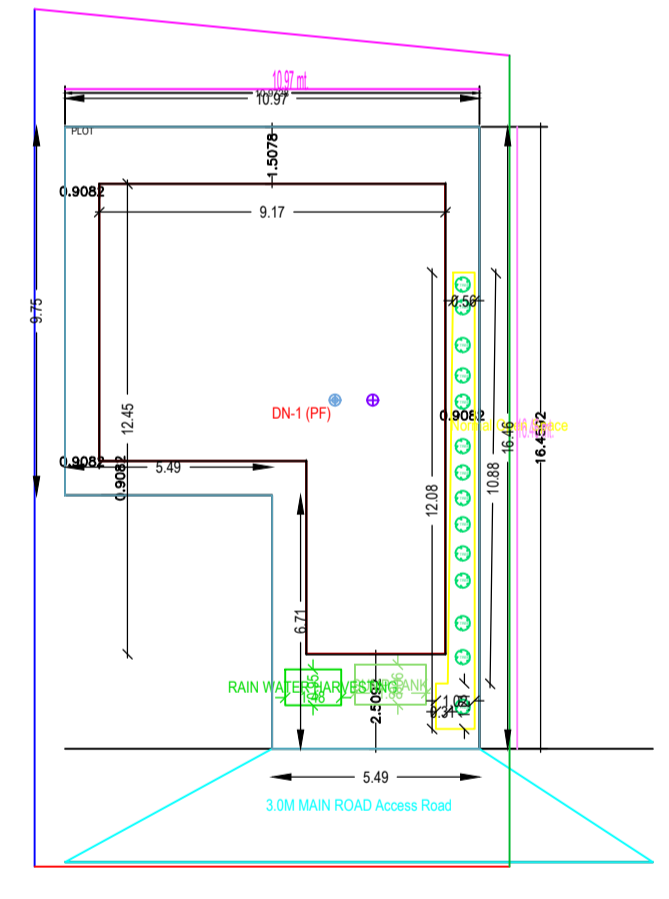

Building DN (PF)				


