
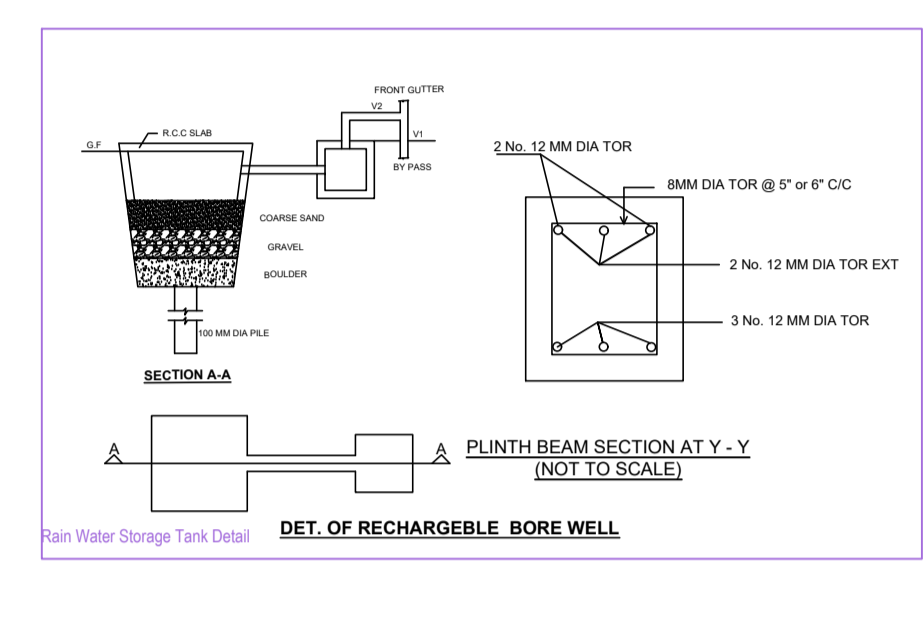
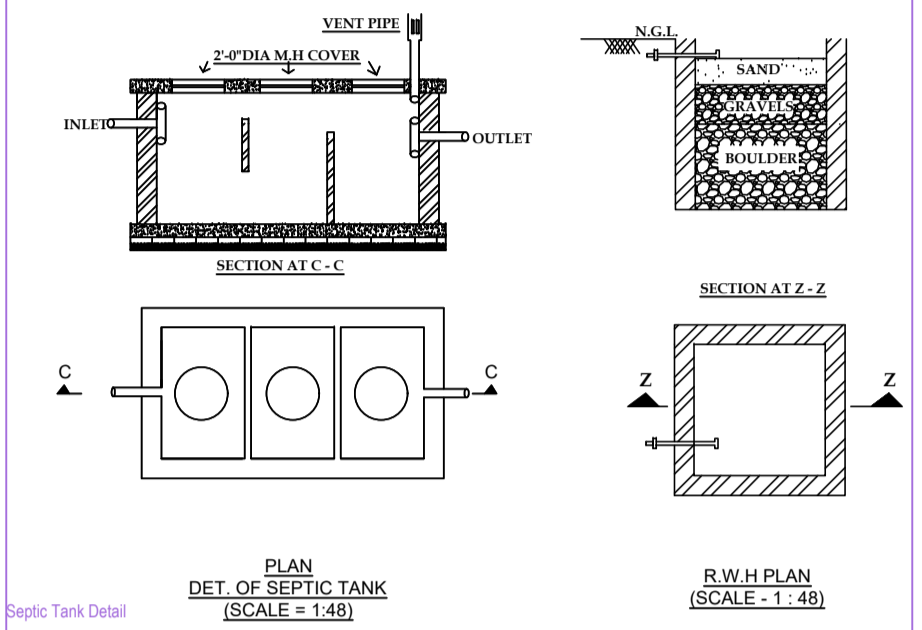


Project Title :MRS SANGITA DUGEY

AREA STATEMENT - GRAM MUNICIPAL CORPORATION		VERSION NO. : 1.0.27

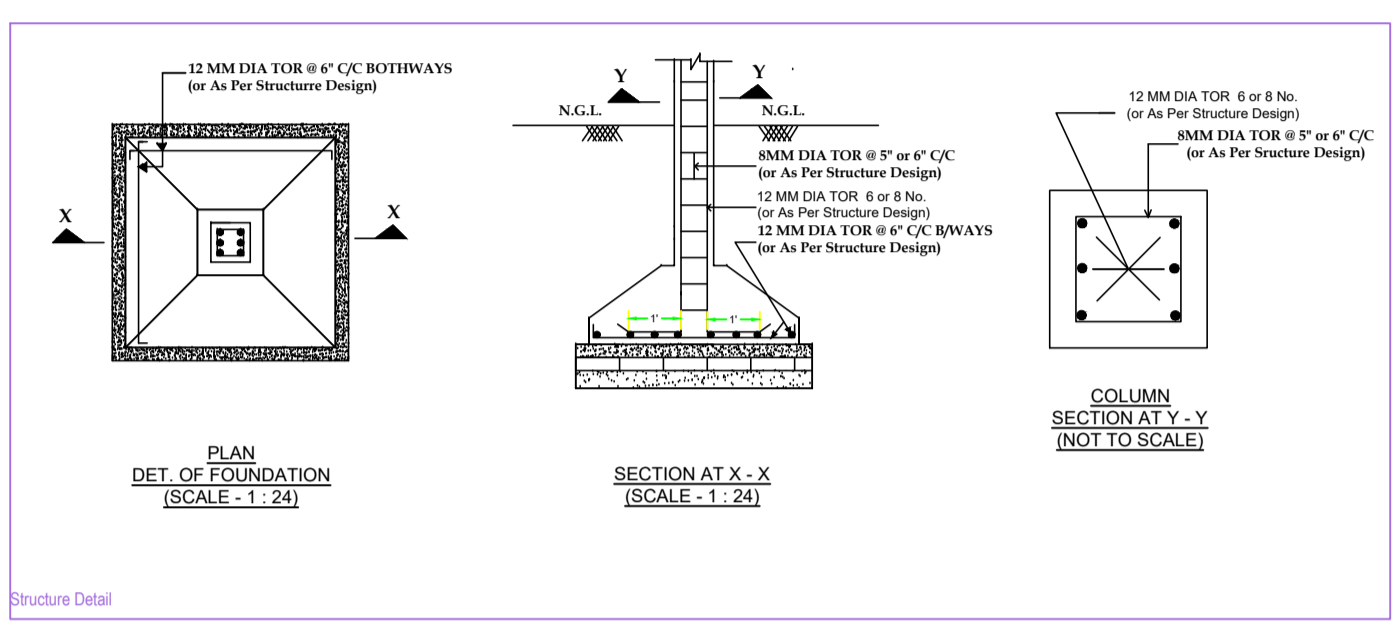

SIGN. WITH SEAL BY AUTH. AUTHORITY


SPECIFICATION

- Dimension : All dimensions are mentioned in feet & inches.
- Excavation : As per required depth and width below the N.G.L.
- Foundation : As per design of Reinforced Concrete Cement/Concrete/FCC.
- FCC : As per M - 15 Mix Grade with 3" thickness or noted.
- DPC : As per M - 15 Mix Grade with 2" thickness or noted.
- Lintel : As per M - 15 or M - 20 Mix Grade or either noted.
- RCC : As per M - 20 or M - 25 Mix Grade or either noted.
- Shelf : As per design and FE - 415 or Equivalent / Talatit.
- Brick Work : First Class Brick Work with Cement Mortar 1 : 4 Mix in Foundation & Superstructure.
- Plaster Work : Cement Mortar 1 : 4 : 1 : 1 : 1 : 1 Mix in Ceiling, Outer Walls & Inner Walls respectively with 1/2" thick or noted.
- Painting Work : White Wash / Snowcon on Outer side wall & Ceiling Colour Wash / Oil Bound Distemper in Inner side wall & Ceiling.
- Wood Work : With Sal Wood / Teak Wood or Standard Wood.

SCHEDULE OF OPENING


SCHEDULE OF AREA






Sl. No.	Description	Area (Sq. Ft.)	Volume (Cu. Ft.)
1.	BUILT UP IN GROUND FLOOR	1155.00	
2.	TOTAL PLOT AREA	214.60	

OWNER TITLE

PROPOSED RESIDENTIAL BUILDING PLAN FOR
 SRA - SRA AND PLOT SITUATED AT VILL -
 P.O. + P.S. - STATE -
 DISTRICT -
 BLOCK -
 SURVEY SHEET NO. -
 CONSULTANT -
 Wani Design & Construction
 NEAR CHECK POST CHAS, BOKARO - 826010 (INDIA)
 www.wanidesignandconstruction.com, Phone : 9867086524

SIGNATURE

OWNER _____ ARCHITECT/ENGINEER _____

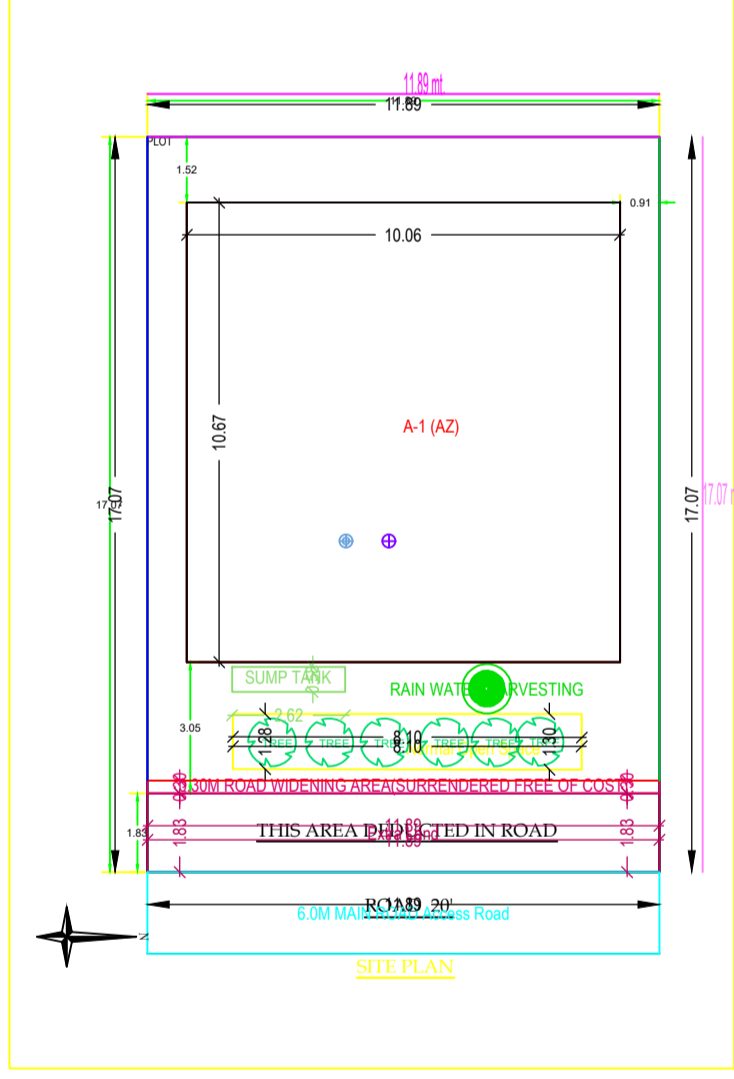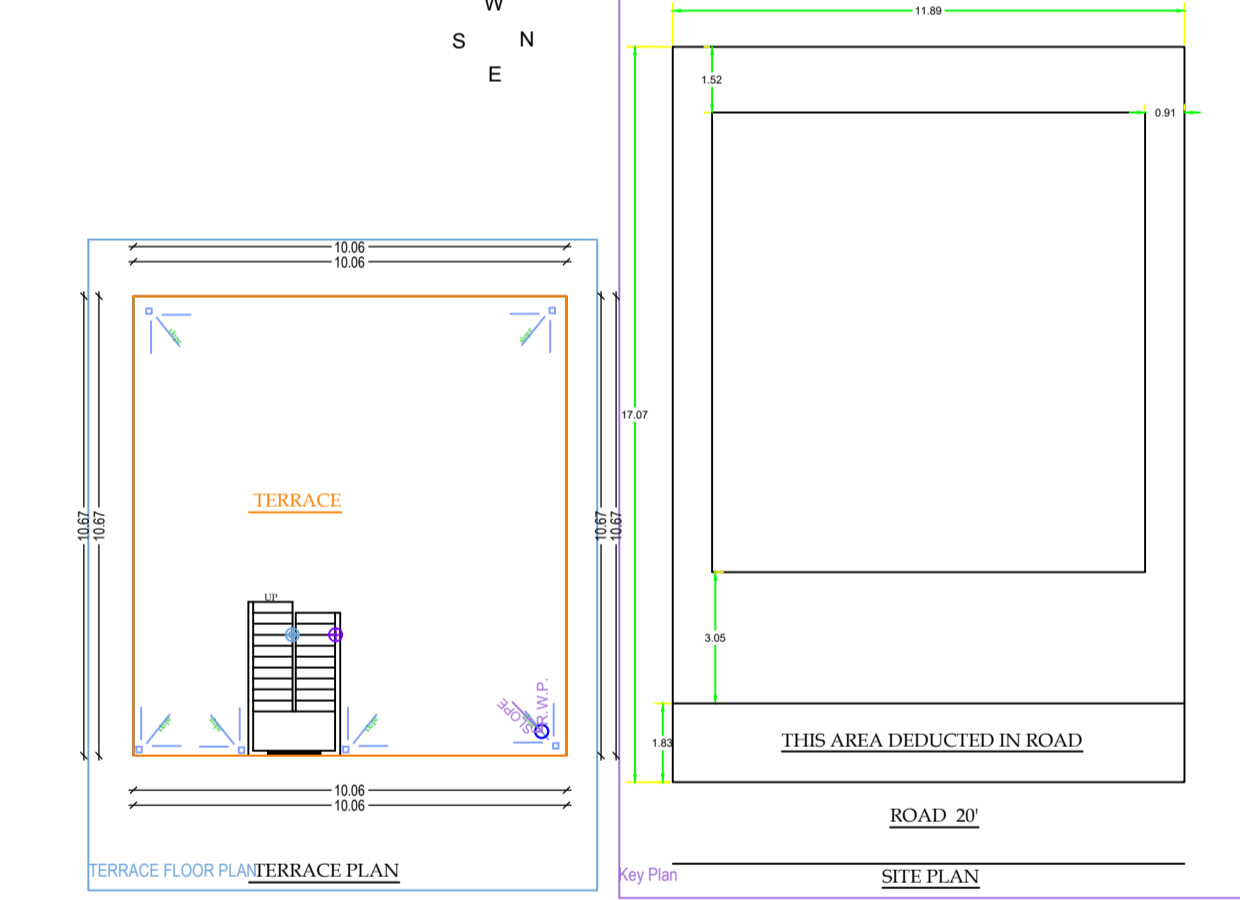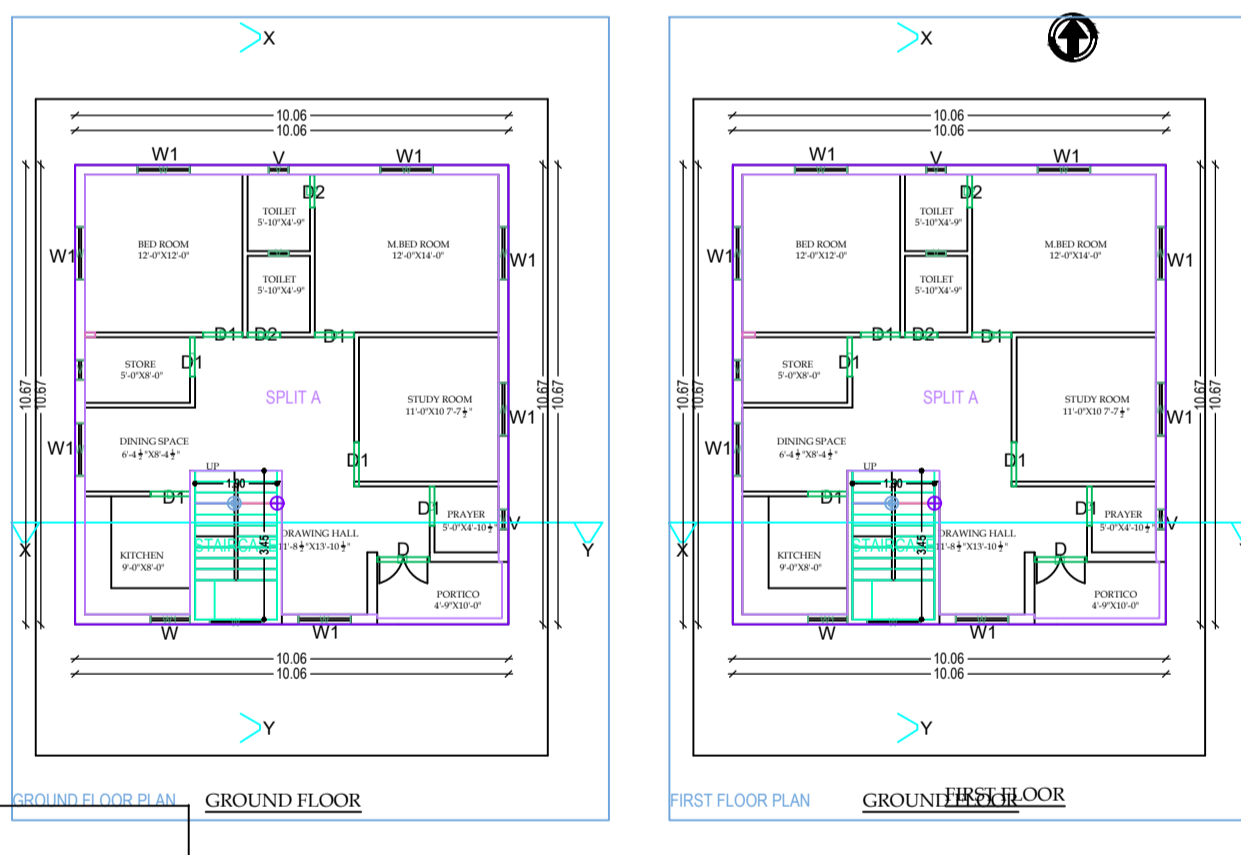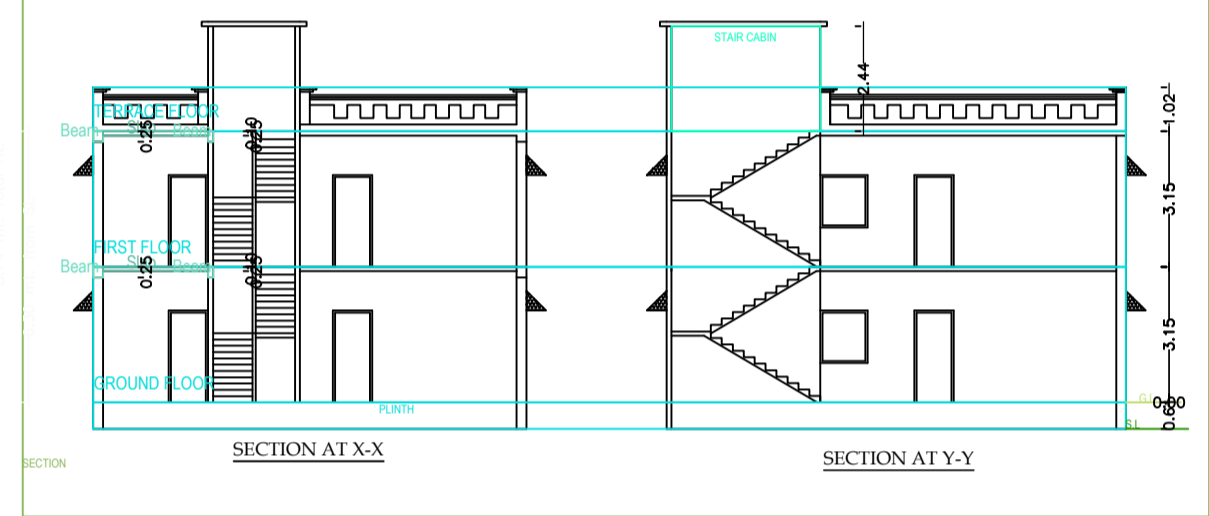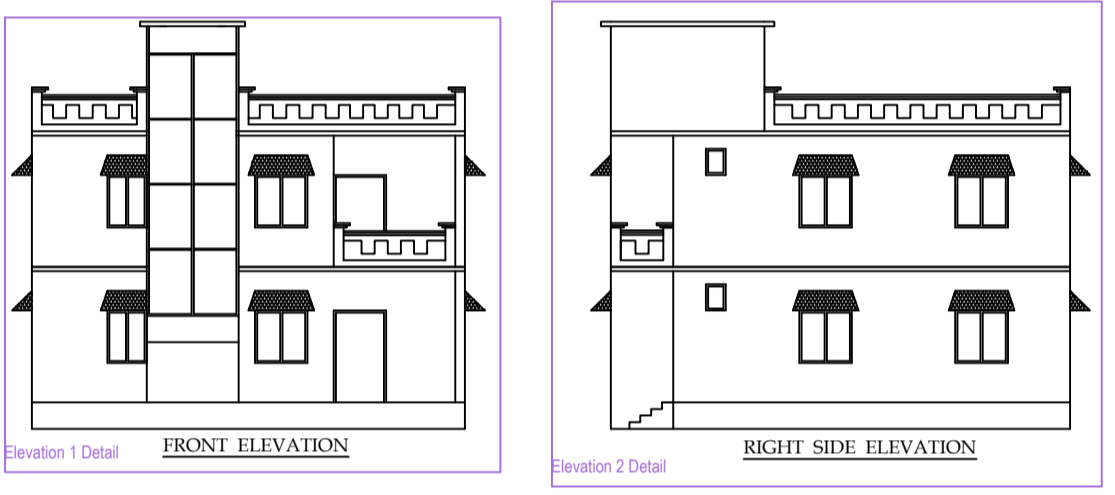

Building A (AZ)

Floor Name	Total Built Up Area (Sq. Ft.)	Proposed FAR Area (Sq. Ft.)	Total FAR Area (Sq. Ft.)	Tax (Rs.)
Ground Floor	107.30	107.30	107.30	01
First Floor	107.30	107.30	214.60	02
Terrace Floor	0.00	0.00	214.60	03
Total	214.60	214.60	214.60	06

SCHEDULE OF JOINERY:

Building Name	Name	Length	Height	No.
A (AZ)	OP	0.75	2.10	04
A (AZ)	OP	0.04	2.10	16
A (AZ)	OP	1.03	2.10	09
A (AZ)	OP	1.01	2.10	18
Total				47

SCHEDULE OF JOINERY:

Building Name	Name	Length	Height	No.
A (AZ)	OP	0.65	1.00	06
A (AZ)	OP	0.46	1.00	02
A (AZ)	OP	0.00	1.00	00
A (AZ)	OP	1.01	1.00	14
A (AZ)	OP	1.22	1.00	02
Total				24

UNIBUA Table for Building A (AZ)

FLOOR	Name	UNIBUA Type	UNIBUA Area	Central Area	No. of Rooms	No. of Tenement
GROUND FLOOR	SPLIT A	FLAT	182.52	182.46	12	1
Total			182.52	182.46	24	1

SCHEDULE OF DOORS & WINDOWS

Sl. No.	Type	Width	Height
1.	D	4'-0"	7'-0"
2.	DI	3'-0"	7'-0"
4.	DI	2'-0"	7'-0"
5.	W	4'-0"	7'-0"
6.	WI	5'-0"	7'-0"
7.	V	3'-0"	2'-0"