


A Part Plan of Mouza- Kamaldi Sheet No 2
 Thana- Chas No- 21 Paragona- Khaspel.
 Dist - Bokaro. Scale 1" = 330'
 Jharkhand.

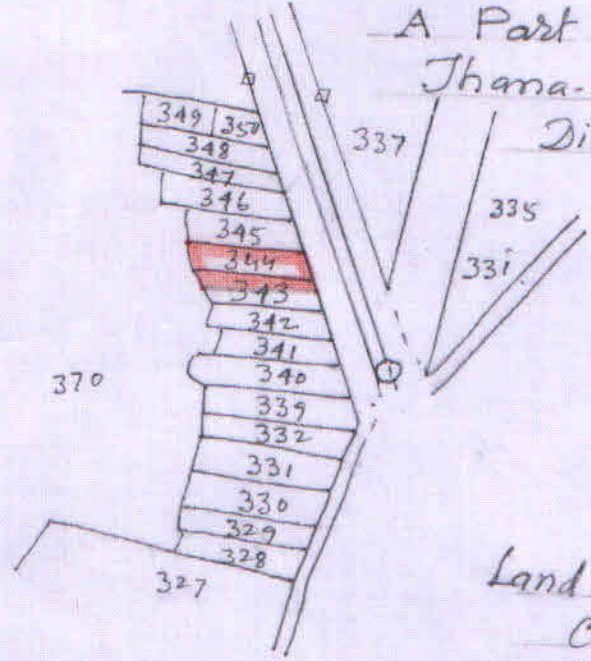


Schedule of Land A			
Khata No.	Plote No.	Out of Area	
		A	Dec.
48	343	-	9.50
"	344	-	27.00
Total Area -		36.50	

Deci only.

Land owner: ① Sri Subhash Singh - Choudhary. S/o Late Mahabir Singh Choudhary. ② Sri Rakesh Kumar Singh. ③ Sri Mukesh Kumar Singh. S/o Sri Subhash Singh Choudhary. ④ Smt Saraj Devi. W/o Sri Subhash Singh Choudhary. of Park Market Hirapur

P.O. P.S. - Dhanbad
 Dist - Dhanbad

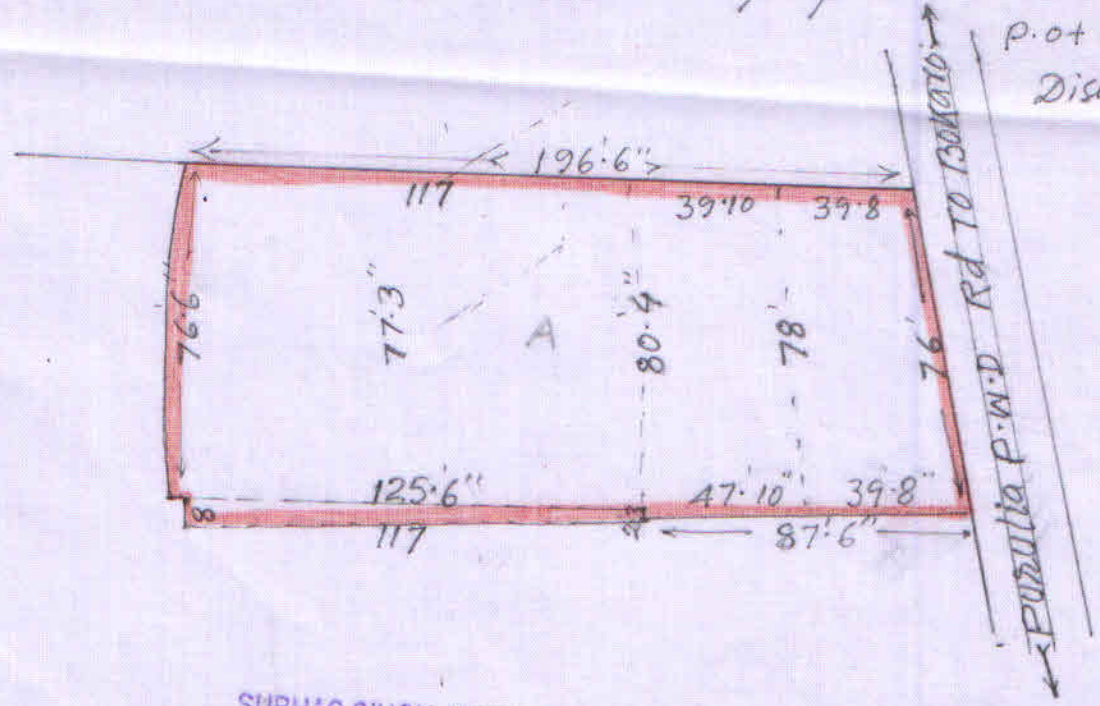

SUBHAS SINGH CHOUDHARY
 Construction Firm Ltd.

Subhas Singh Choudhary
 Director

SUBHAS SINGH CHOUDHARY
 Construction Firm Ltd.

Subhas Singh Choudhary
 Director

NB:- Details of Area Schedule - Dimar Cated
 With Red Line With Red Color

