
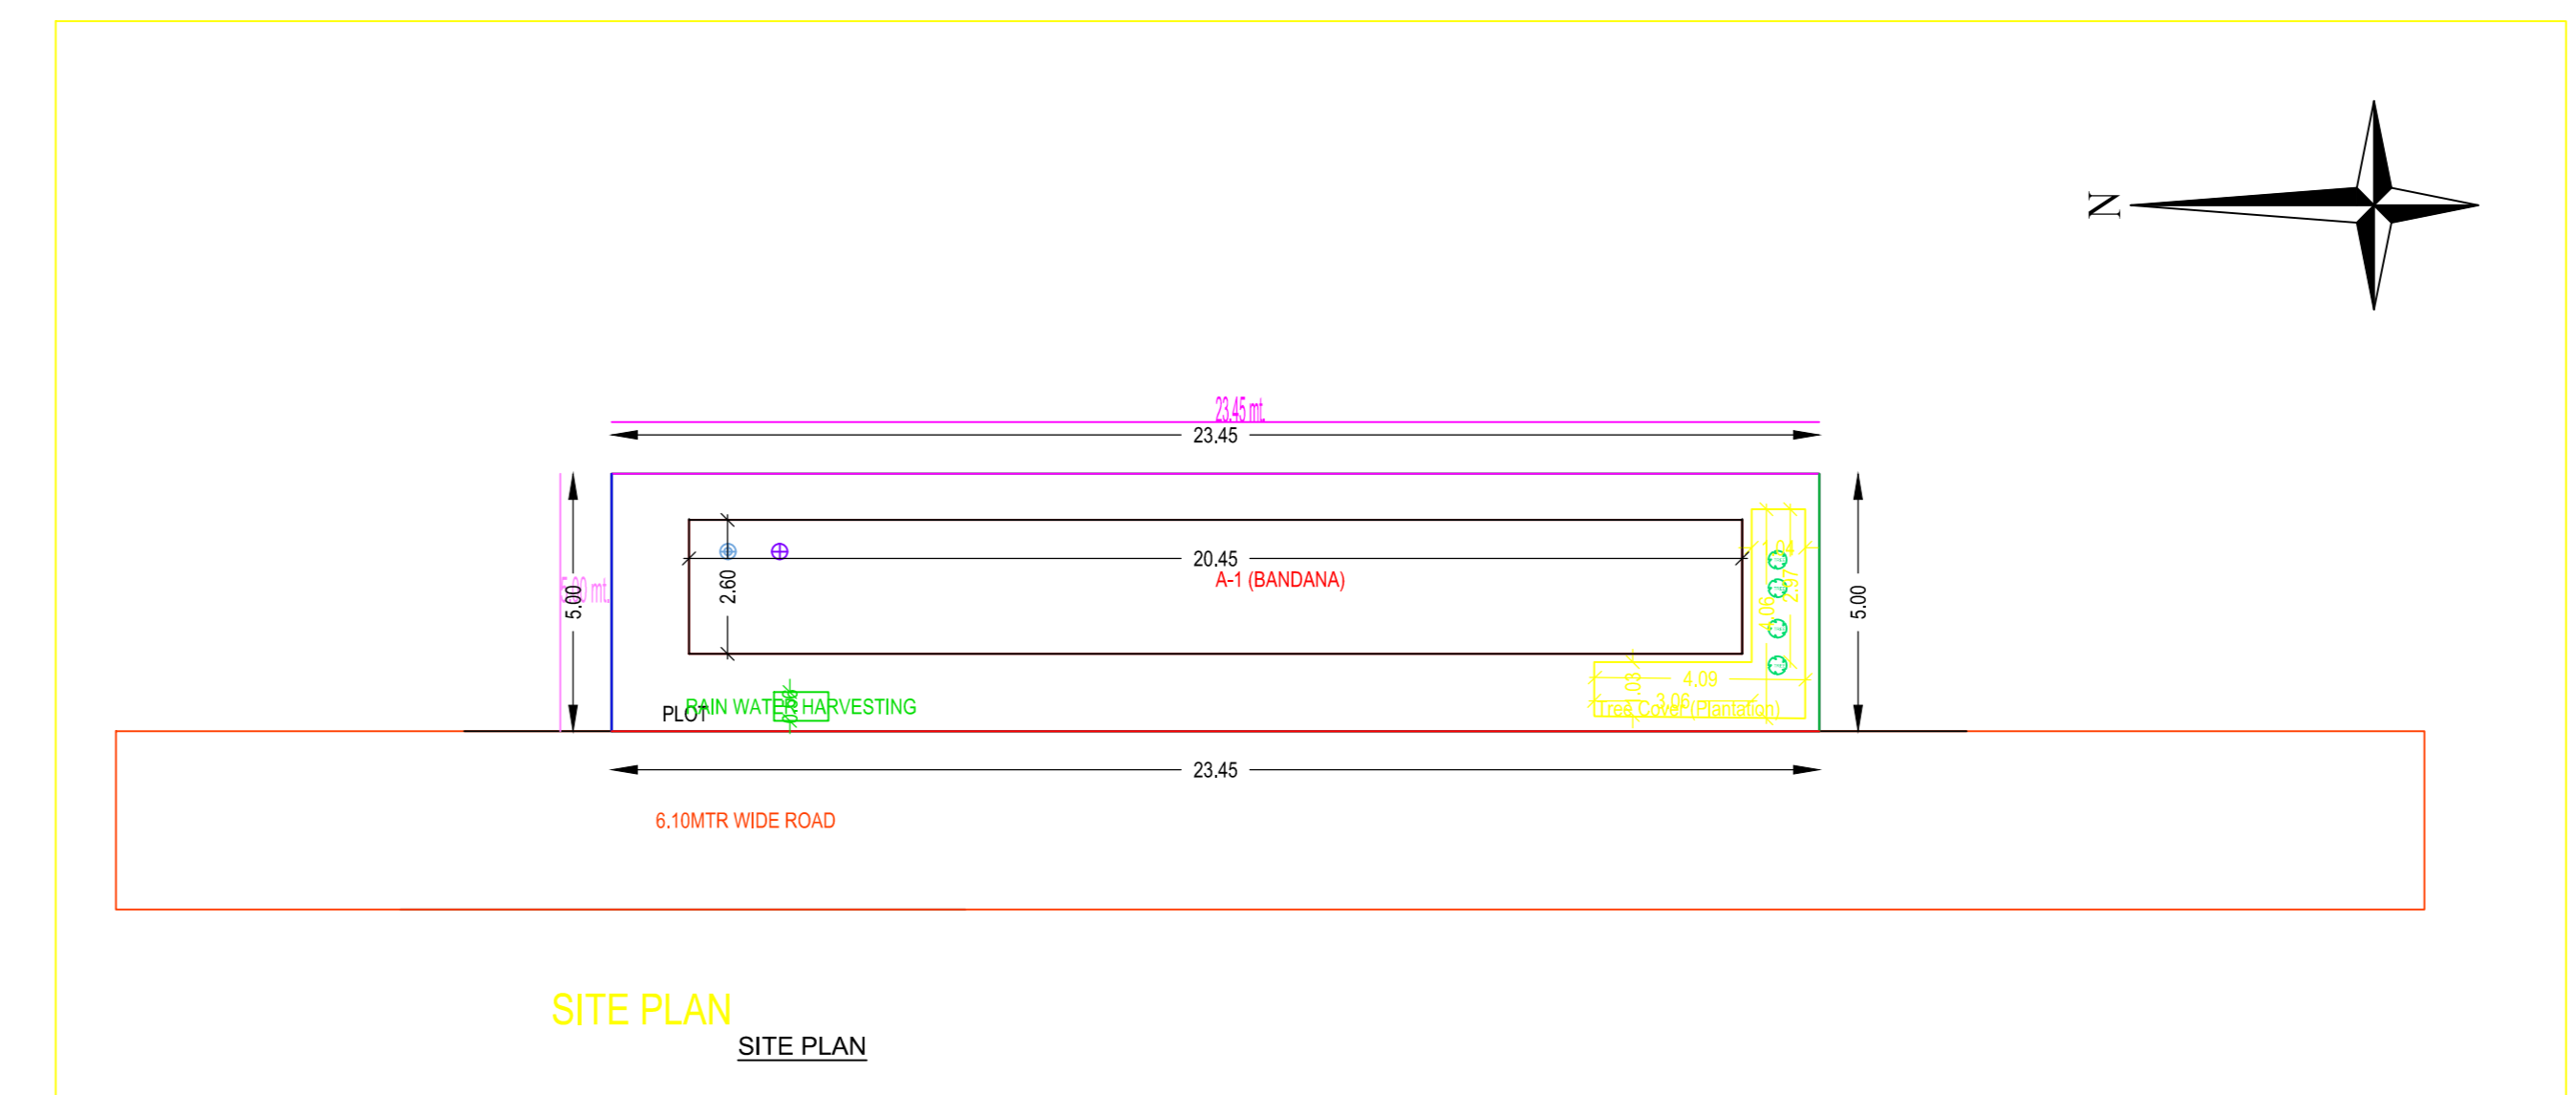
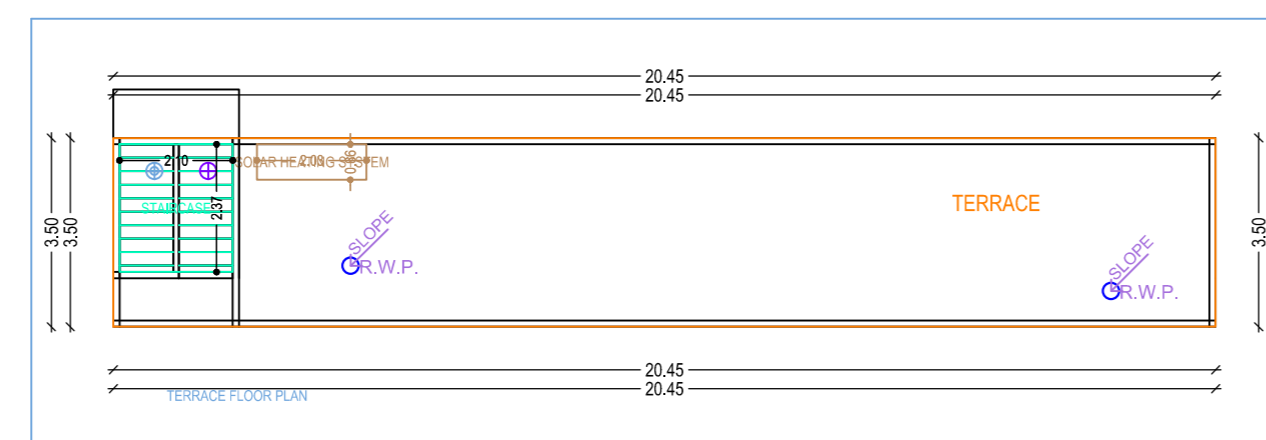
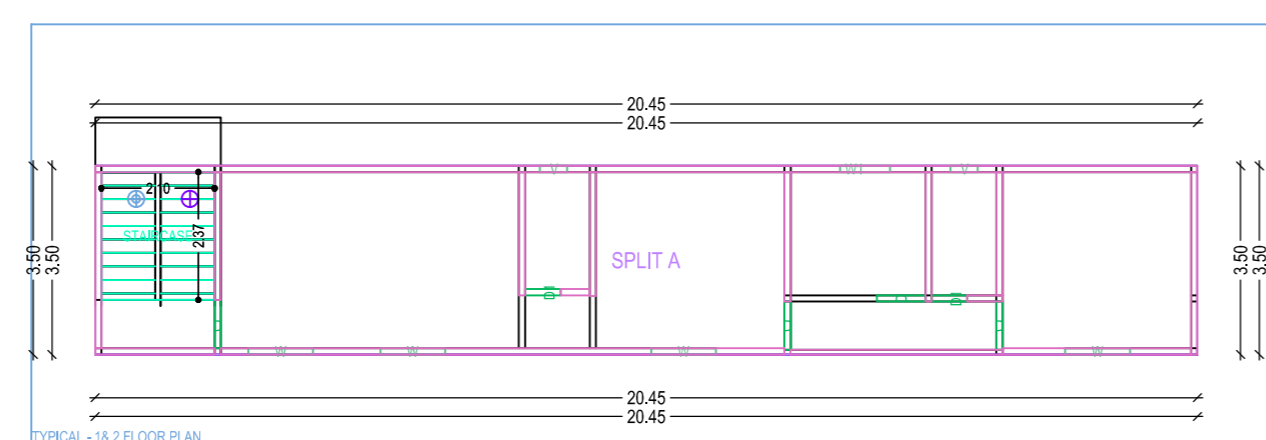
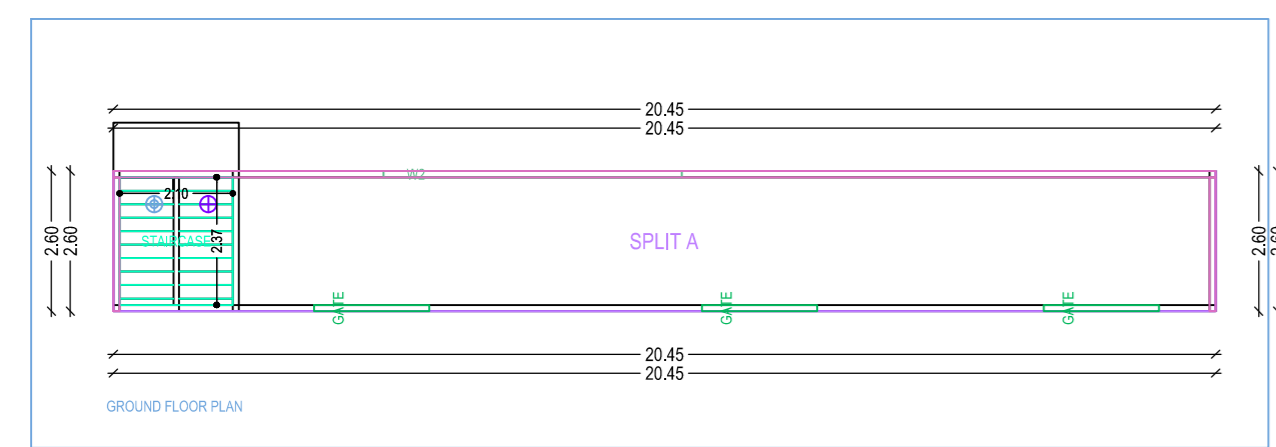
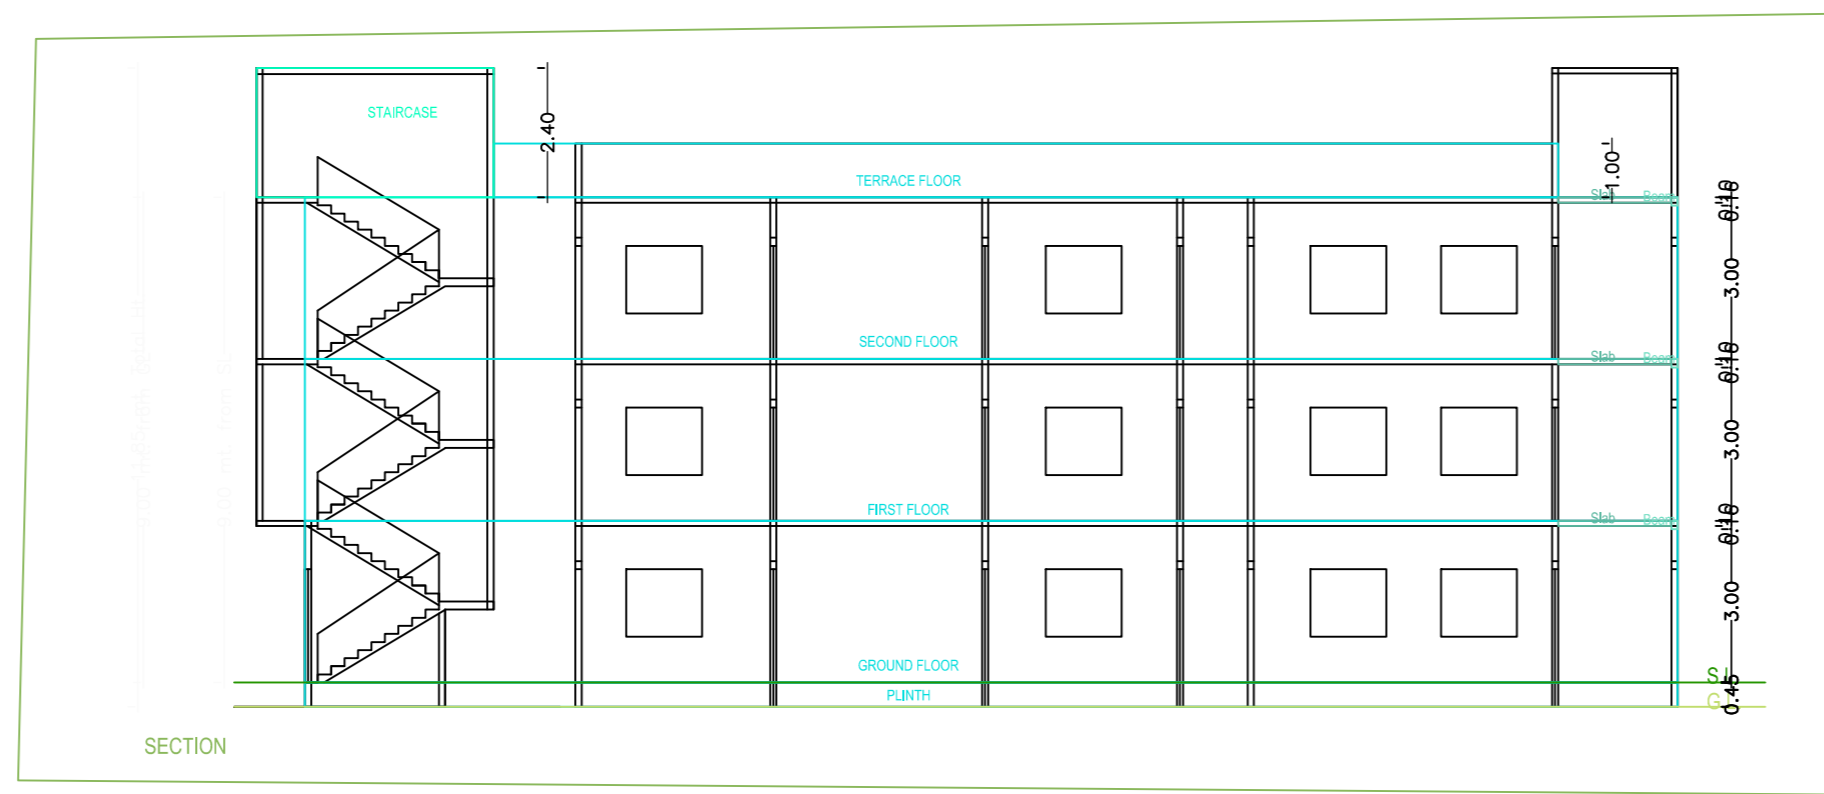
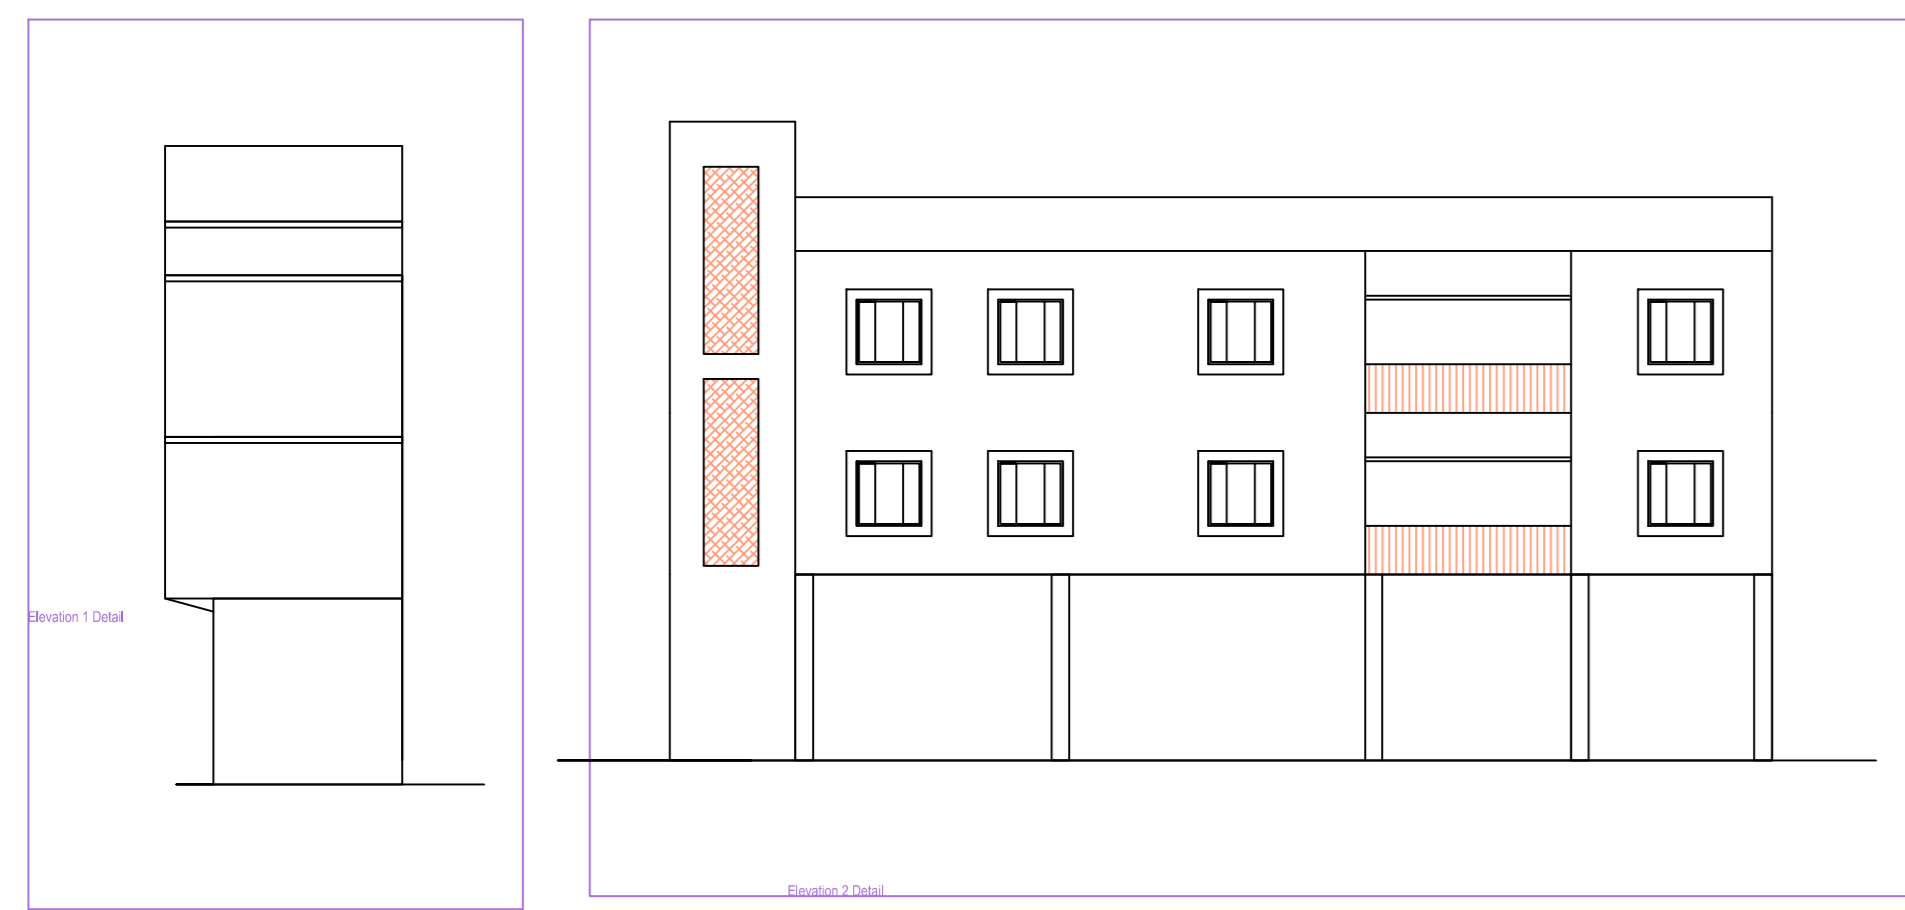
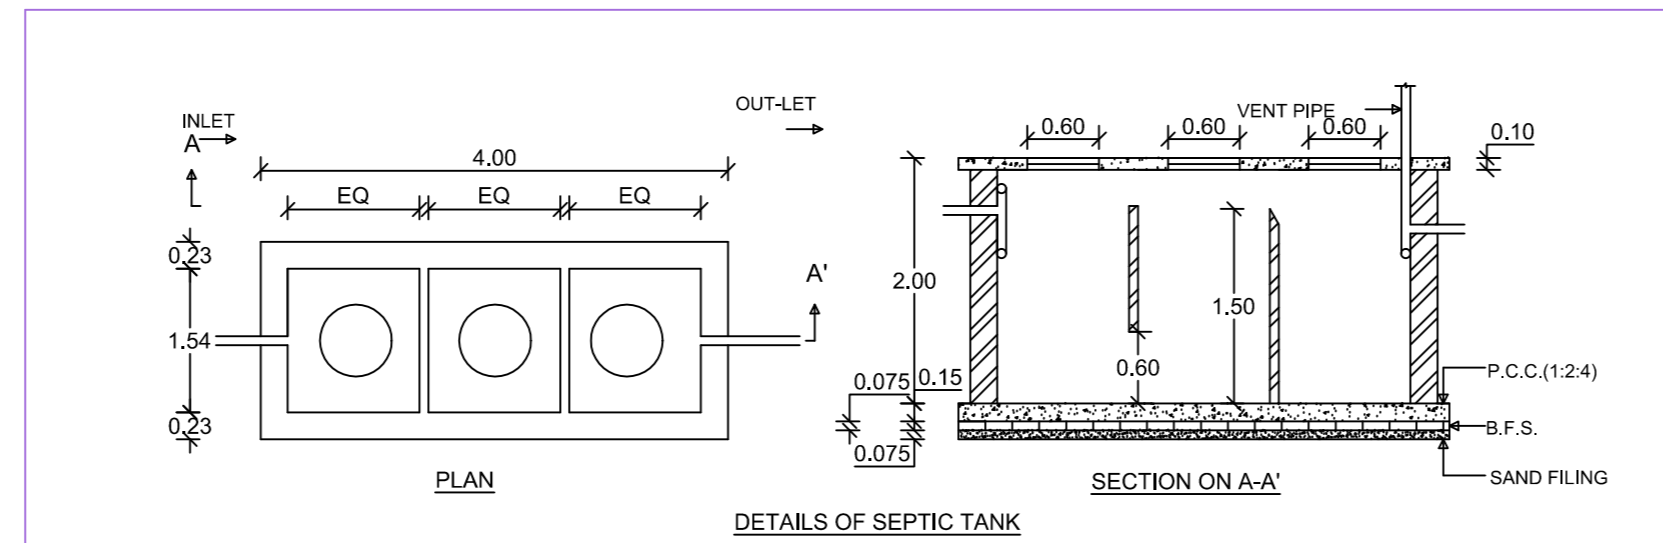
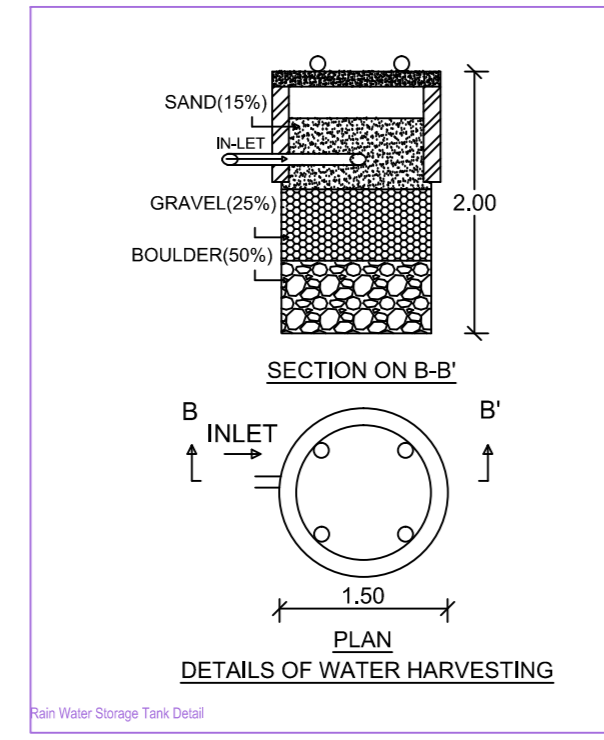


Project Title : BANDANA SINGH

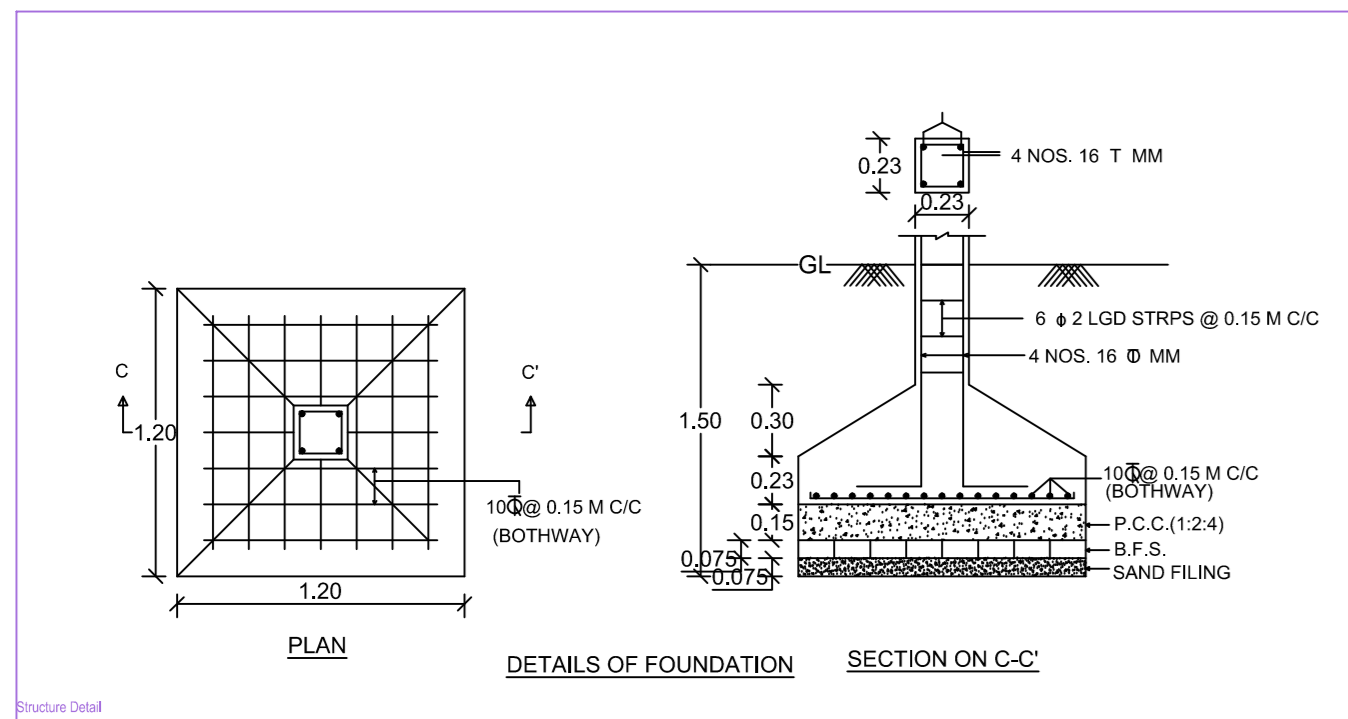

Building A (BANDANA)

Floor Name	Total Built Up Area (Sq.M)	Proposed FSI Area (Sq.M)	Total FSI Area (Sq.M)	Floor Area
Ground Floor	63.31	63.31	63.31	01
1st Floor	11.54	11.54	74.85	01
2nd Floor	11.54	11.54	86.39	01
Terrace	0.00	0.00	86.39	01
Total	86.39	86.39	86.39	04

SCHEDULE OF JOINERY:

ITEM NO.	NAME	LENGTH	HEIGHT	NO.
1	WOODEN DOOR	0.90	2.10	04
2	WOODEN WINDOW	0.90	2.10	08
3	WOODEN WINDOW	1.20	2.10	08
4	WOODEN WINDOW	1.50	2.10	04
5	WOODEN WINDOW	1.80	2.10	02
6	WOODEN WINDOW	2.10	2.10	01
Total				27



UNIT/SLAB Table for Building A (BANDANA)

FLOOR	Name	UNIT/SLAB Type	Carpet Area	Slab Area	No. of Rooms	No. of Bathrooms
GROUND FLOOR	SPLIT A	FLAT	14.74	14.74	1	1
1ST FLOOR			14.74	14.74	1	1
Total			29.48	29.48	2	2










