
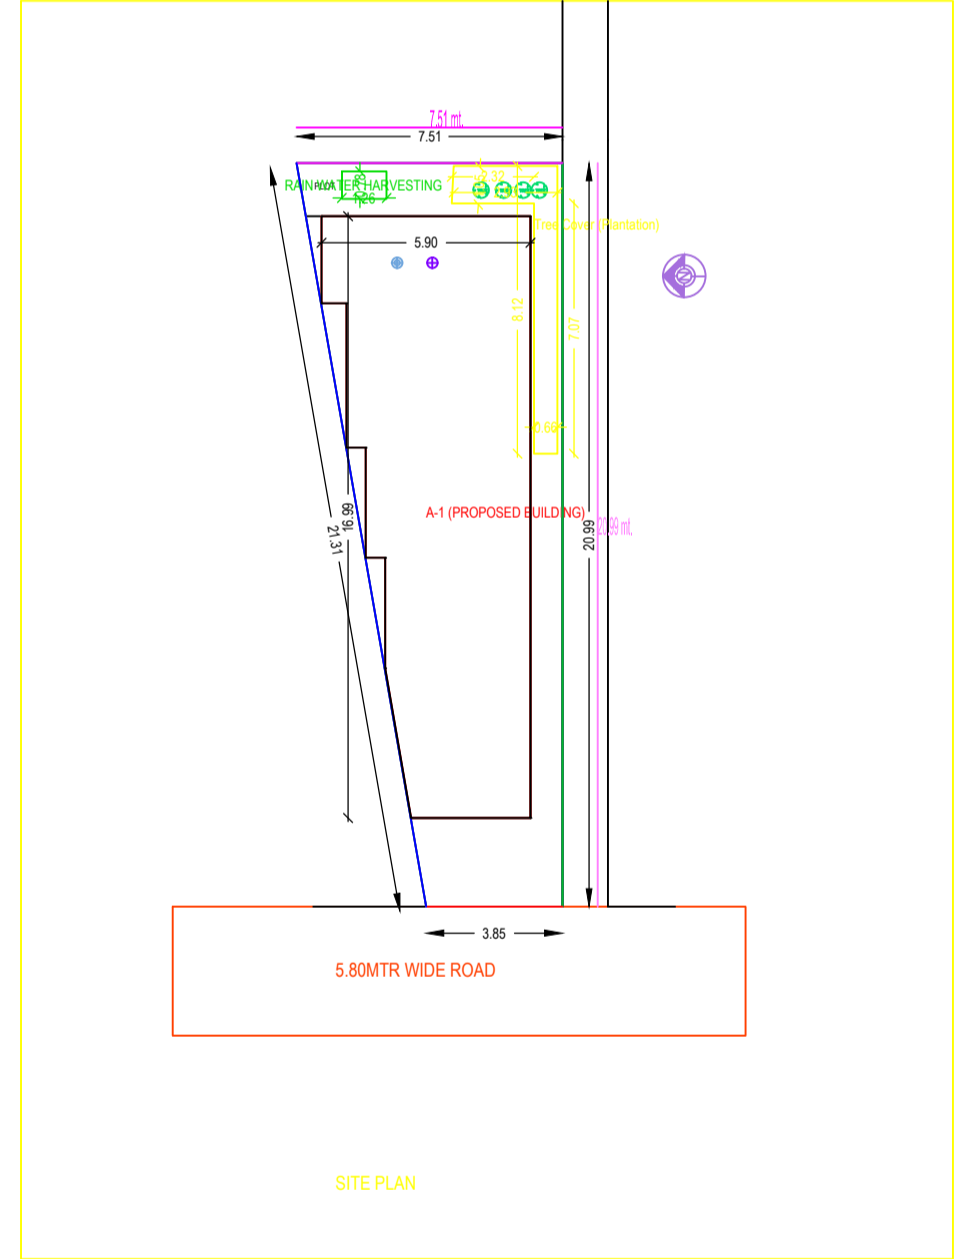
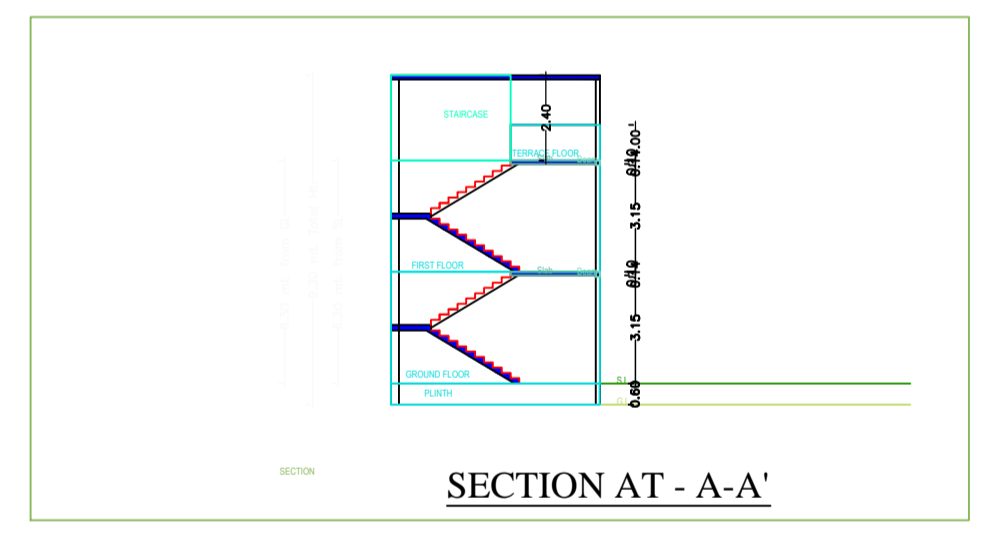
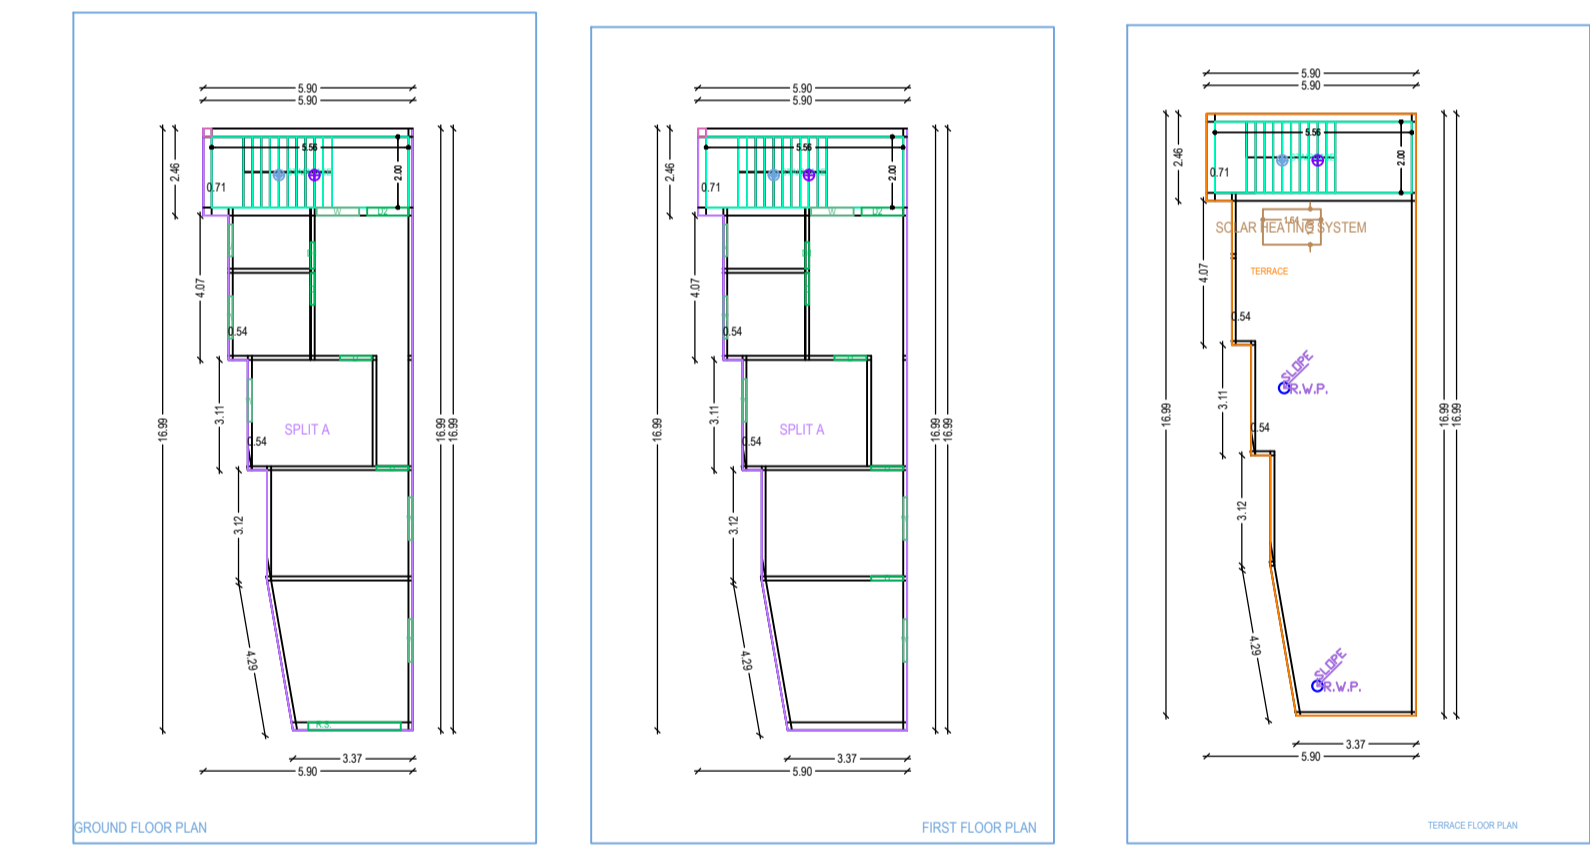
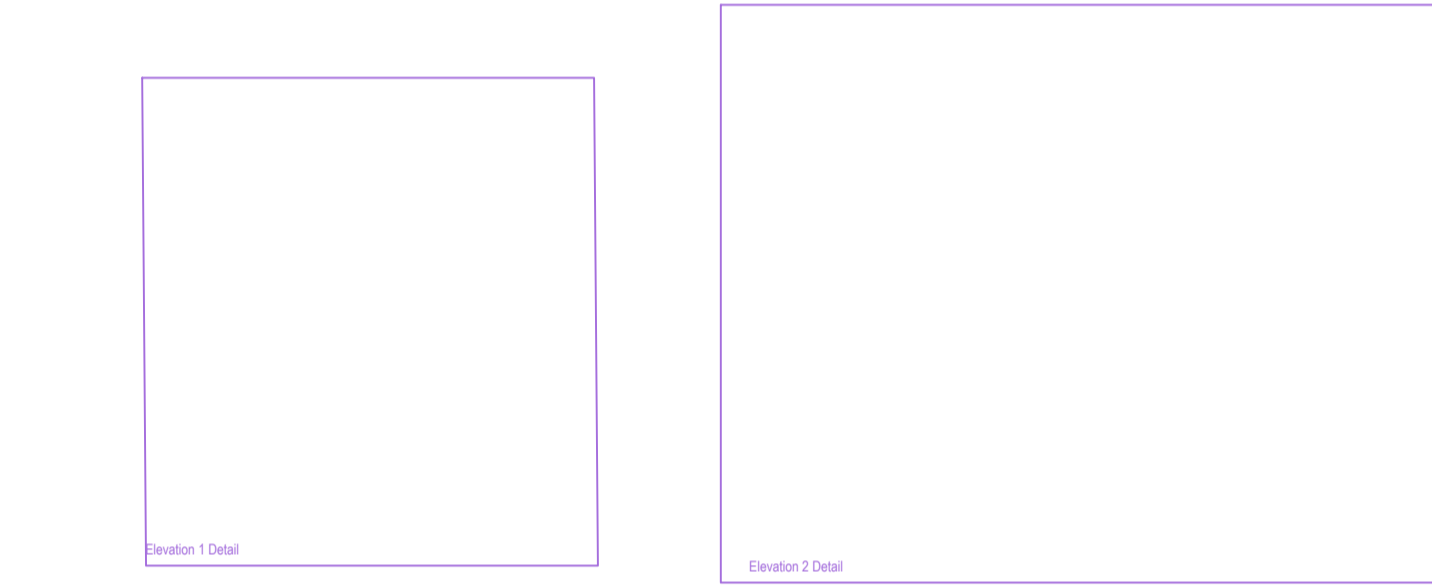
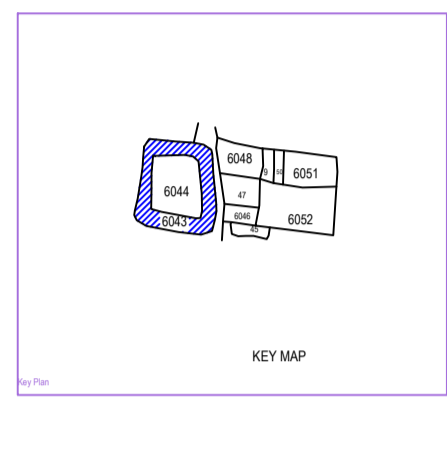
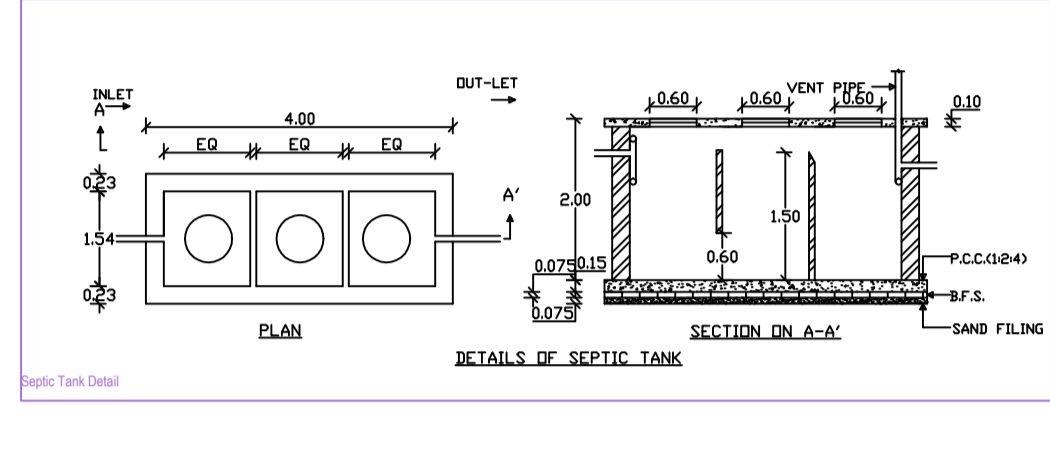
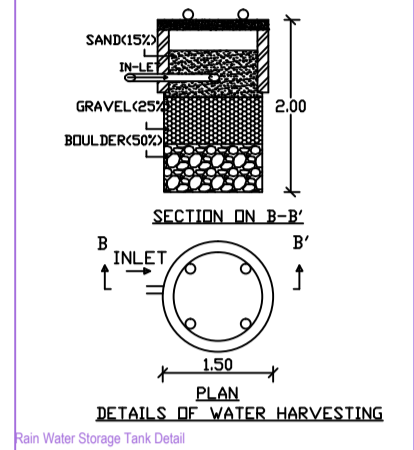


Project Title : NASRIN PERVEEN

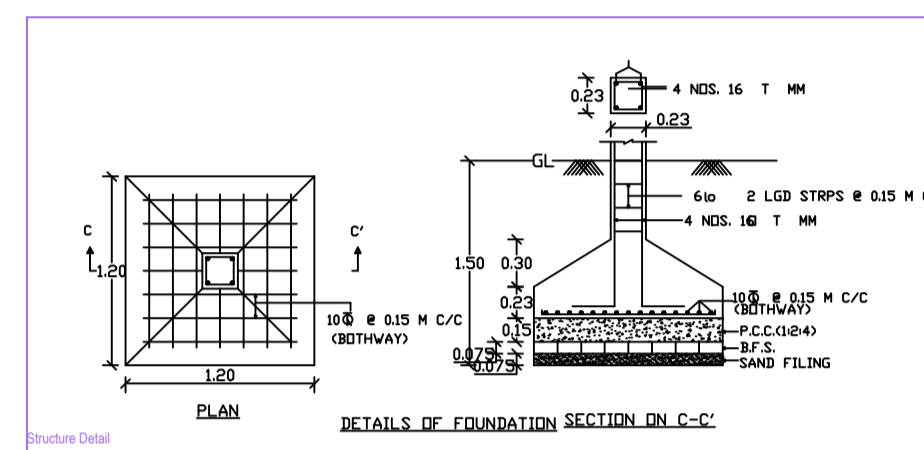




