


Project Title: CHANDA DEVI

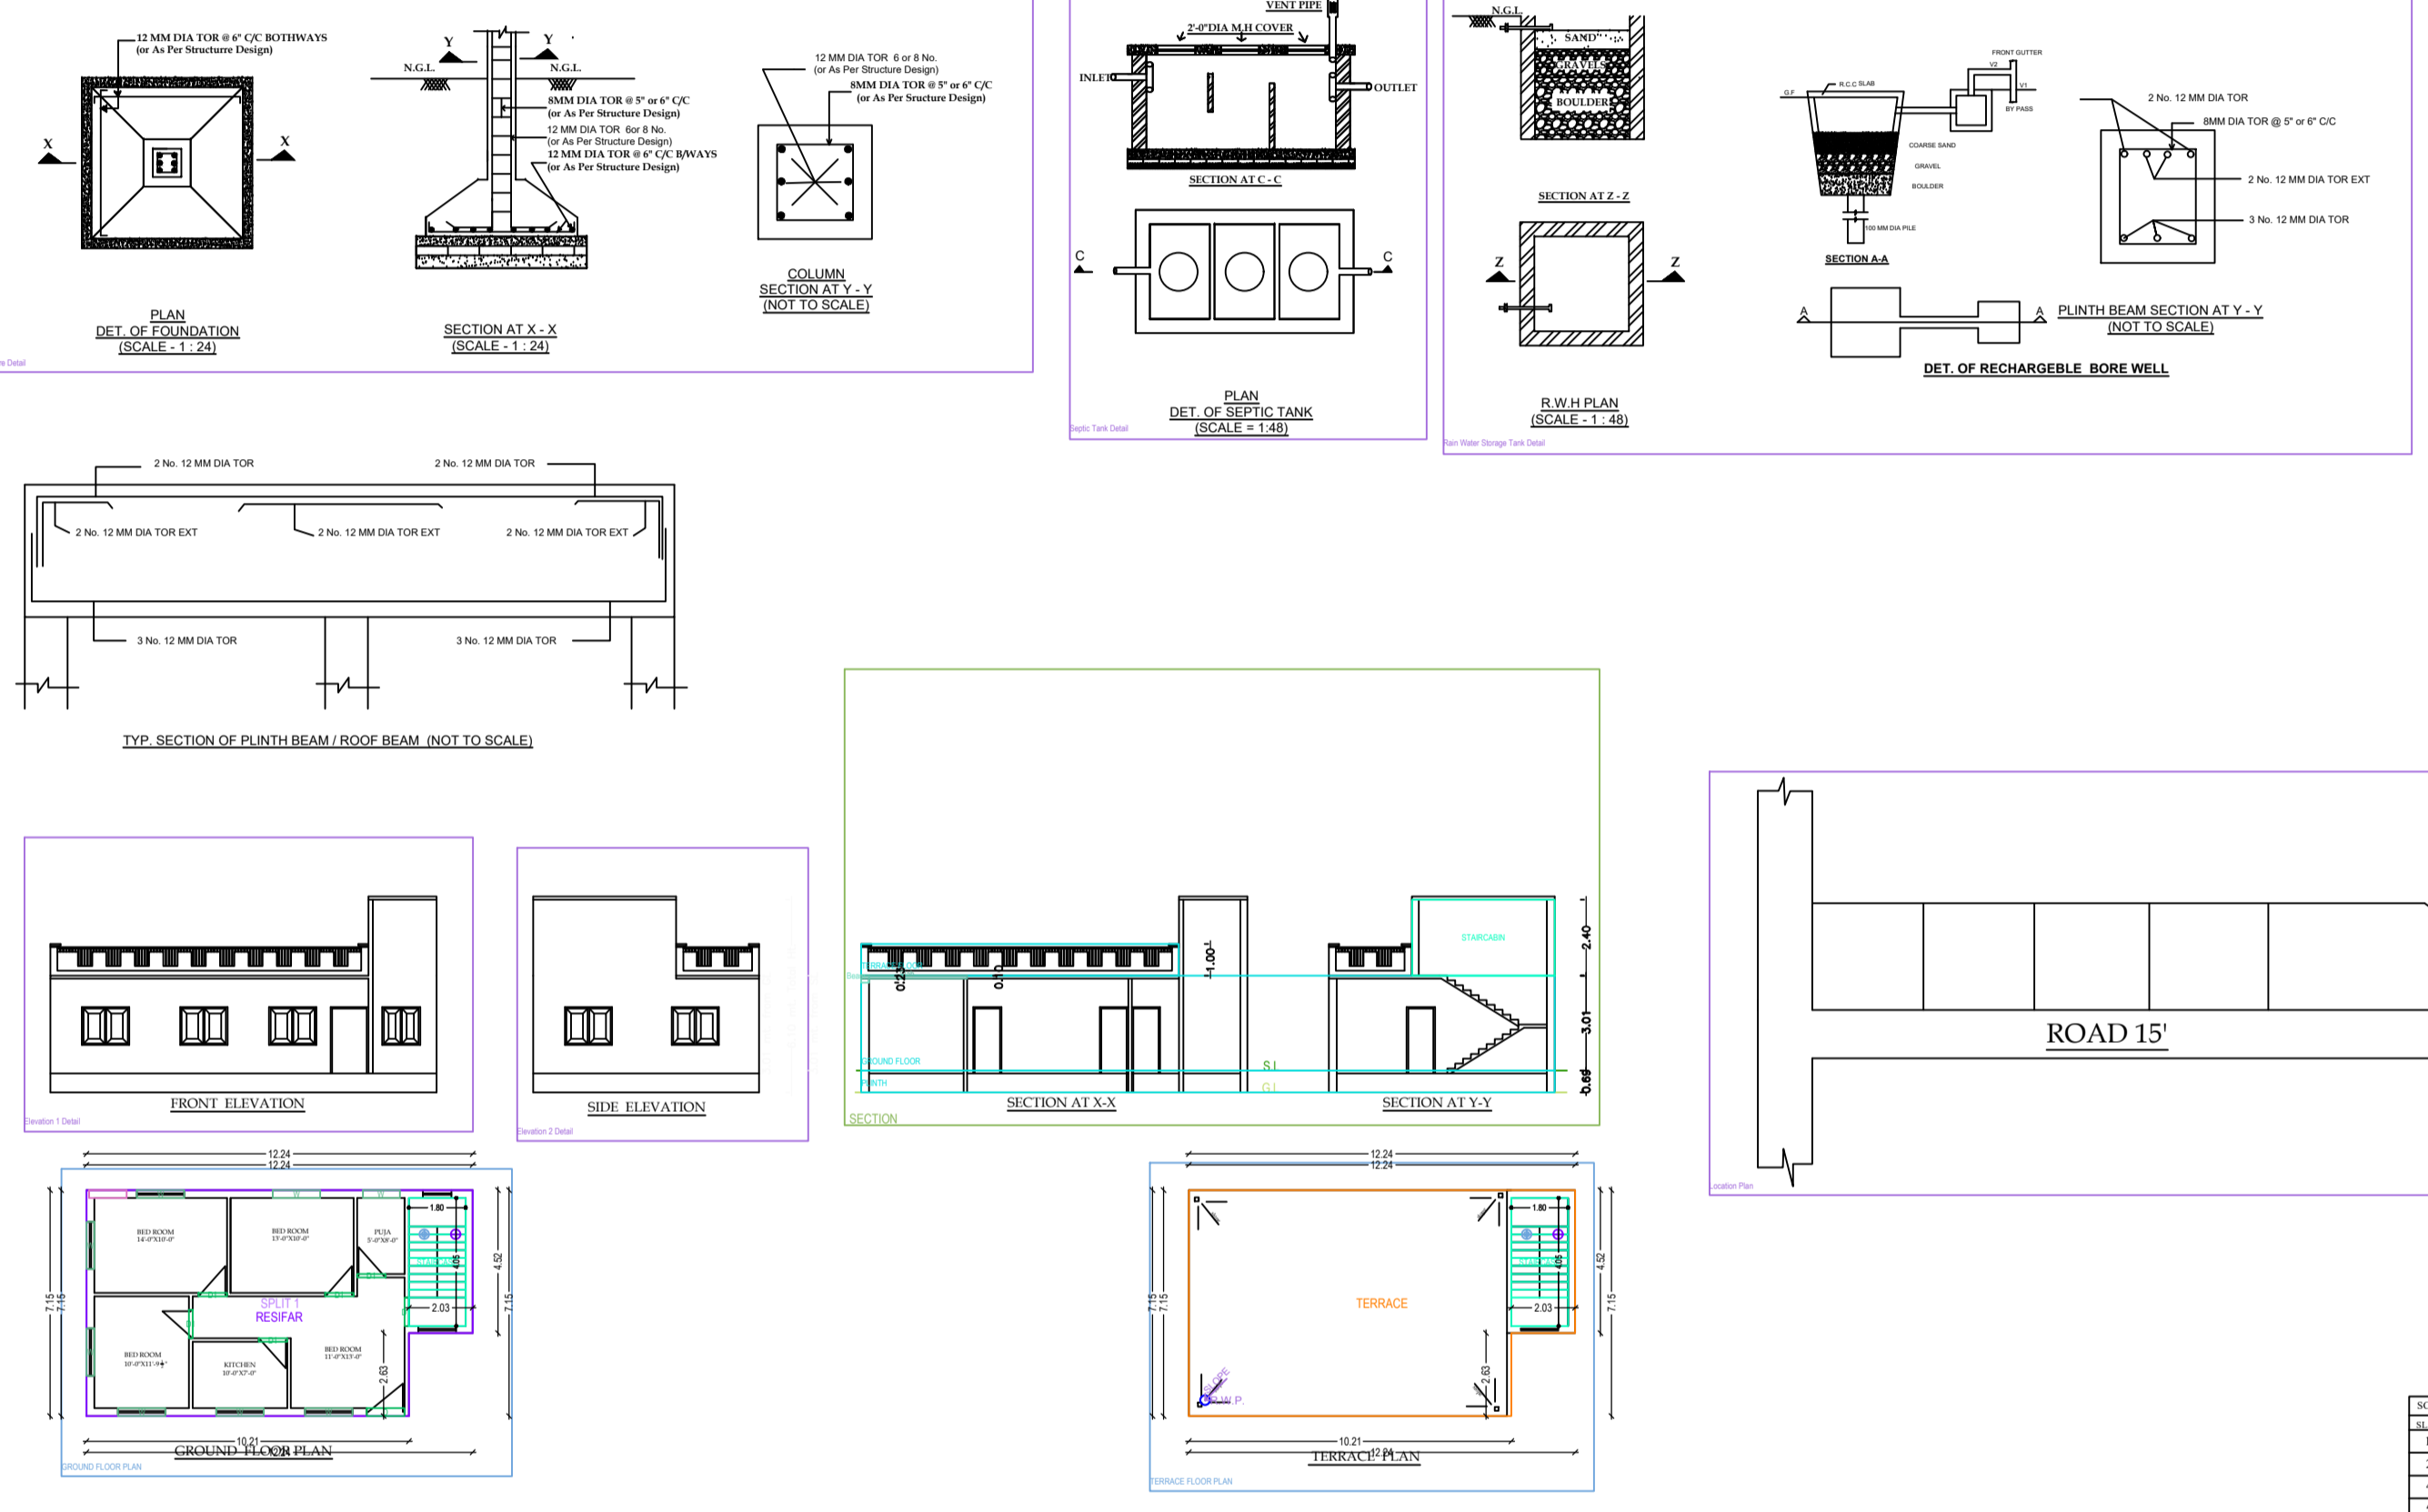

SIGN WITH SEAL BY AUTH. AUTHORITY

SPECIFICATION

- Orientation - All dimensions are mentioned in feet & inches.
- Excavation - As per required depth and width below the NGL.
- Foundation - As per design of Reinforced Concrete Concrete/RC.
- RCC - As per M-20 Mix Grade with 1" thickness or noted.
- CCC - As per M-15 Mix Grade with 2" thickness or noted.
- Lined - As per M-15 or M-20 Mix Grade or other noted.
- BLK - As per M-20 or M-25 Mix Grade or other noted.
- Brick Work - First Class Brick Work with Cement Mortar 1:1:6 Mix in Foundation & Superstructure.
- Plinth Work - Cement Mortar 1:1:6 Mix in Ceiling, Outer Walls & Inner Walls respectively with 12" thick or noted.
- Painting Work - White Wash / Emulsion or other noted.
- Color Wash / Oil Based Disperser in Inner side wall & Ceiling.
- Wood Work - Veneer / Plywood / Teak Wood or other noted.

SCHEDULE OF OPENING

SCHEDULE OF AREA





SIGNATURE
 OWNER: _____ ARCHITECT/ENGINEER: _____


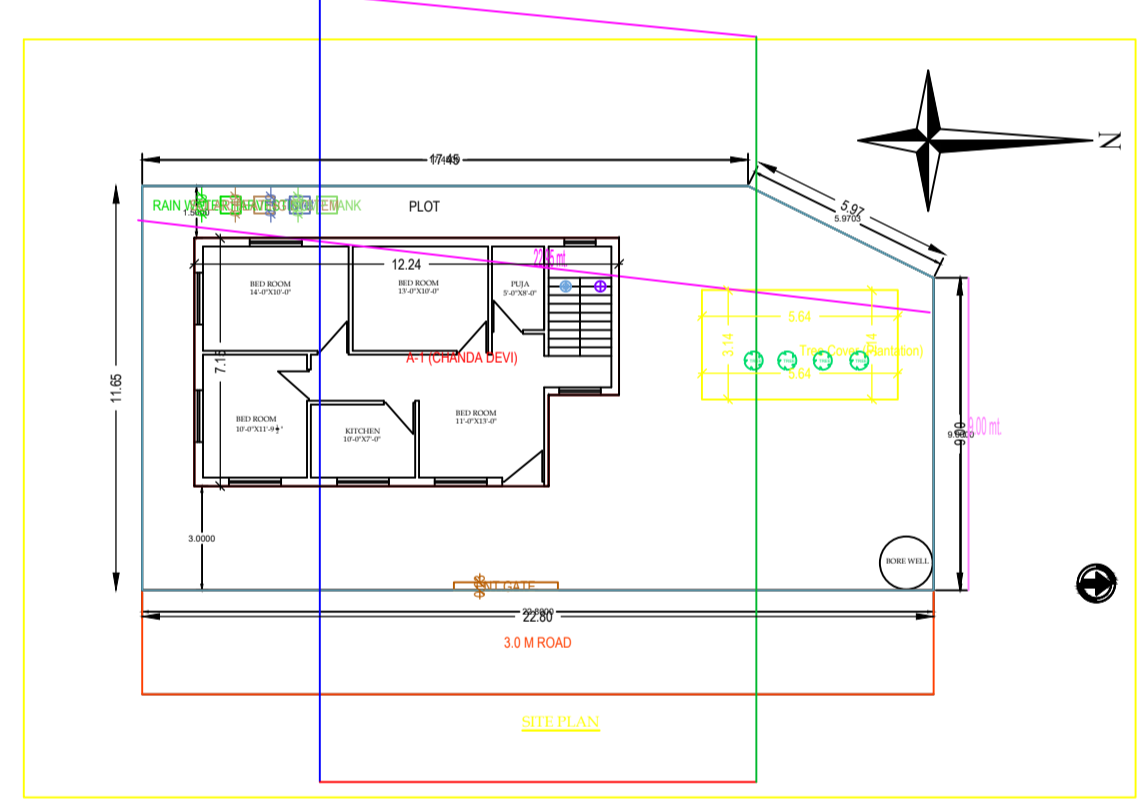

AREA STATEMENT AND MEMORANDUM


Color Index: Blue, Green, Red, Yellow, Black.

Scale: 1:100

Building A (CHANDA DEVI)



