




FRONT ELEVATION

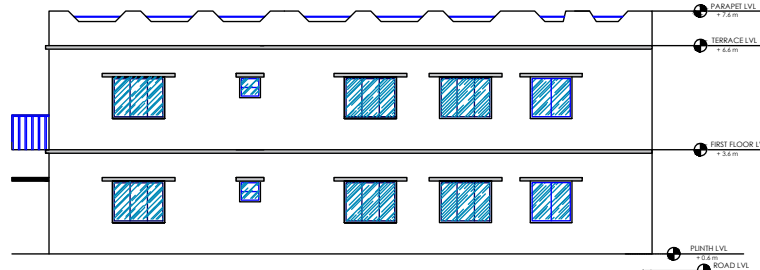

SIDE ELEVATION

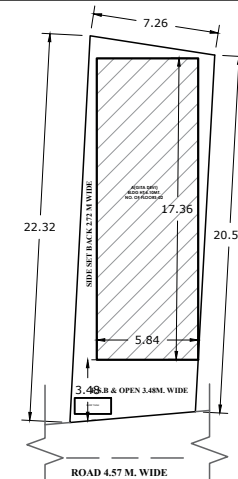


SITE PLAN

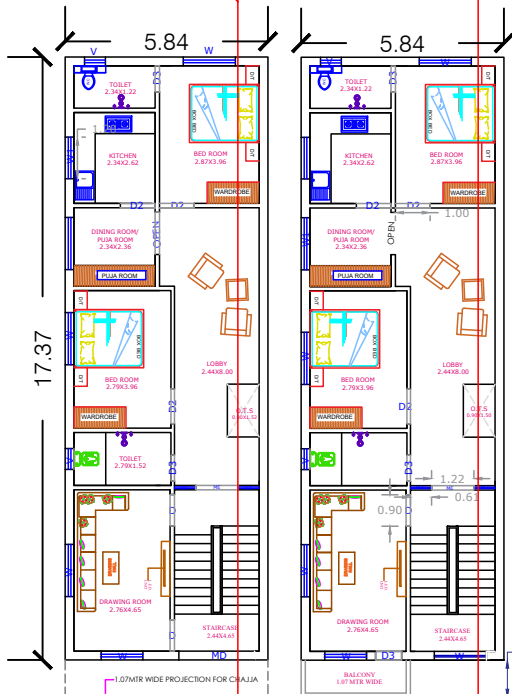


GROUND FLOOR PLAN  
AREA = 101.50 SQ.M.



FIRST FLOOR PLAN  
AREA = 104.86 SQ.M.

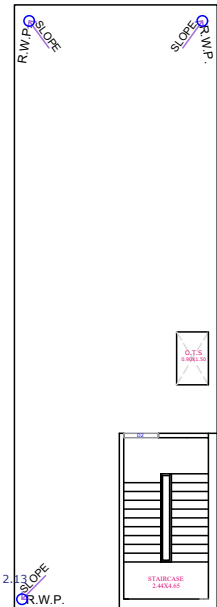


TERRACE FLOOR PLAN  
AREA = 101.5 SQ.M.

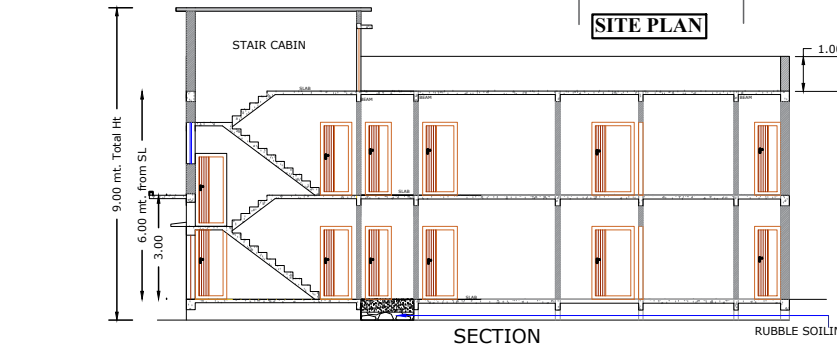


SECTION

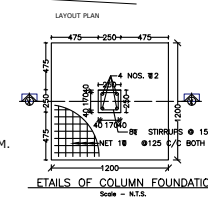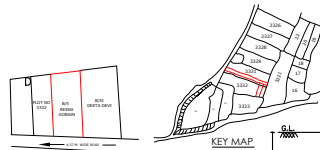


SCALE - N.T.S.

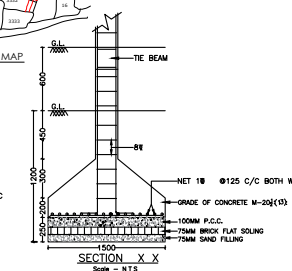


SCALE - N.T.S.

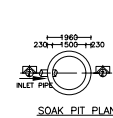


SCALE - N.T.S.

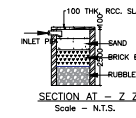

SCALE - N.T.S.

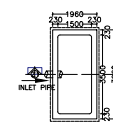

SCALE - N.T.S.

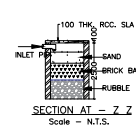

SCALE - N.T.S.

STAMP OF APPROVAL

SPECIFICATION.

- R.C.C FRAMED STRUCTURE.
- FOUNDATION UP TO HARD SATARA.
- 0.23 TH EXTERNAL WALL.
- 0.15 TH INTERNAL WALL.
- EXTERNALLY SAND FACE PLASTER.
- INTERNALLY SMOOTH NEERU FINISH.
- T.W DOORS & M.S WINDOWS.
- DRAIN THROUGH SEPTIC TANK.

AREA STATEMENT

- TOTAL PLOT AREA = 154.06 SQM.
- ALLOWED F.S.I. 1.5 = 1.2
- PROP. BUILT UP AREA = 206.36 SQM
- PROP. GROUND FLOOR = 101.50 SQ.M
- PROP FIRST FLOOR = 104.86 SQ.M
- TOTAL = 206.36 SQ.M
- F.S.I. = 1.2

DOORS & WINDOWS SCHEDULE.

D1	1.00X2.10	W1	1.50X1.20
D2	0.9X2.10	W2	1.20X1.20
D3	0.75X2.10	V	0.60X0.90

NOTES.

- PLOT BOUNDARY SHOWN IN RED
- PROPOSED WORK SHOWN IN PINK
- DRAIN LINE SHOWN IN GREEN
- WATER LINE SHOWN IN GREEN
- ALL DIMENSIONS ARE IN METERS.

RESIDENTIAL BUILDING  
IN P.NO. 3331,3332  
S.NO. B/5,NANDUWA ASTHAN,  
CHAS & DIST. BOKARO FOR  
GITA DEVI

ARCH/ENGINEER OWNER

**DRAWN BY** Dr. SHUBHAMKUMAR  
ENGINEERS  
Plot no. 81 "SHUBHAM KR" PRABHAT  
COLONY .

CELL NO : +91 6202067306