
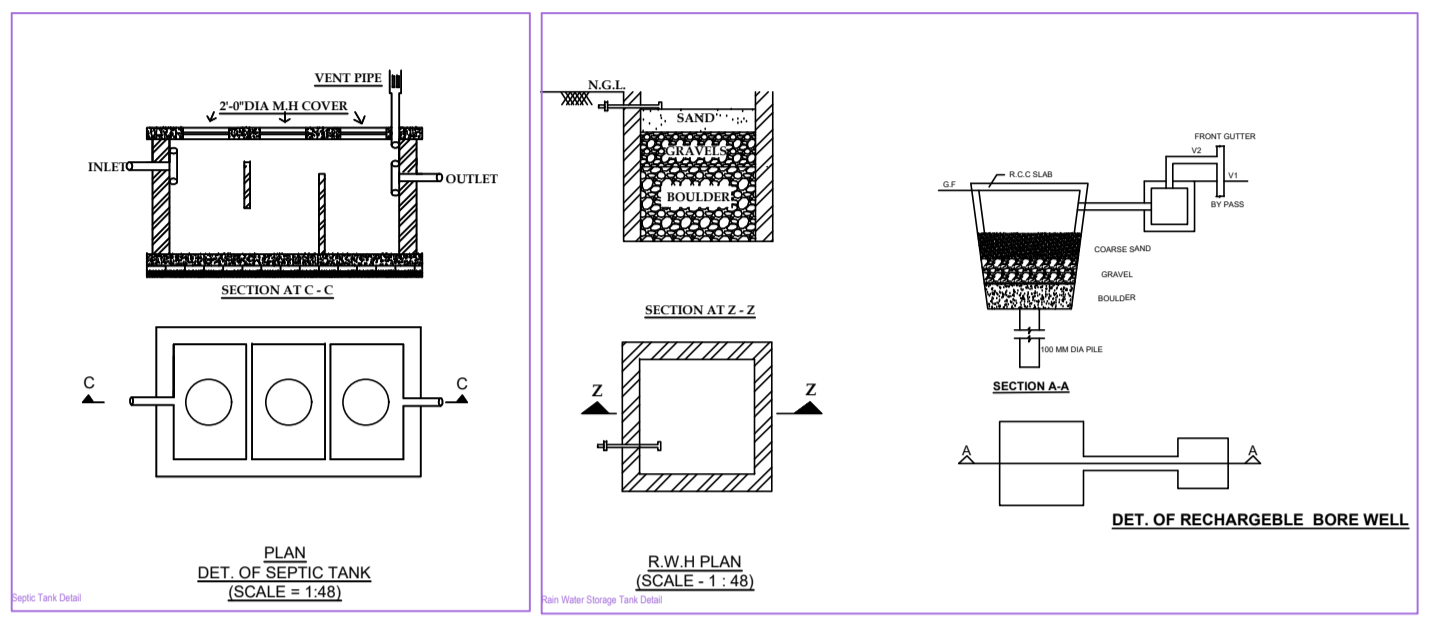



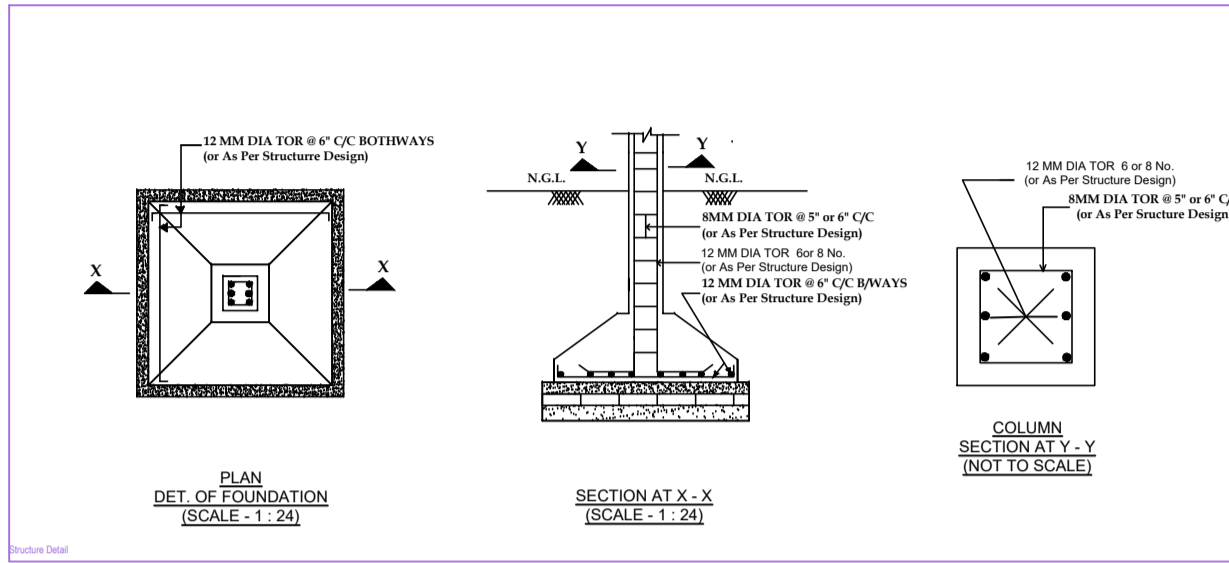

SIGN WITH SEAL BY AUTH. AUTHORITY

SPECIFICATION

1. Dimension : All dimensions are mentioned in feet & inches.
2. Excavation : As per required depth and width below the NGL.
3. Foundation : As per design of Reinforced Concrete/PCC.
4. PCC : As per M - 10 Mix Grade with 7" thickness or more.
5. DPC : As per M - 15 Mix Grade with 2" thickness or more.
6. Lined : As per M - 15 or M - 20 Mix Grade or other noted.
7. RCC : As per M - 20 or M - 25 Mix Grade or other noted.
8. SHED : As per design and FE 415 of Electrical / Tally.
9. Brick Work : First Class Brick Work with Cement Mortar 1:6 Mix in Foundation & Superstructure.
10. Plaster Work : Cement Mortar 1:3:6 in 1/2" thick on Ceiling, Outer Wall & Inner Wall respectively with 1/2" thick or noted.
11. Painting Work : White Wash / Sandesh in Outer side Wall and Colours Wash / Oil Based Emulsion in Inner side wall & Ceiling.
12. Wood Work : With Sal Wood / Teak Wood or Standard Wood.

SCHEDULE OF OPENING









SCHEDULE OF AREA

Sl. No.	Description	Area (Sq. Ft.)



Sl. No.	Description	Area (Sq. Ft.)
1.	Ground Floor	133.34
2.	First Floor	154.66
3.	Roof Top	13.34
4.	Total Floor Area	401.34

OWNER: ARCHITECT/ENGINEER

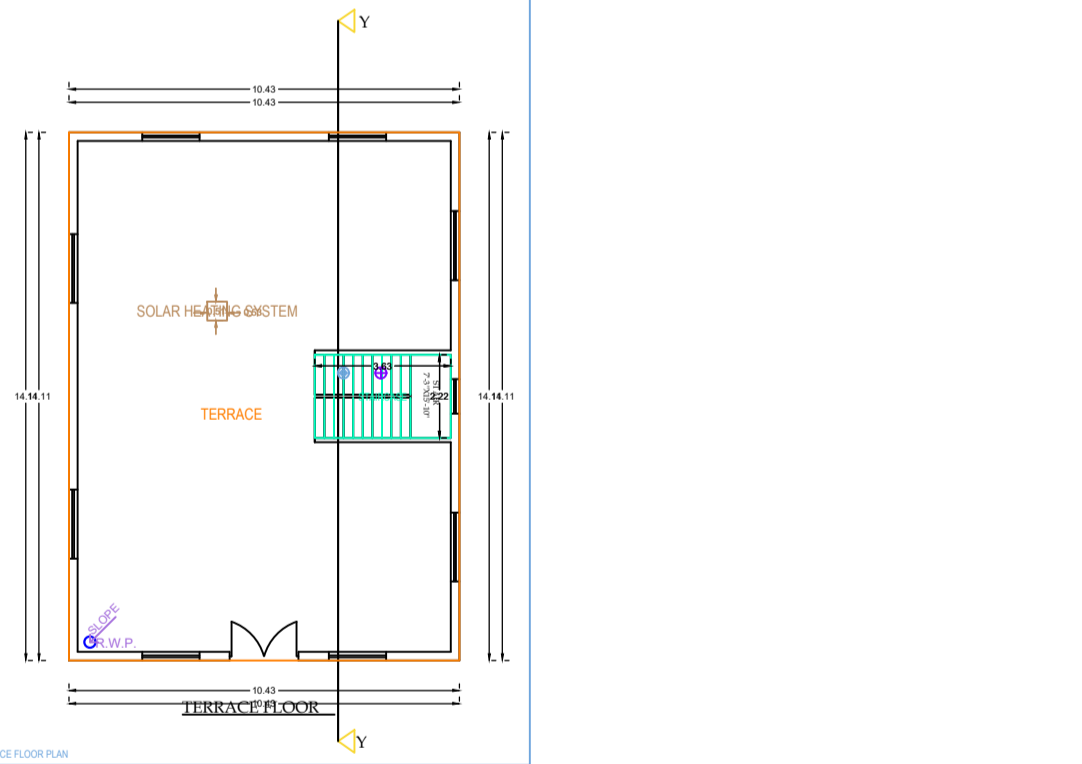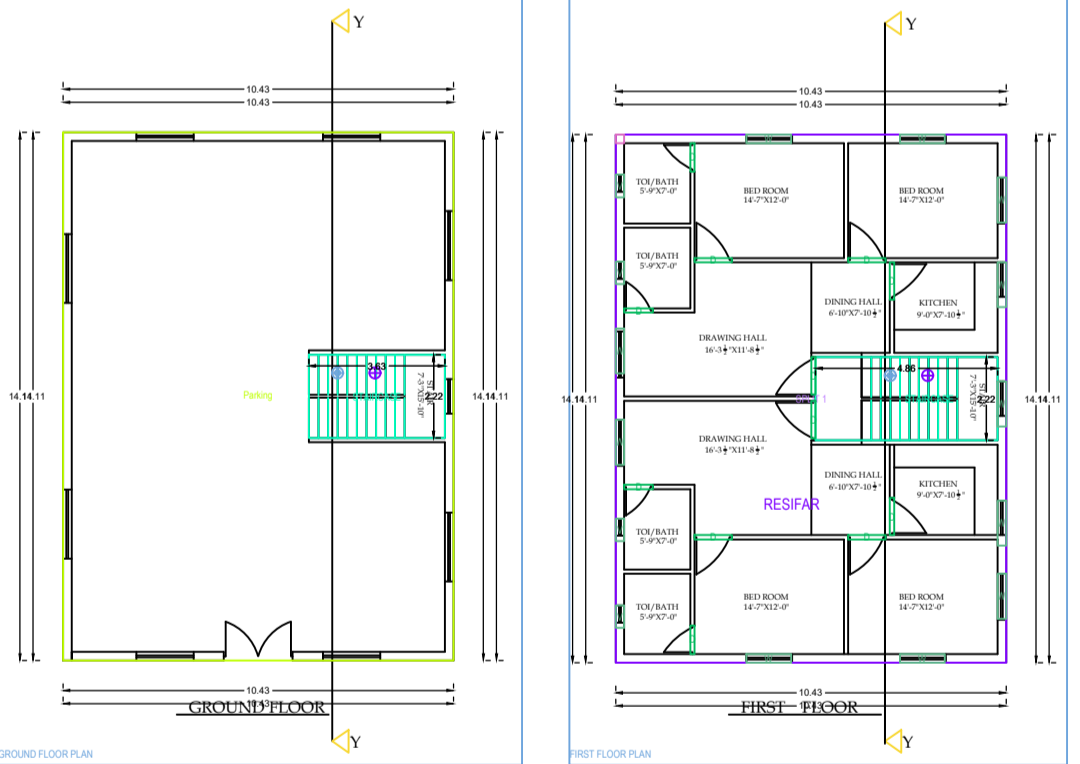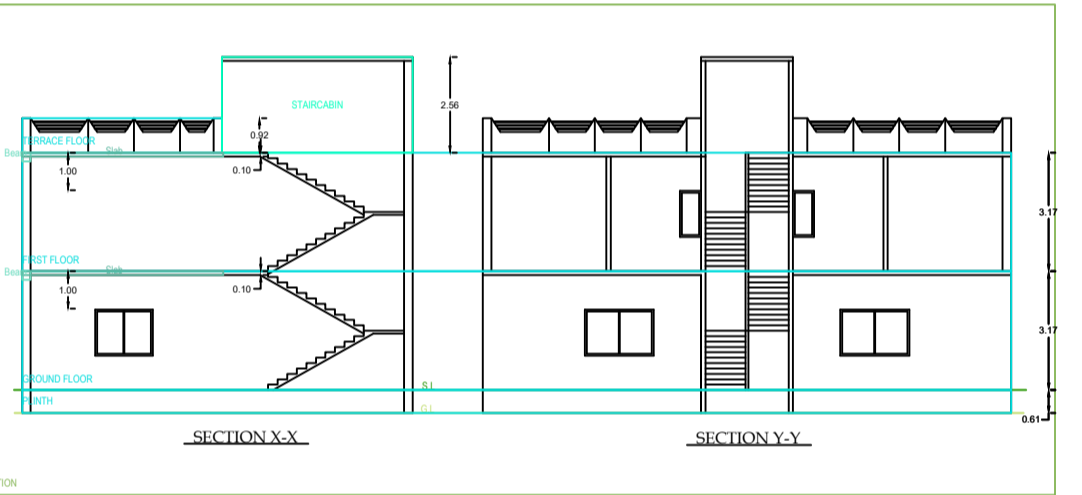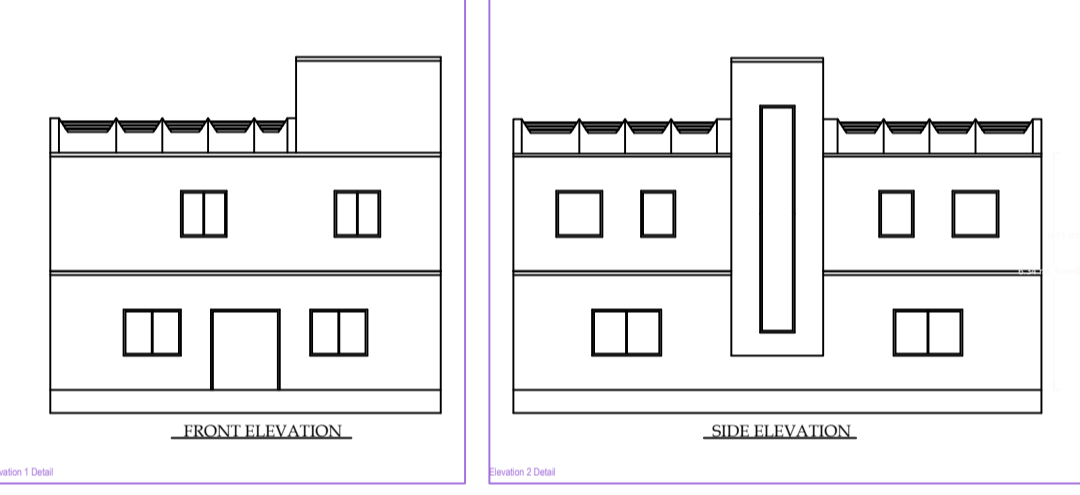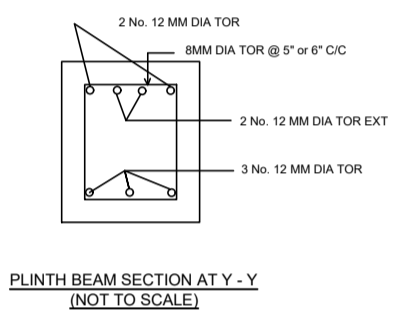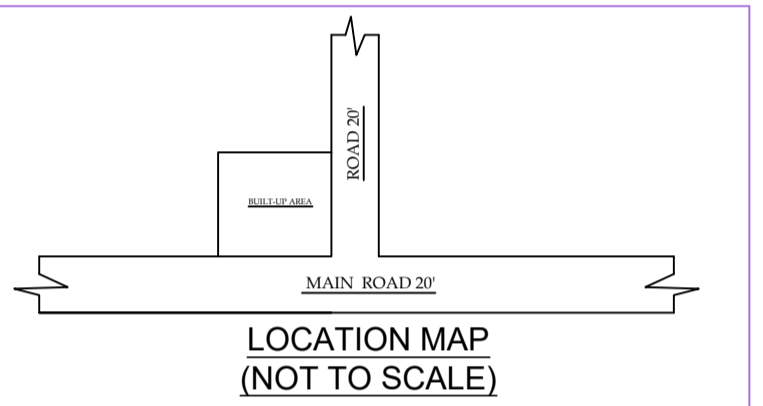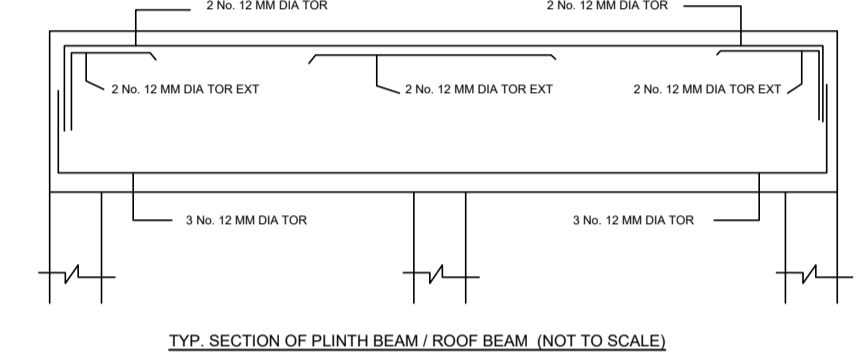

SCHEDULE OF DOORS & WINDOWS

Sl. No.	Type	Width	Height
1.	D	4'-0"	7'-0"
2.	D1	3'-0"	7'-0"
3.	D2	2'-4"	7'-0"
4.	D3	4'-0"	7'-0"
5.	D4	3'-0"	7'-0"
6.	D5	3'-0"	7'-0"
7.	D6	3'-0"	7'-0"

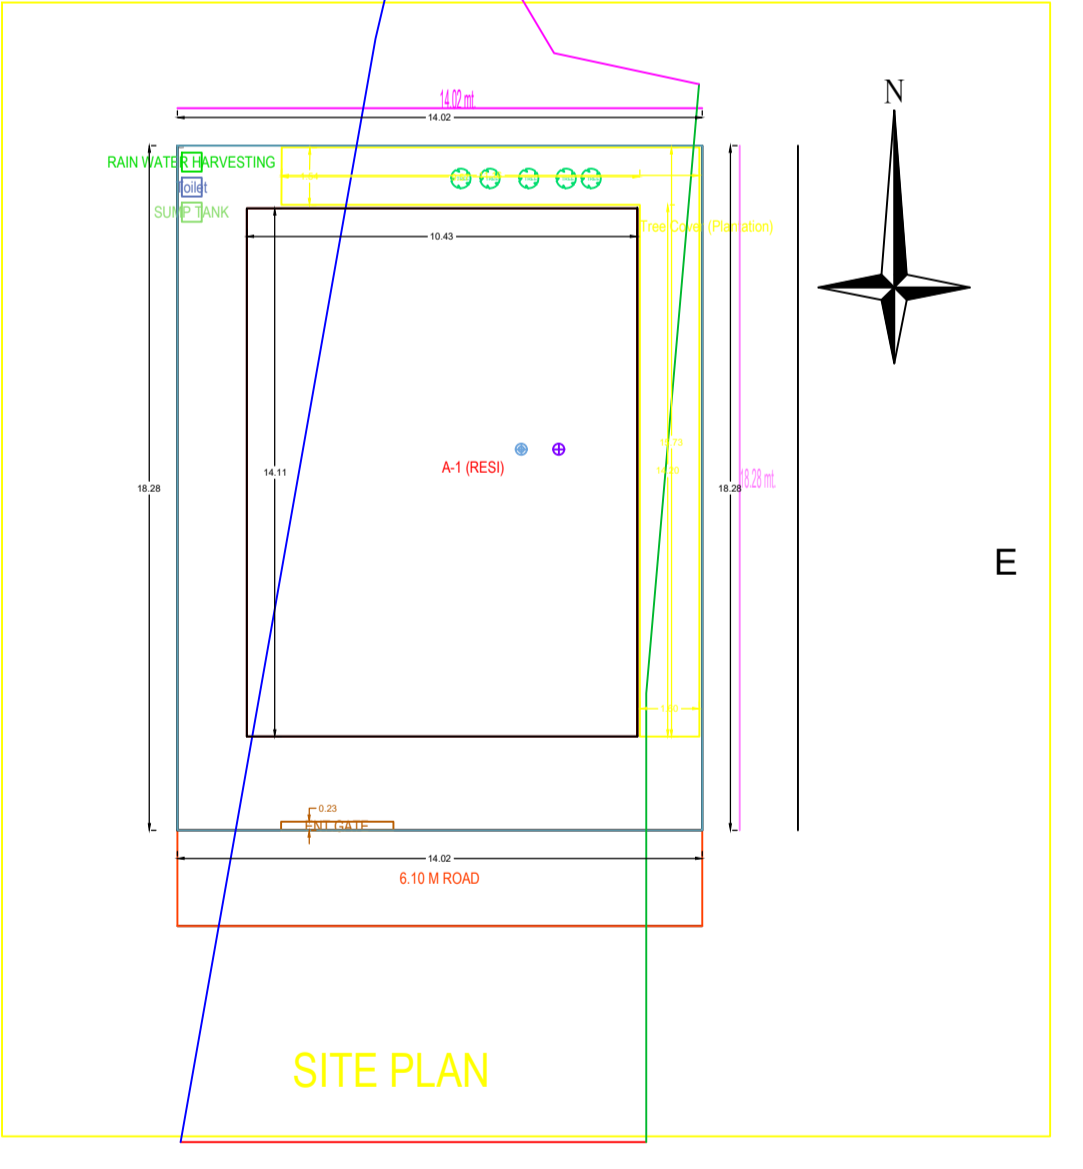

Building A (RES)

Sl. No.	Description	Area (Sq. Ft.)
1.	Ground Floor	133.34
2.	First Floor	154.66
3.	Roof Top	13.34
4.	Total Floor Area	401.34





UtilBUA Table for Building A (RES)

FLOOR	Name	UtilBUA Type	UtilBUA Area	UtilBUA Area	No. of Rooms	No. of Tenants
GROUND FLOOR	RESIDENTIAL	RESIDENTIAL	133.34	133.34	1	1
FIRST FLOOR	RESIDENTIAL	RESIDENTIAL	154.66	154.66	1	1
ROOF TOP	RESIDENTIAL	RESIDENTIAL	13.34	13.34	1	1