


A Part Plan of Mouza Chas Sheet No. 3  
 Thana Chas No 30 Paragona Khaspa L  
 Dist - Bokaro Scale 1" = 330'

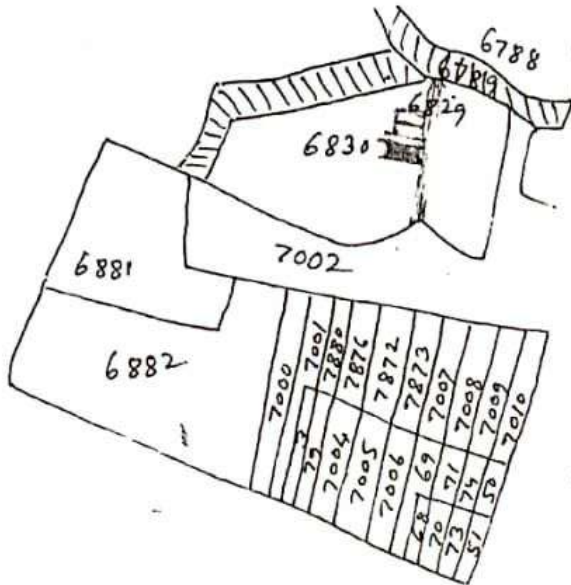

Schedule of Land D			
Khata No	Plote No	Out of Area	
		A	D
197	6830	-	4.50
Total Area -		4.50	


See only.

Vender: Sri Natrajan Mudliyar S/o  
 Late Panjasharan Mudliyar of  
 Chas Bokaro. and Their Power of  
 Attorney to Sri Uttam Kumar Paul  
 S/o Sri Kinkar Paul of Machhalipati  
 main Road Chas Bokaro Jh.

Vendee: (1) Sri Satyannarayan Agrawal.  
 (2) Sri Anil Kumar Agrawal.  
 (3) Sri Nanda Kishore Agrawal.  
 S/o Late Hari narayan Agrawal.  
 of Ram nagar Colony Chas  
 Bokaro

Boundary of This Land.

N:- 15' Road.  
 S:- Raj Kr. Dutta & Ajoy Kr. Dutta.  
 E:- 14' Road.  
 W:- Portion plat No-6830

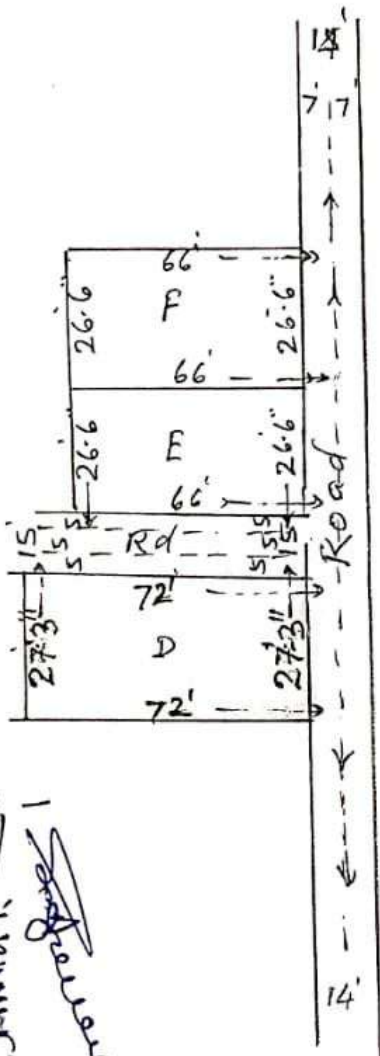

Uttam Kumar Paul  
 27/05/13

True Copy  
 Inspected by  
 Shreechandra  
 Amin  
 Chas Bokaro

Details of Area Schedule 'D' Dimer Cated  
 with Red Line With Red Colour in This Map

पेशा करवावे की

1. ...  
 2. ...  
 3. ...

1/1/1/1