


SECTION:- (B-B)

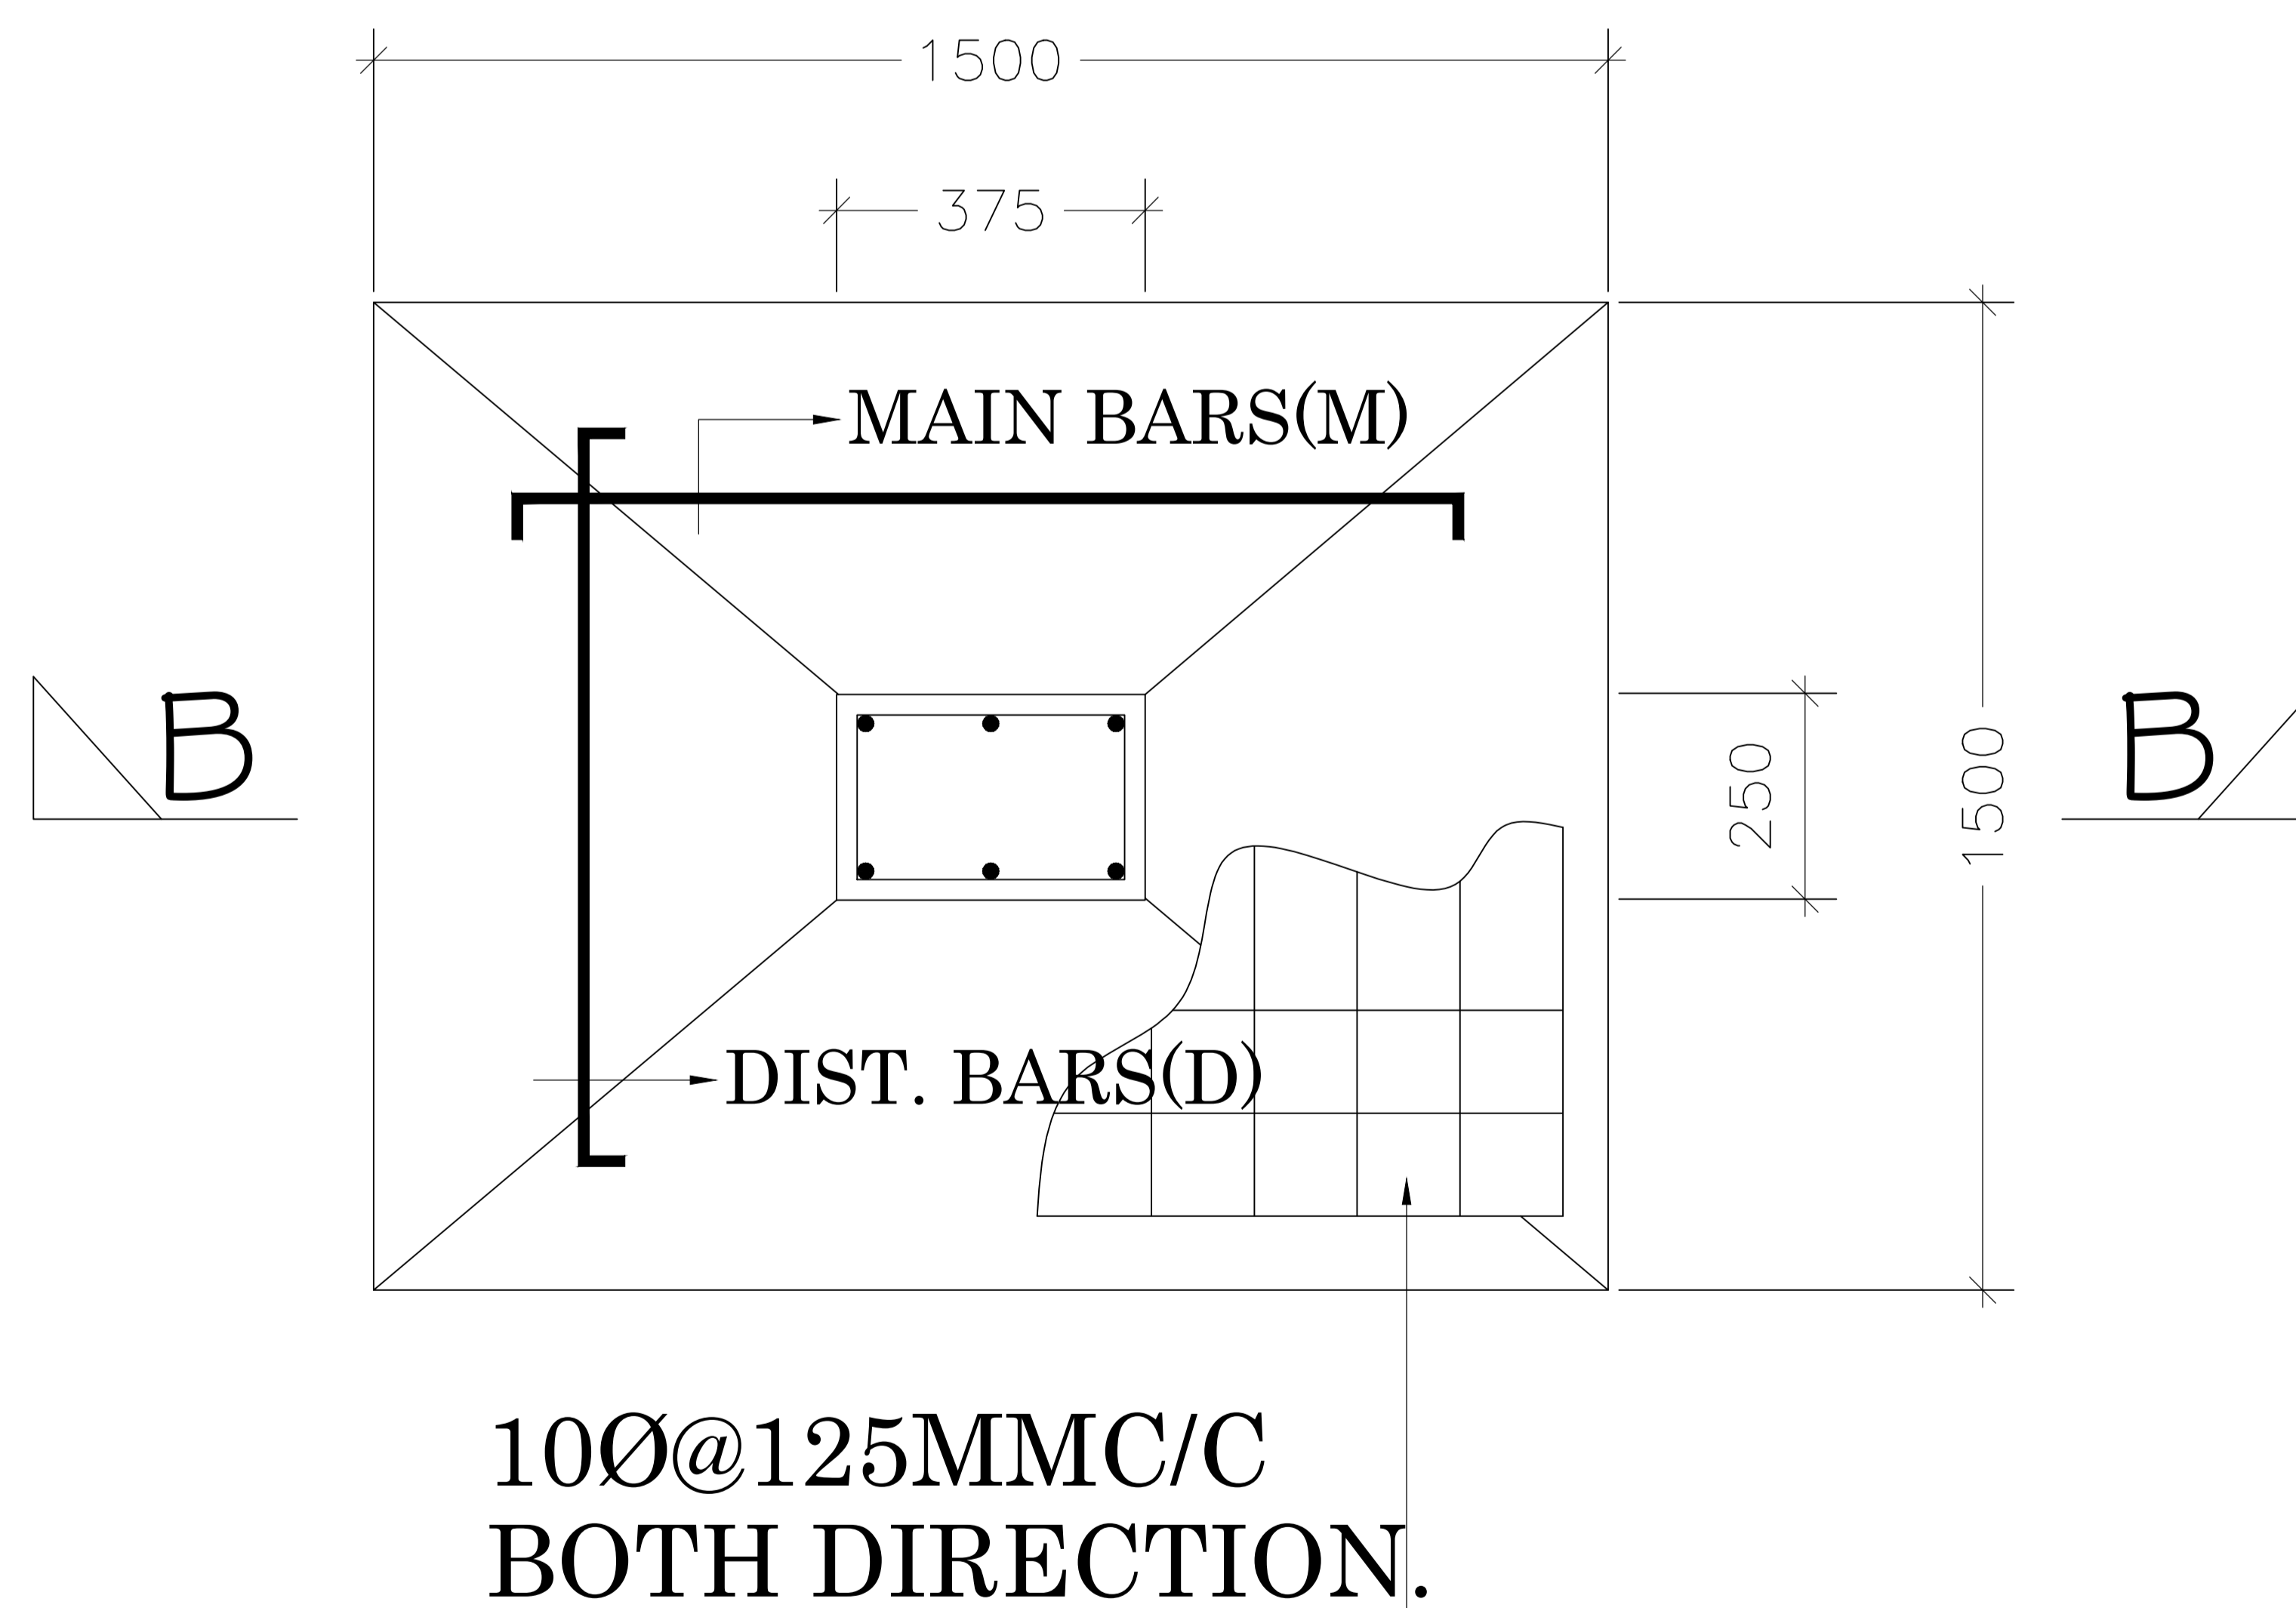

FOUNDATION PLAN OF CLOUMN