
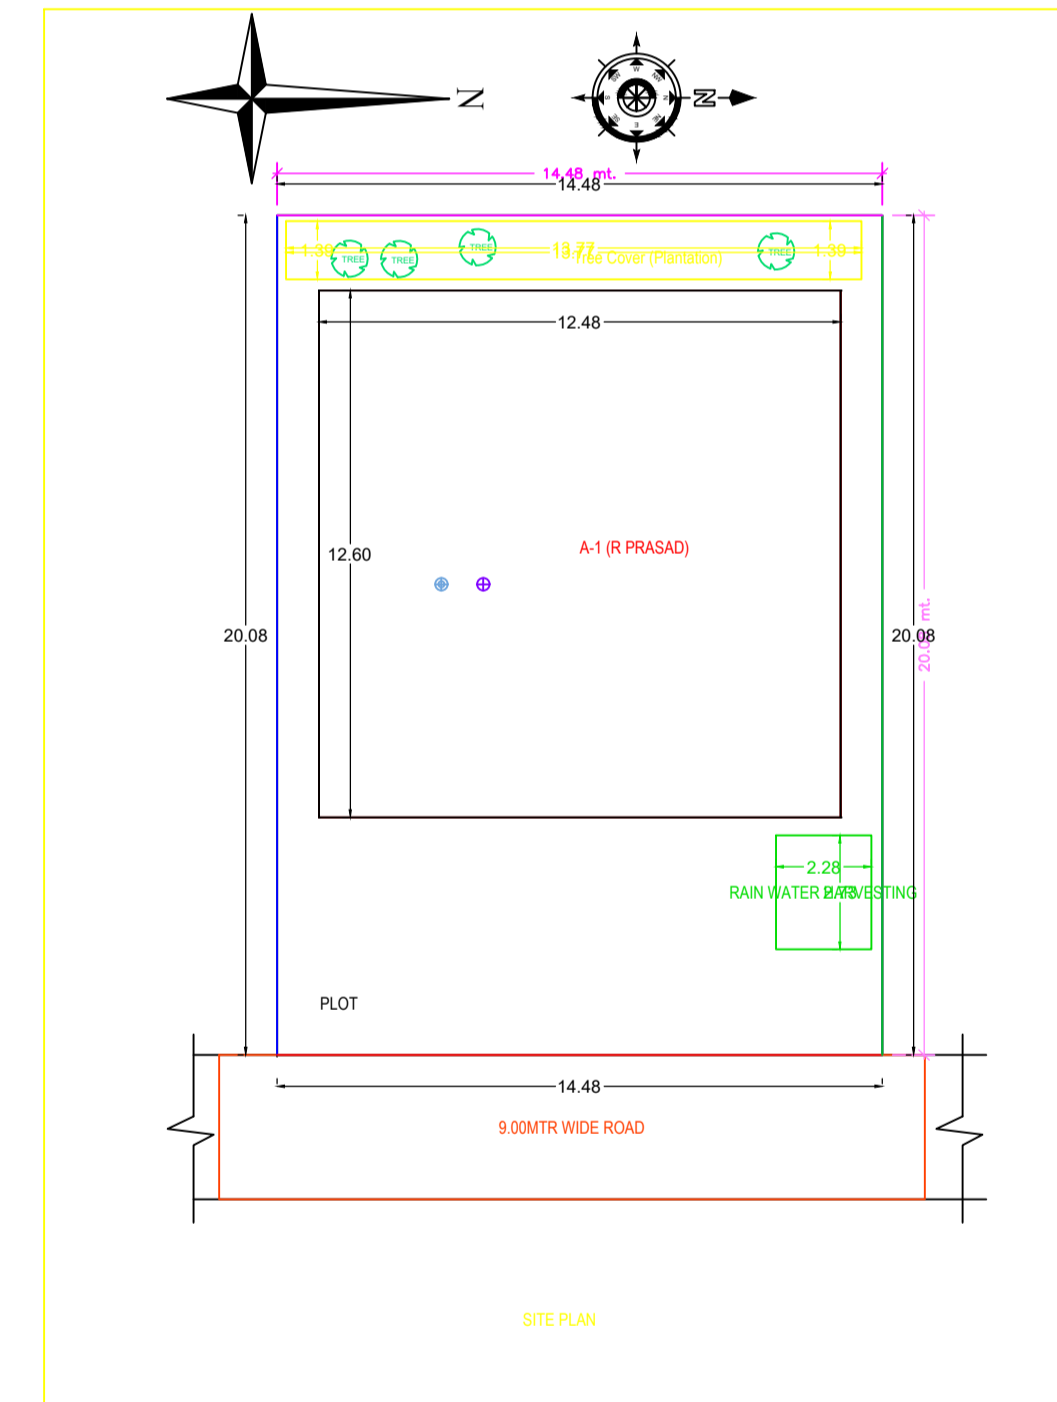
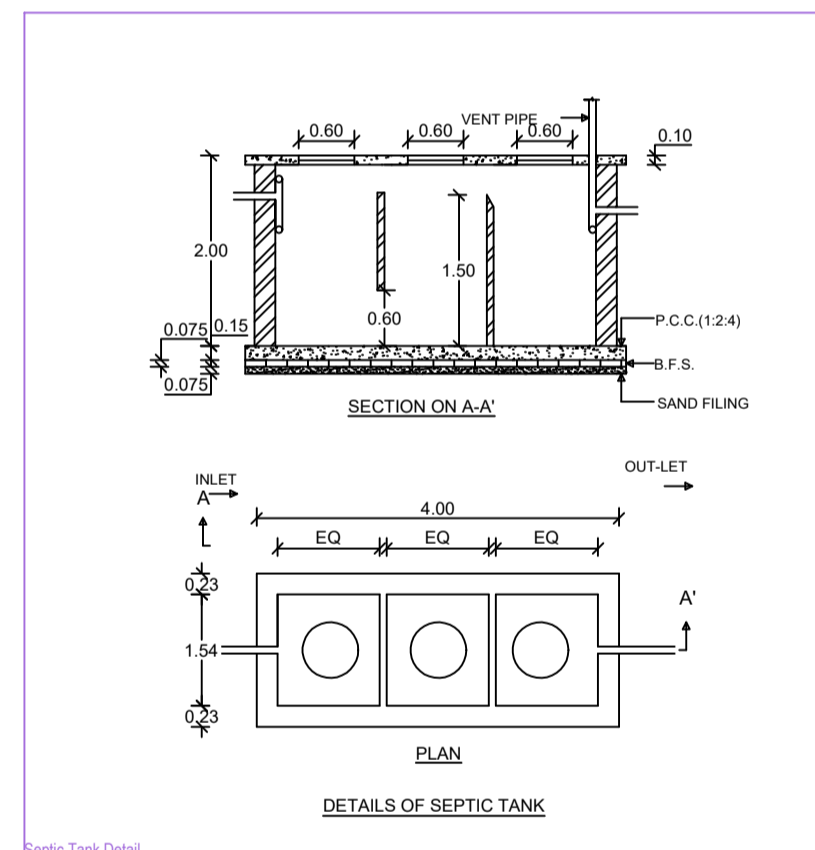
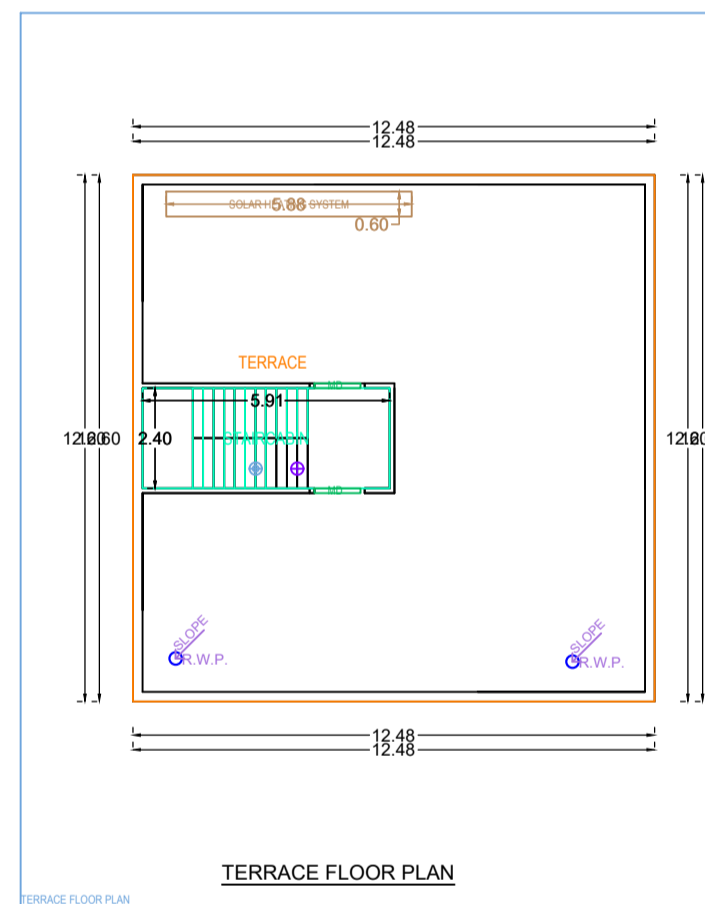
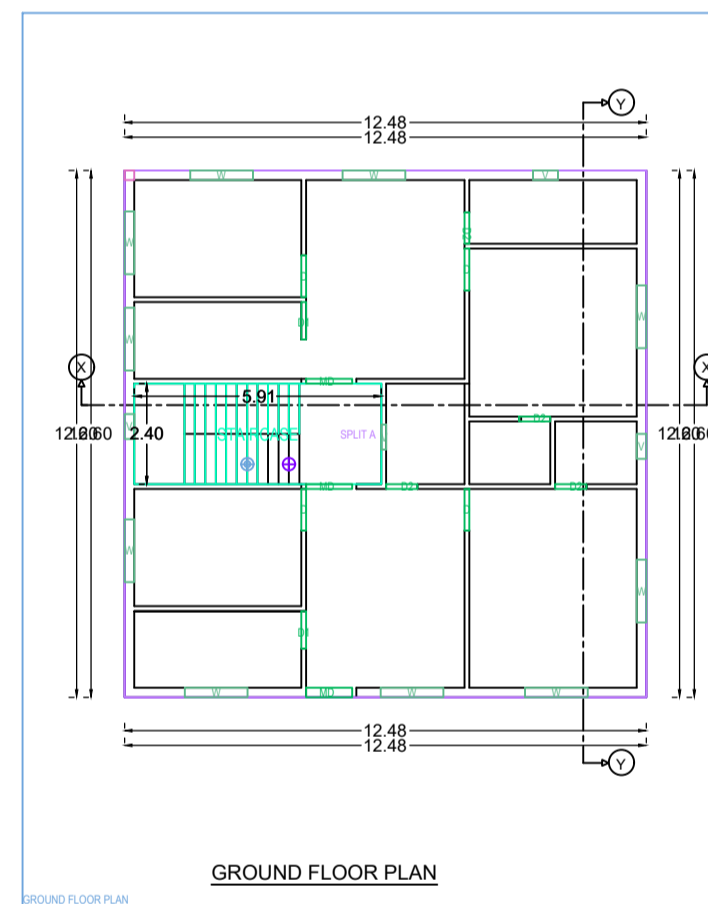
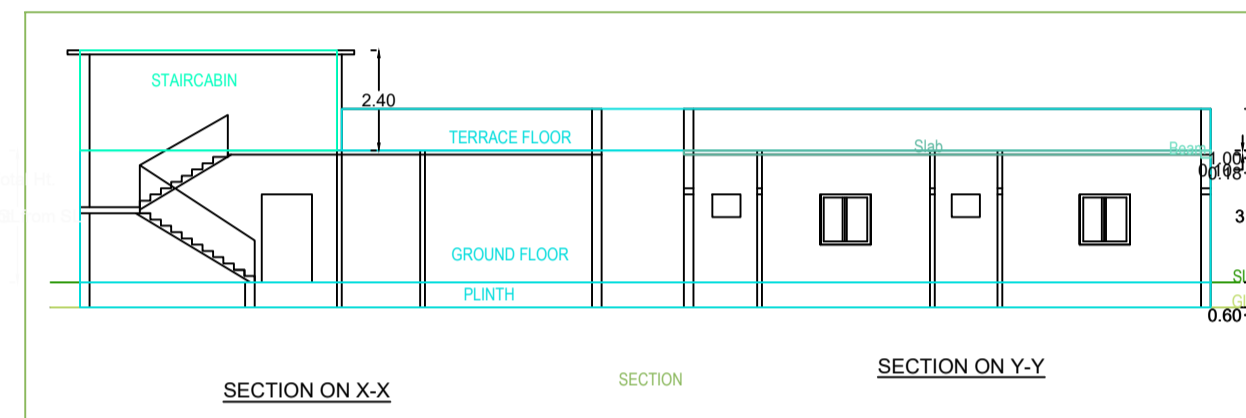
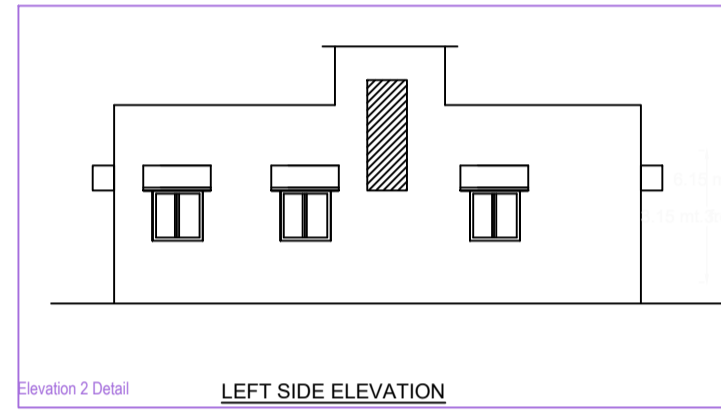
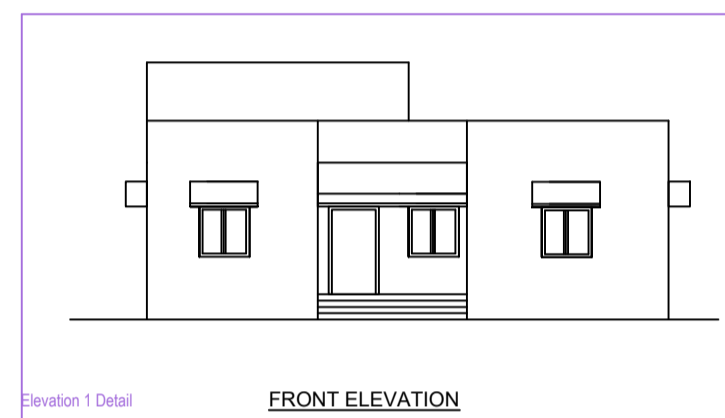
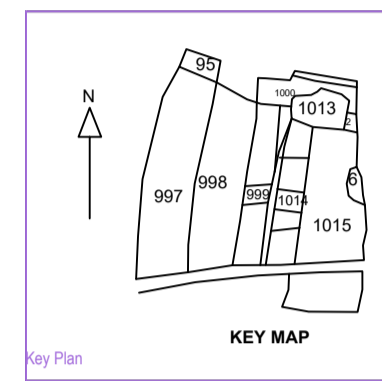
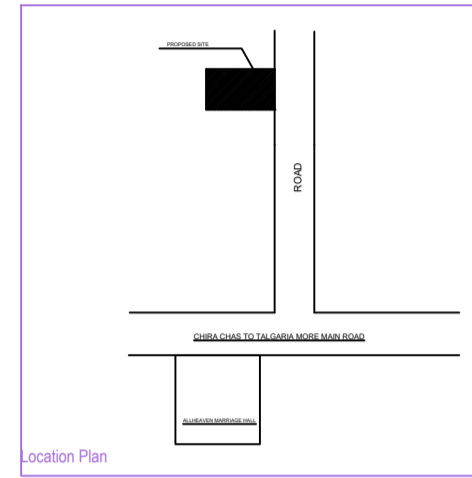
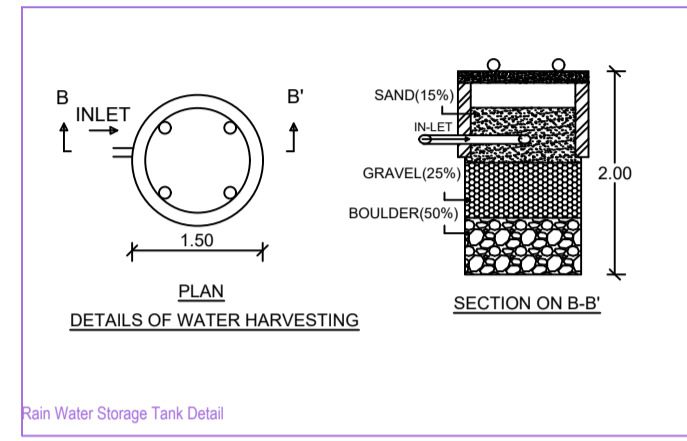


Project Title : RAMESHWAR PRASAD

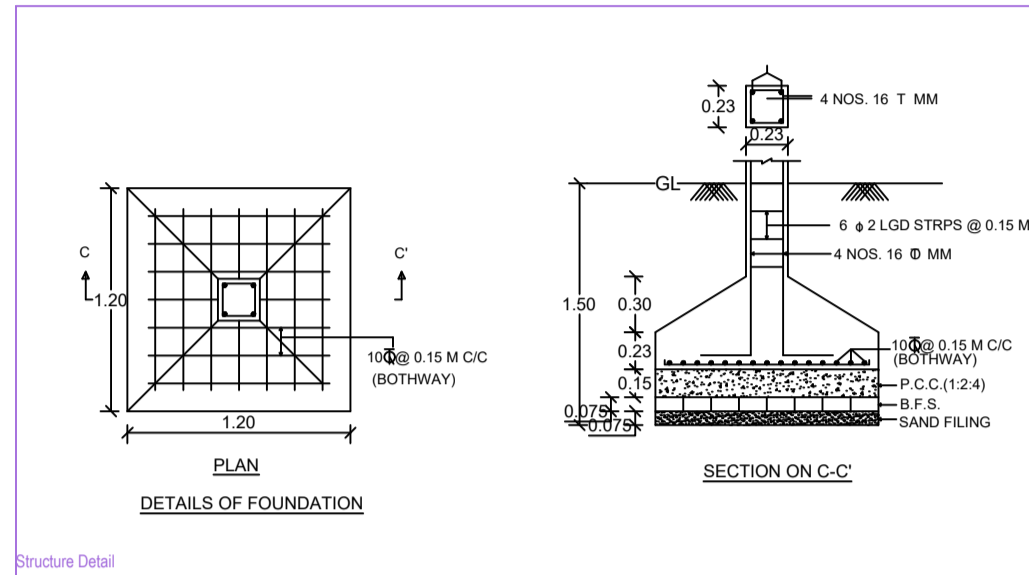

Building A (R PRASAD)

Floor Name	Total Built Up Area (Sq. m.)	Proposed FAR Area (Sq. m.)	Total FAR Area (Sq. m.)	Floor (No.)
Ground Floor	157.25	157.25	157.25	01
Terrace Floor	157.25	157.25	314.50	02
Total	314.50	314.50	314.50	02

SCHEDULE OF JOINERY

BUILDING NAME	NAME	LENGTH	HEIGHT	NO. OF
A (R PRASAD)	DO	0.75	2.10	04
A (R PRASAD)	DI	0.50	2.10	02
A (R PRASAD)	DD	1.00	2.10	04
A (R PRASAD)	DE	1.50	2.10	06
Total				16

SCHEDULE OF JOINERY

BUILDING NAME	NAME	LENGTH	HEIGHT	NO. OF
A (R PRASAD)	V	0.50	1.50	04
A (R PRASAD)	W	1.00	1.50	10
Total				14

UHBQA Table for Building A (R PRASAD)

FLOOR	Name	UHBQA Type	UHBQA Area	Carpet Area	No. of Rooms	No. of Staircases
GROUND FLOOR	FLAT A	FLAT	157.25	157.25	12	1
TERRACE FLOOR	-	-	157.25	157.25	12	1


AREA DETAILS		SQ.MT
AREA OF PLOT (Reference)	Plot	296.81
Net POC Area (Cover POC Area)	(A-Deductions)	296.81
Deduction from Gross POC Area		0.00
Net POC Area (Cover POC Area)		296.81
Reference POC Area (Net POC Area)	(A-Deductions)	271.63
Specialized/Accessory area		15.18

Building Type	Road Name	Front Margin	Rear Margin	Side Margin	Setback Margin
A (R PRASAD)	9.00MTR WIDE ROAD	1.00	1.00	1.00	1.00

Building	No. of Same Story	Total Built Up Area (Sq. m.)	Proposed FAR Area (Sq. m.)	Total FAR Area (Sq. m.)	Floor (No.)
A (R PRASAD)	1	314.50	314.50	314.50	02
Grand Total	1	314.50	314.50	314.50	02