
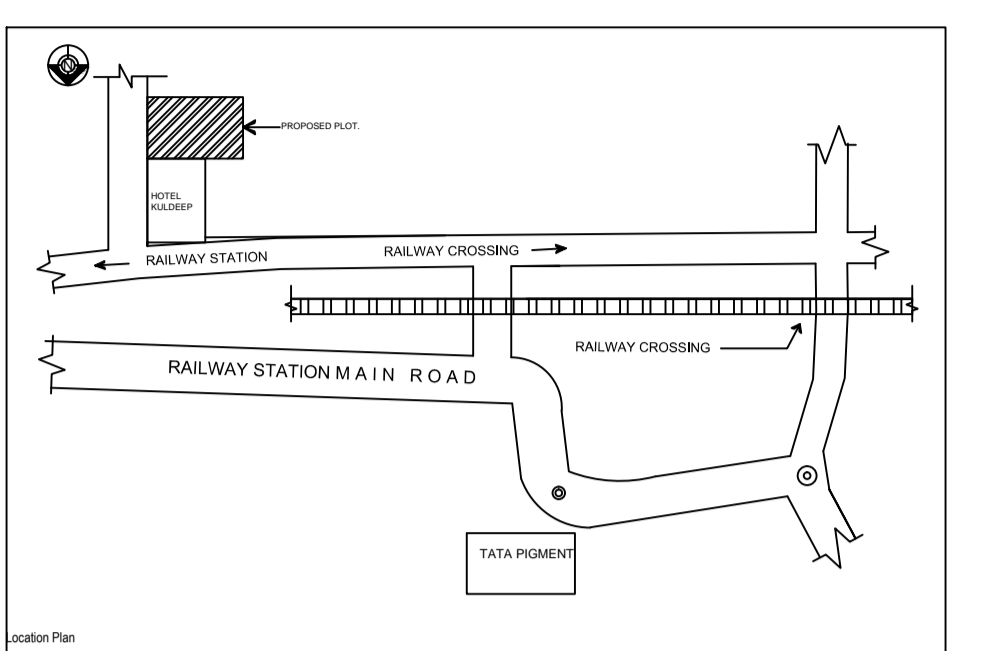
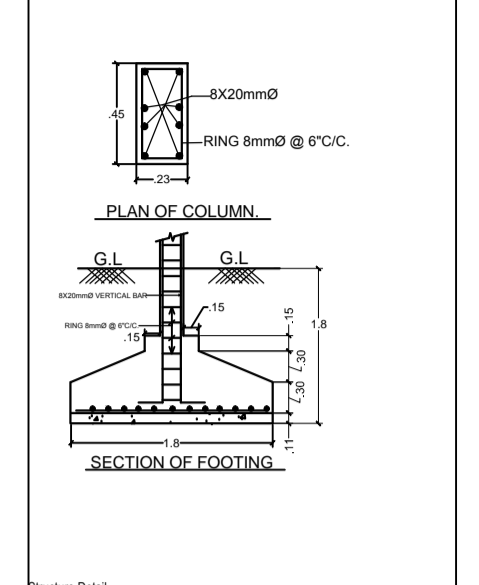


Project Title - VARINDER SINGH








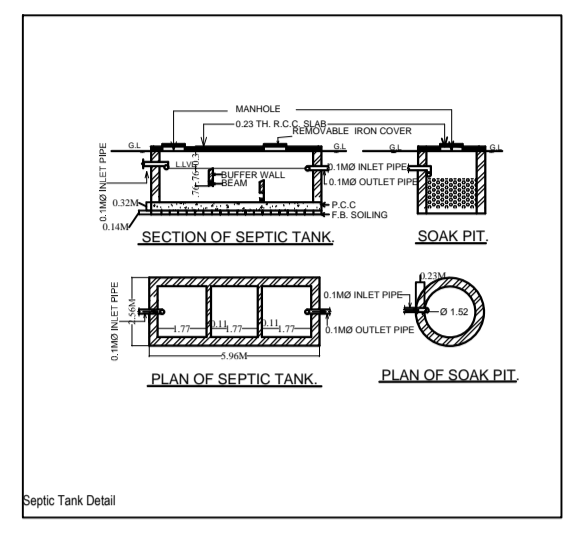




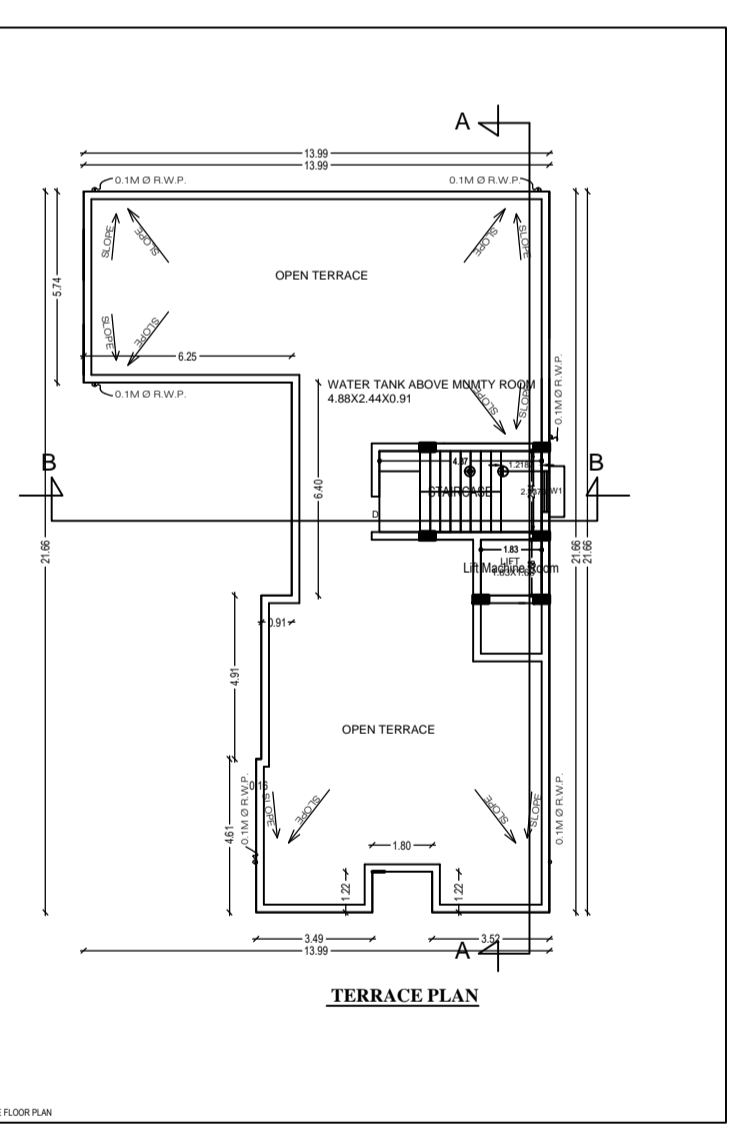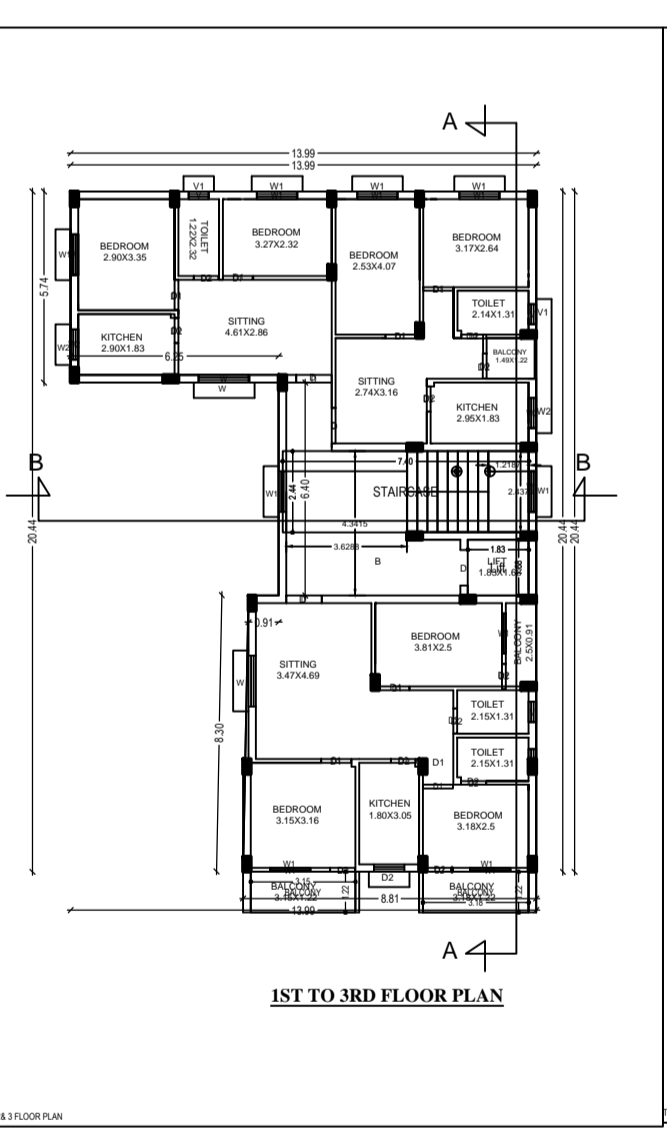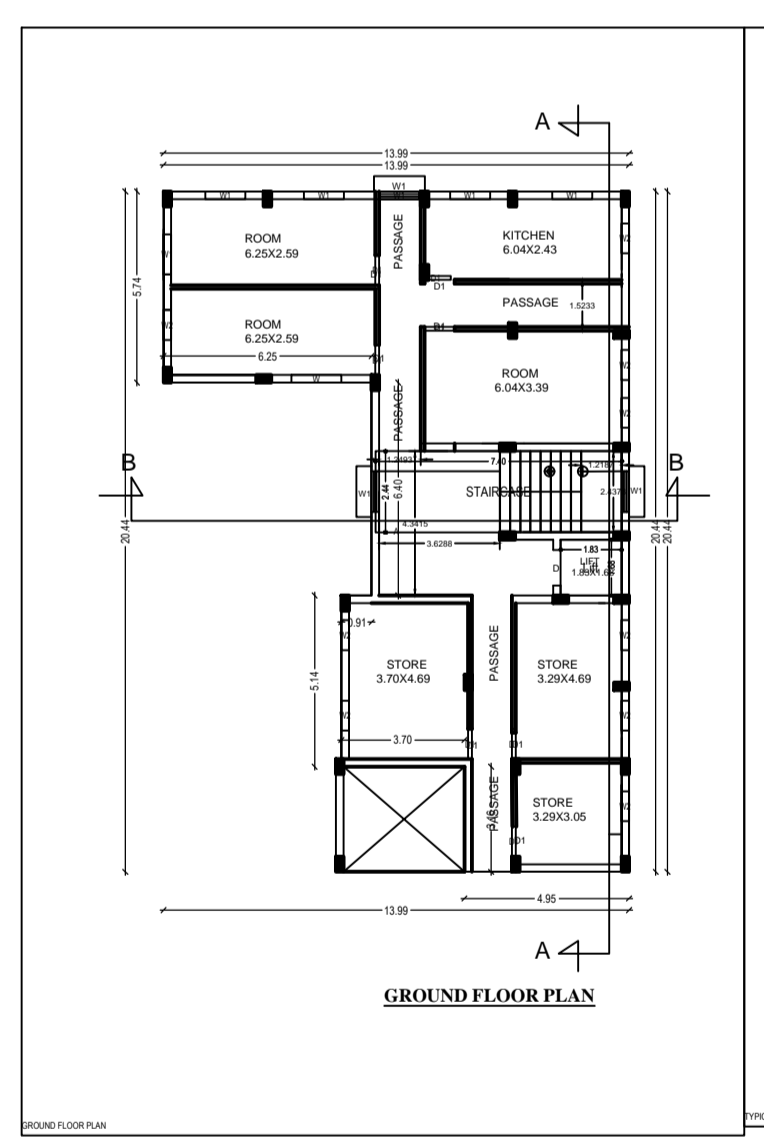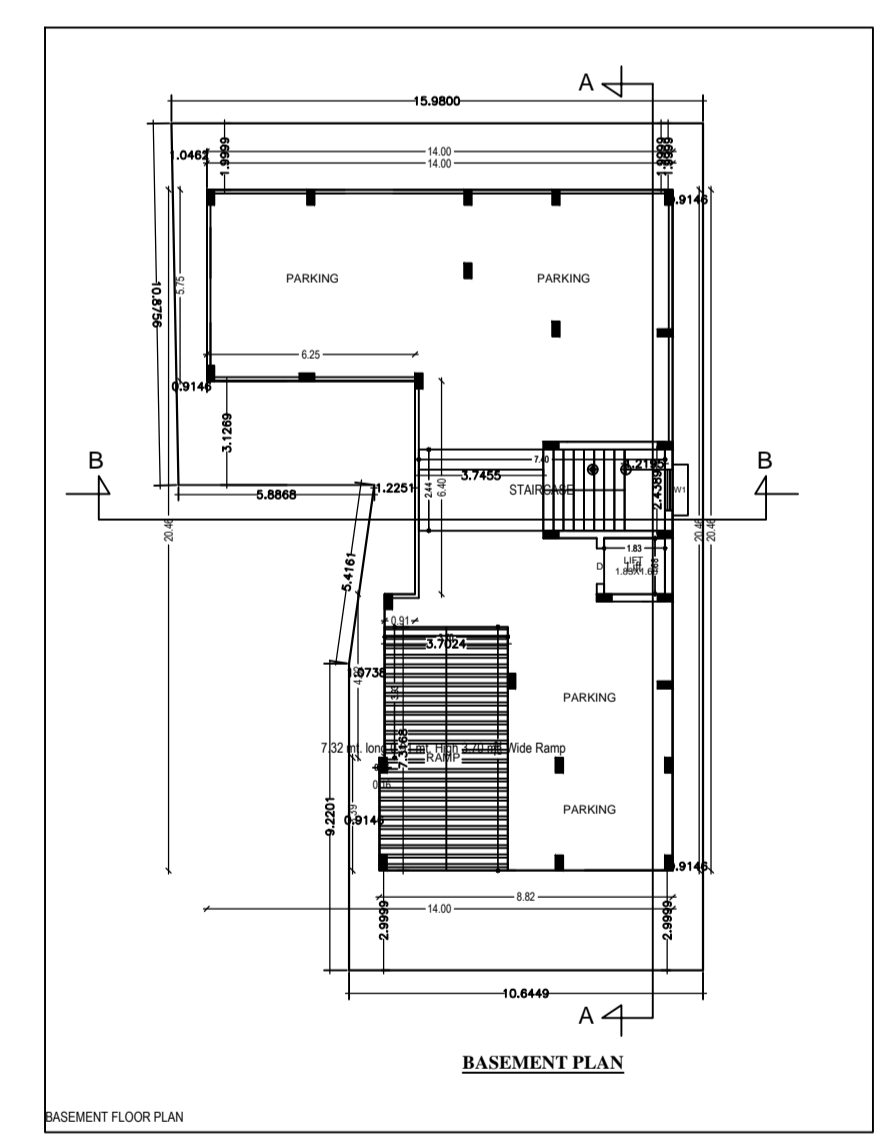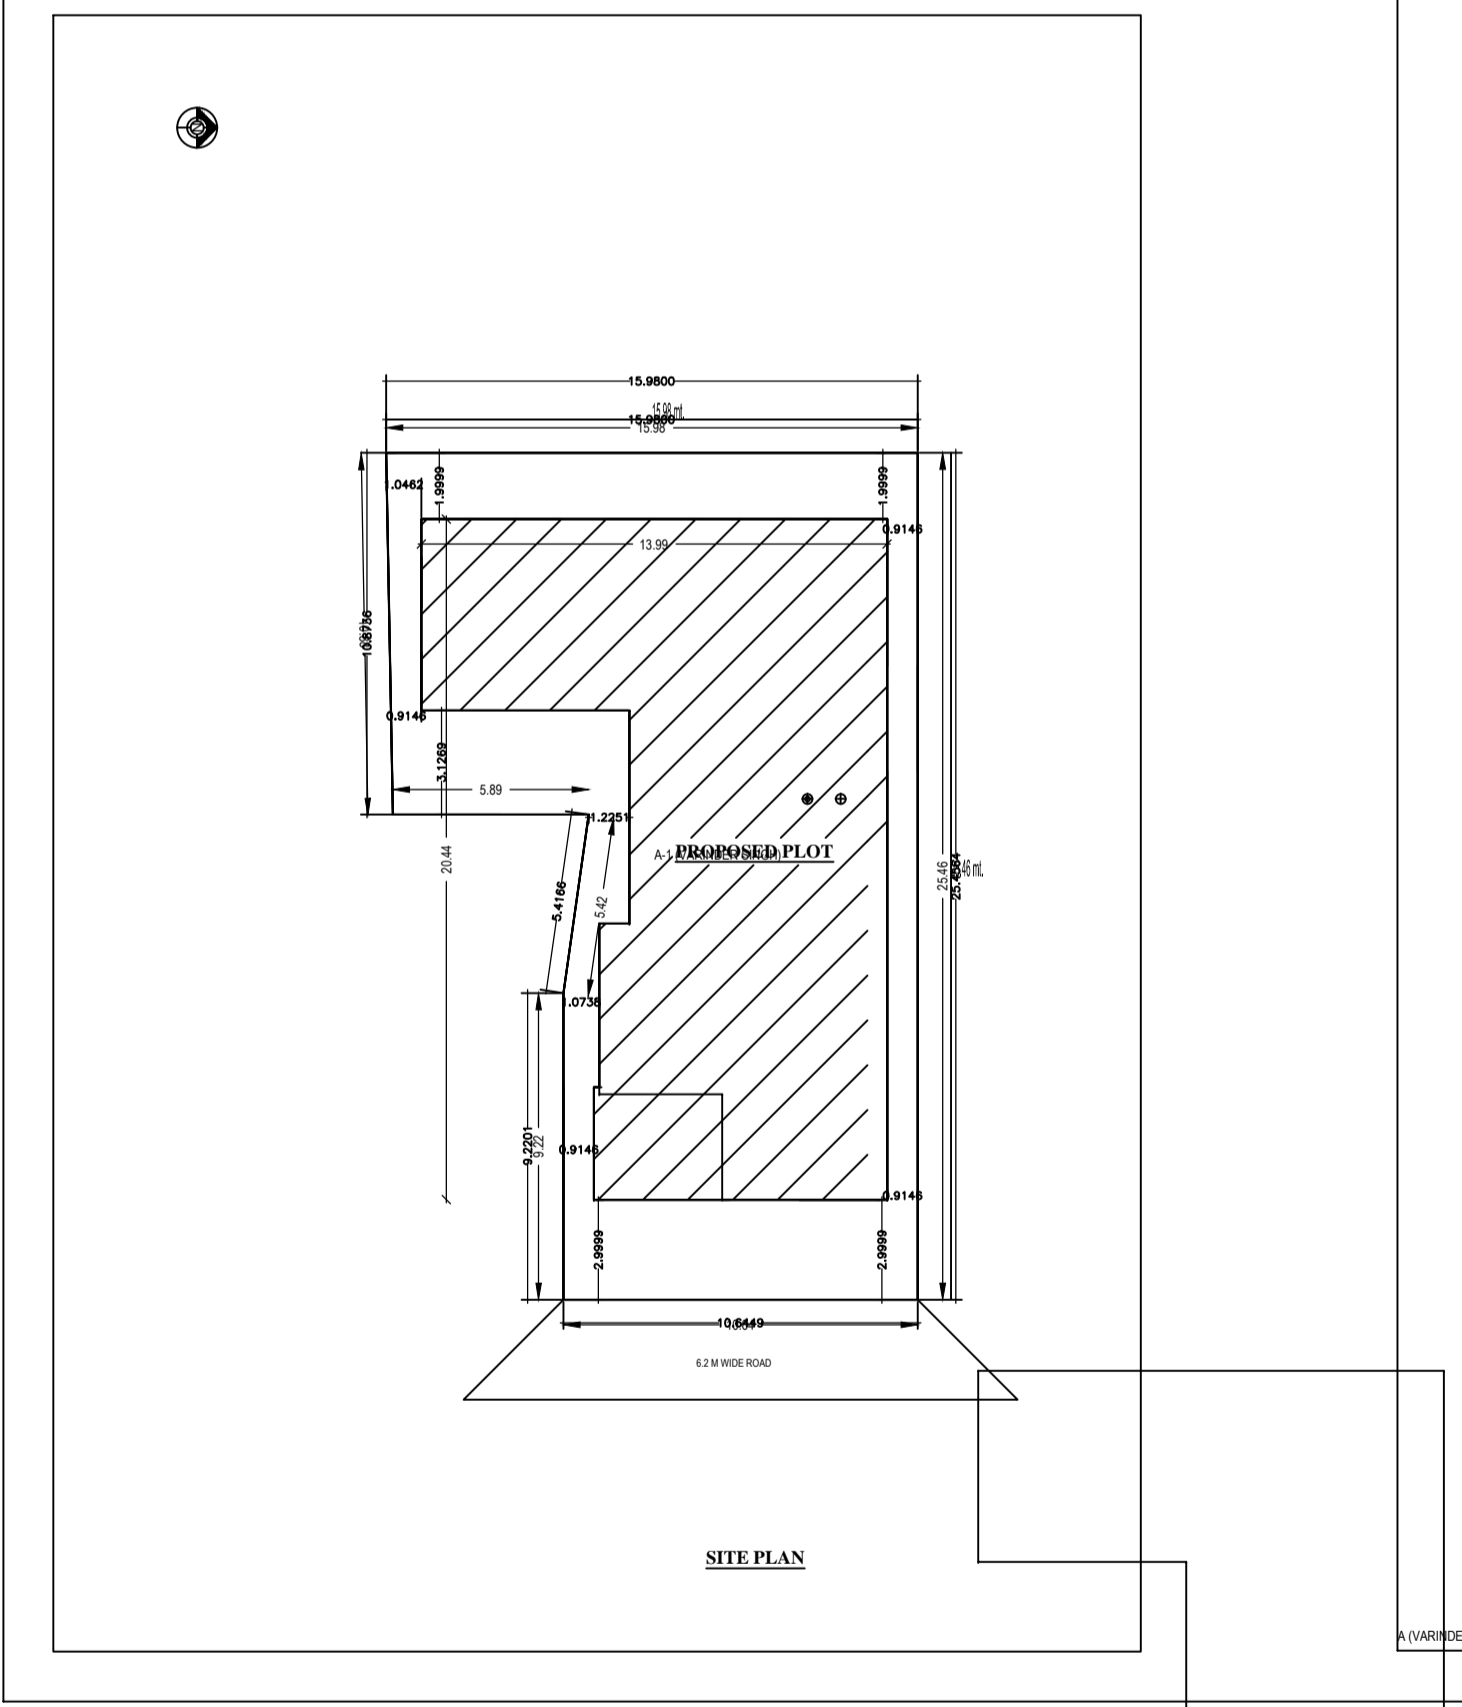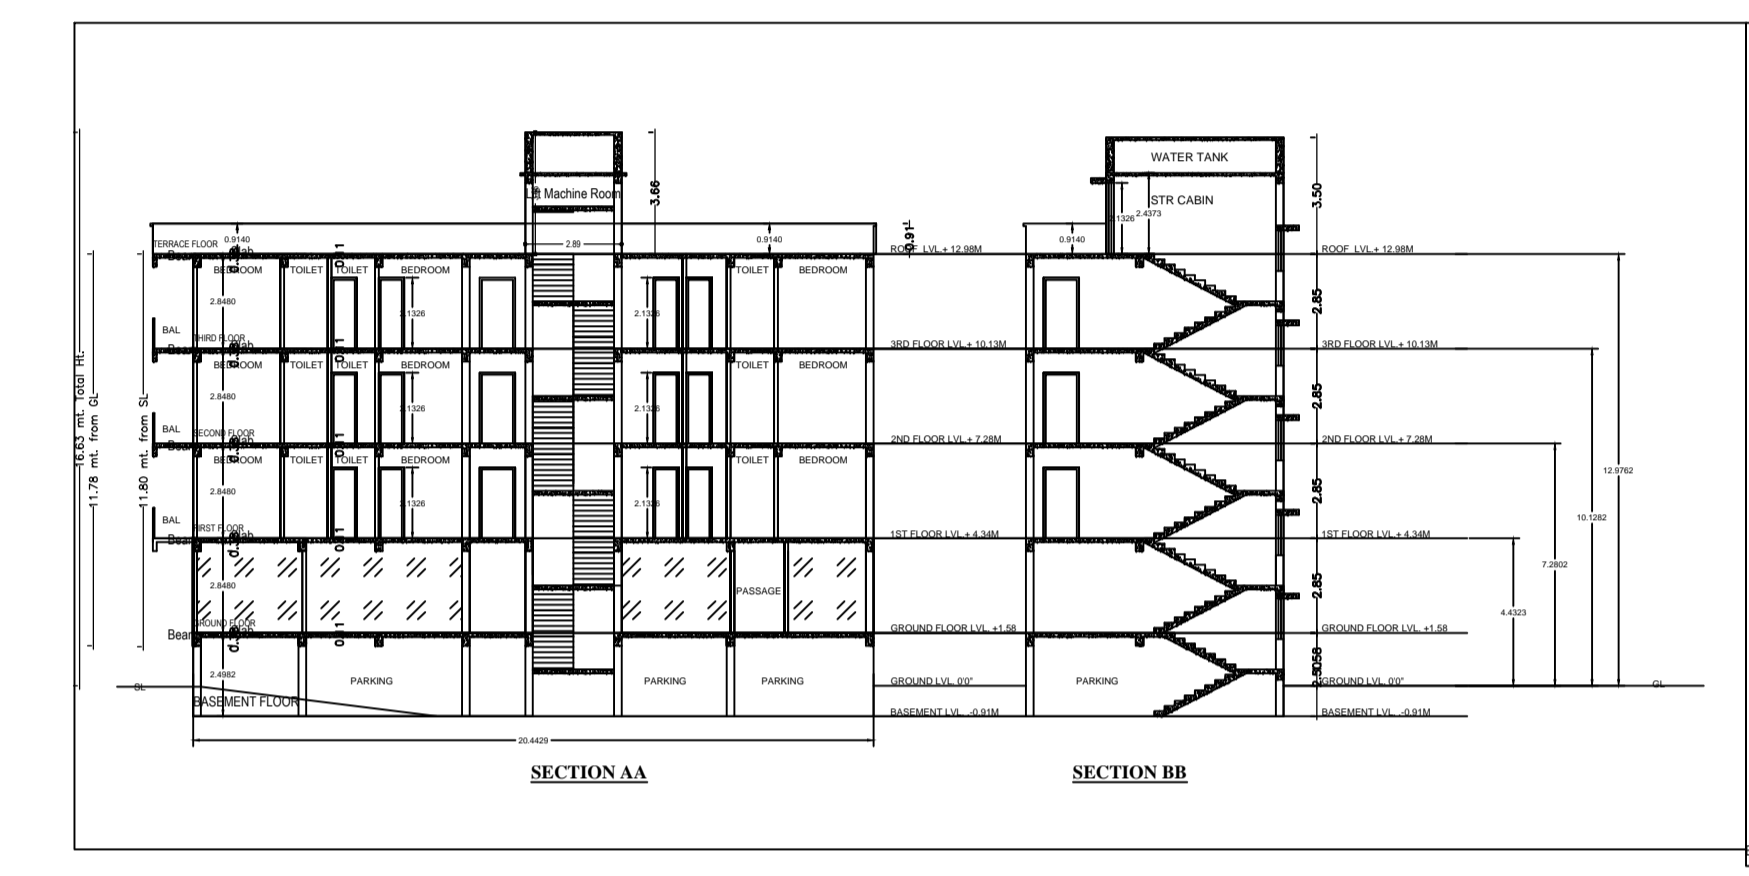

Building A (VARINDER SINGH)										


