


PLAN OF COLUMN.

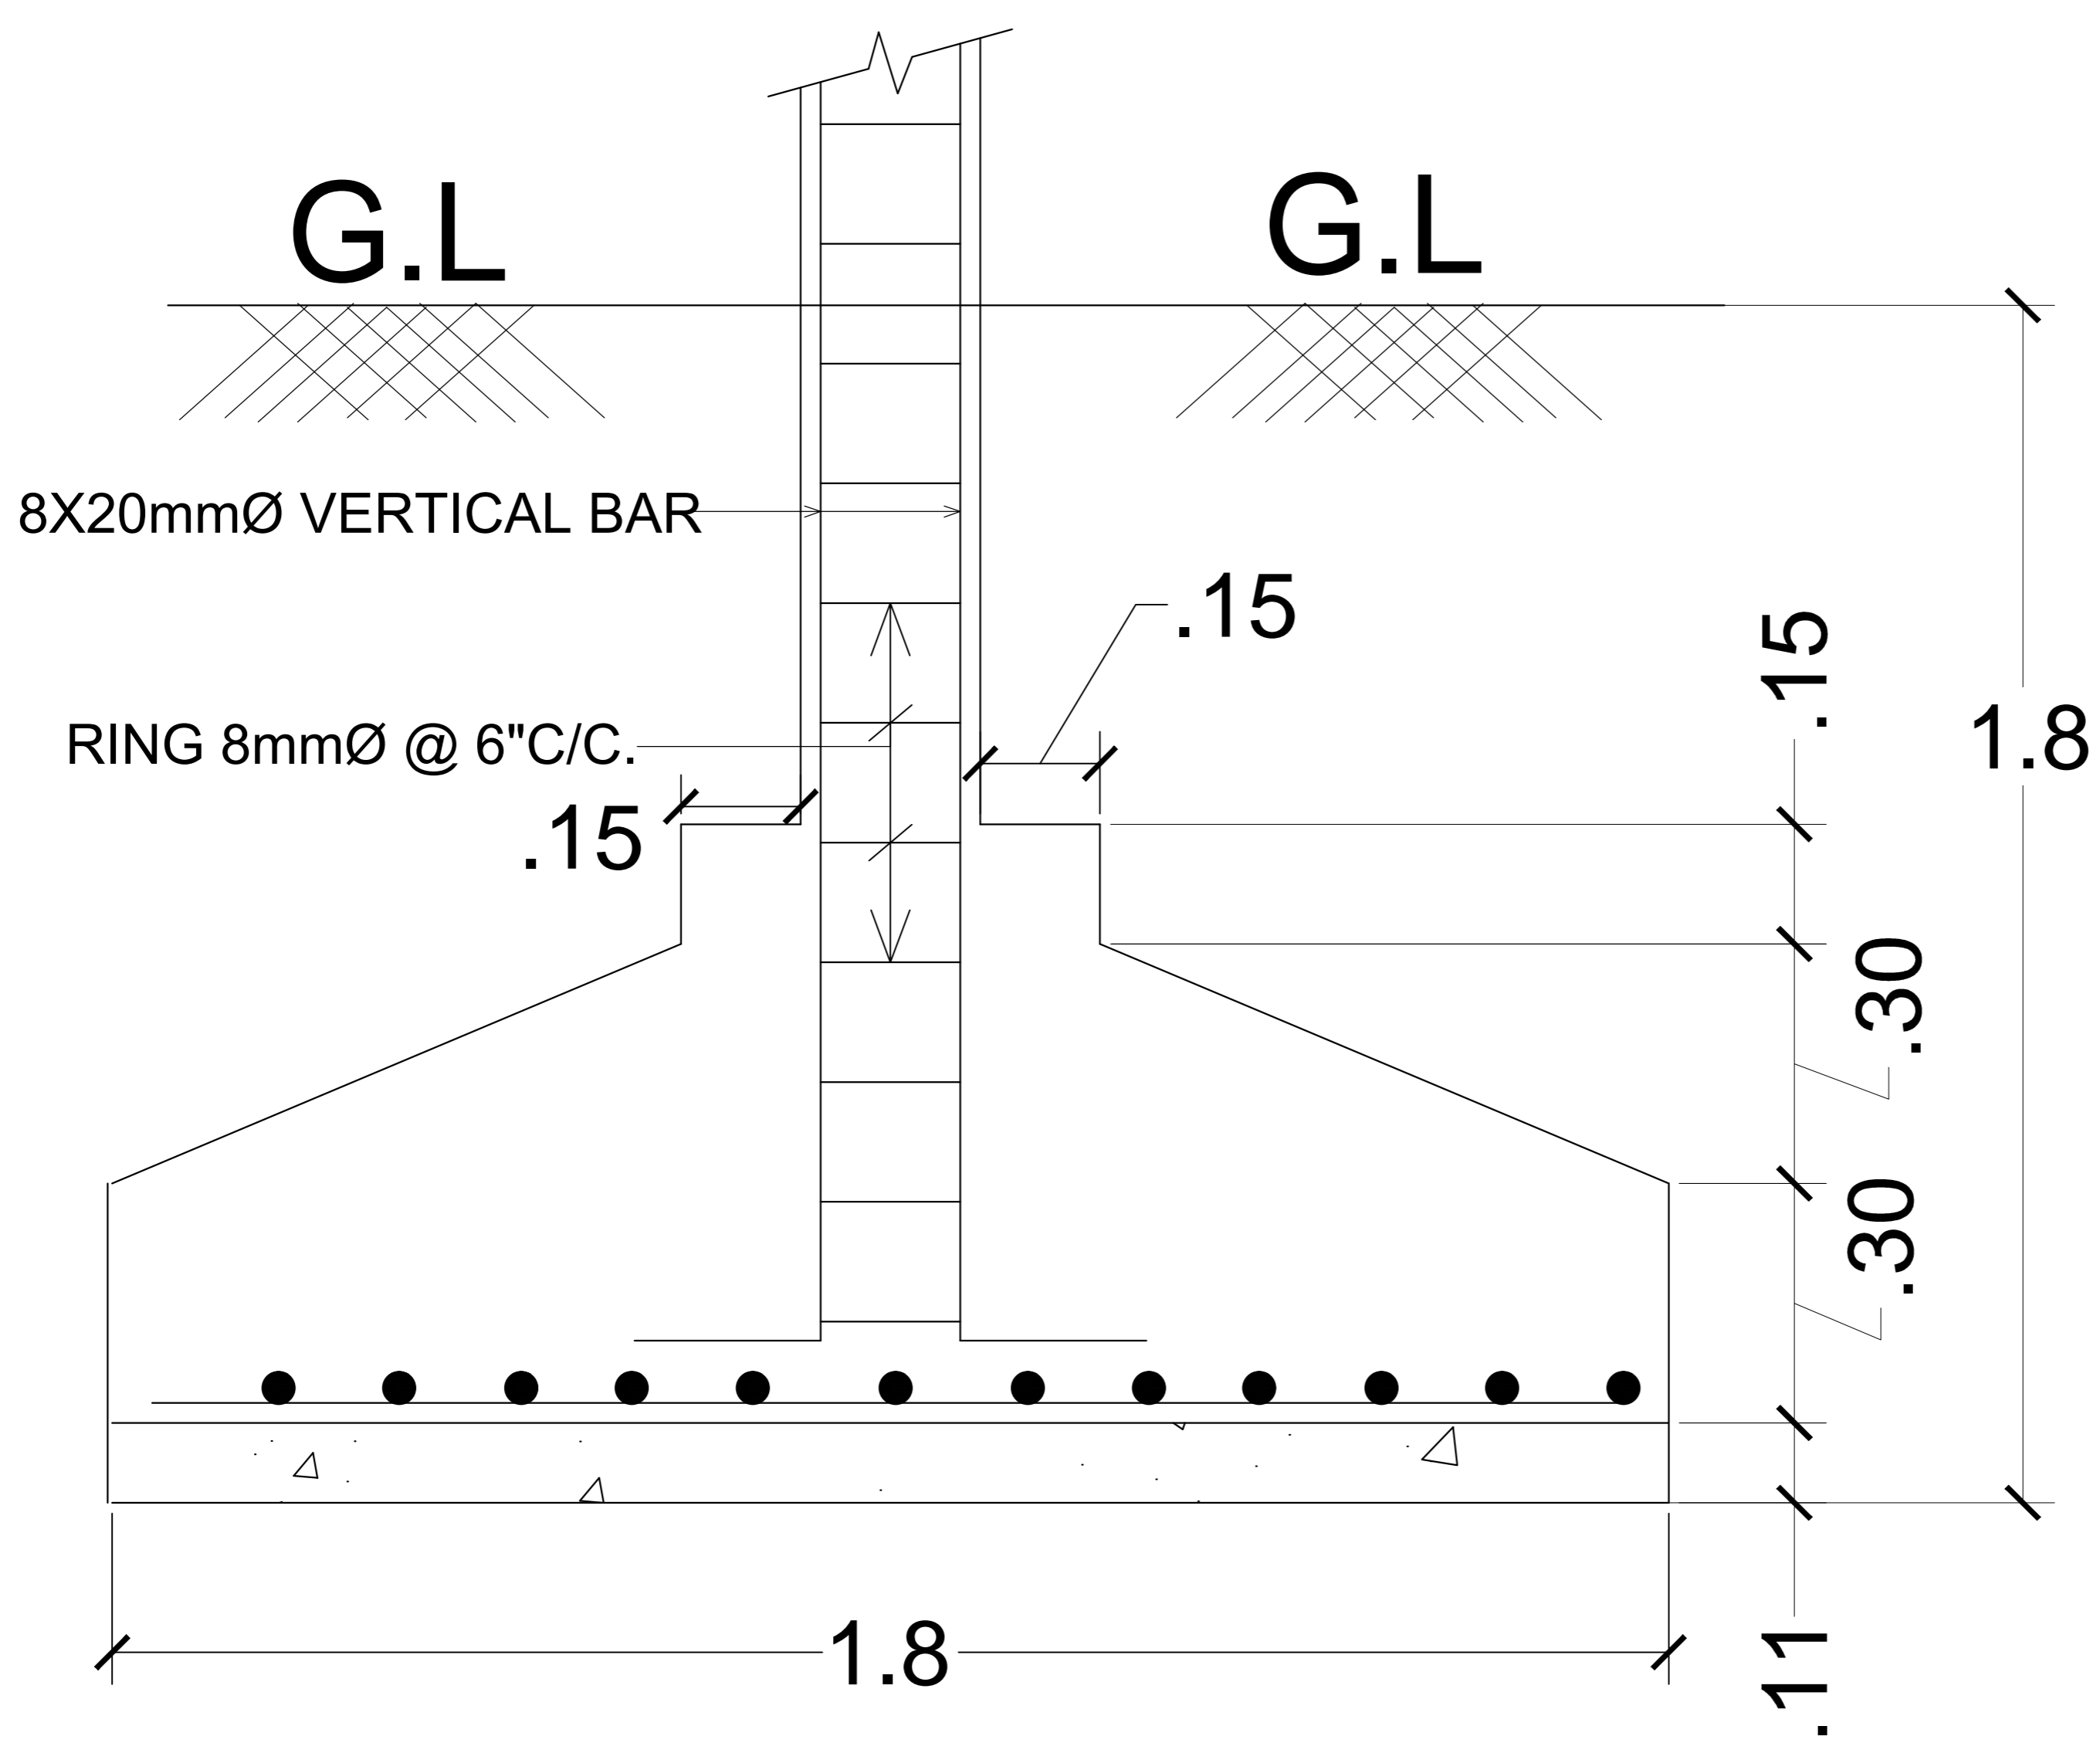

SECTION OF FOOTING