


10.22

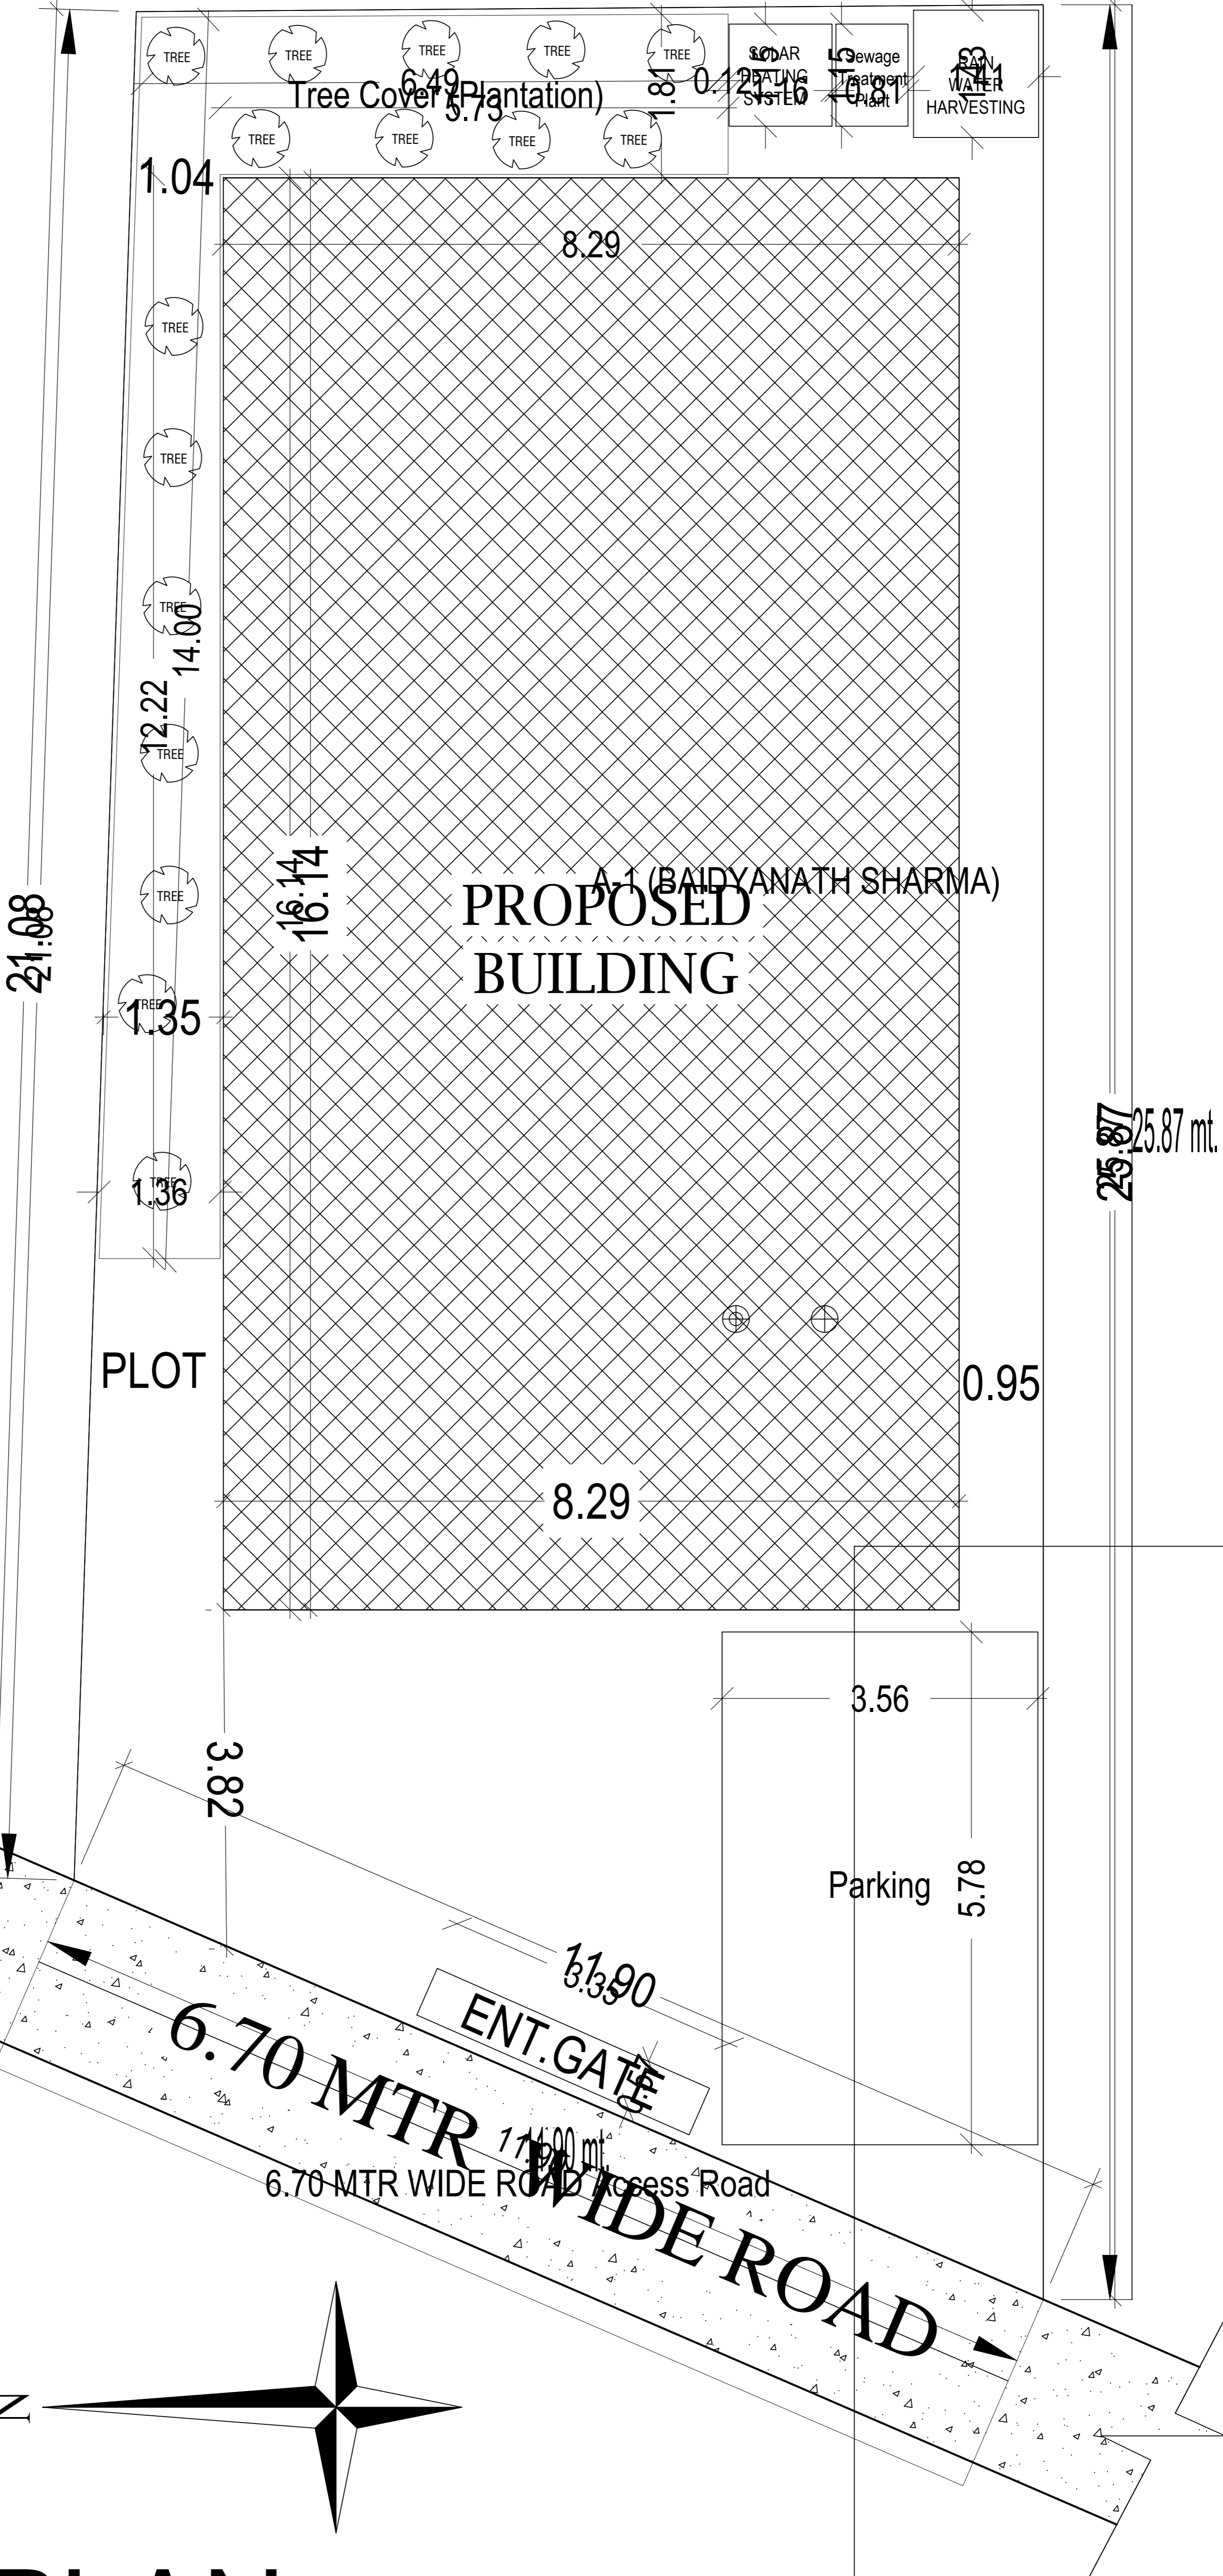

SITE PLAN