


DETAIL OF FOOTING
 (Not to Scale)

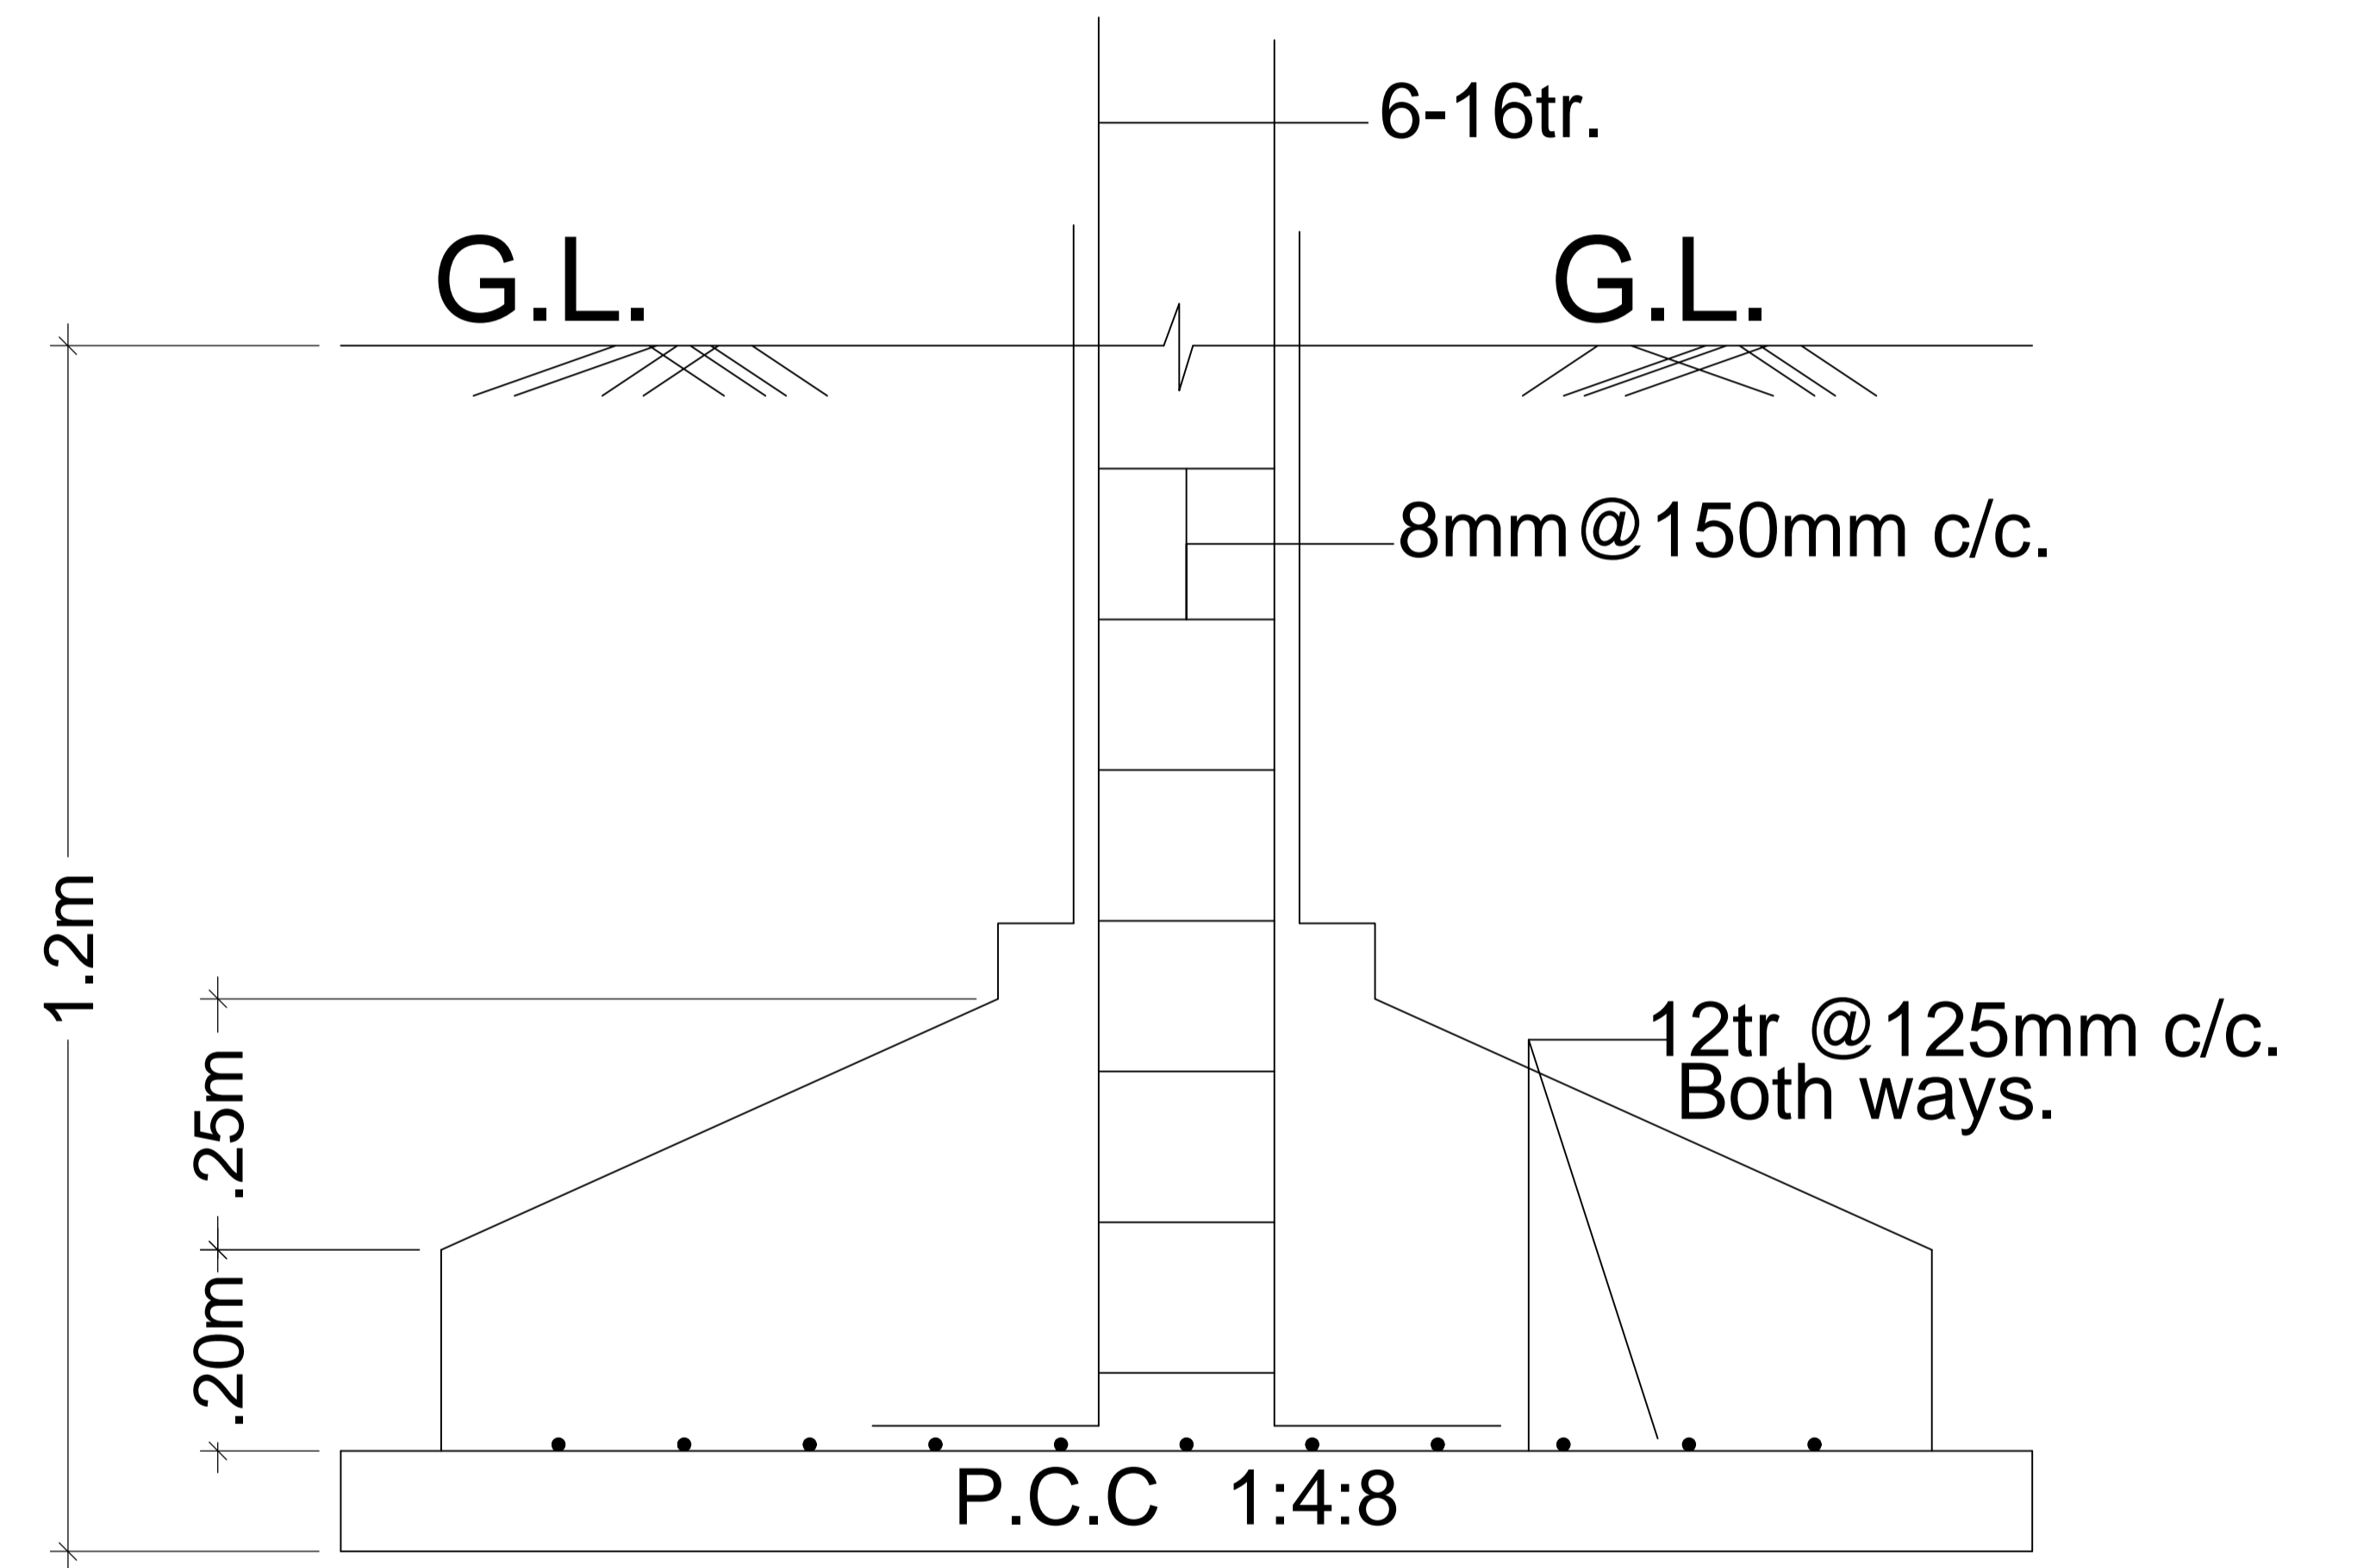

SECTION ON = X-X