



NORTH
RESIDENTIAL PLOT NO 49

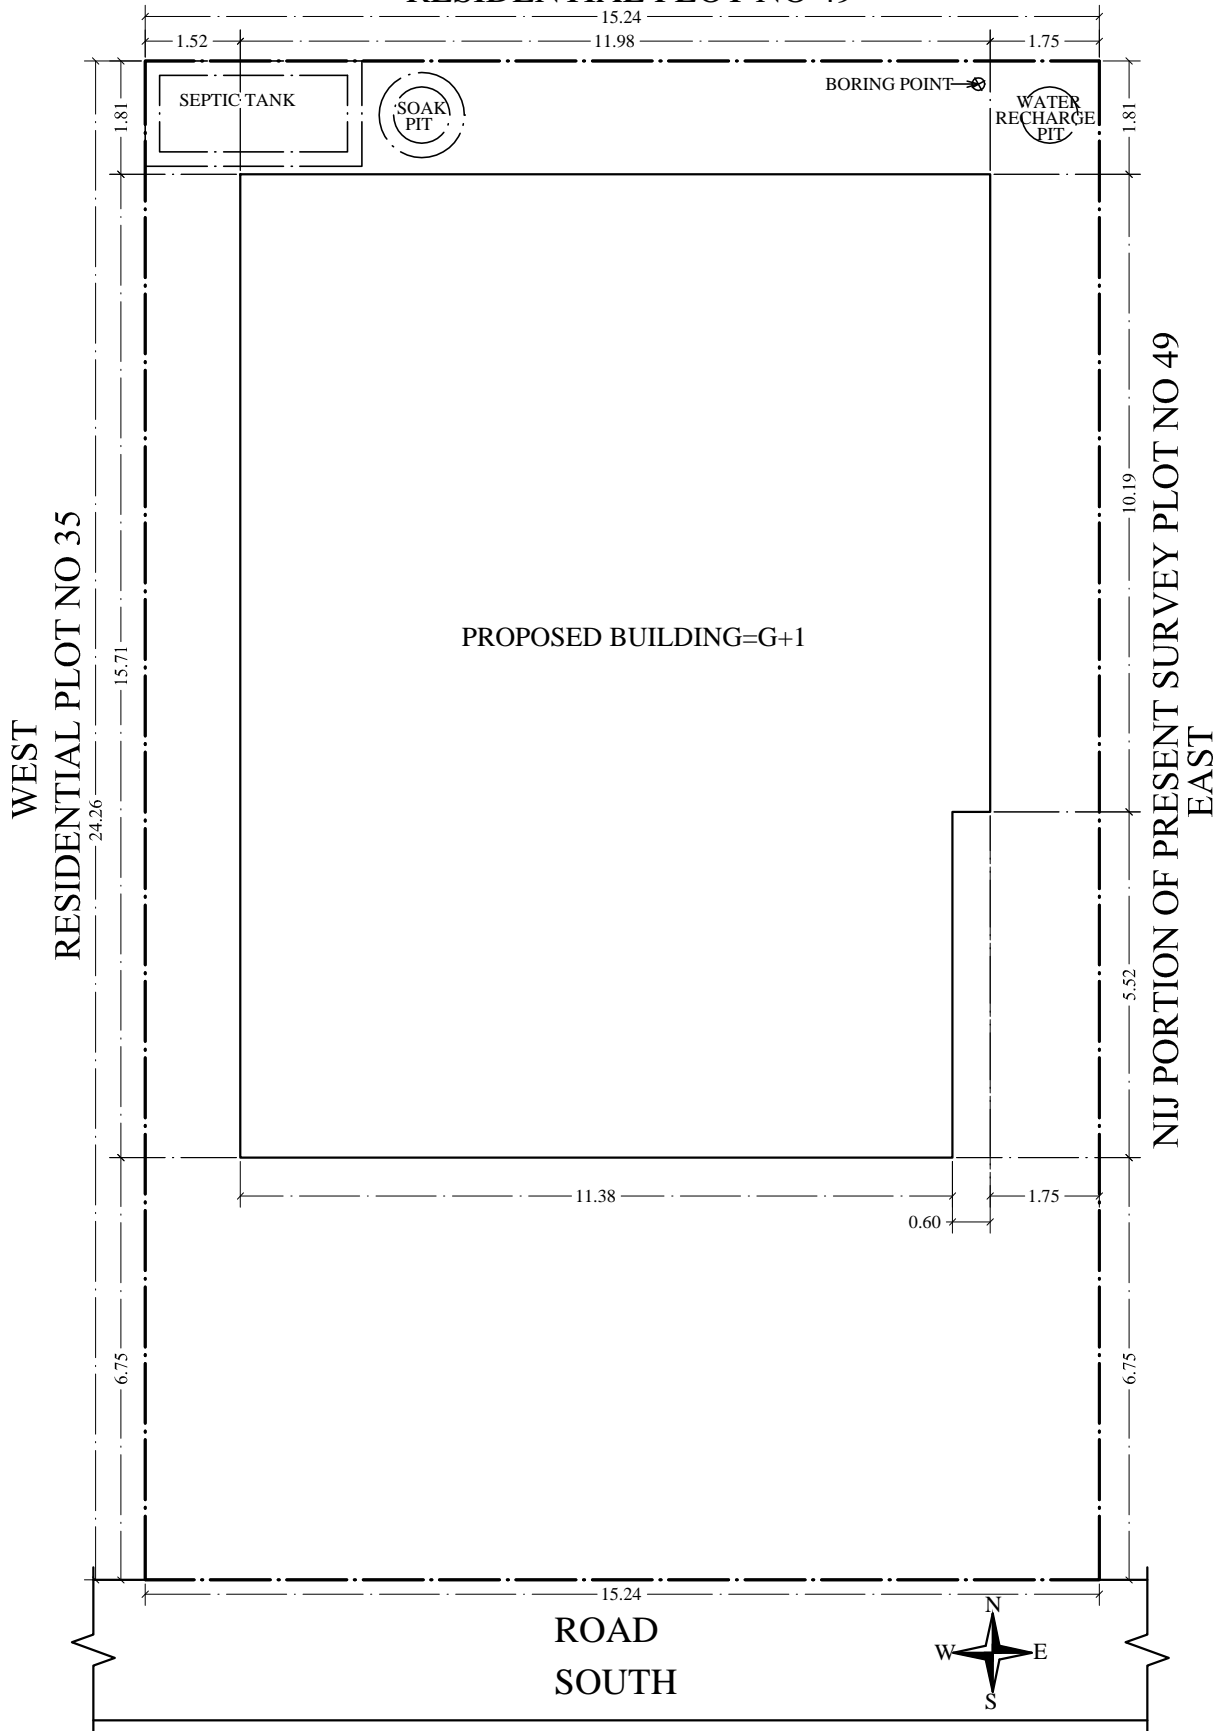

KEY PLAN

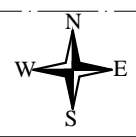

Key Plan