


NORTH

ALLEY

6.10 MTR WIDE Access Road

EAST

COMPANY SEWER LINE

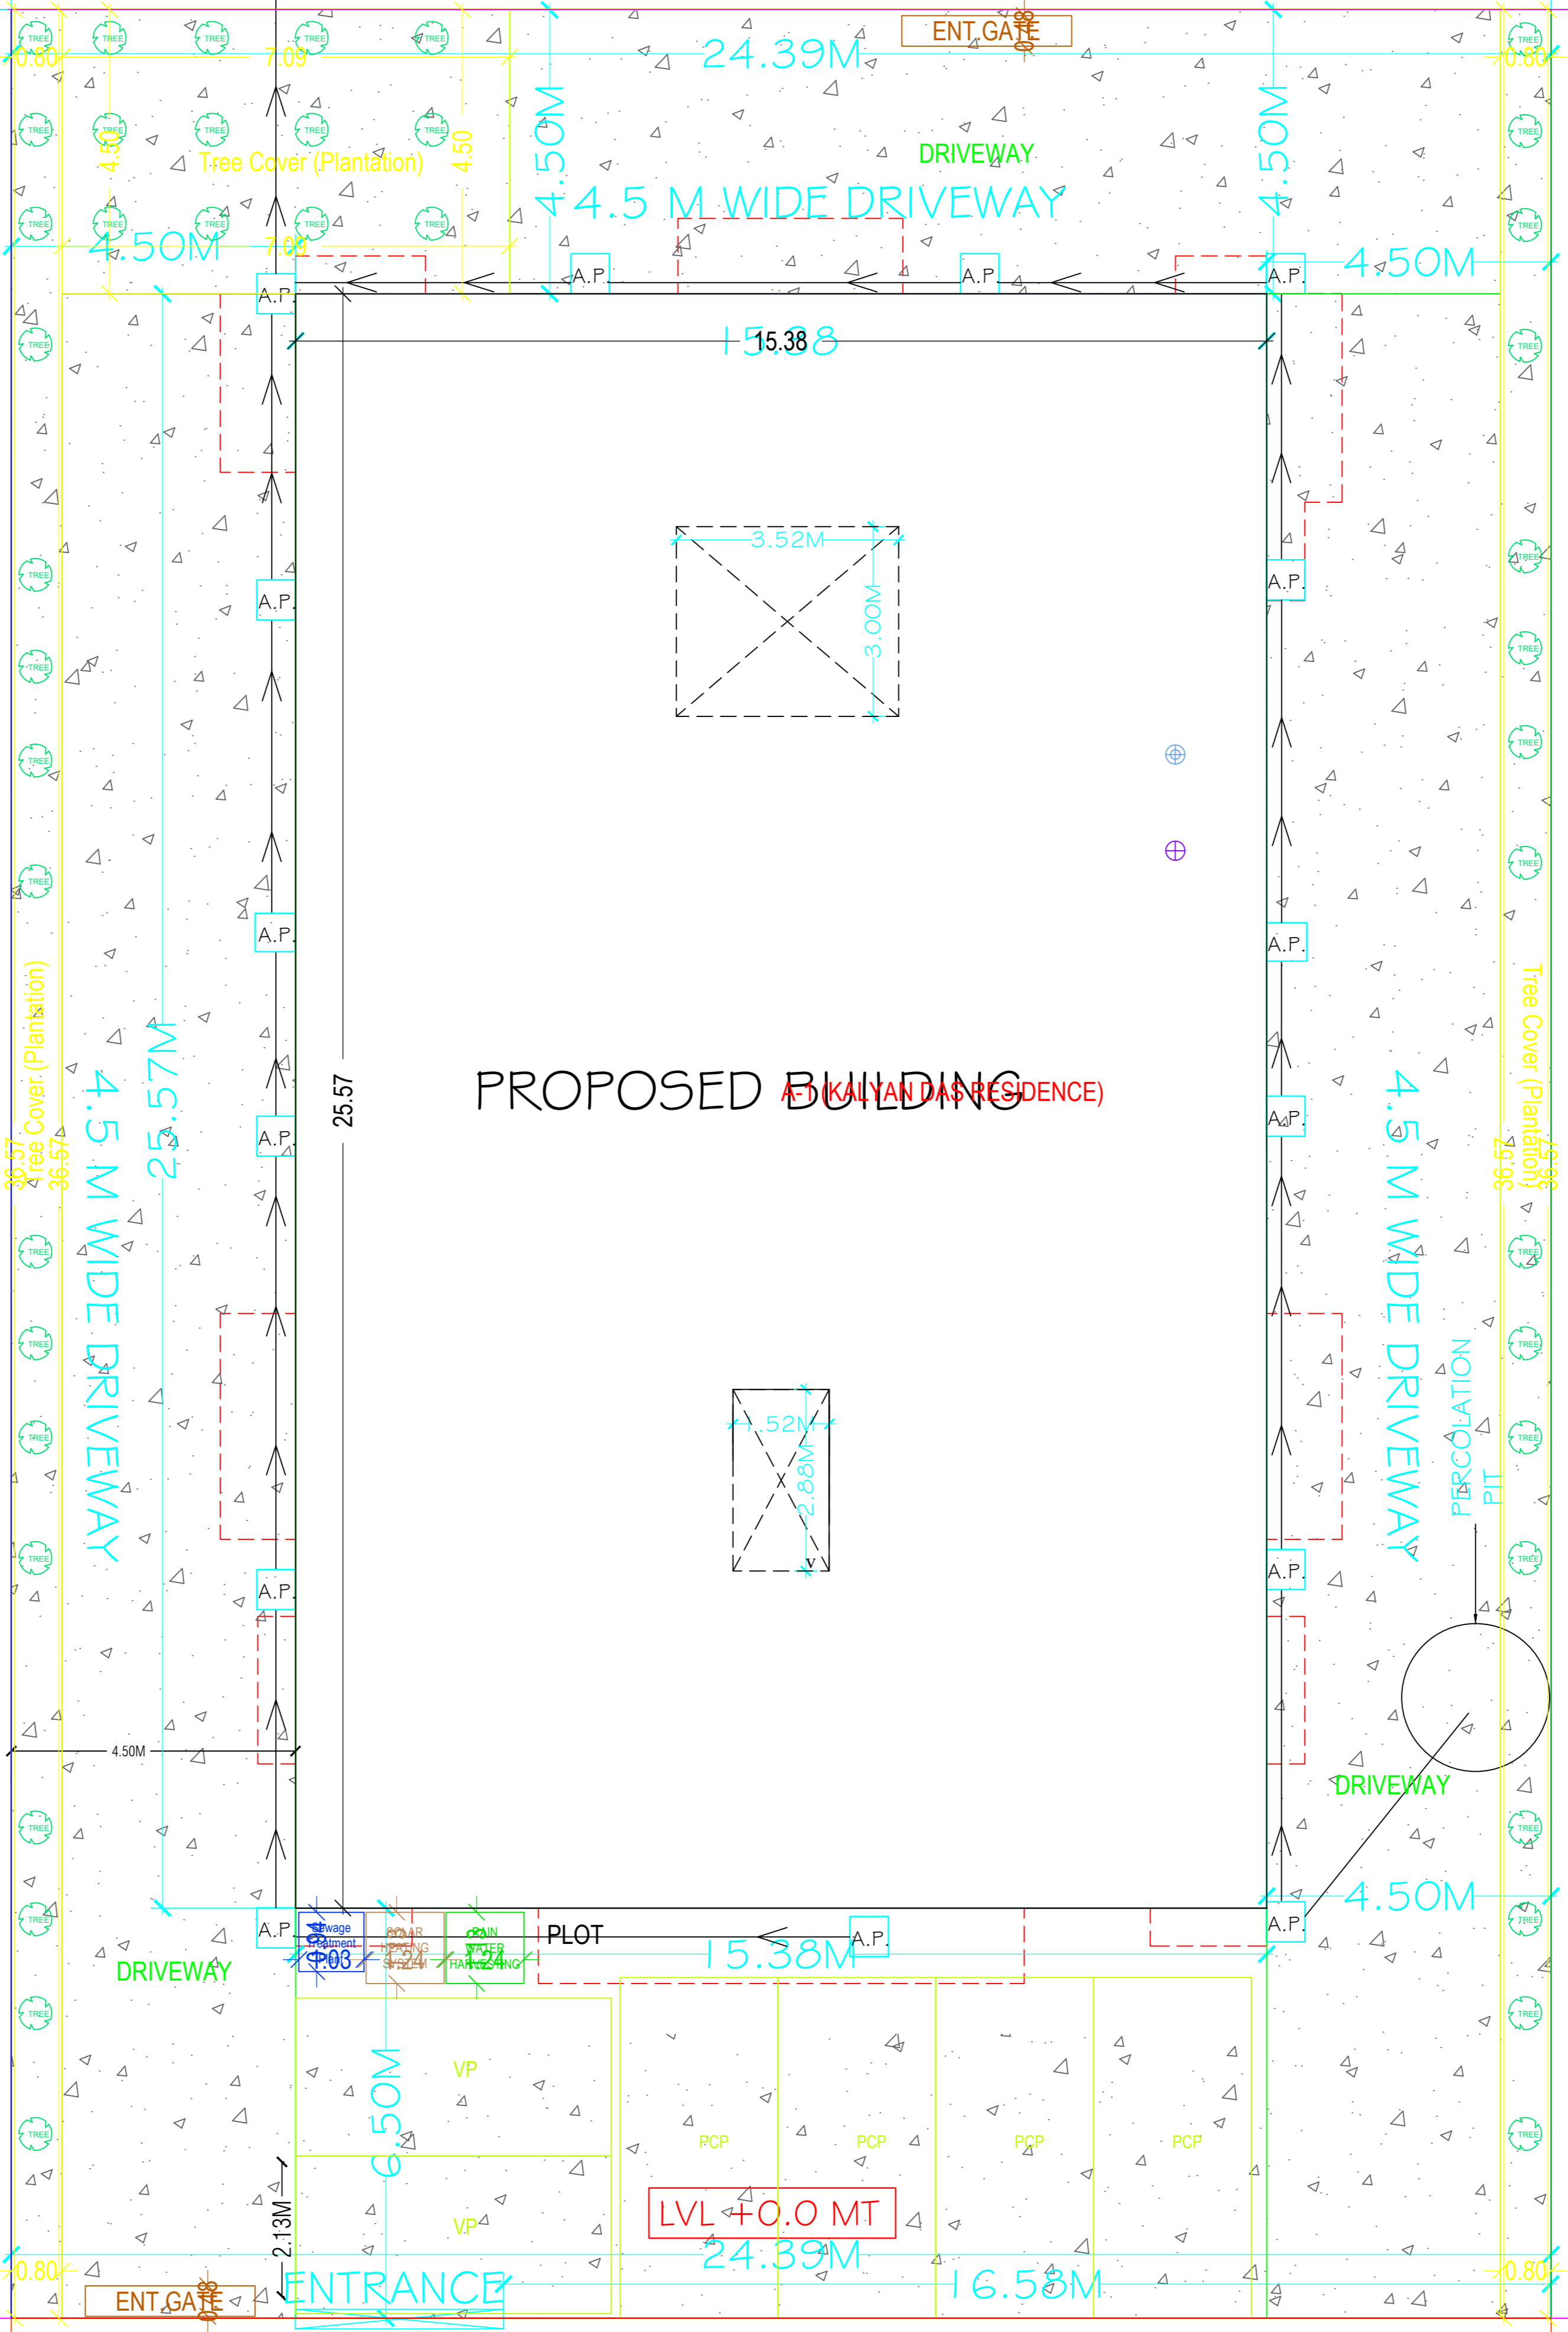


ENT. GATE

DRIVEWAY


4.5 M WIDE DRIVEWAY

4.50M

15.38

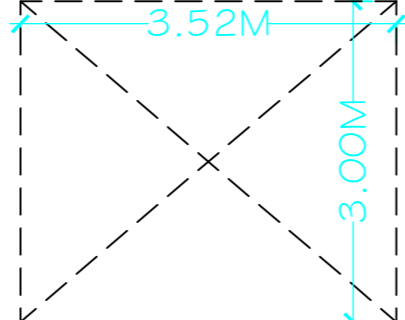

PROPOSED BUILDING (KALYAN DADA RESIDENCE)

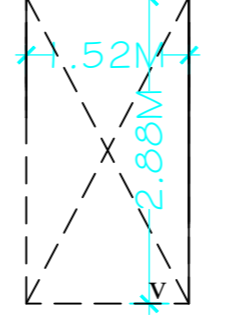

DRIVEWAY

DRIVEWAY

4.50M

PLOT

15.38M

LVL +0.0 MT

24.39M

16.58M

ENT. GATE

ENTRANCE

3.30M

2.13 MT WIDE ROAD MARGIN


7.80 MTR WIDE MAINROAD

3.51 MT WIDE BLACK TOP ROAD

2.13 MT WIDE ROAD MARGIN

WEST SITE PLAN

SCALE- 1:100

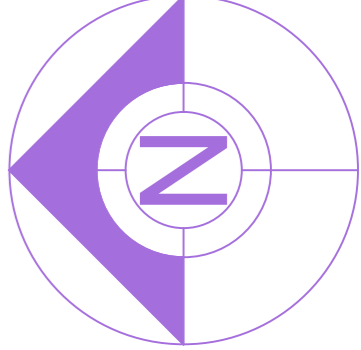

SITE PLAN