

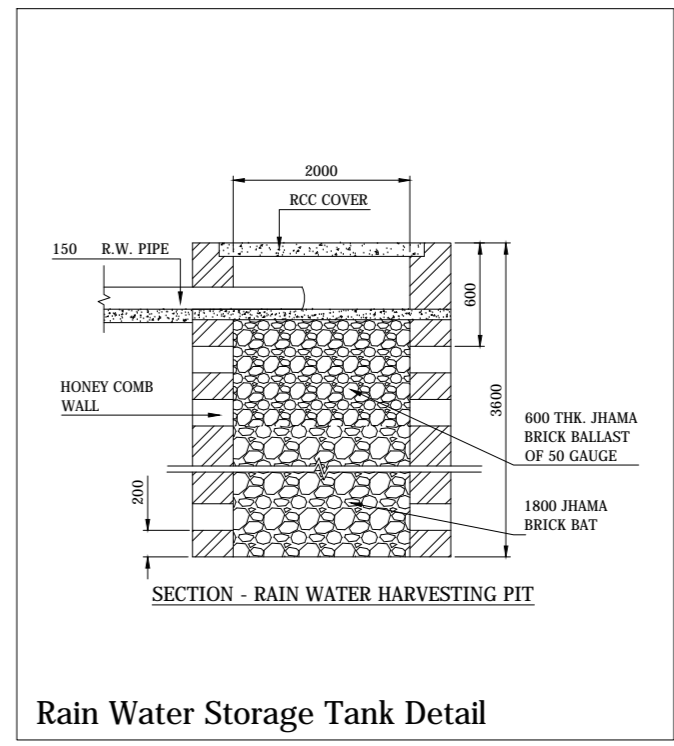
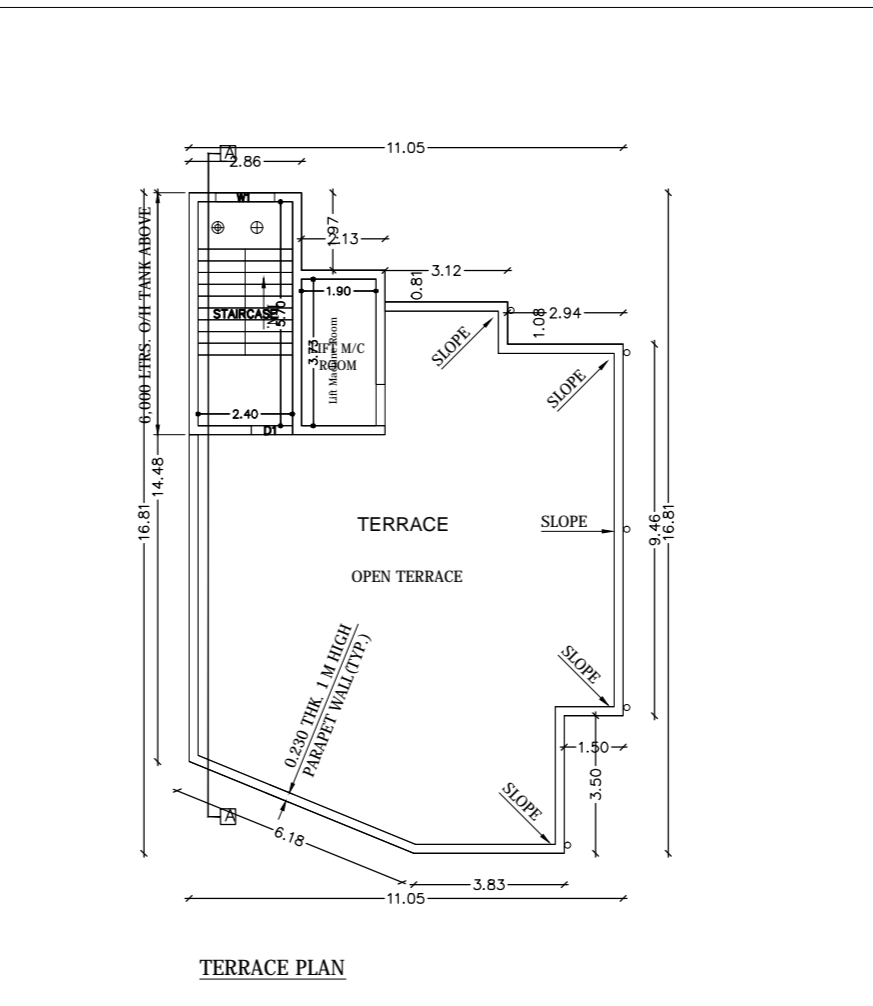
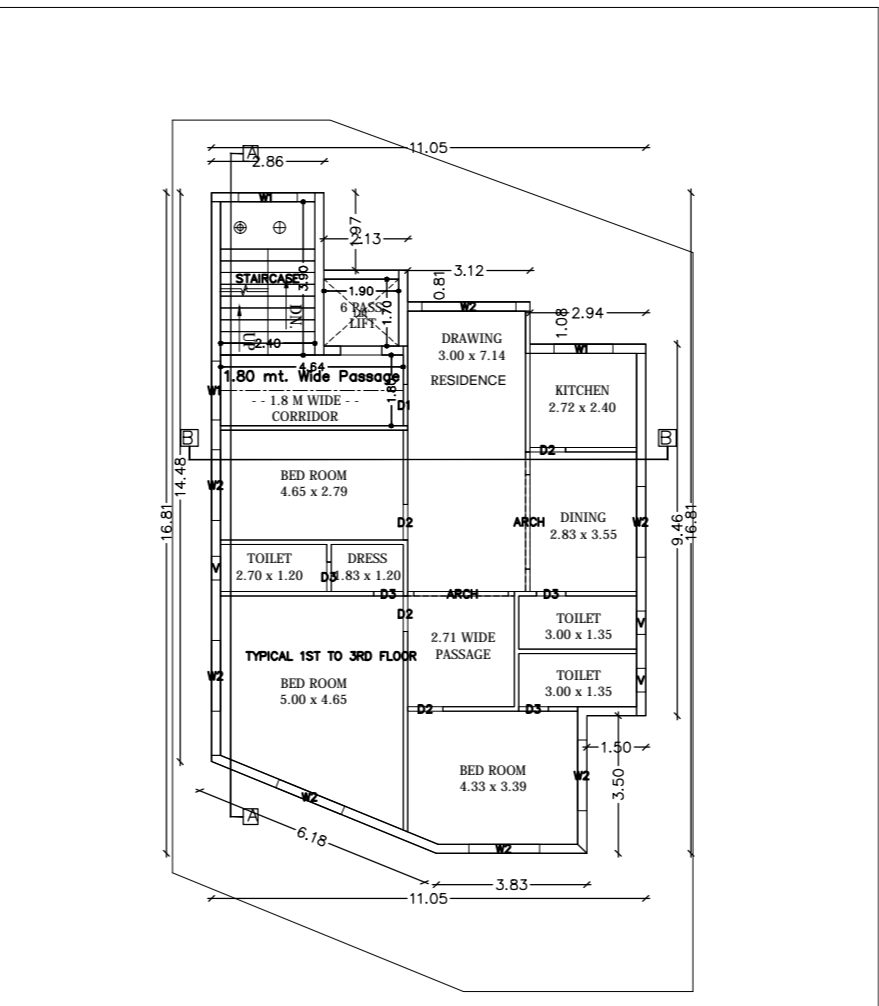
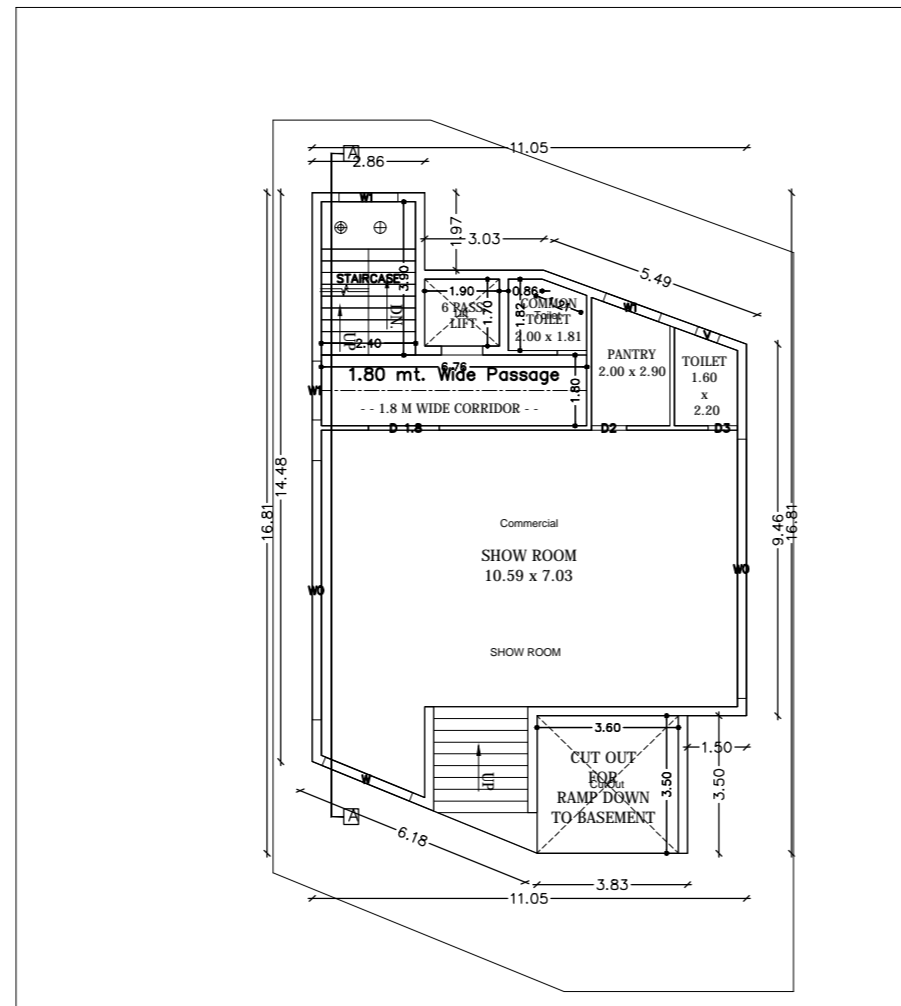
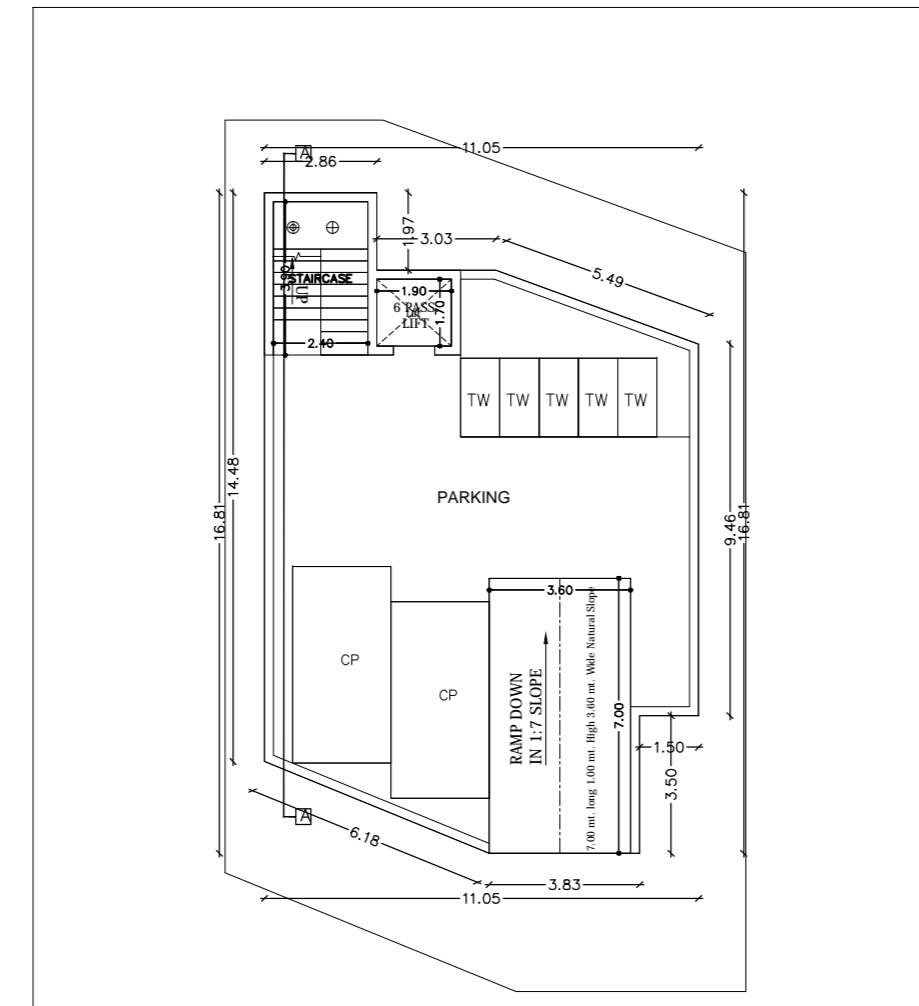
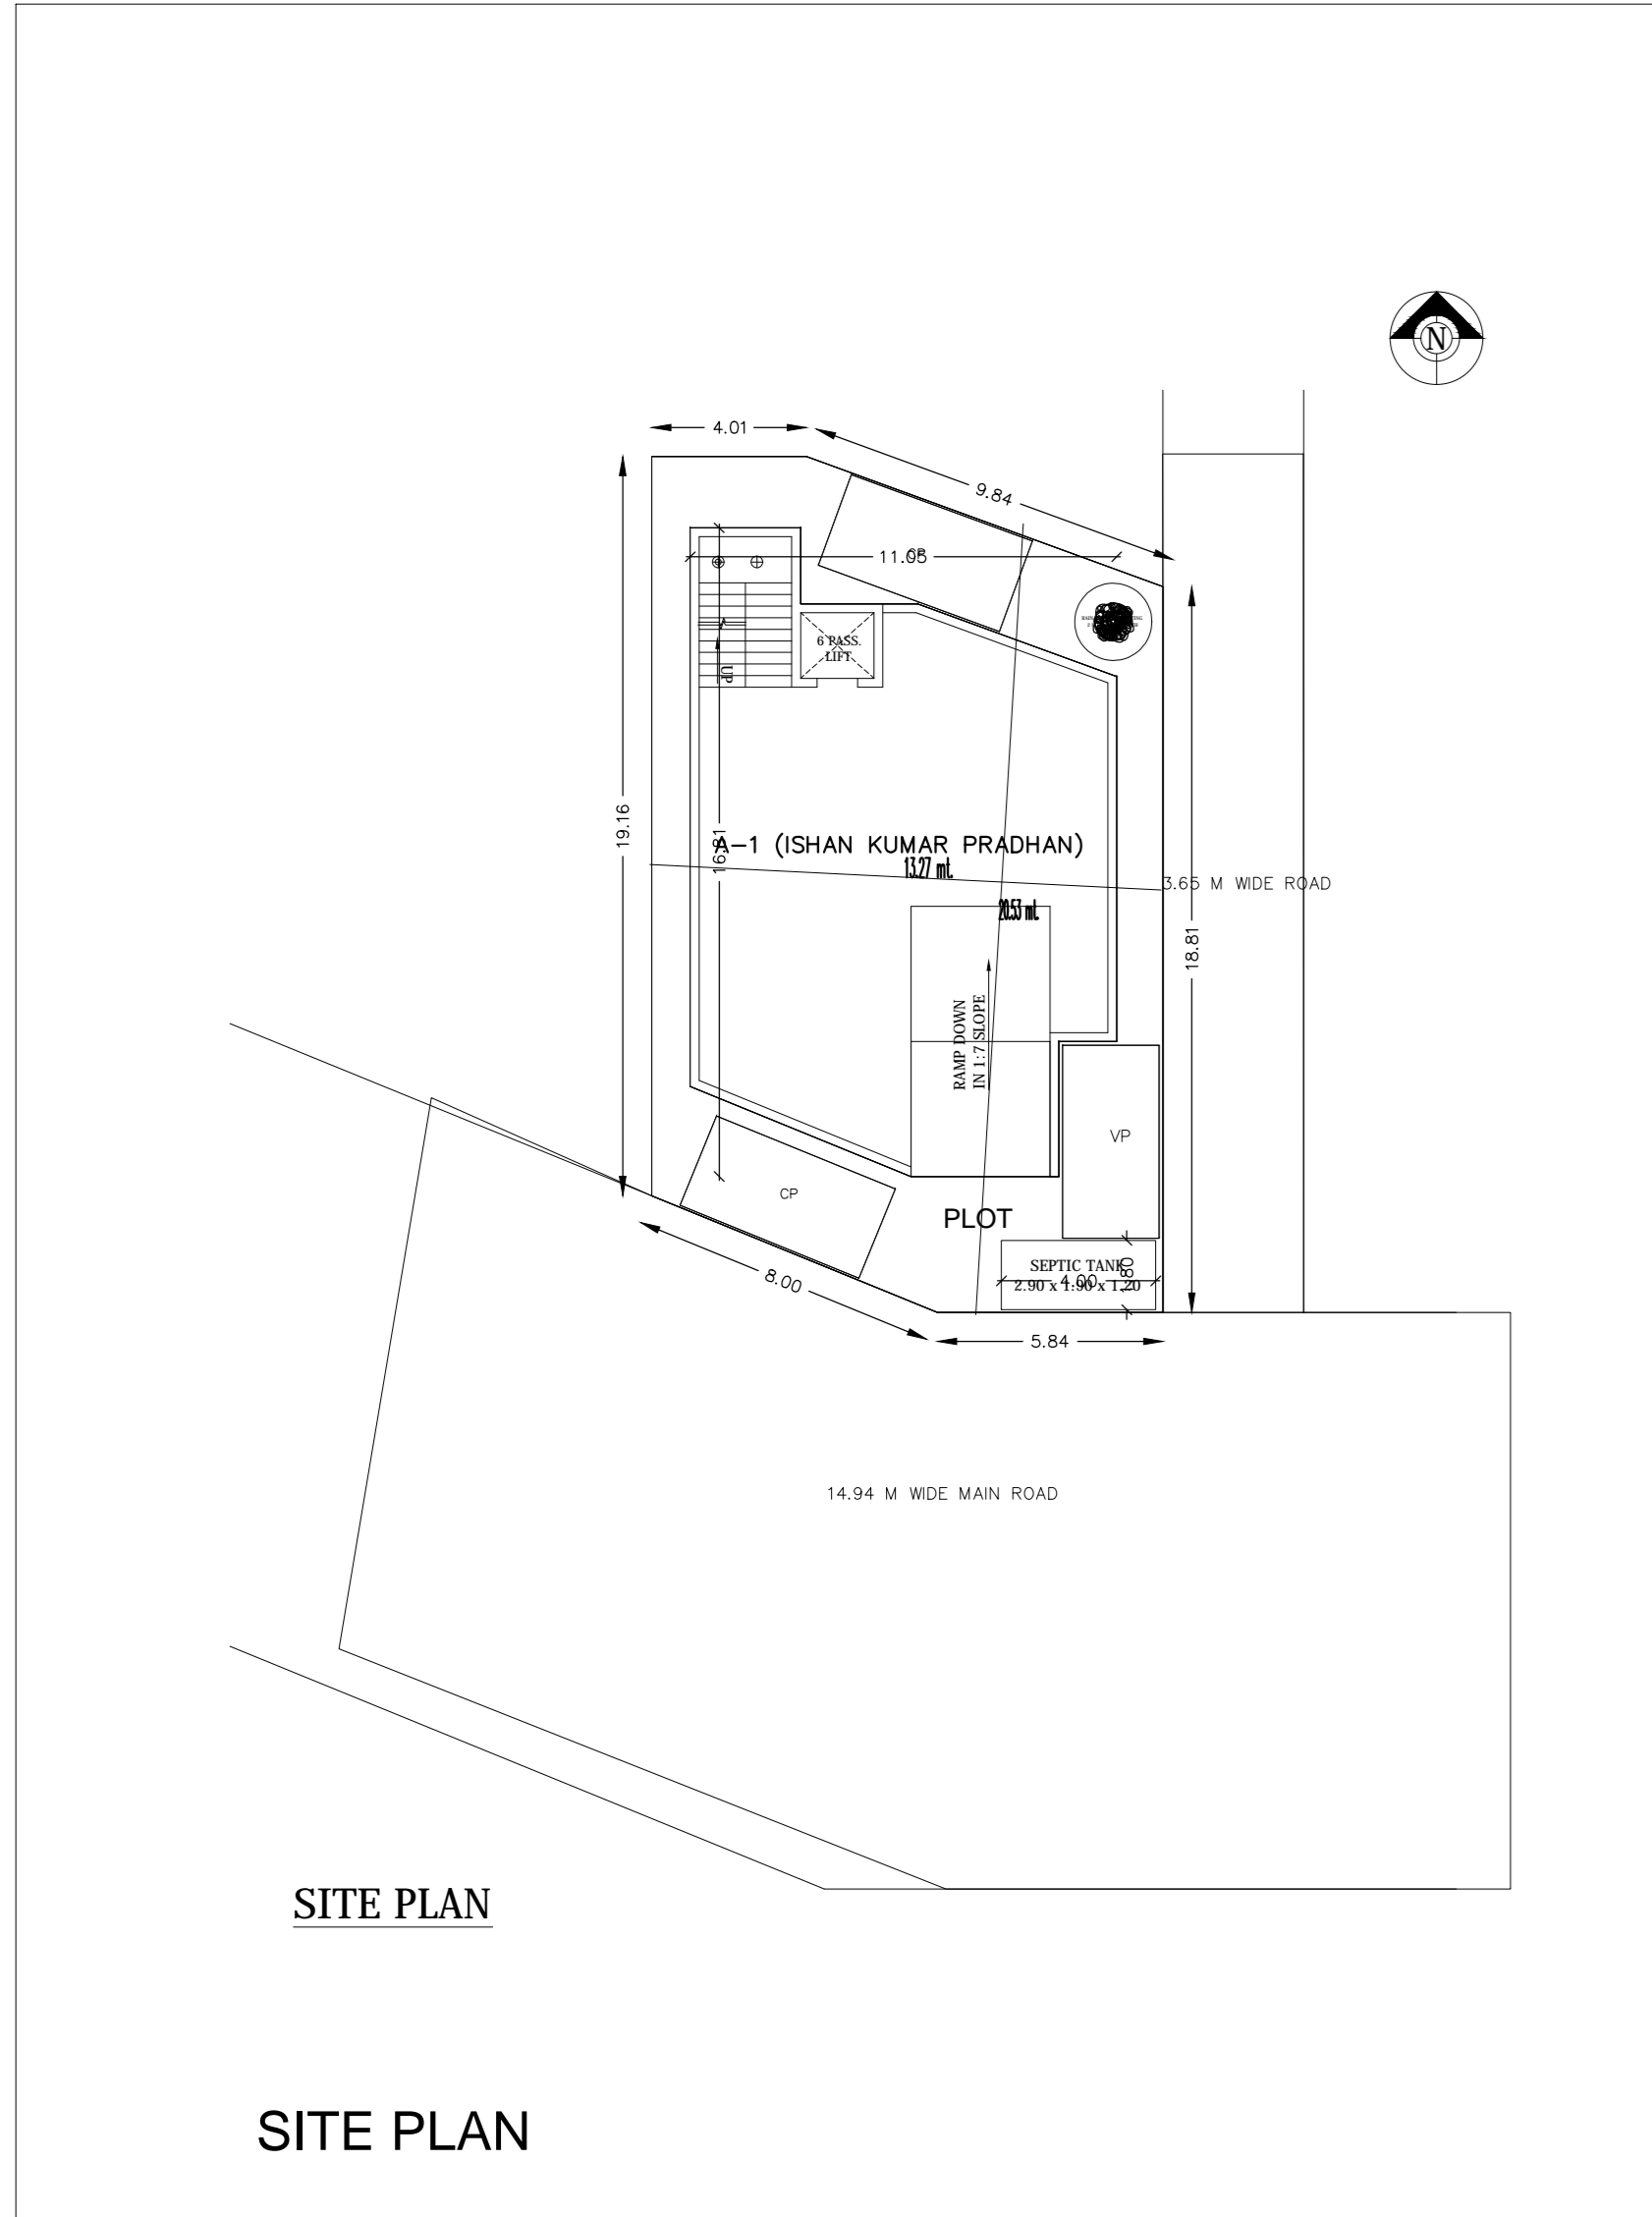
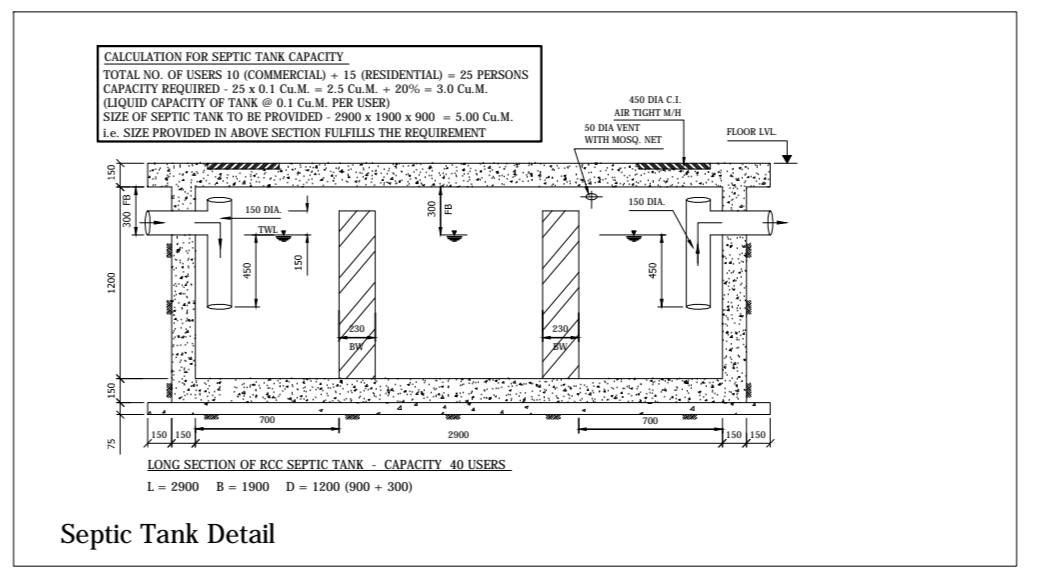
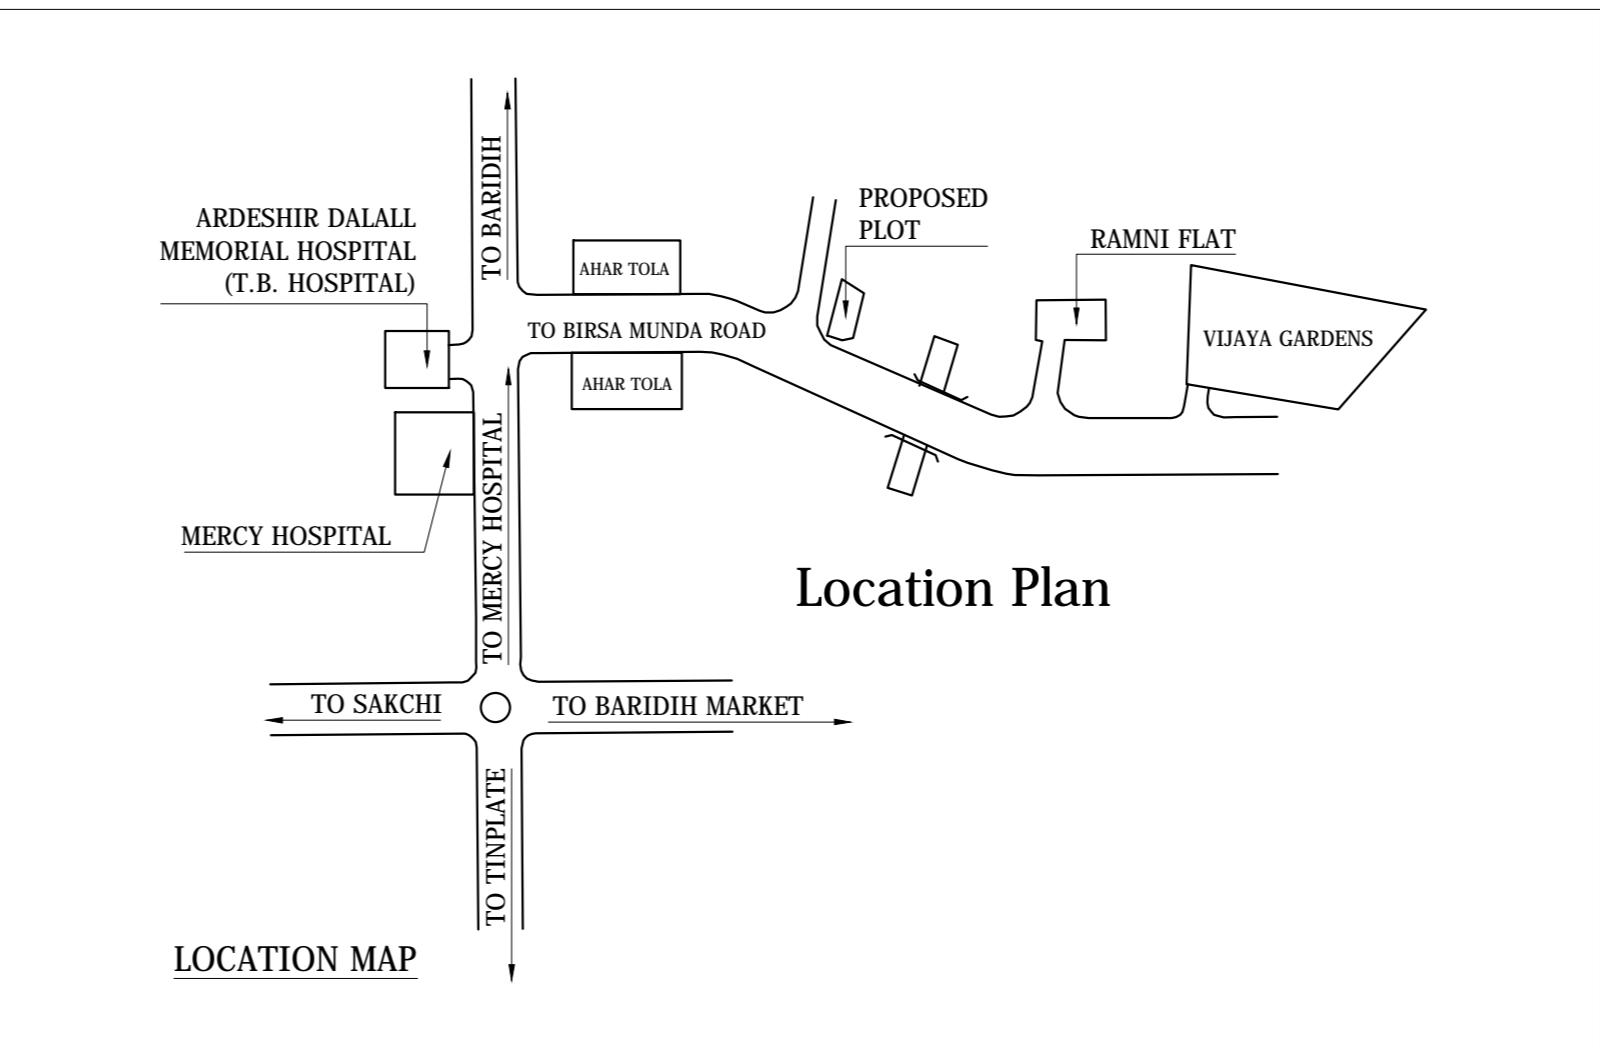
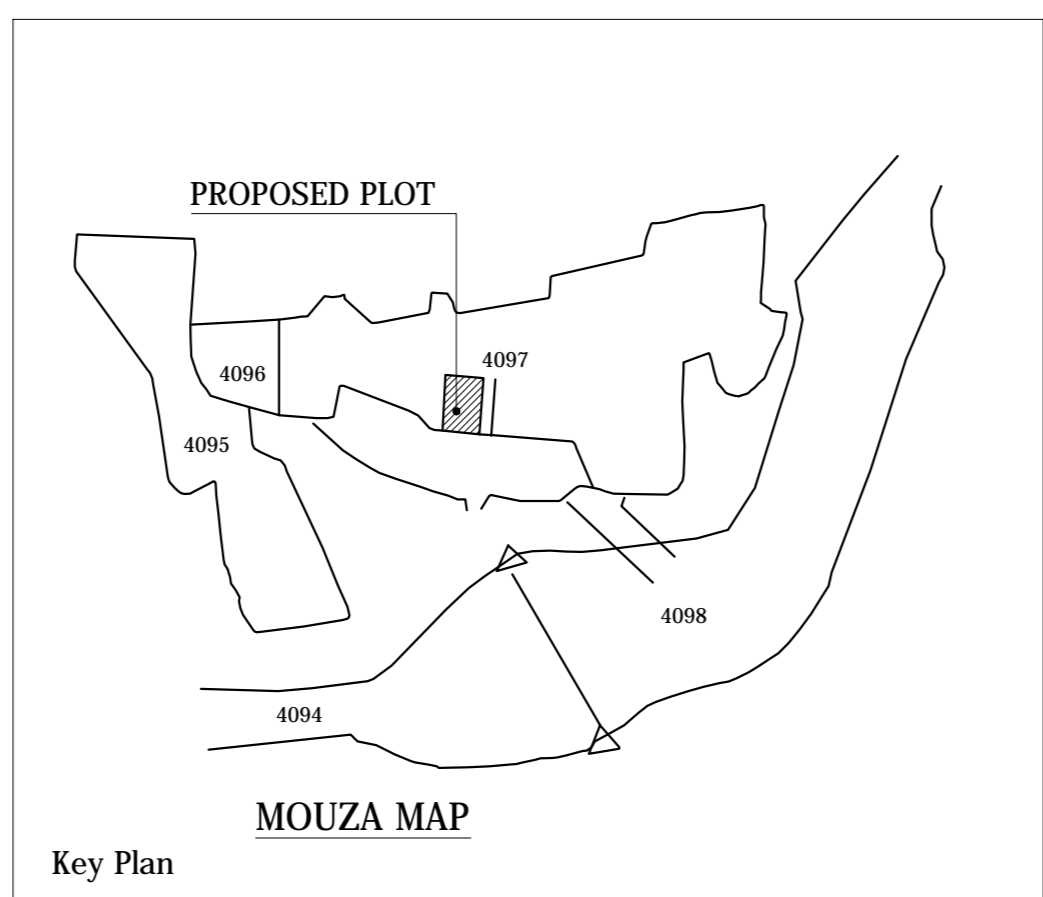
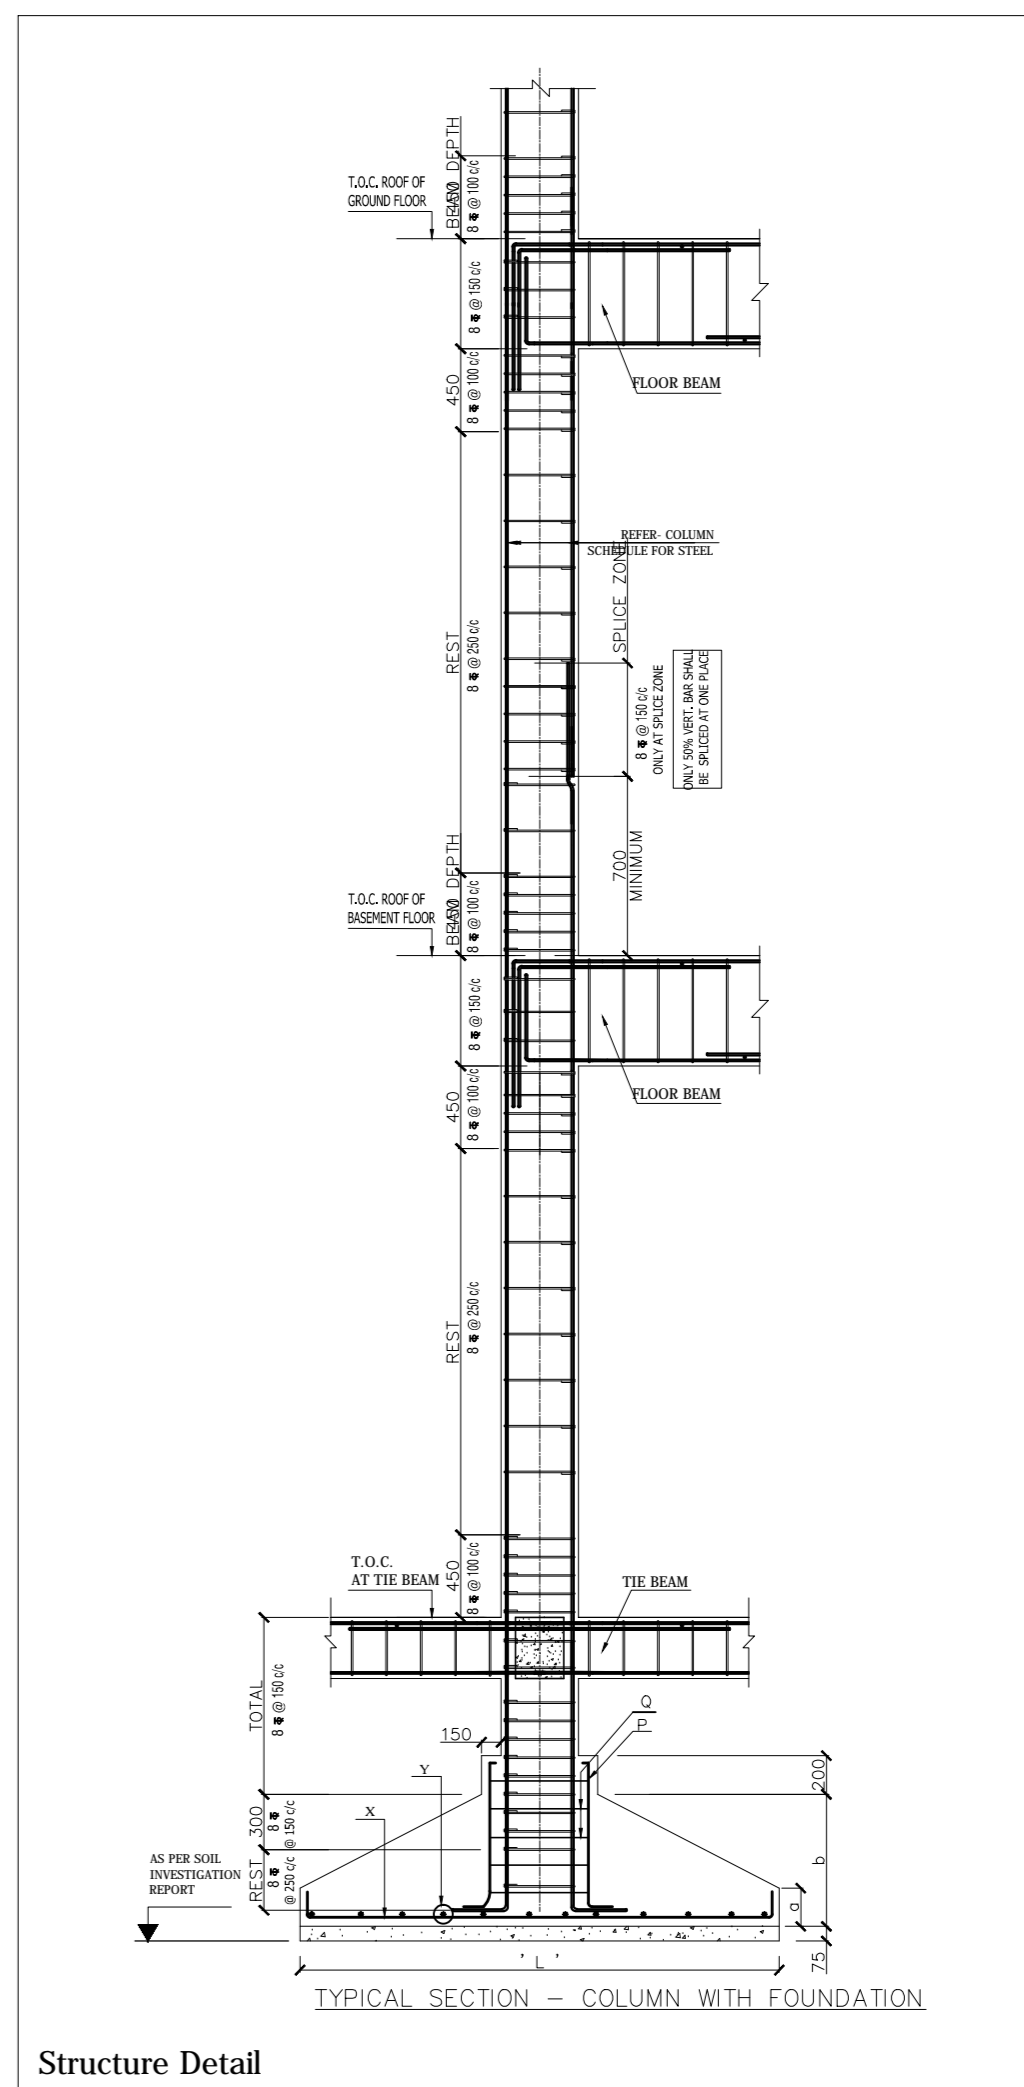
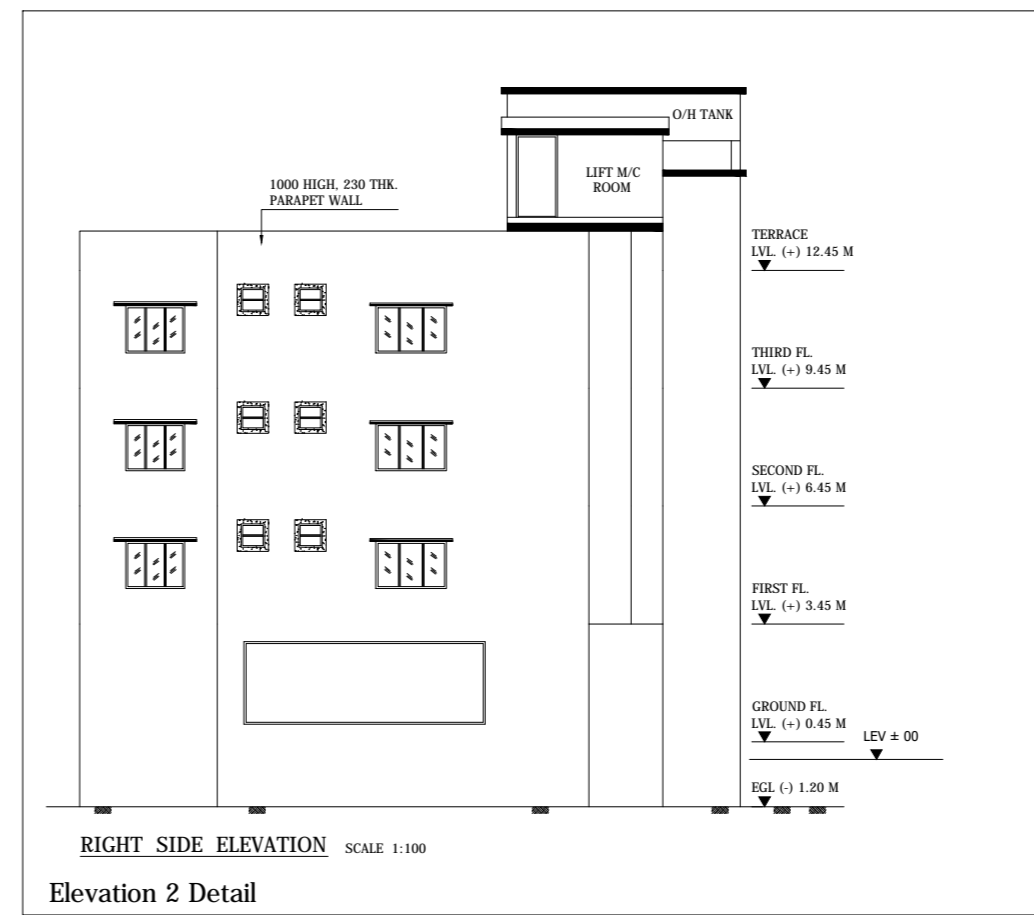



Project Title :RESI-COMMERCIAL BUILDING OF ISHAN KUMAR PRADHAN

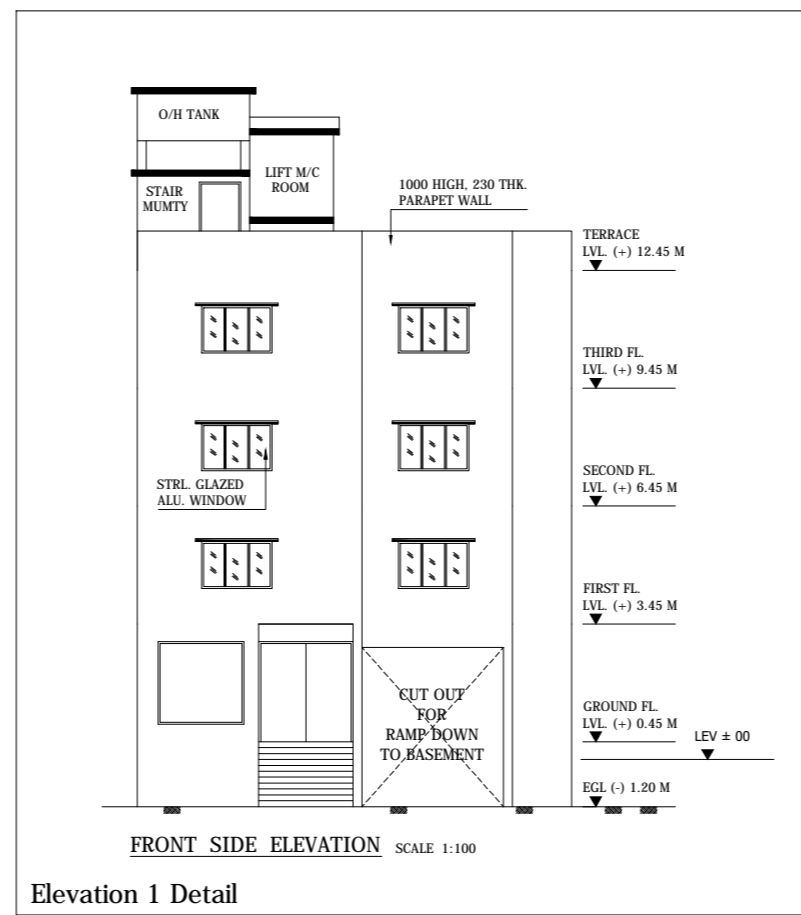


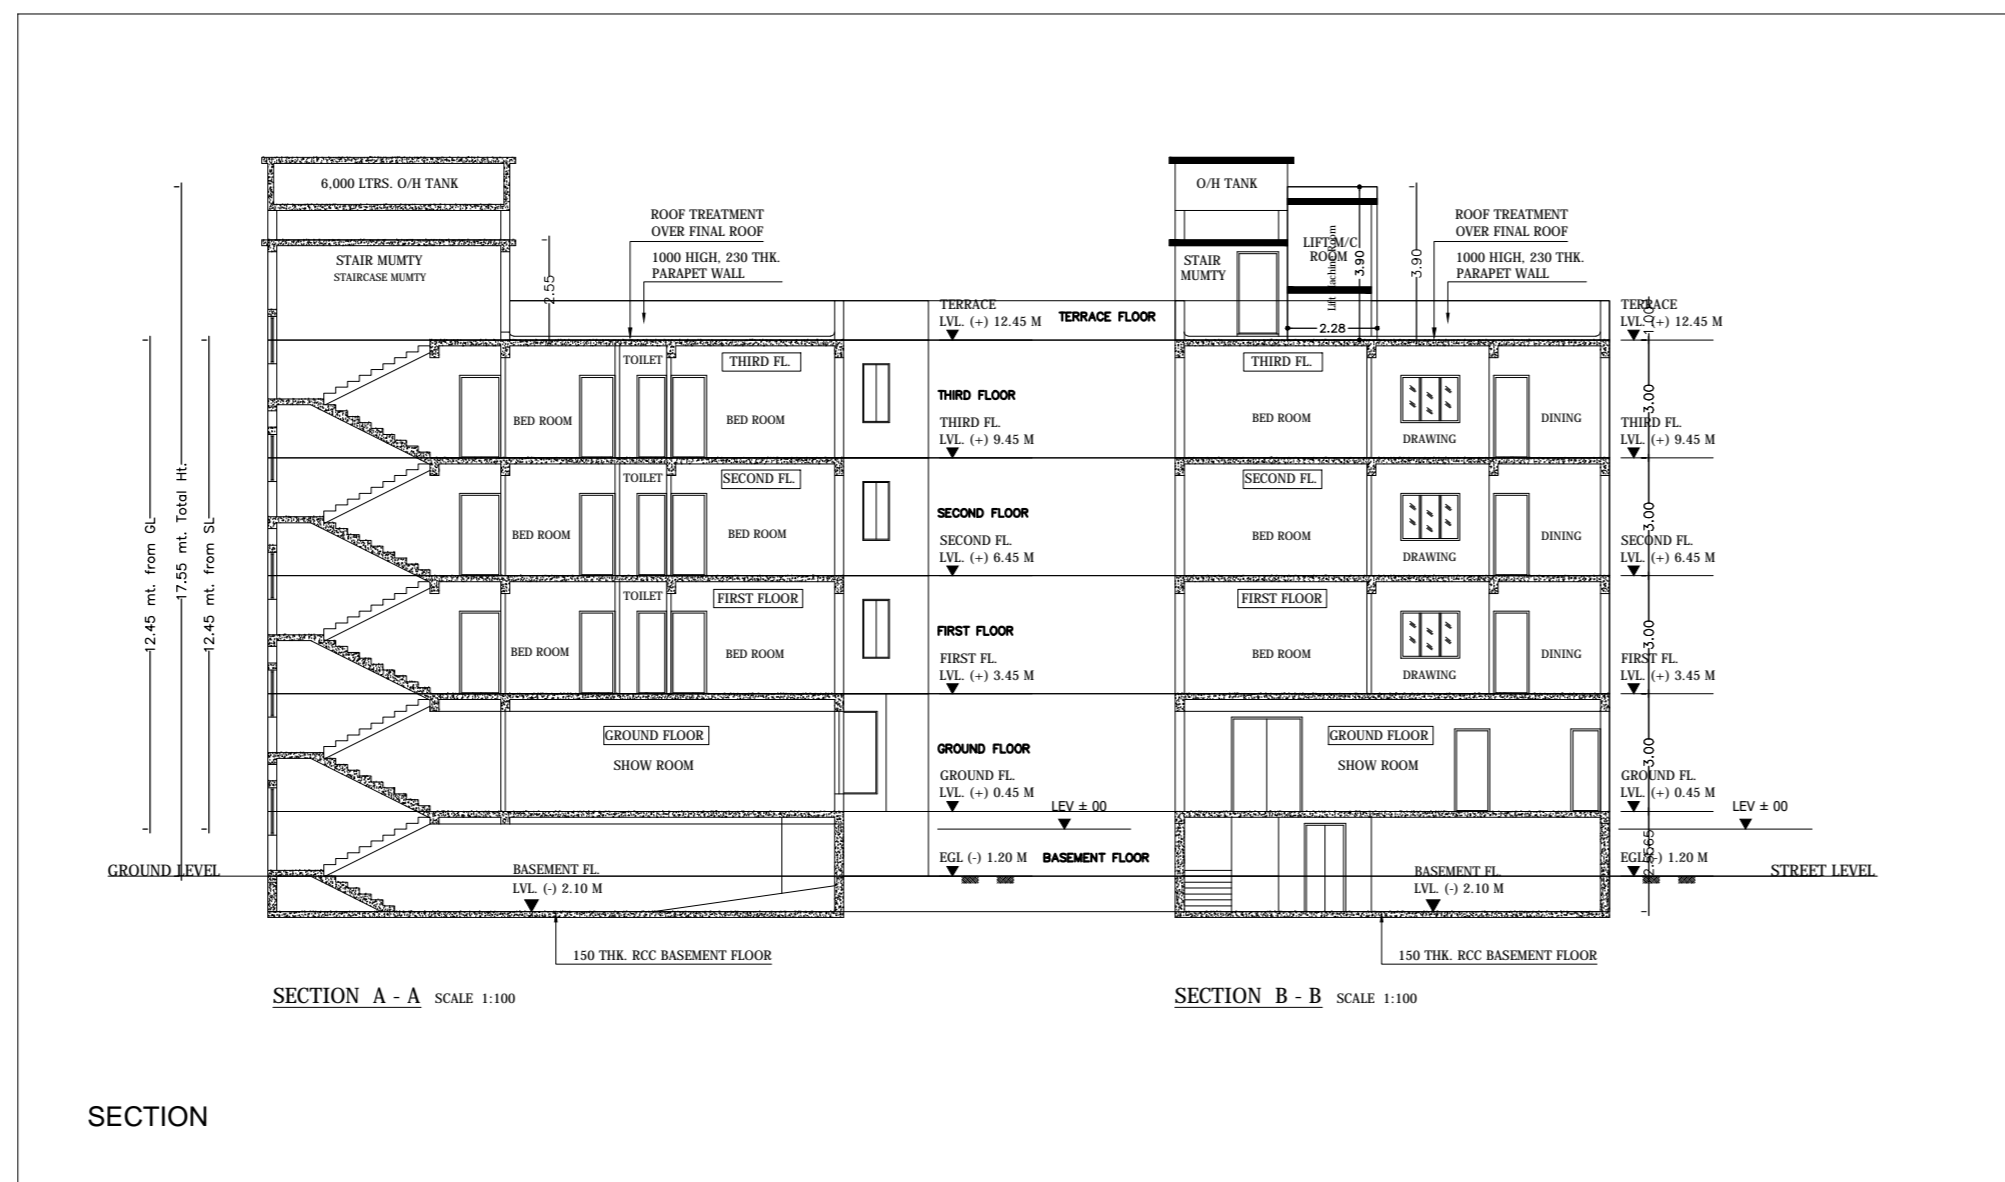

A (ISHAN KUMAR PRADHAN)

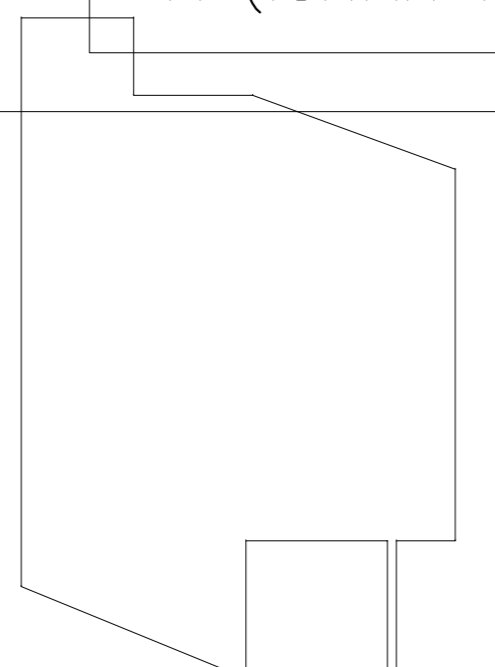

