


LOCATION MAP
(NTS)

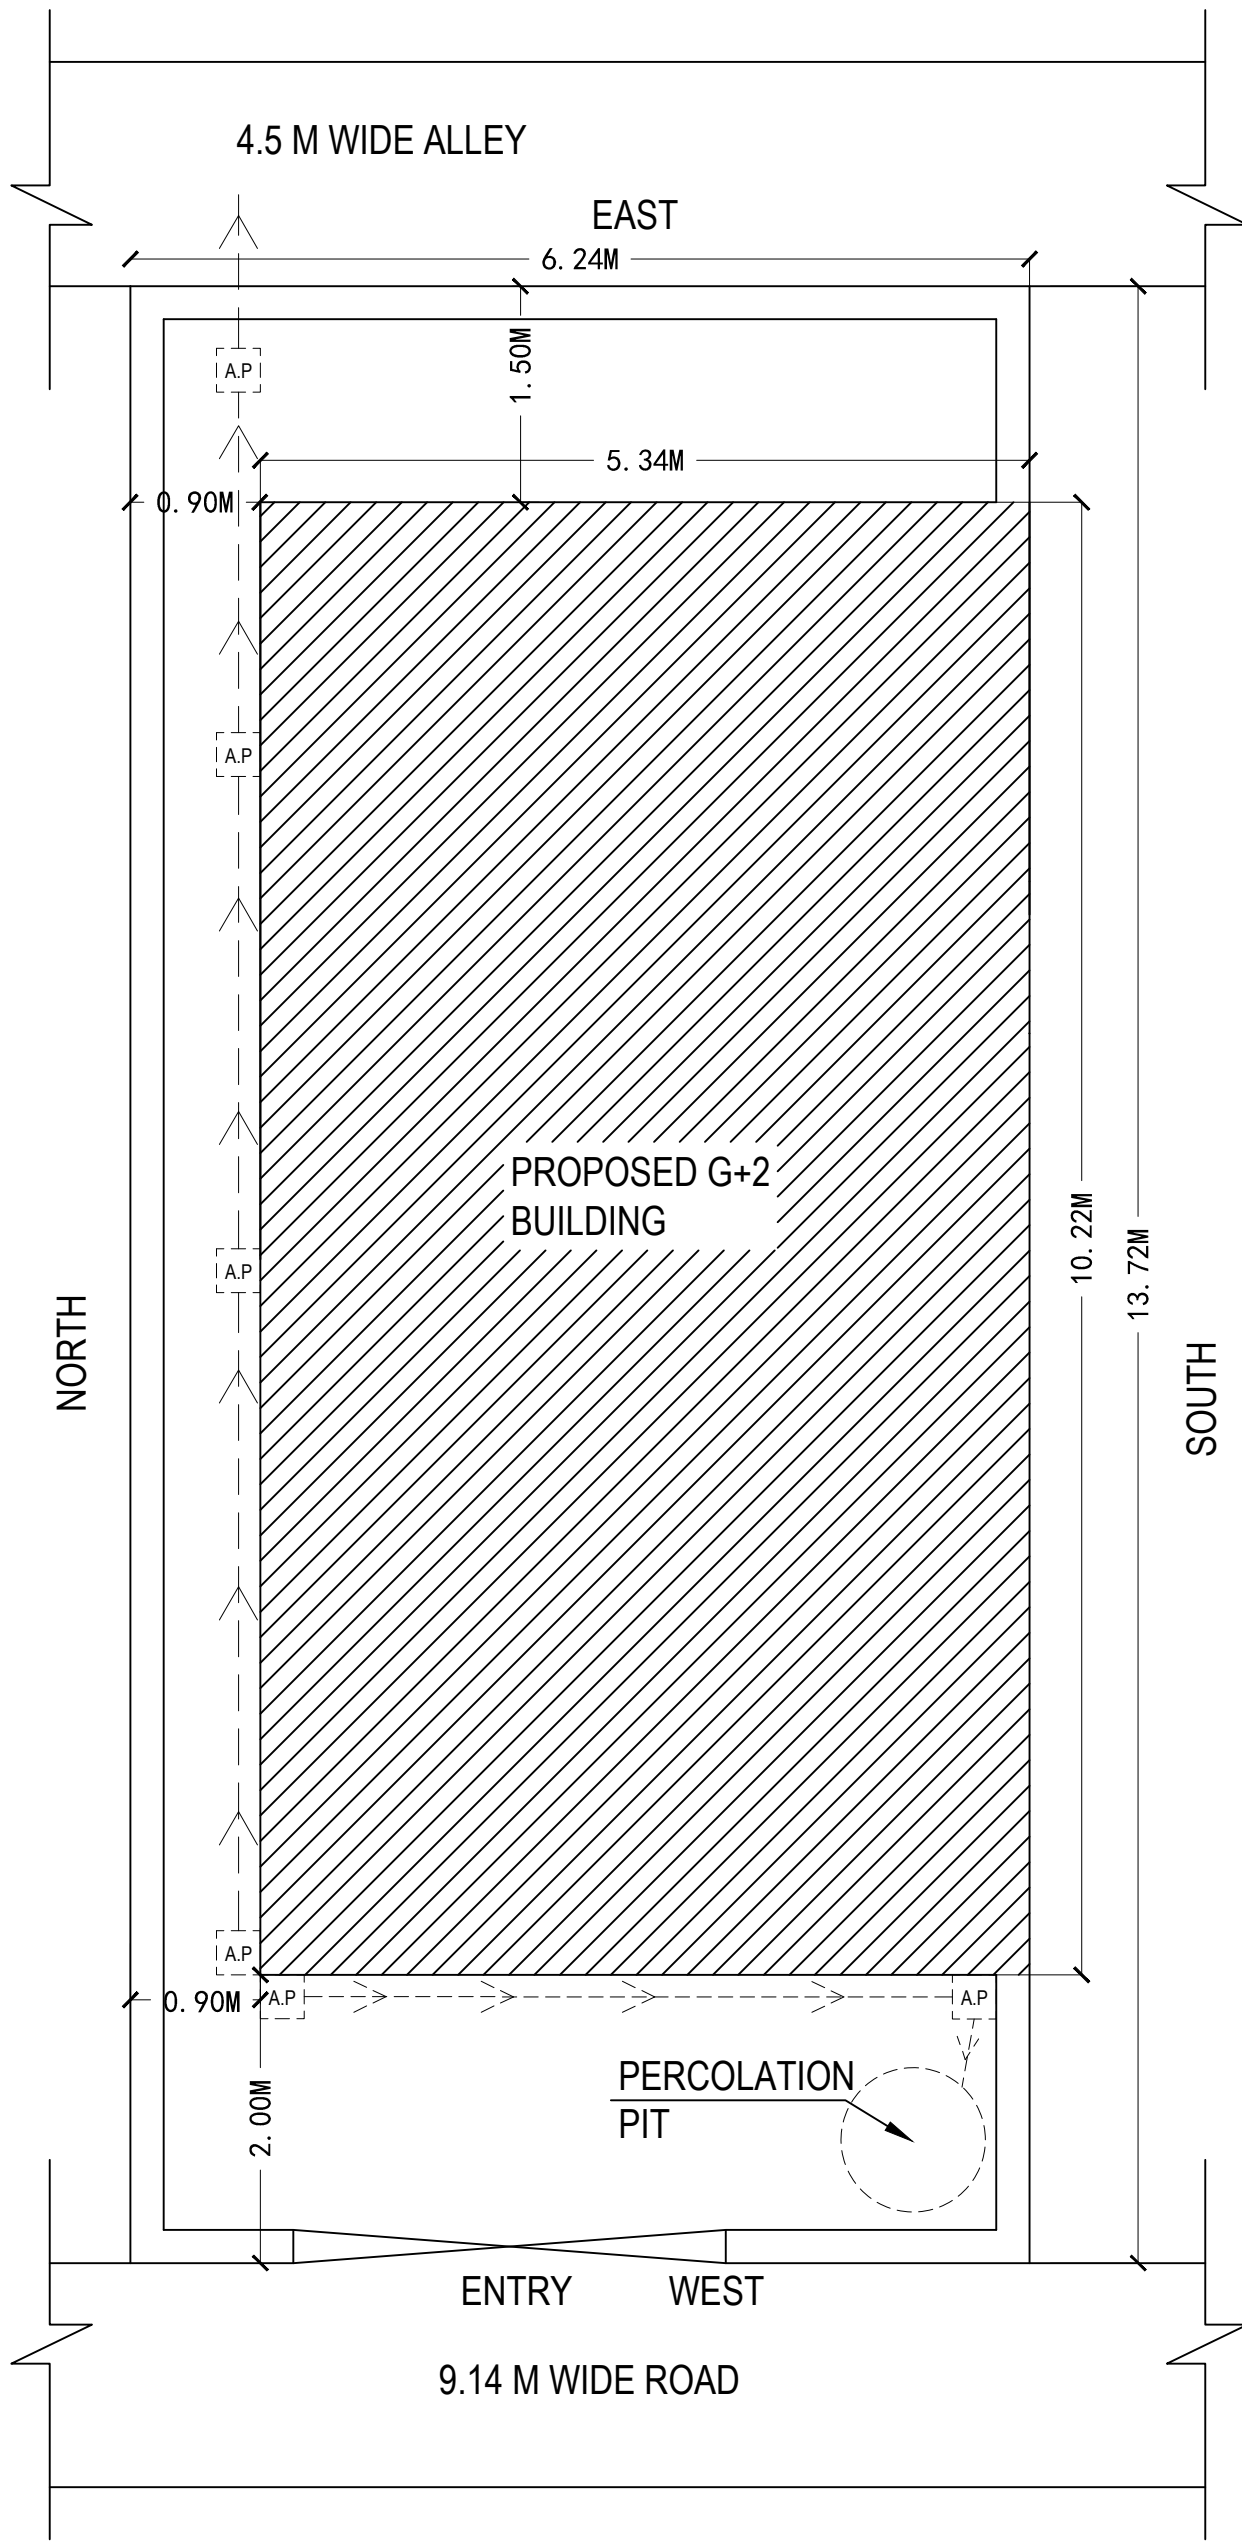

SITE PLAN