



Ground Floor Plan
Plinth Area - 1315 Sqft.

- Ground floor Area = 1315 sqm
- Class Rooms : 12
 - Staff room : 1
 - Activity room : 1
 - Staircase (2nos.)
 - Lift 1
 - Drinking water facility
 - Girl's & Boy's wash rooms
 - Store

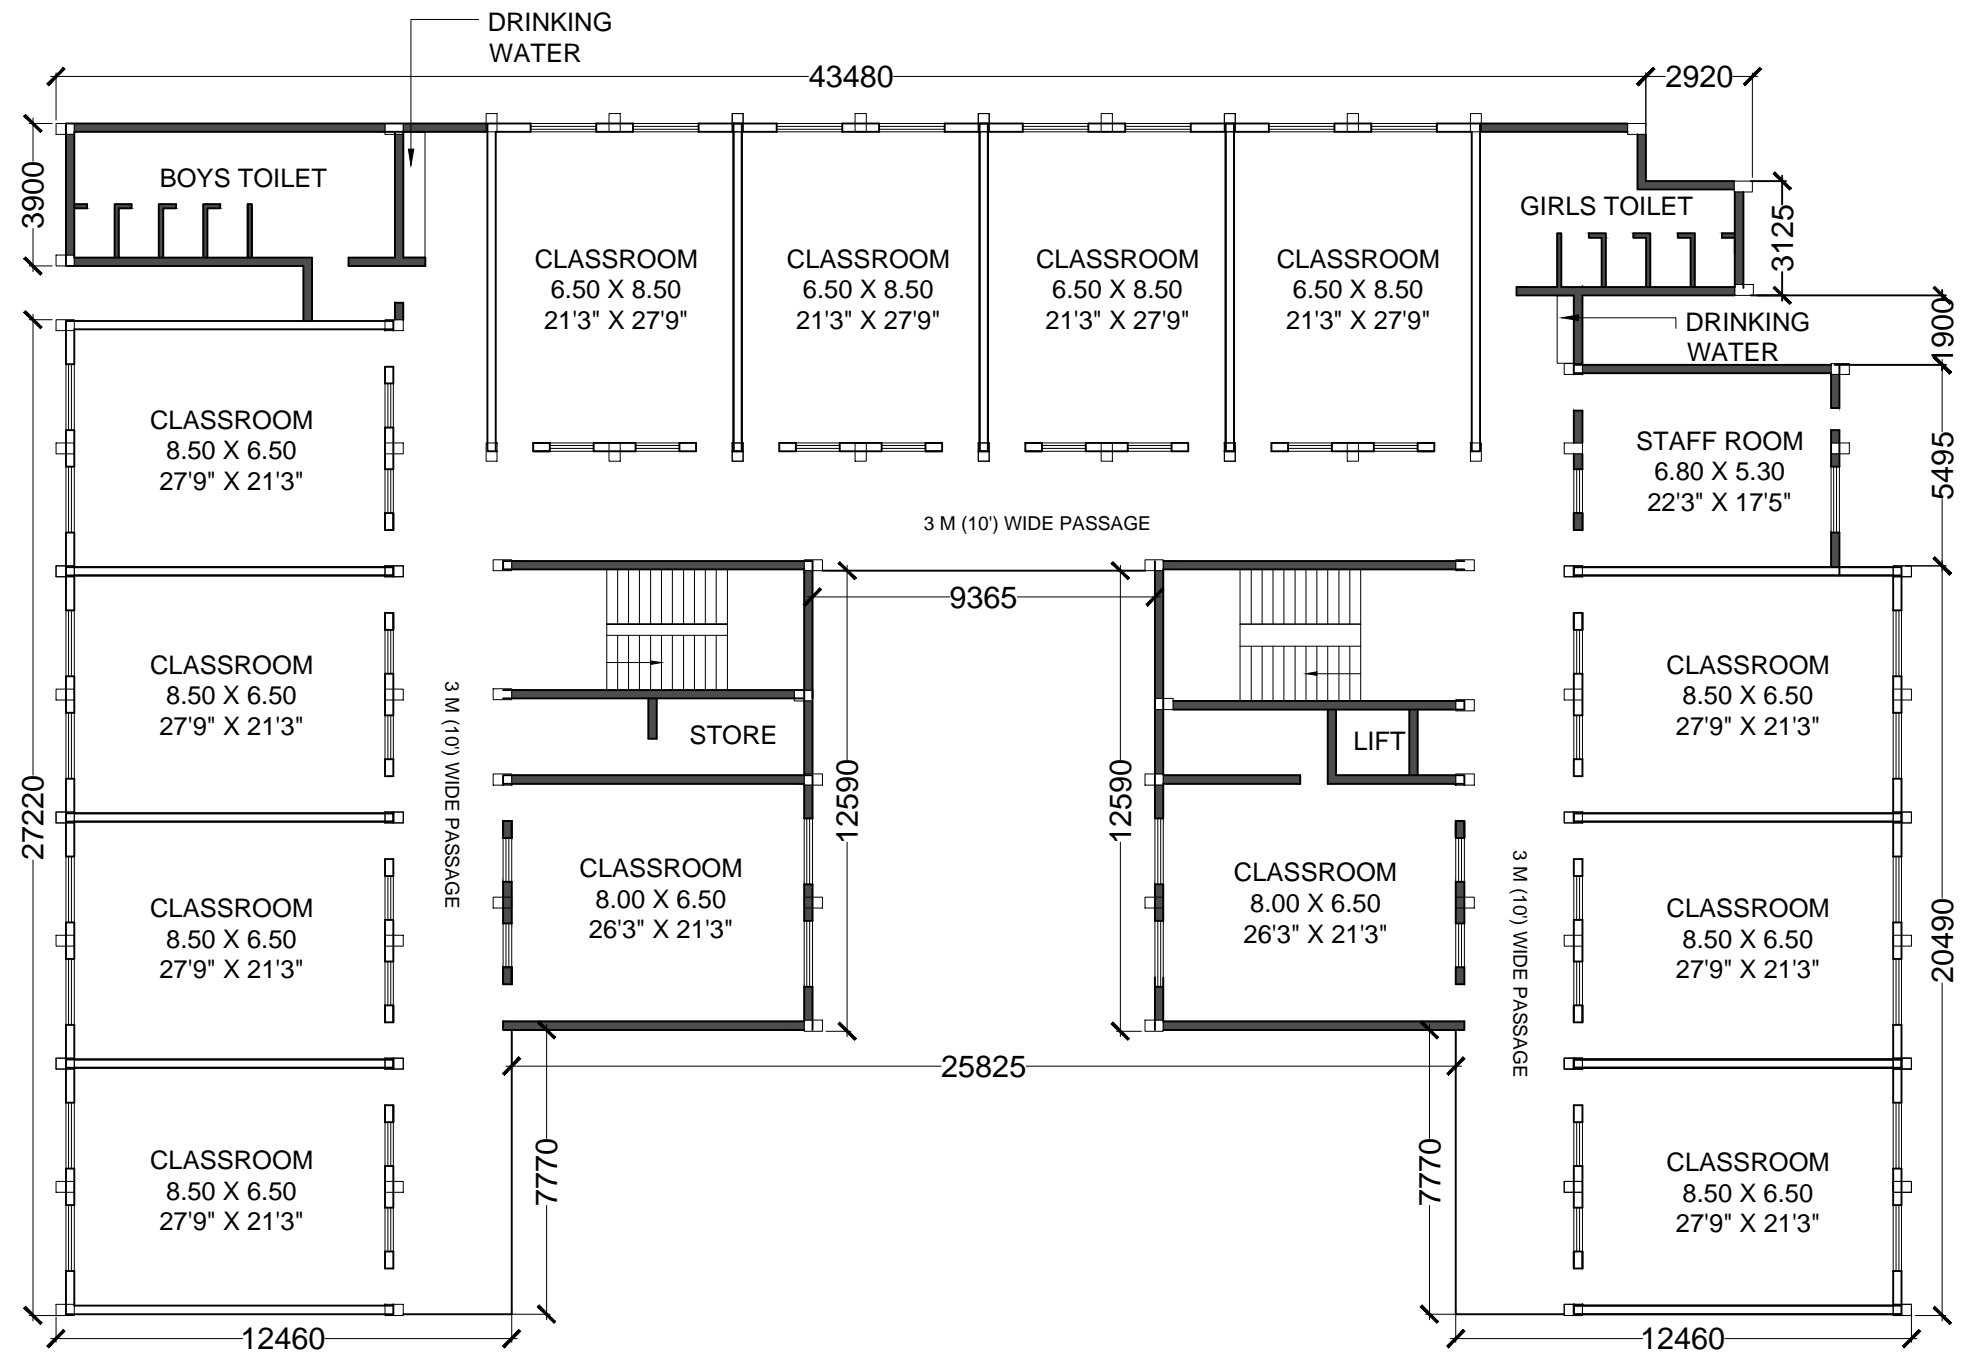


Typical First & Second Floor Plan
 Floor Area - 1315 Sqft.

- Floor Area = 1315 sqm
- Class Rooms : 12
 - Staff room : 1
 - Activity room : 1
 - Staircase (2nos.)
 - Lift 1
 - Drinking water facility
 - Girl's & Boy's wash rooms
 - Store

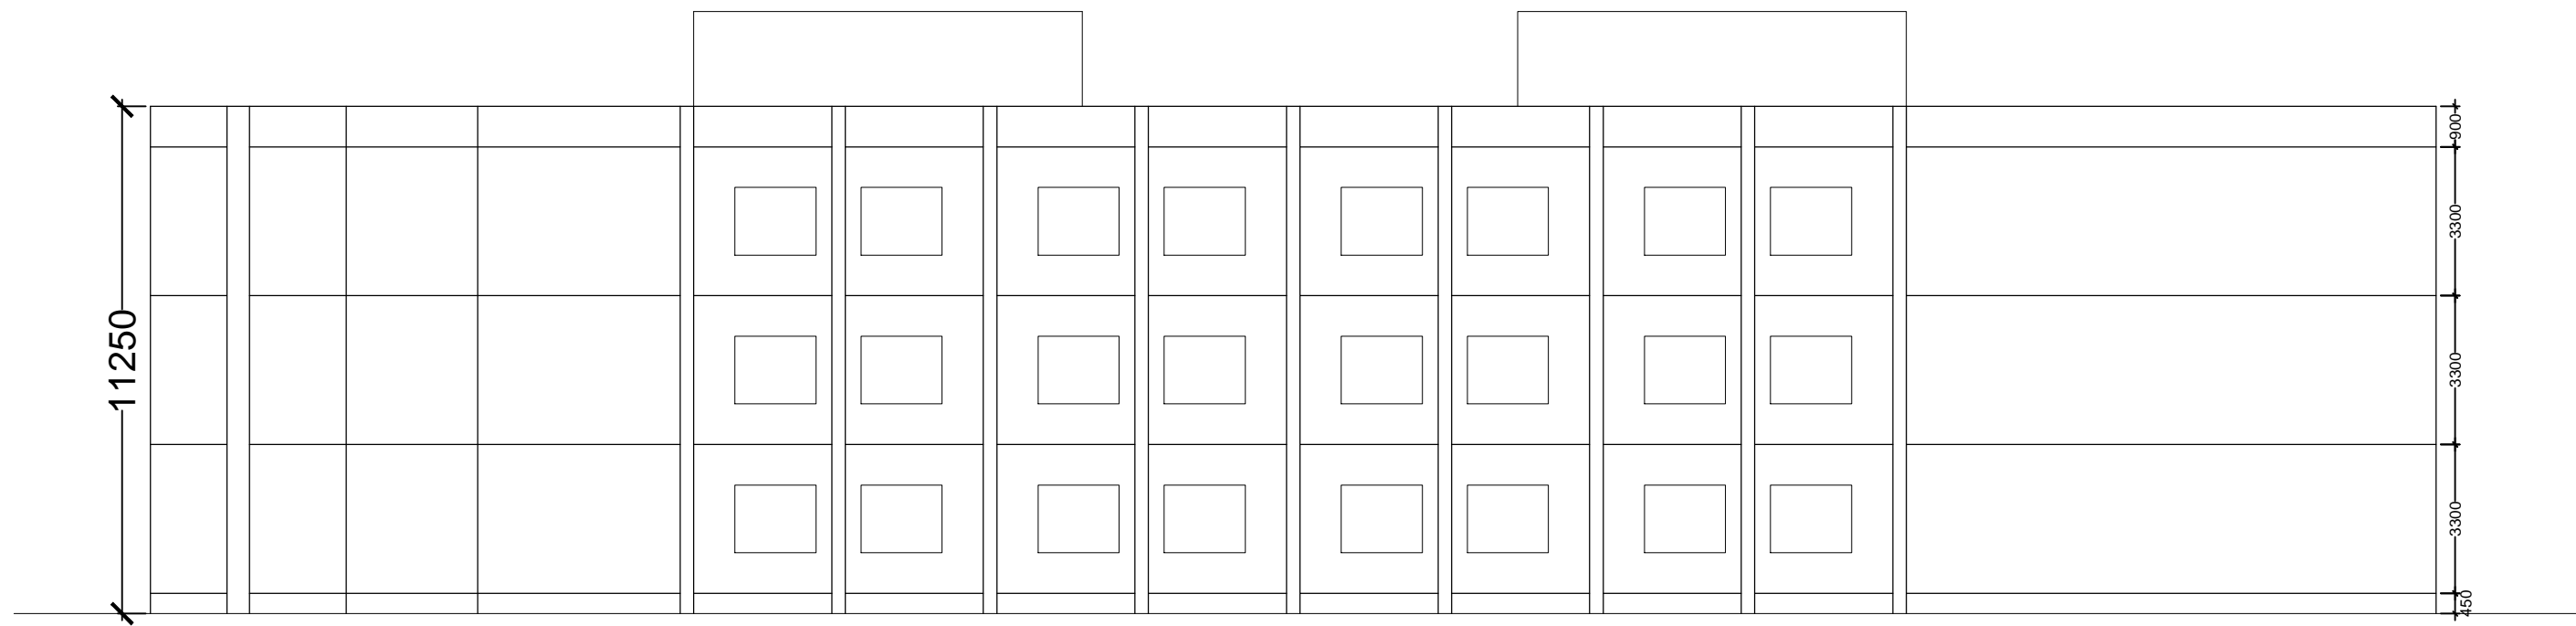

Front Elevation

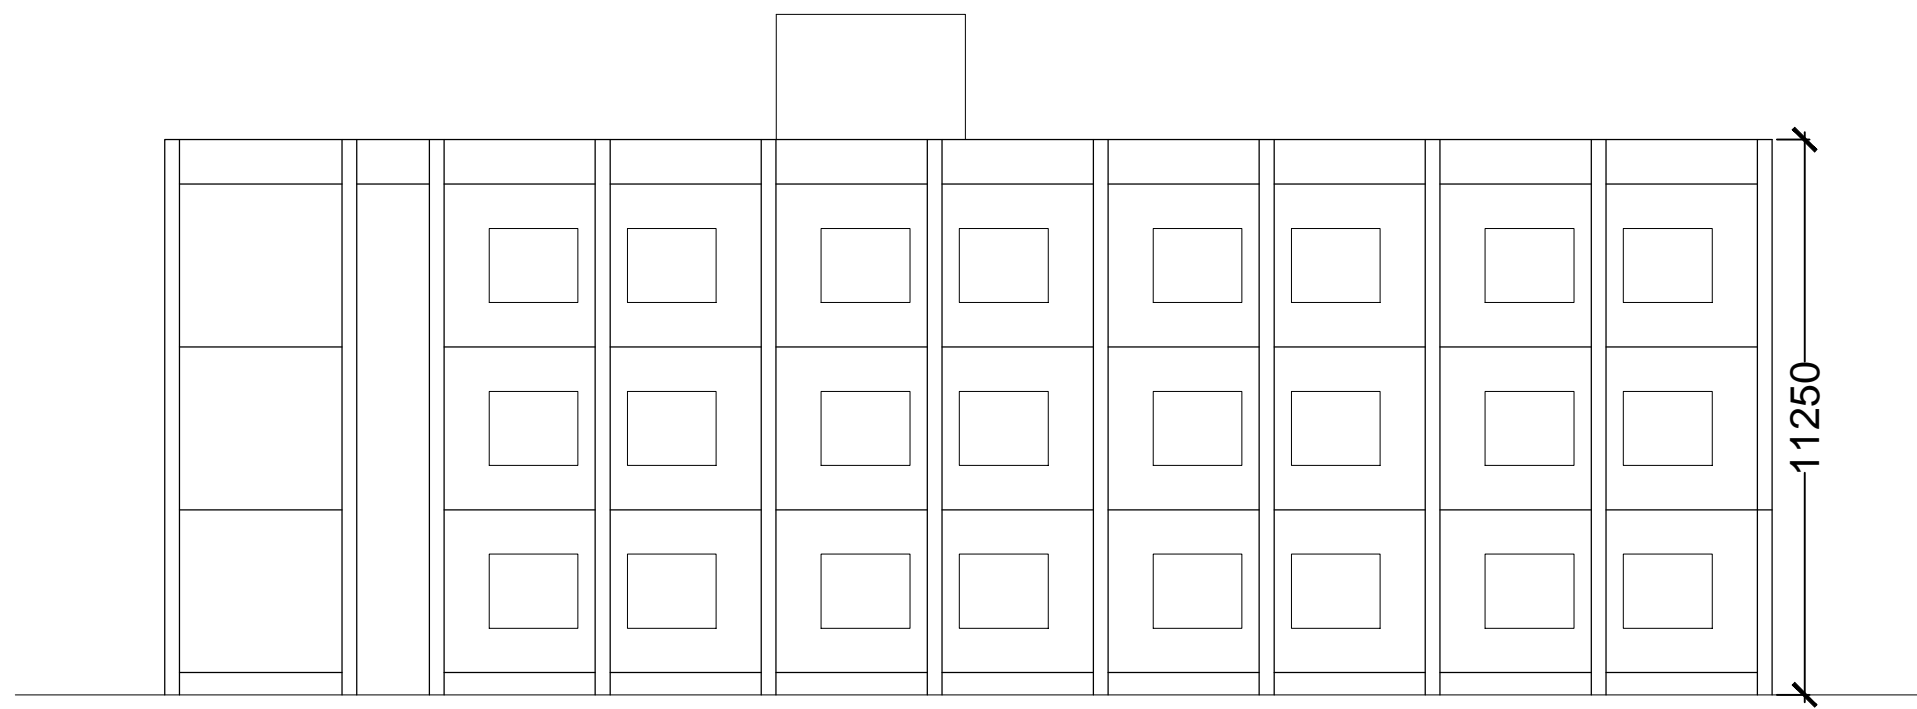

Side Elevation