


Building A (SRI ANIL KUMAR HALDAR, SRI SUSHIL KUMAR HALDAR, SRI BIJAY KUMAR HALDAR, SRI ASHOK KUMAR HALDAR, SRI AJIT KUMAR HALDAR, SMT SAMITA HALDAR AND OTHERS)











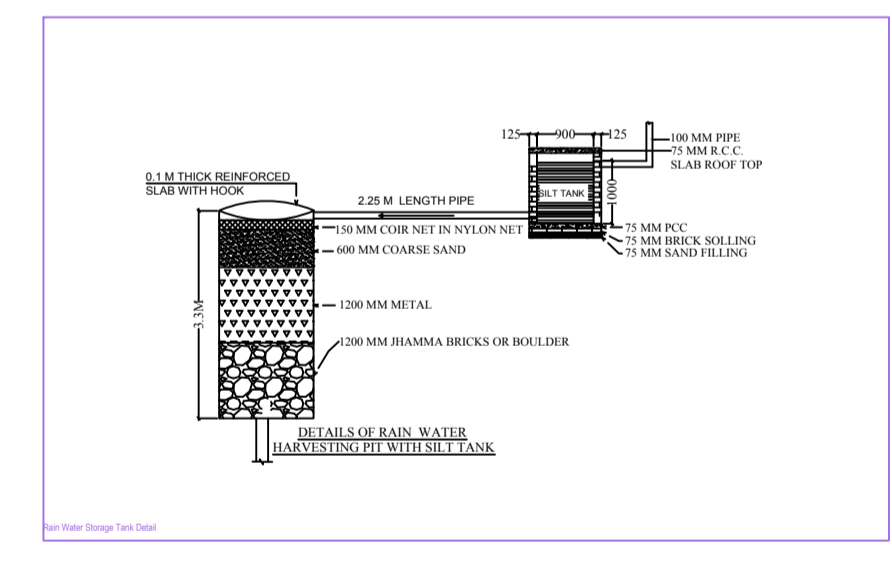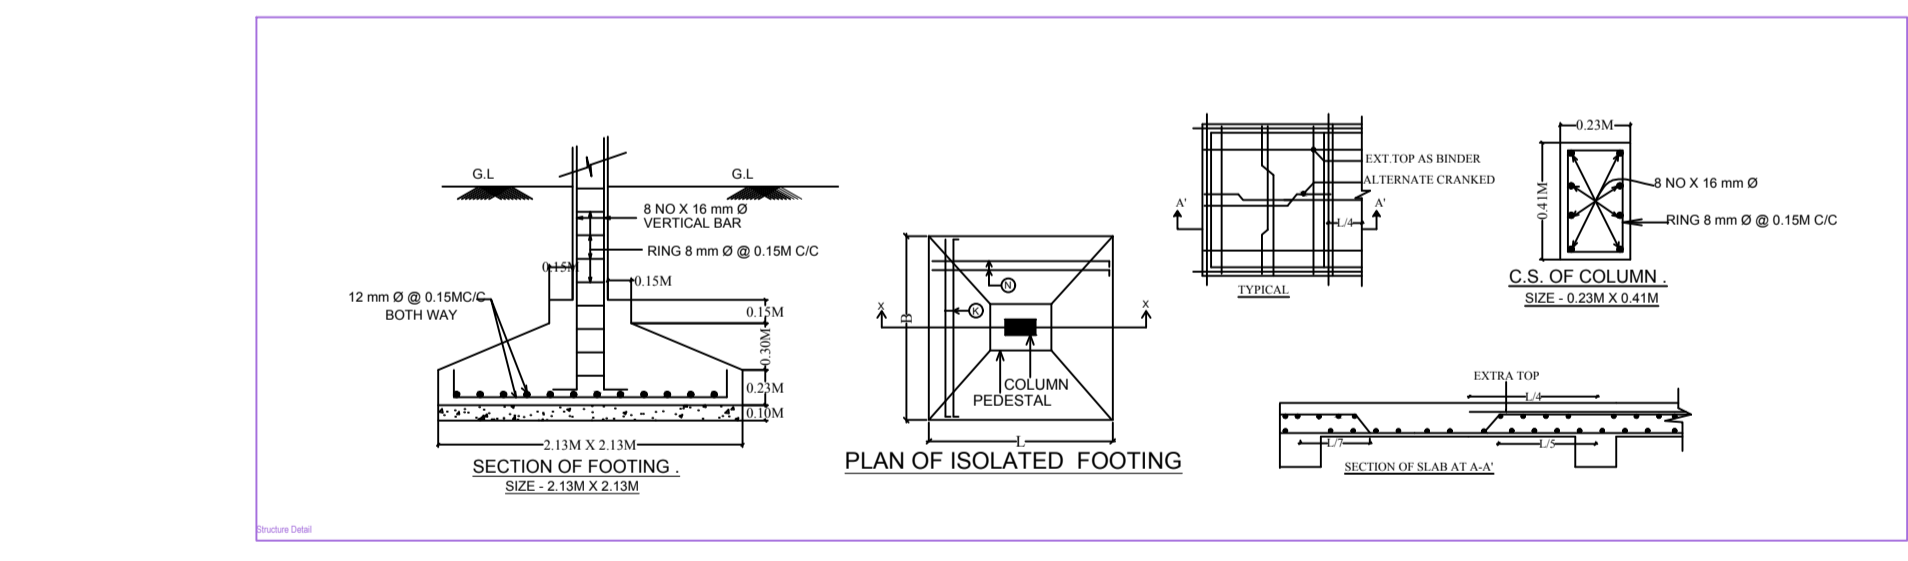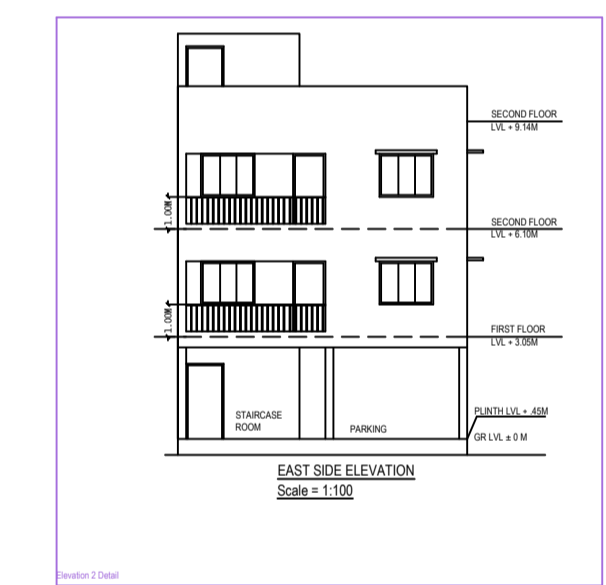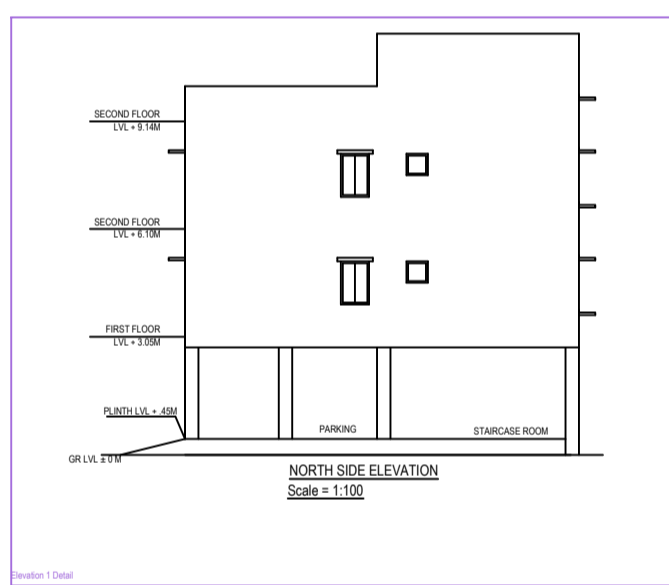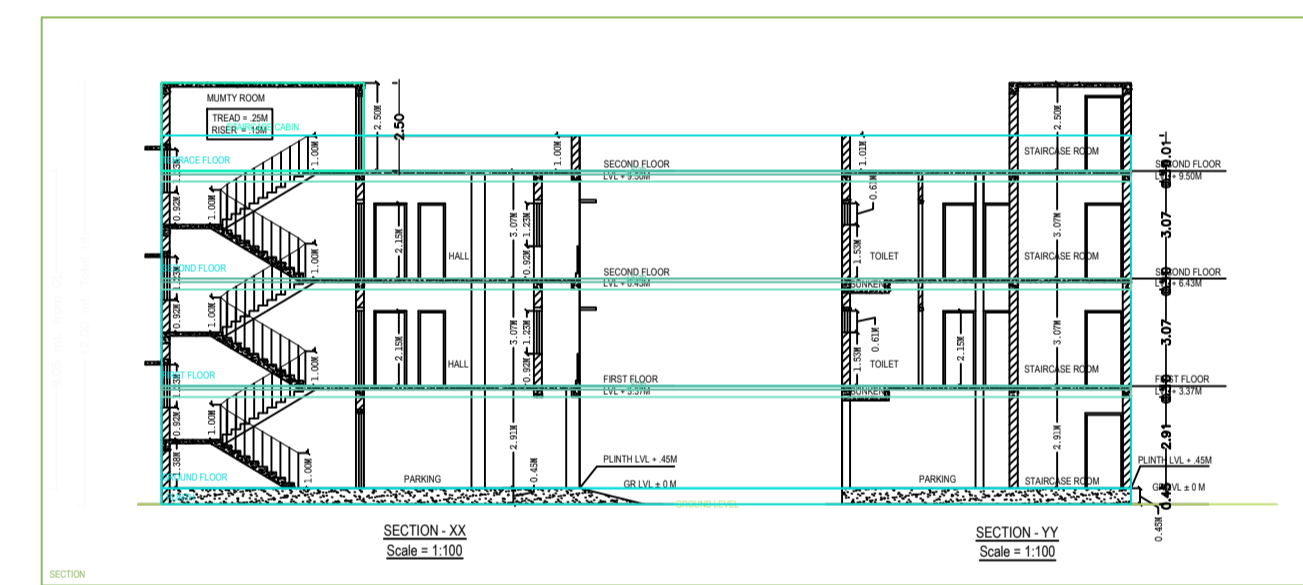

NOTE:- ALL DIMENSION ARE IN METER
PROPOSED RESIDENCE OF SRI ANIL KUMAR HALDAR, SRI SUSHIL KUMAR HALDAR, SRI BIJAY KUMAR HALDAR, SRI ASHOK KUMAR HALDAR, SRI AJIT KUMAR HALDAR, SMT SAMITA HALDAR AND OTHERS
HOLDING NO. 86, WARD NO. 1, THANA NO. - 1156
MOUZA - SONARI, DIST. - EAST SINGHBHUM, STATE - JHARKHAND

OWNER
SRI ANIL KUMAR HALDAR, SRI SUSHIL KUMAR HALDAR, SRI BIJAY KUMAR HALDAR, SRI ASHOK KUMAR HALDAR, SRI AJIT KUMAR HALDAR, SMT SAMITA HALDAR AND OTHERS

SPECIAL OFFICER

ARCHITECT

CHEK BY
DRG. NO. 01
DATE
SCALE 1:100

PROJECT CONSULTANT
Lawrence & Kunj Associates
17/2, 2nd Floor, West Layout, Jamshedpur-83



(SRI ANIL KUMAR HALDAR, SRI SUSHIL KUMAR HALDAR, SRI BIJAY KUMAR HALDAR, SRI ASHOK KUMAR HALDAR, SRI AJIT KUMAR HALDAR, SMT SAMITA HALDAR AND OTHERS)