




BASEMENT FIRST FLOOR PLAN

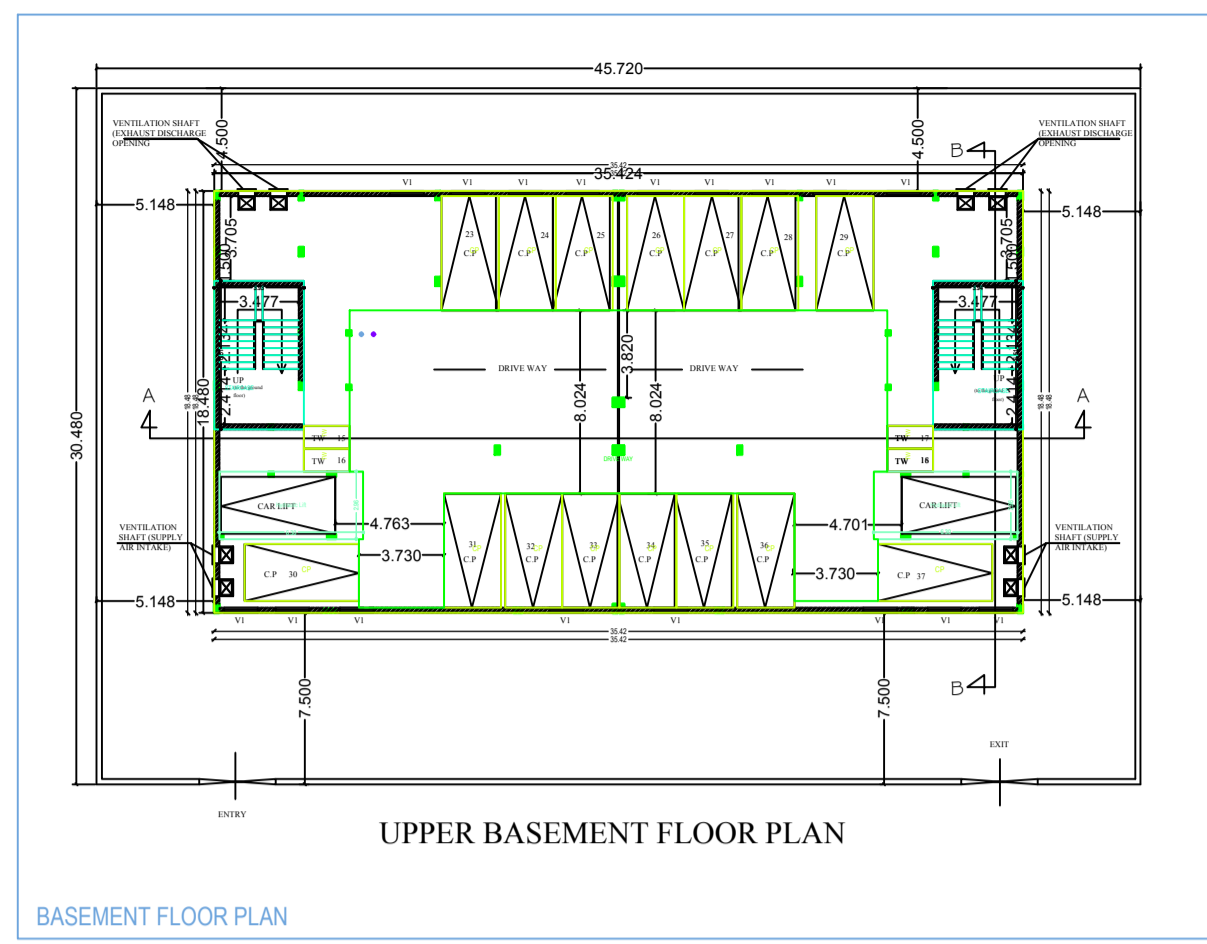


BASEMENT FLOOR PLAN

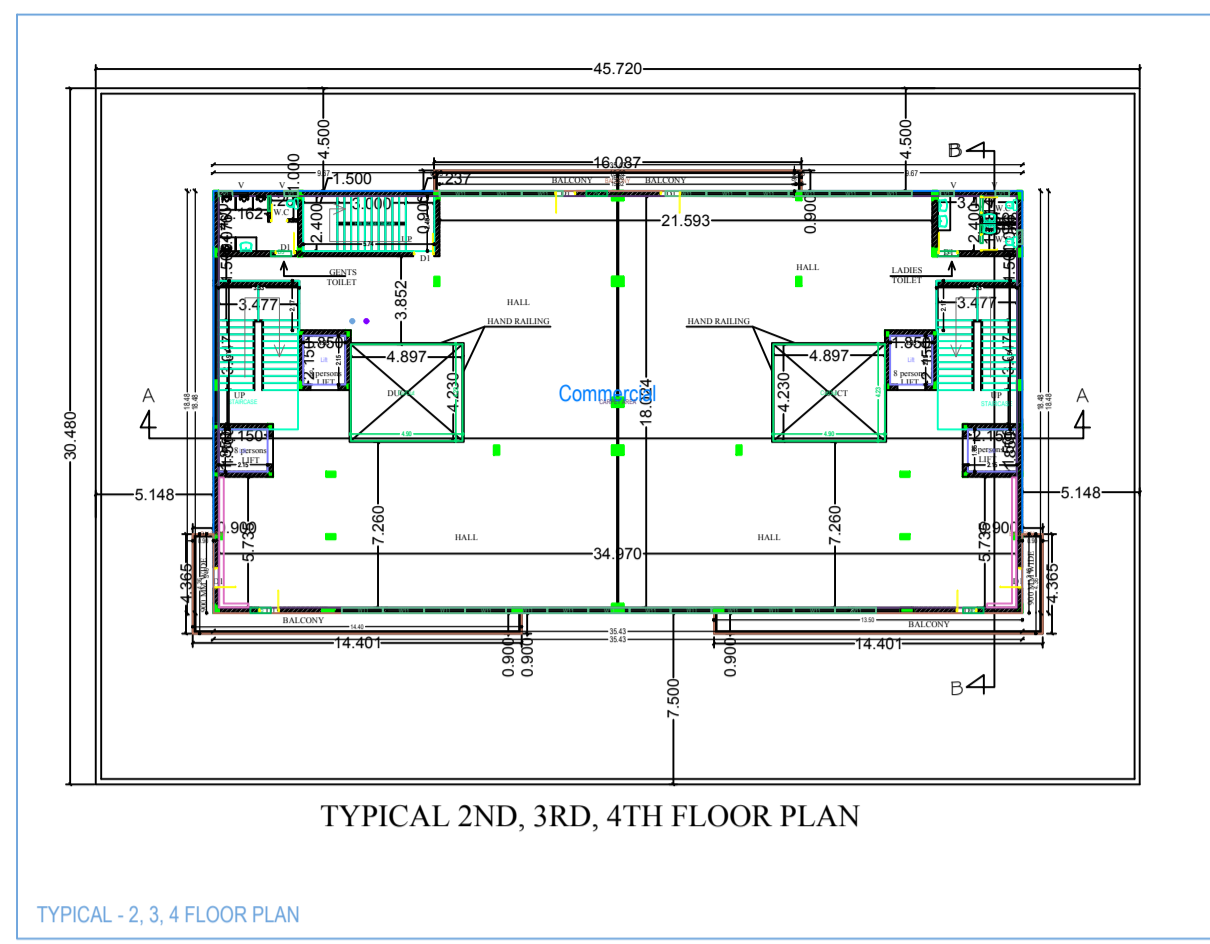


TYPICAL - 2, 3, 4 FLOOR PLAN

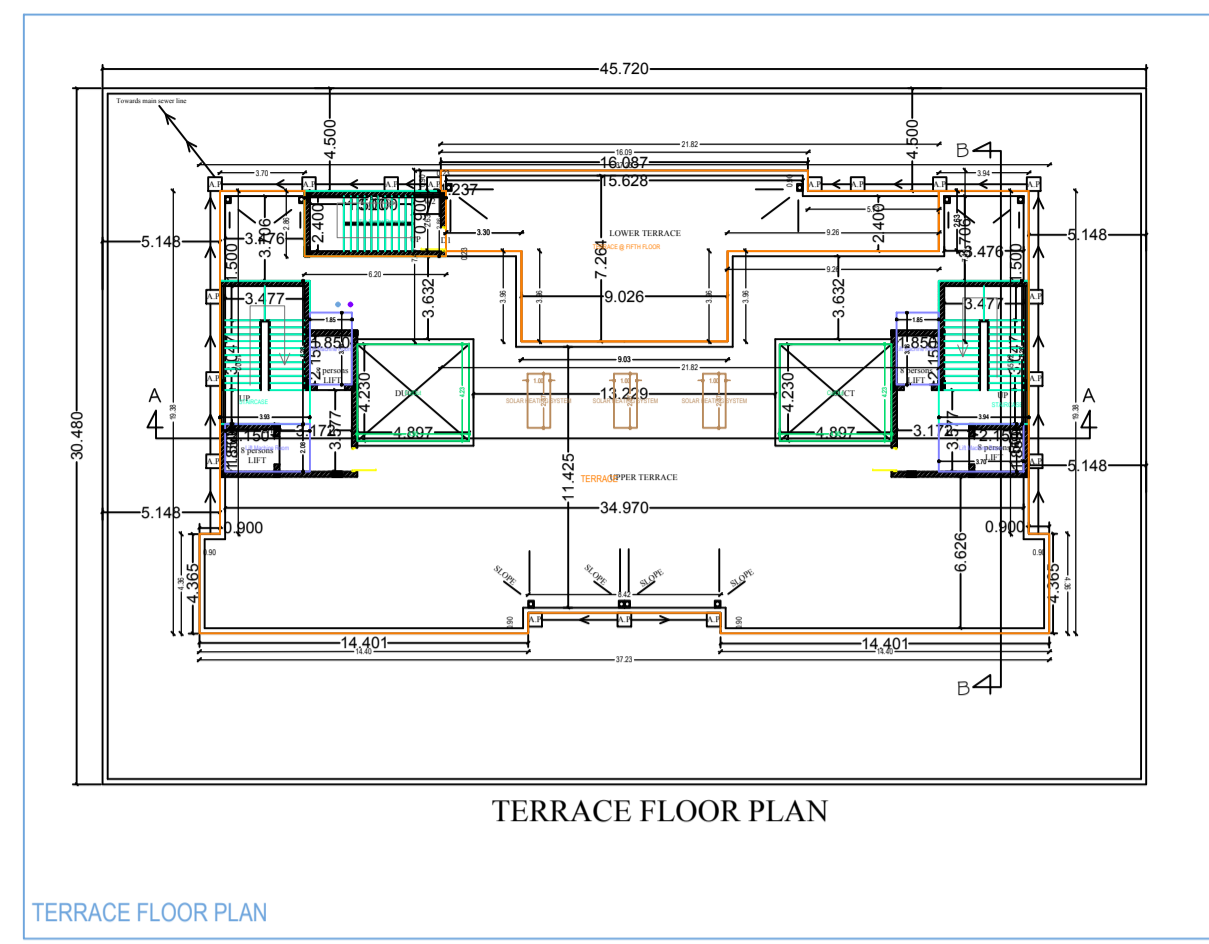


TERRACE FLOOR PLAN

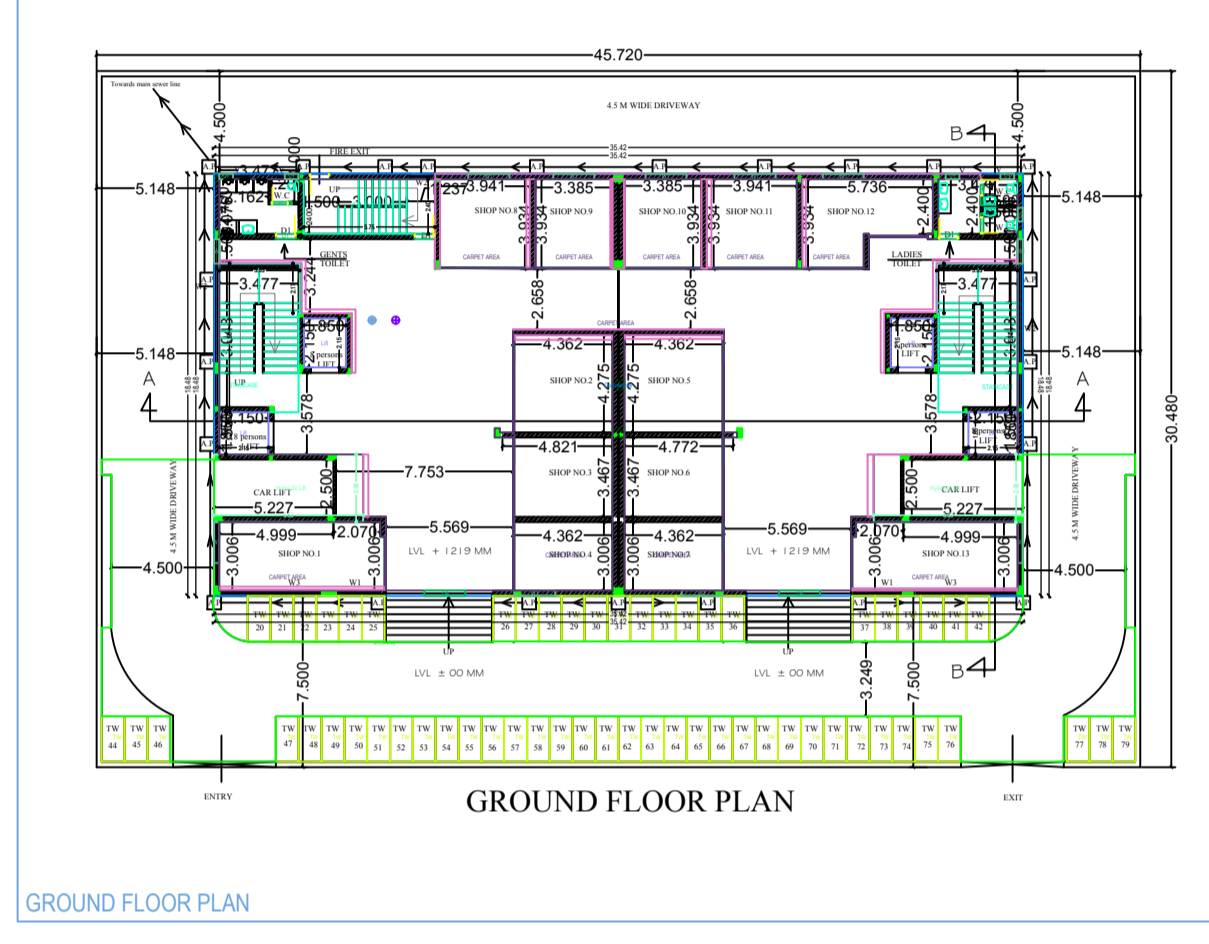


GROUND FLOOR PLAN

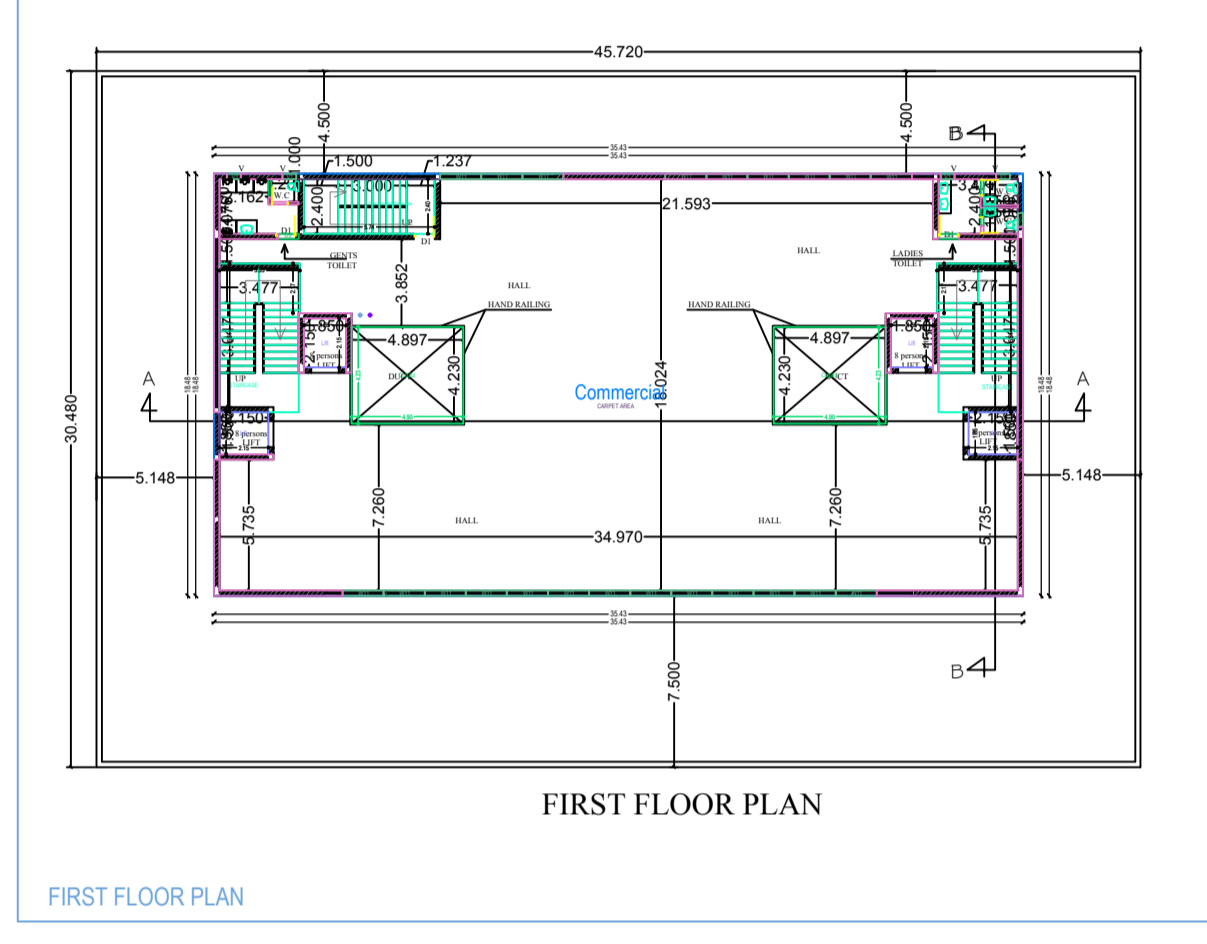


FIRST FLOOR PLAN

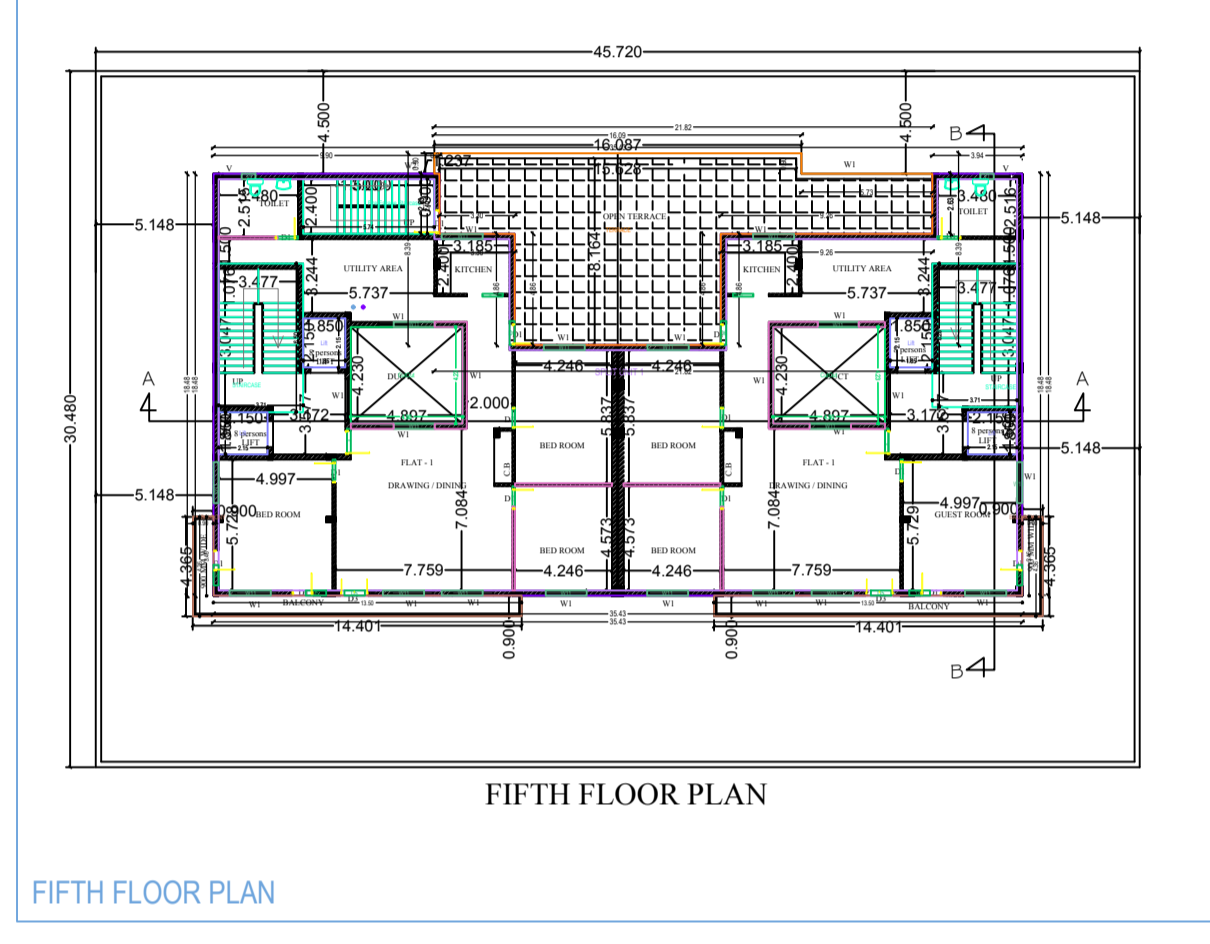

FIFTH FLOOR PLAN

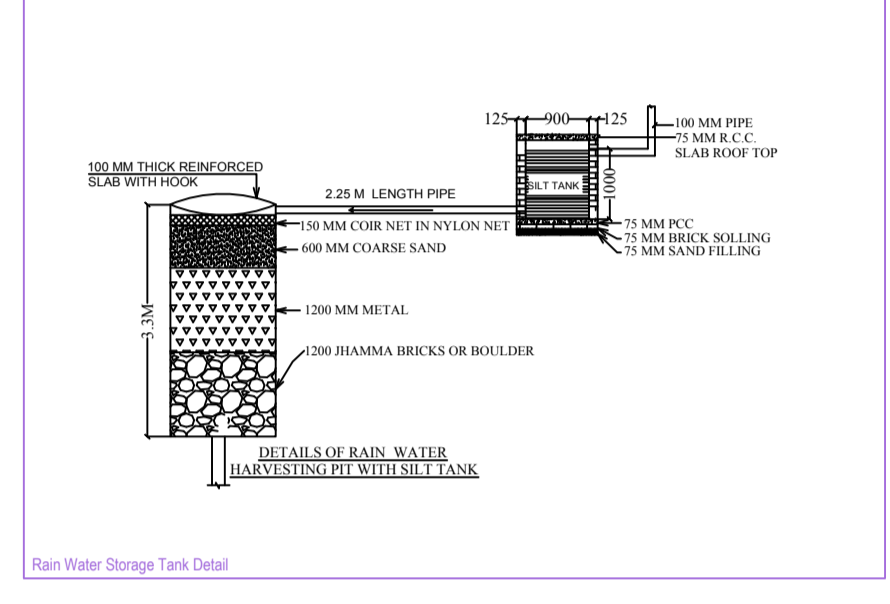


Rain Water Storage Tank Detail

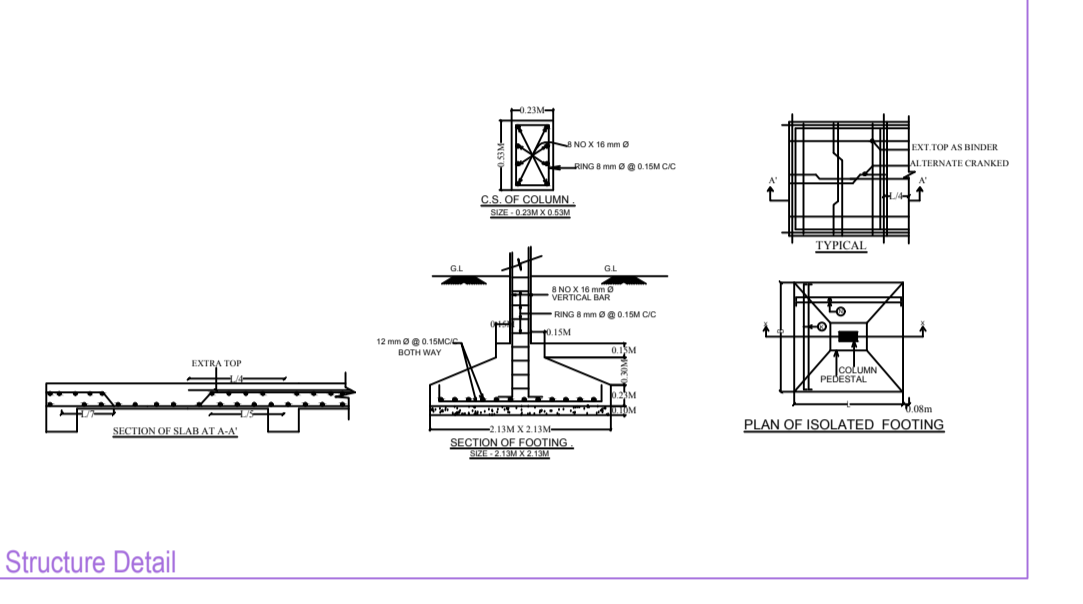


Structure Detail




Elevation 1 Detail

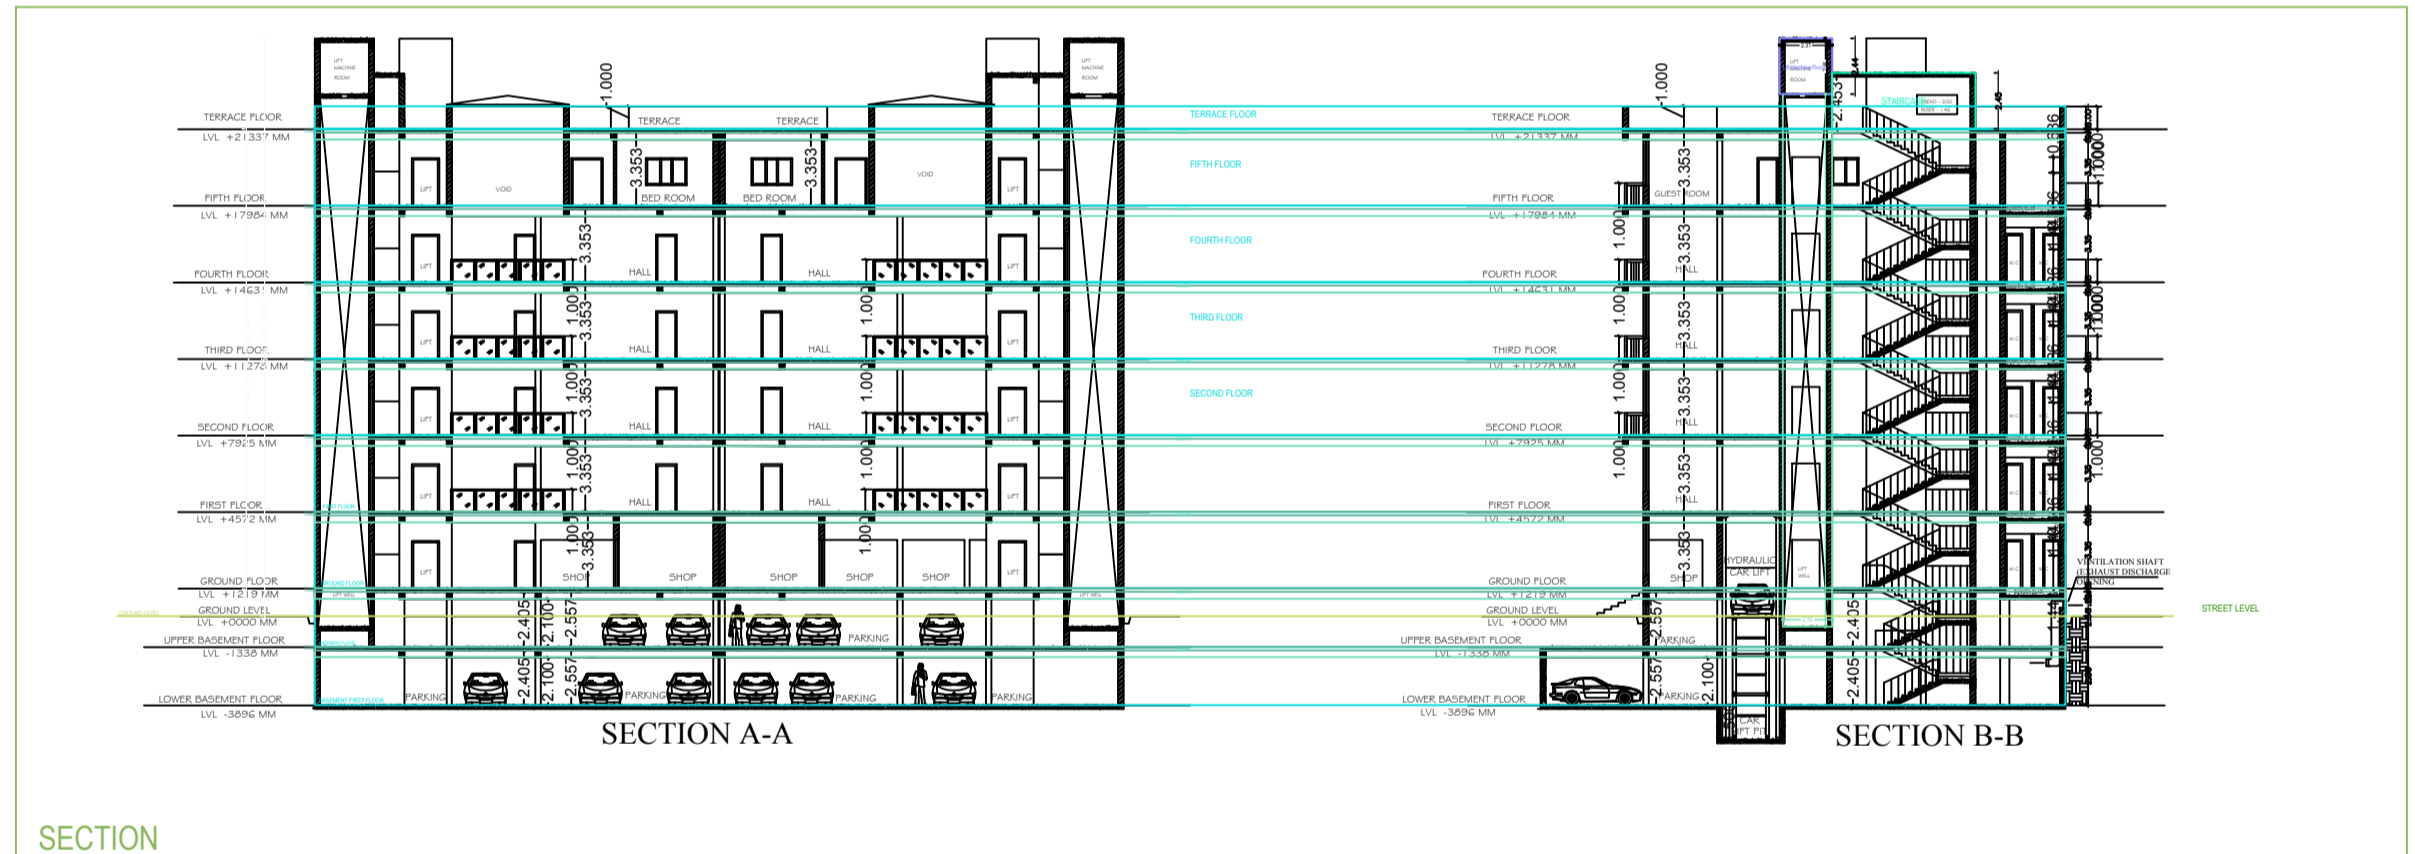

SECTION

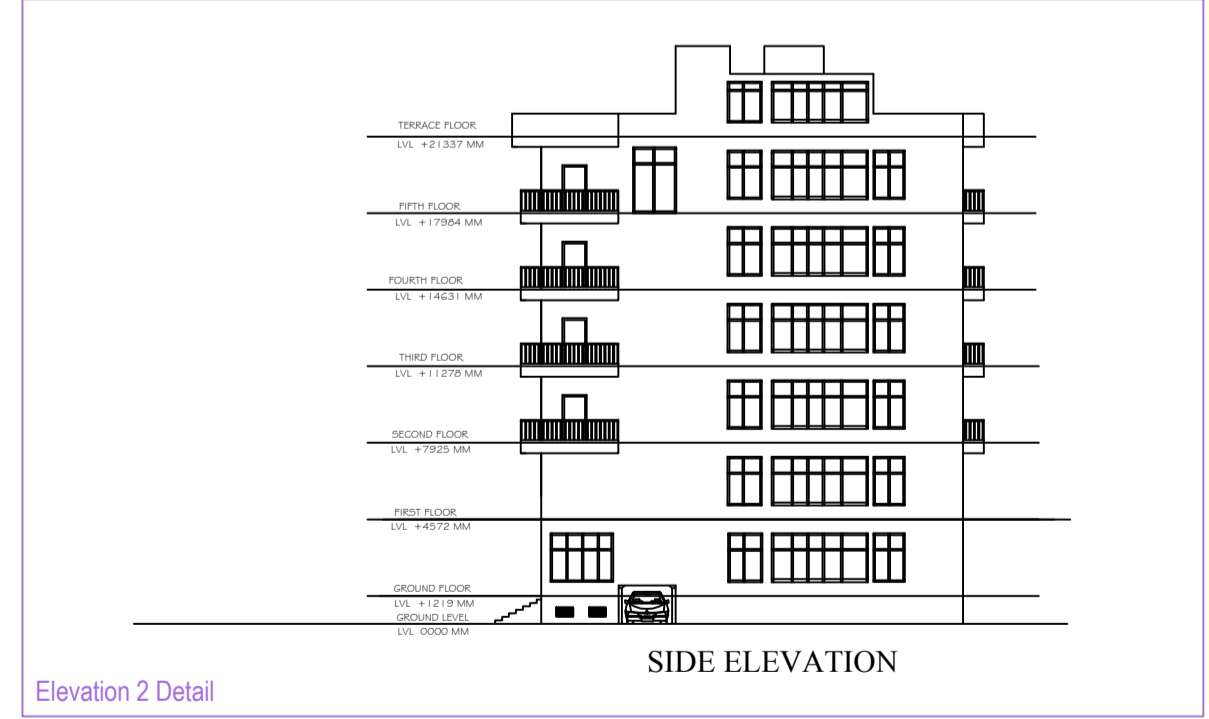

Elevation 2 Detail

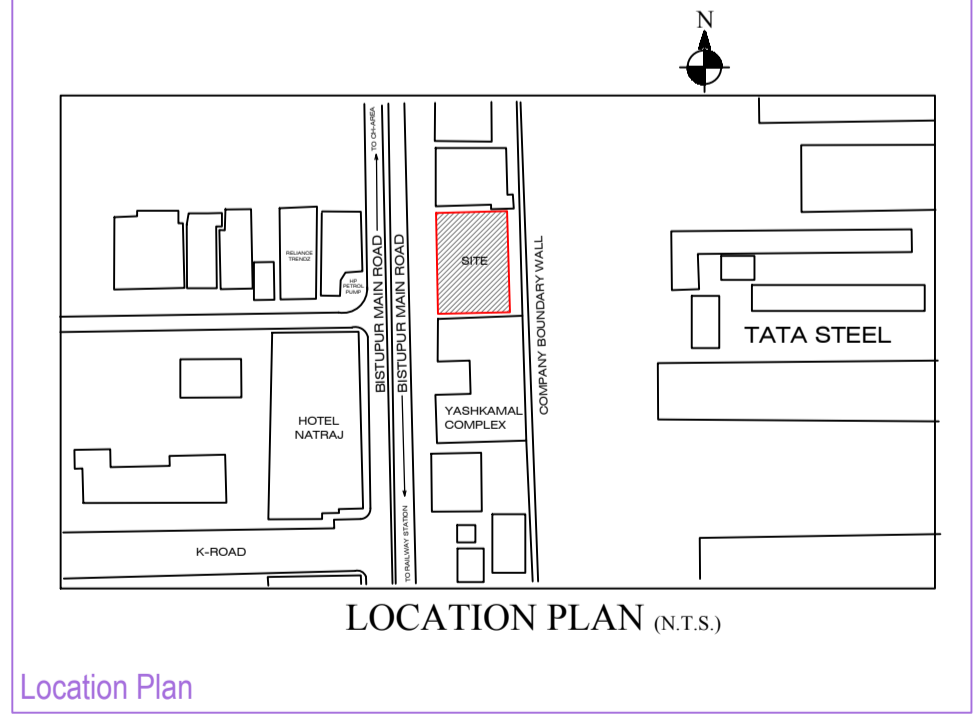

Location Plan