
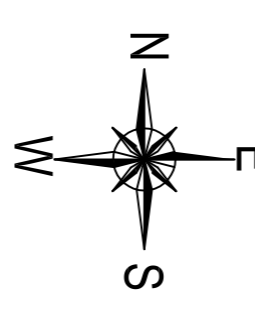
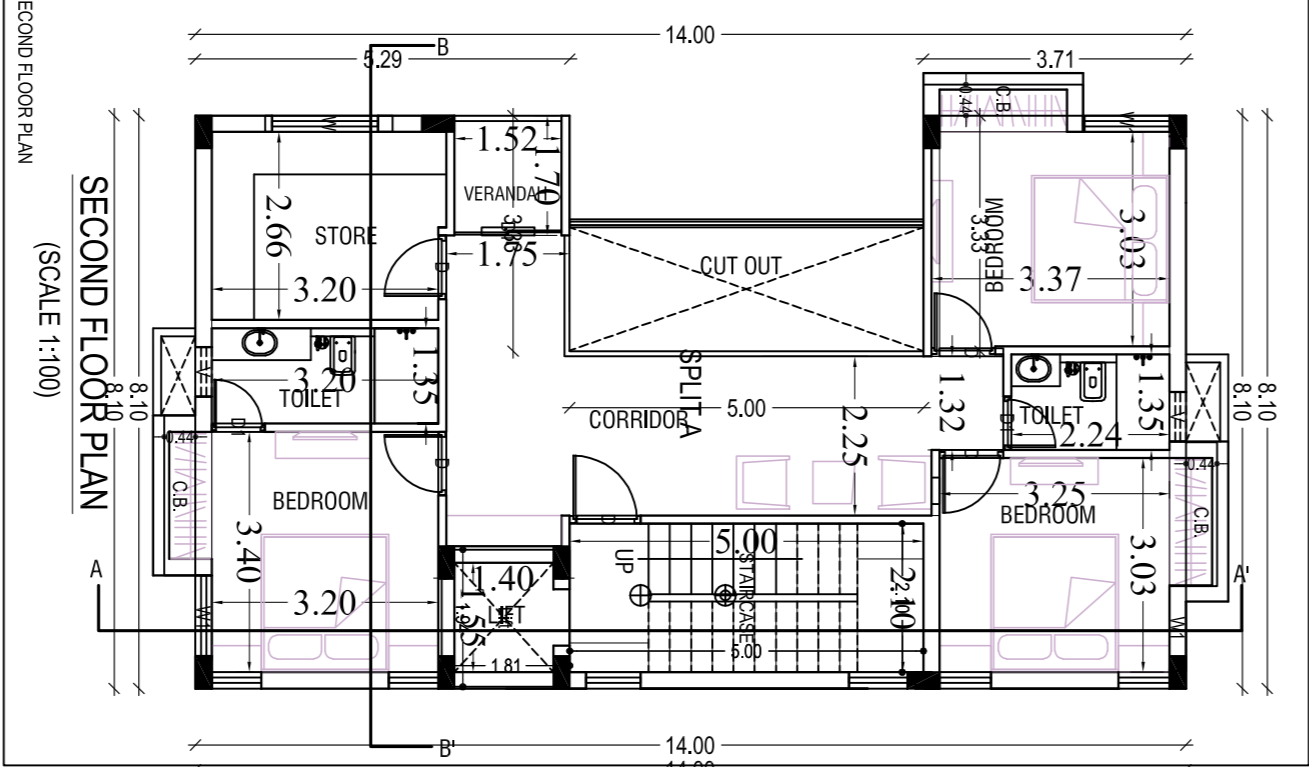
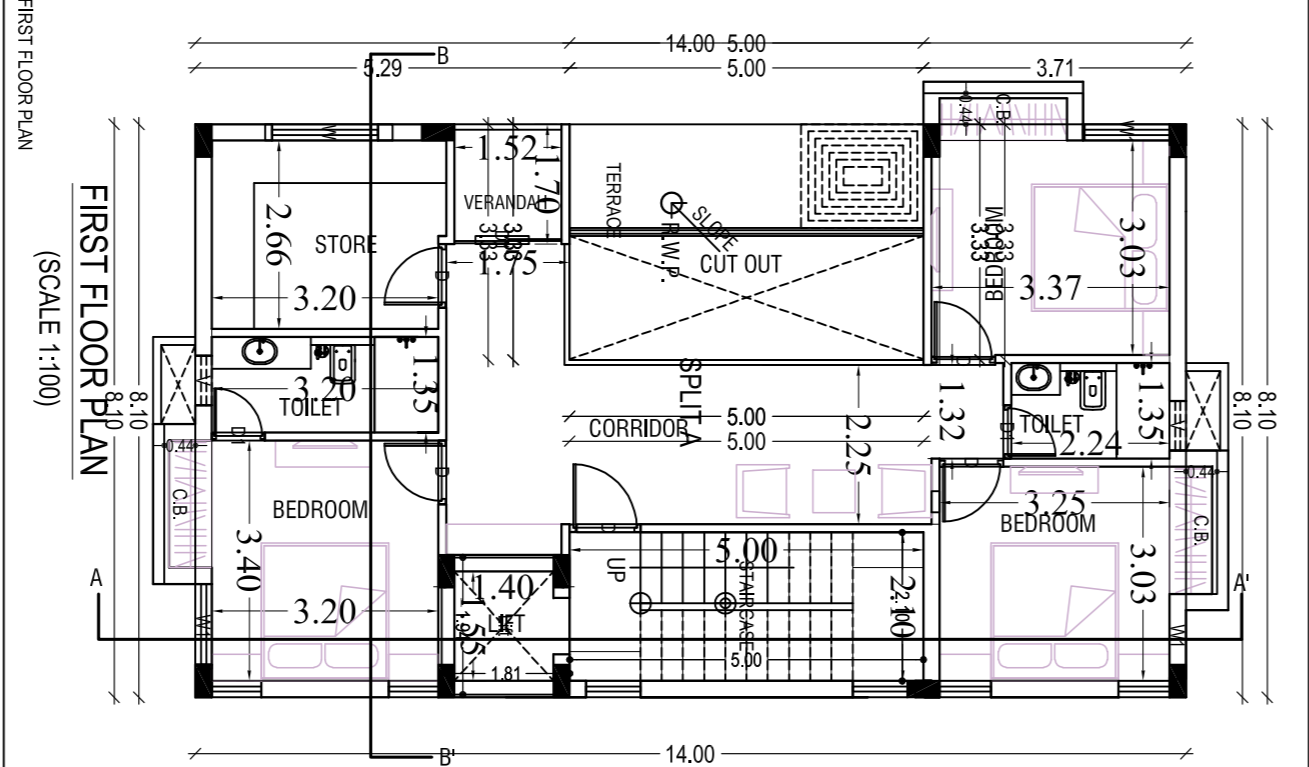
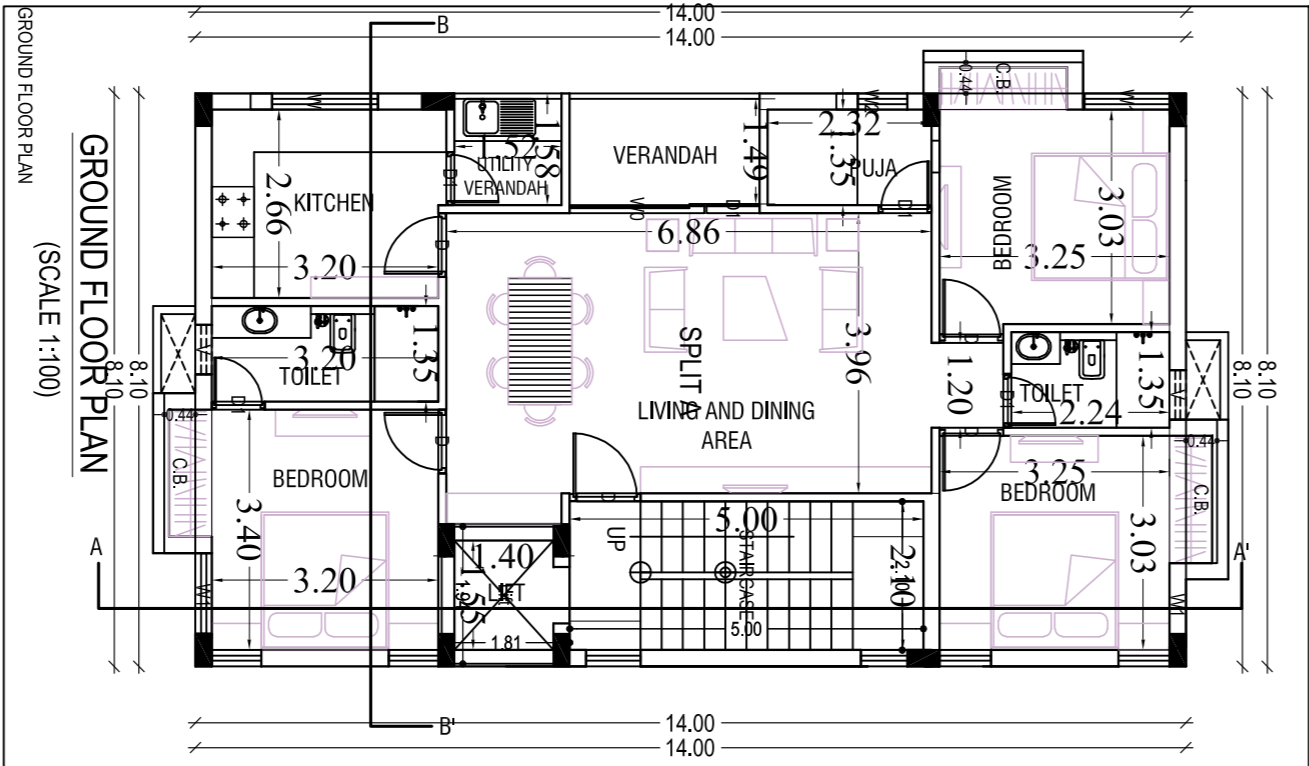
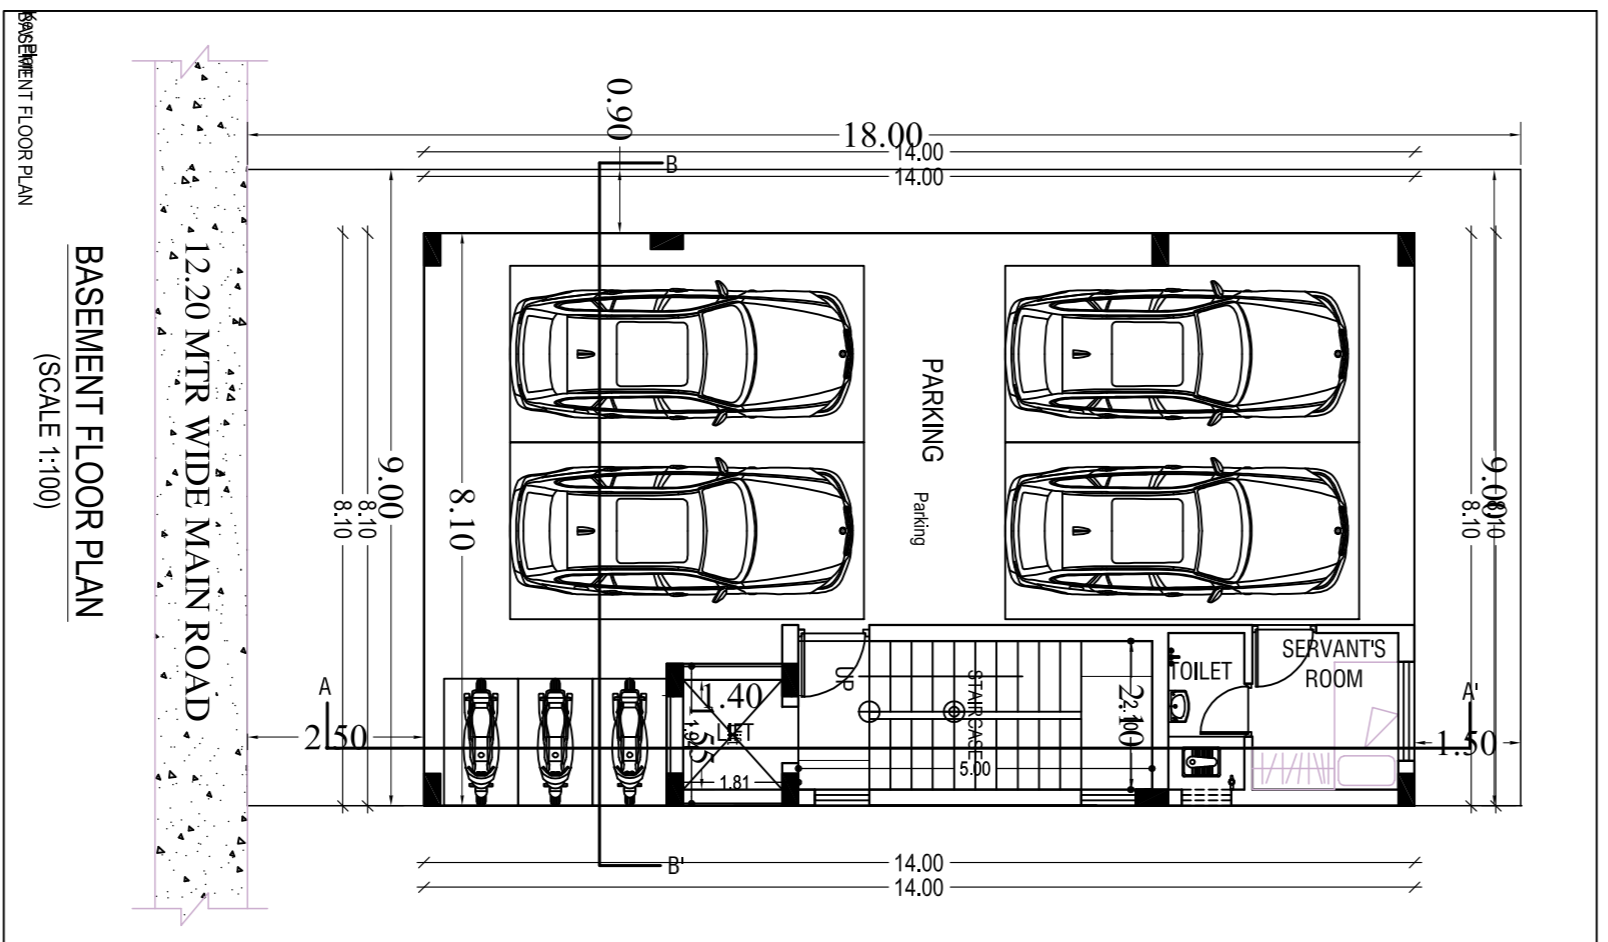
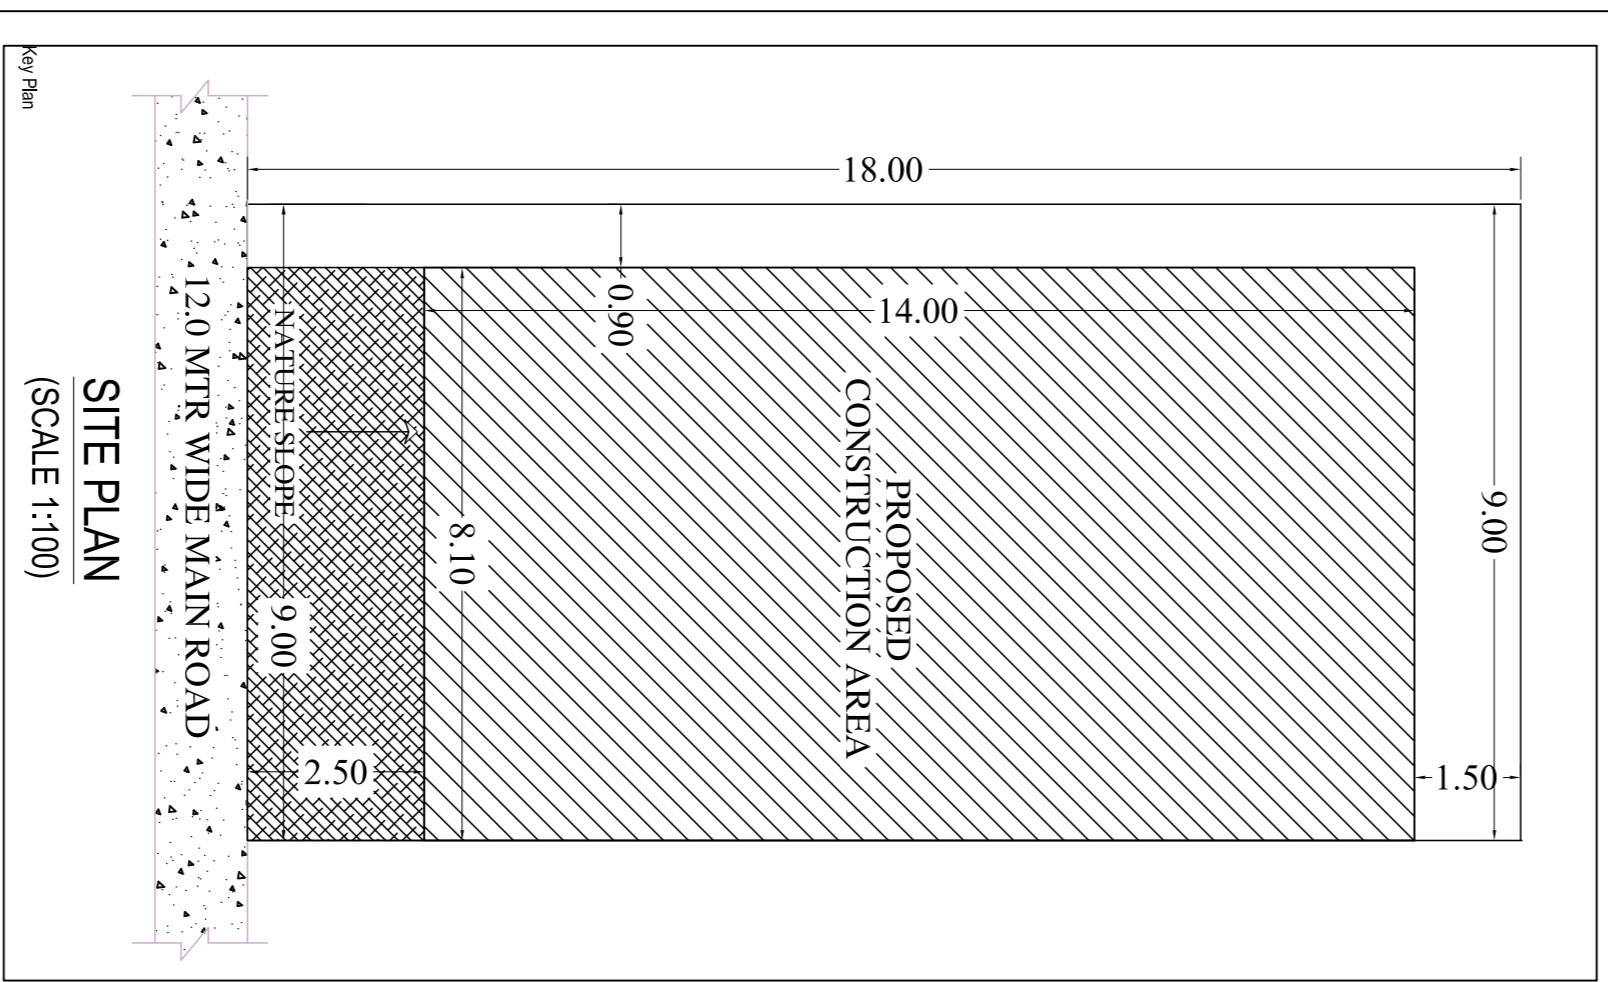
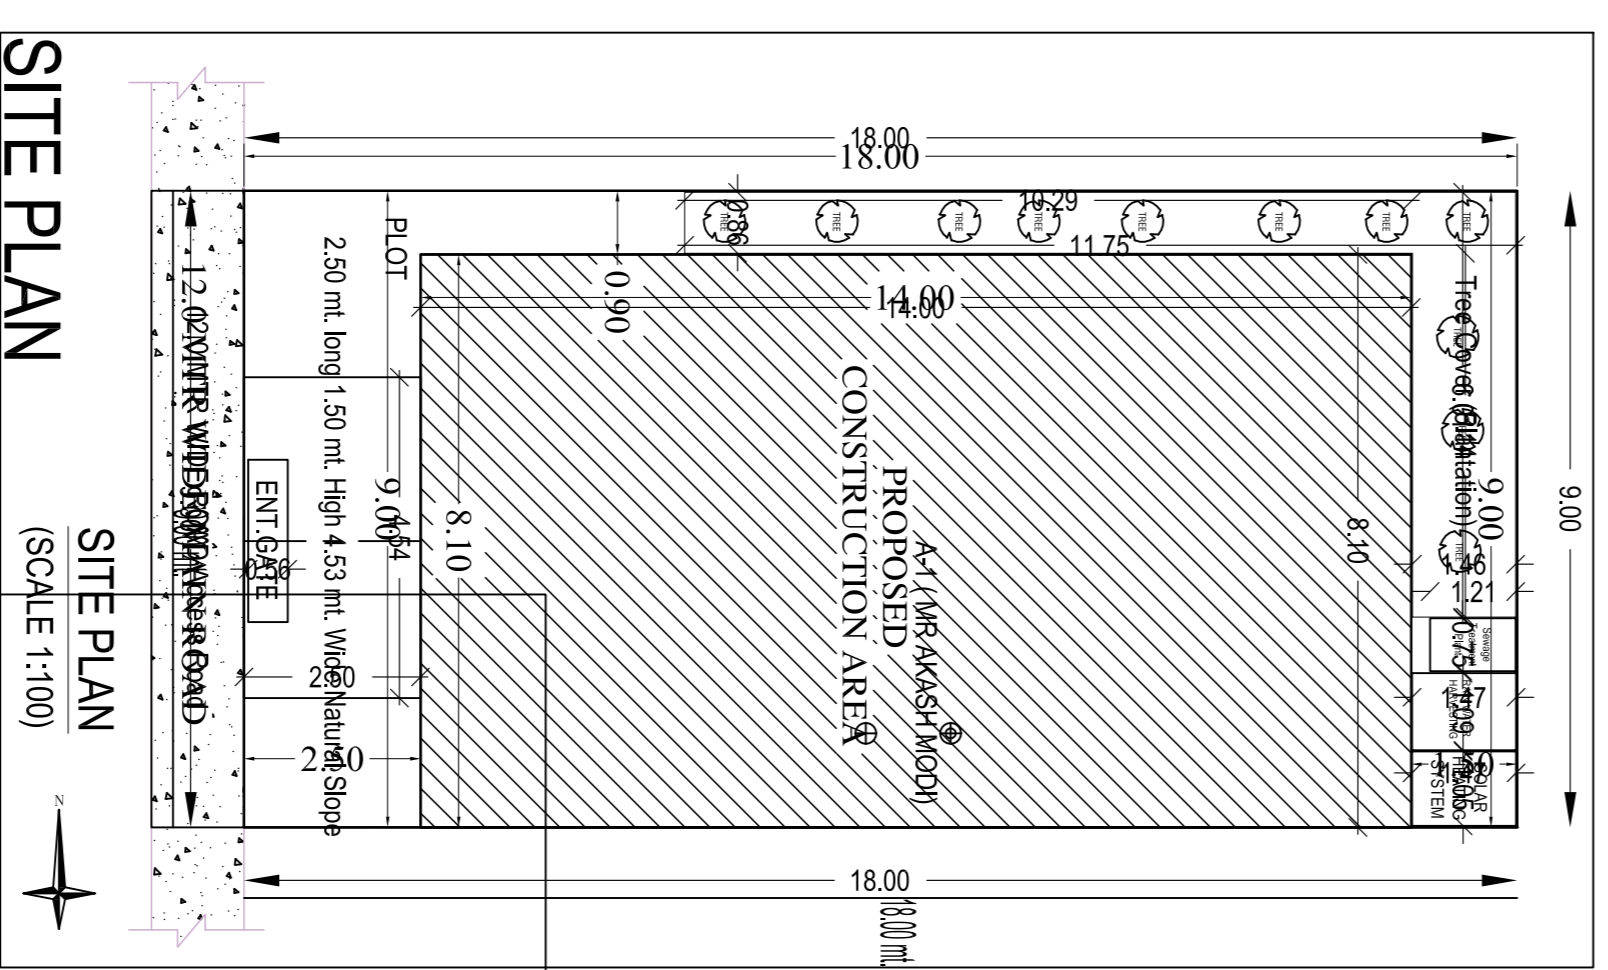
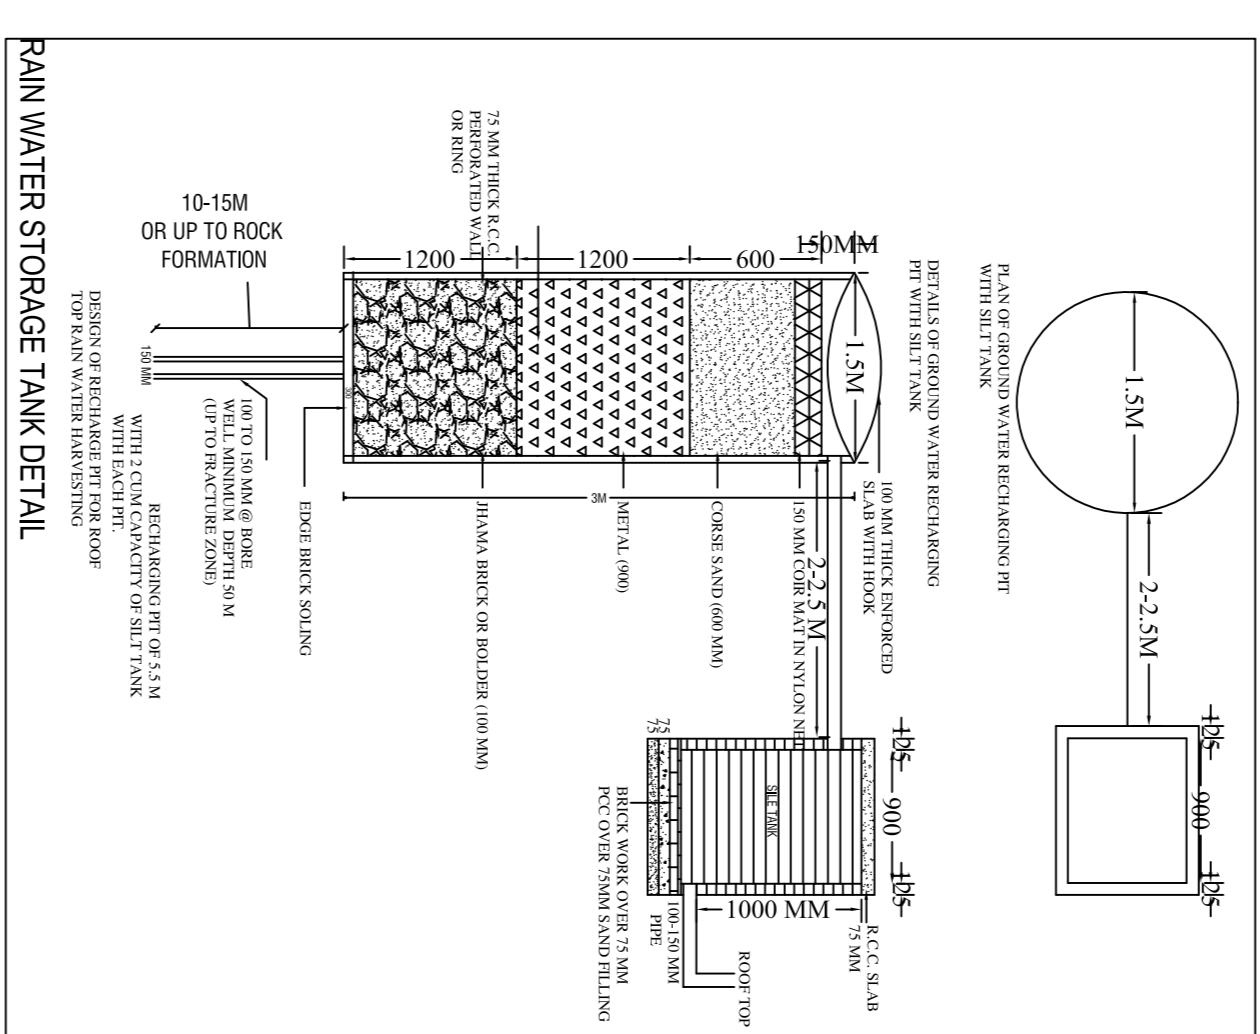
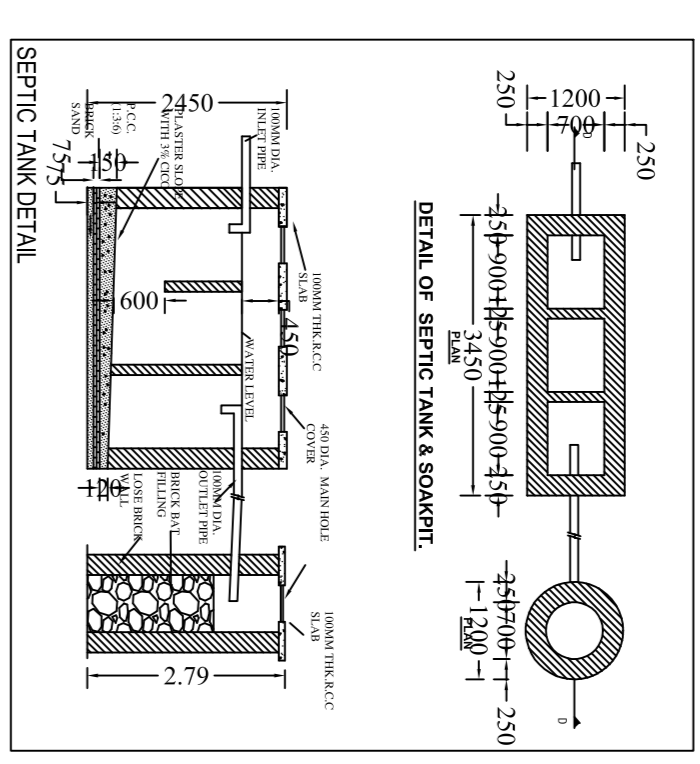
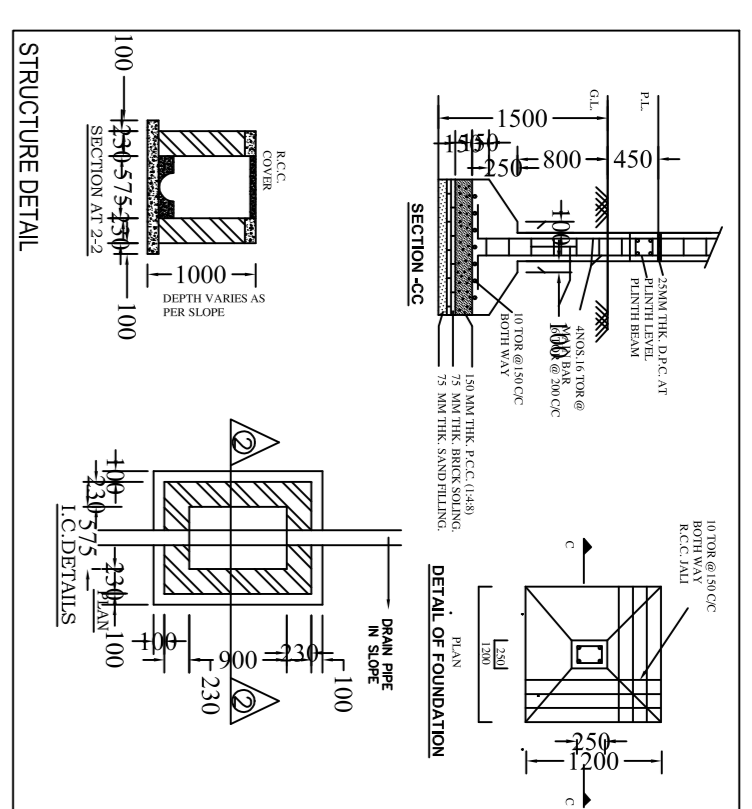
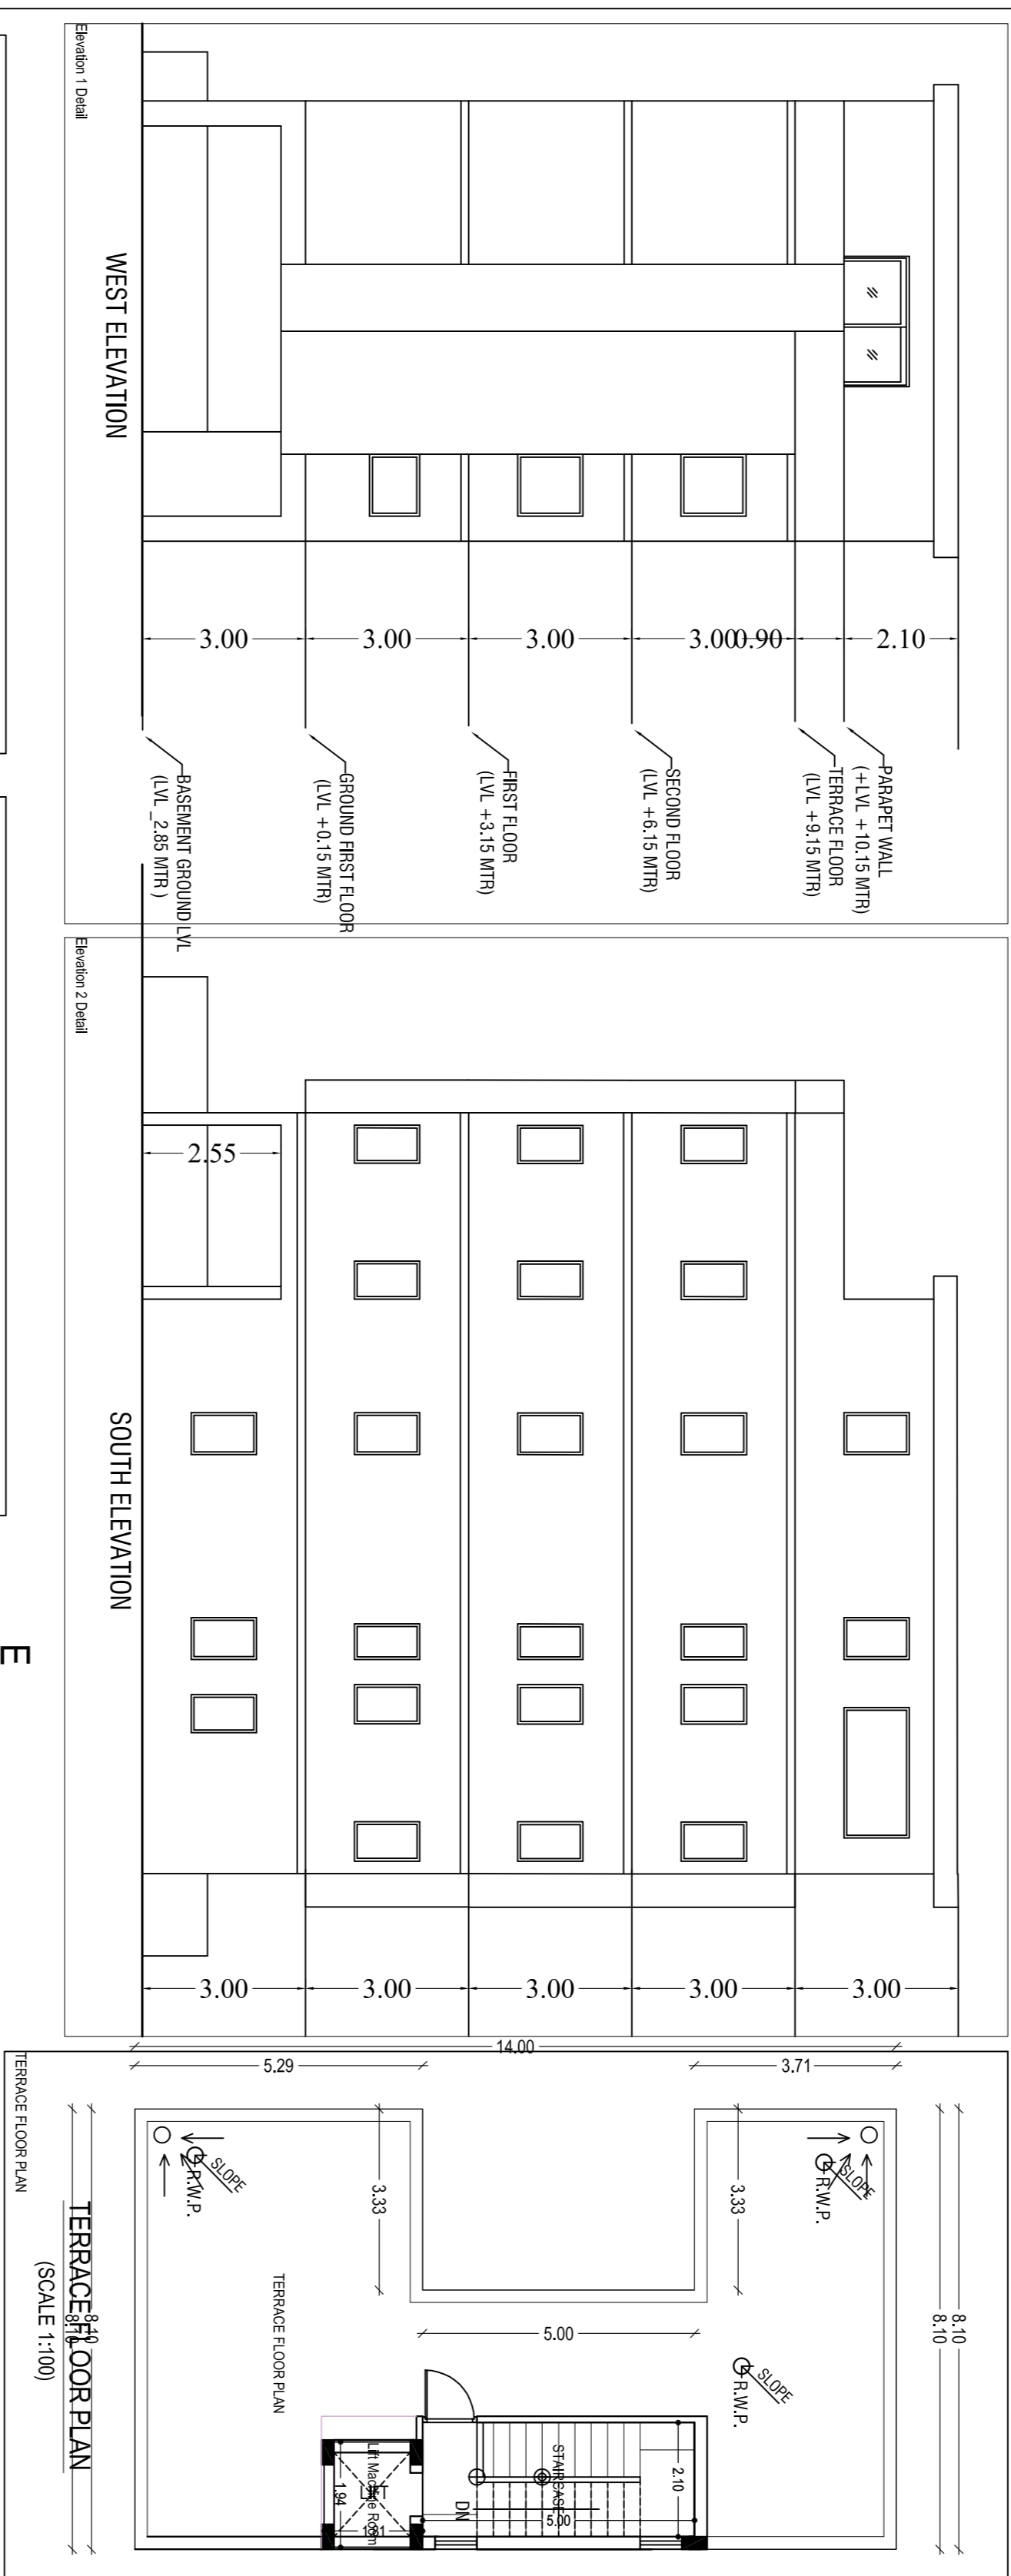


Project Title : MR AKASH MODI

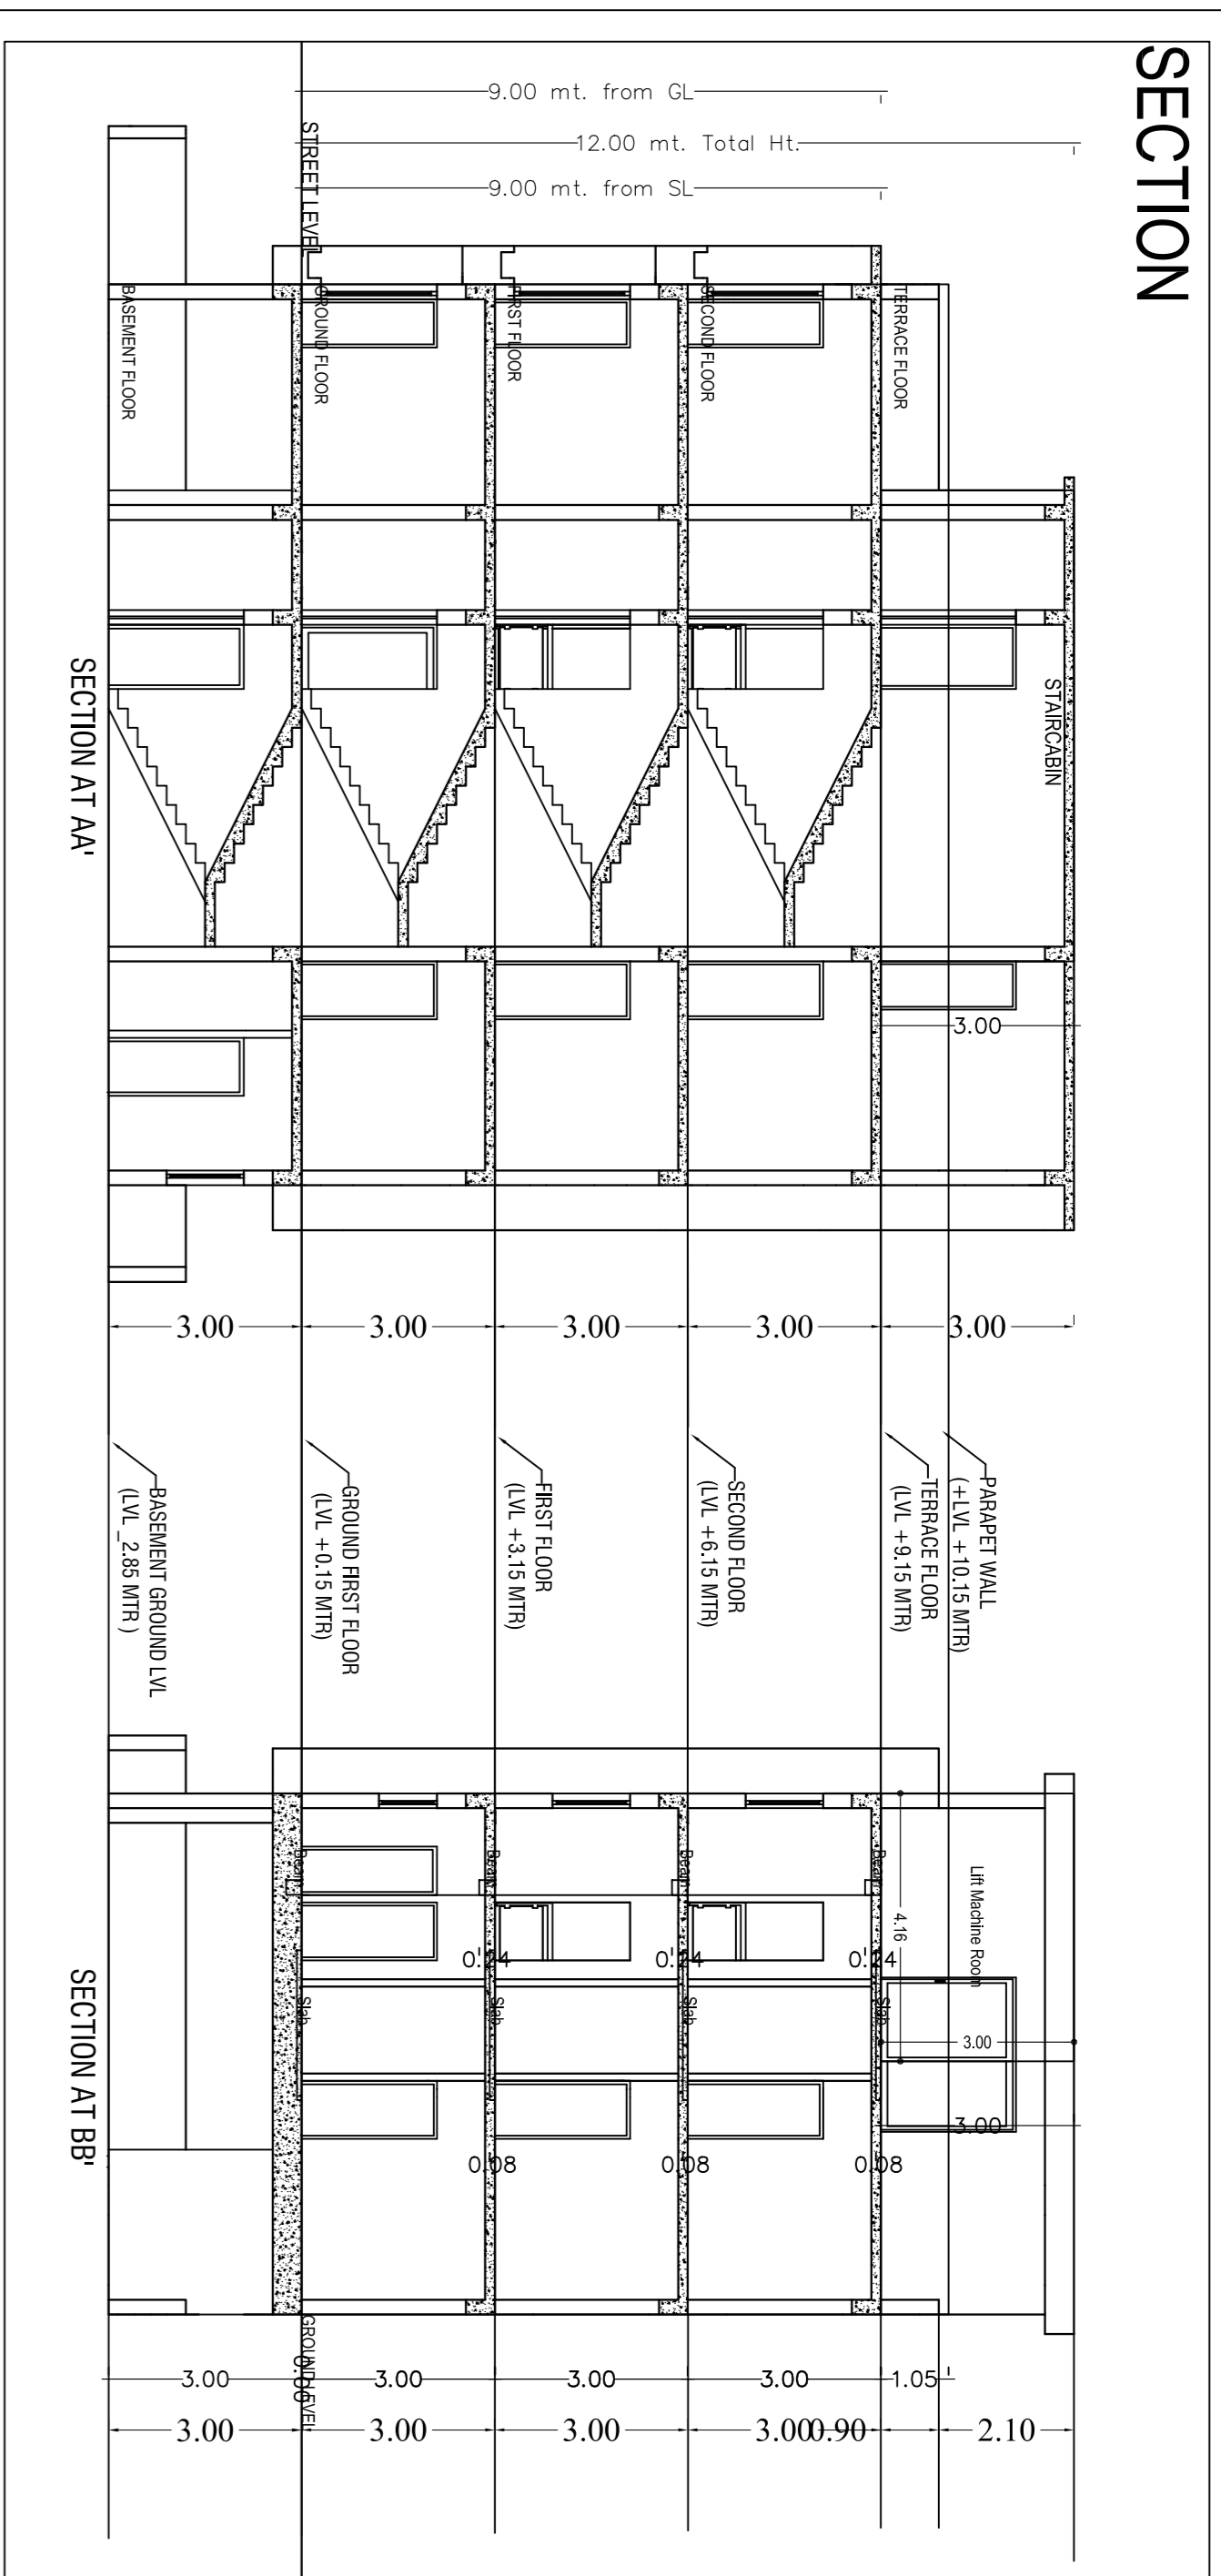

LAND DETAILS
 PROPOSED RESIDENTIAL BUILDING PLAN OF
MR AKASH MODI
 S/O. MR BASUDEV MODI
 PLOT NO. - 947
 KHATA NO. - 622
 MOUZA - SONARI JAMSHEDPUR
 WARD NO. - 6, THANA NO. - 1156
 DISTRICT - EAST SINGHBHUM
 STATE -- JHARKHAND.

Applicant's Signature: SIGNATURE OF I.C. ENGINEER

Building - A (MR AKASH MODI)



















