


DETAIL OF FOOTING  
(Not to Scale)

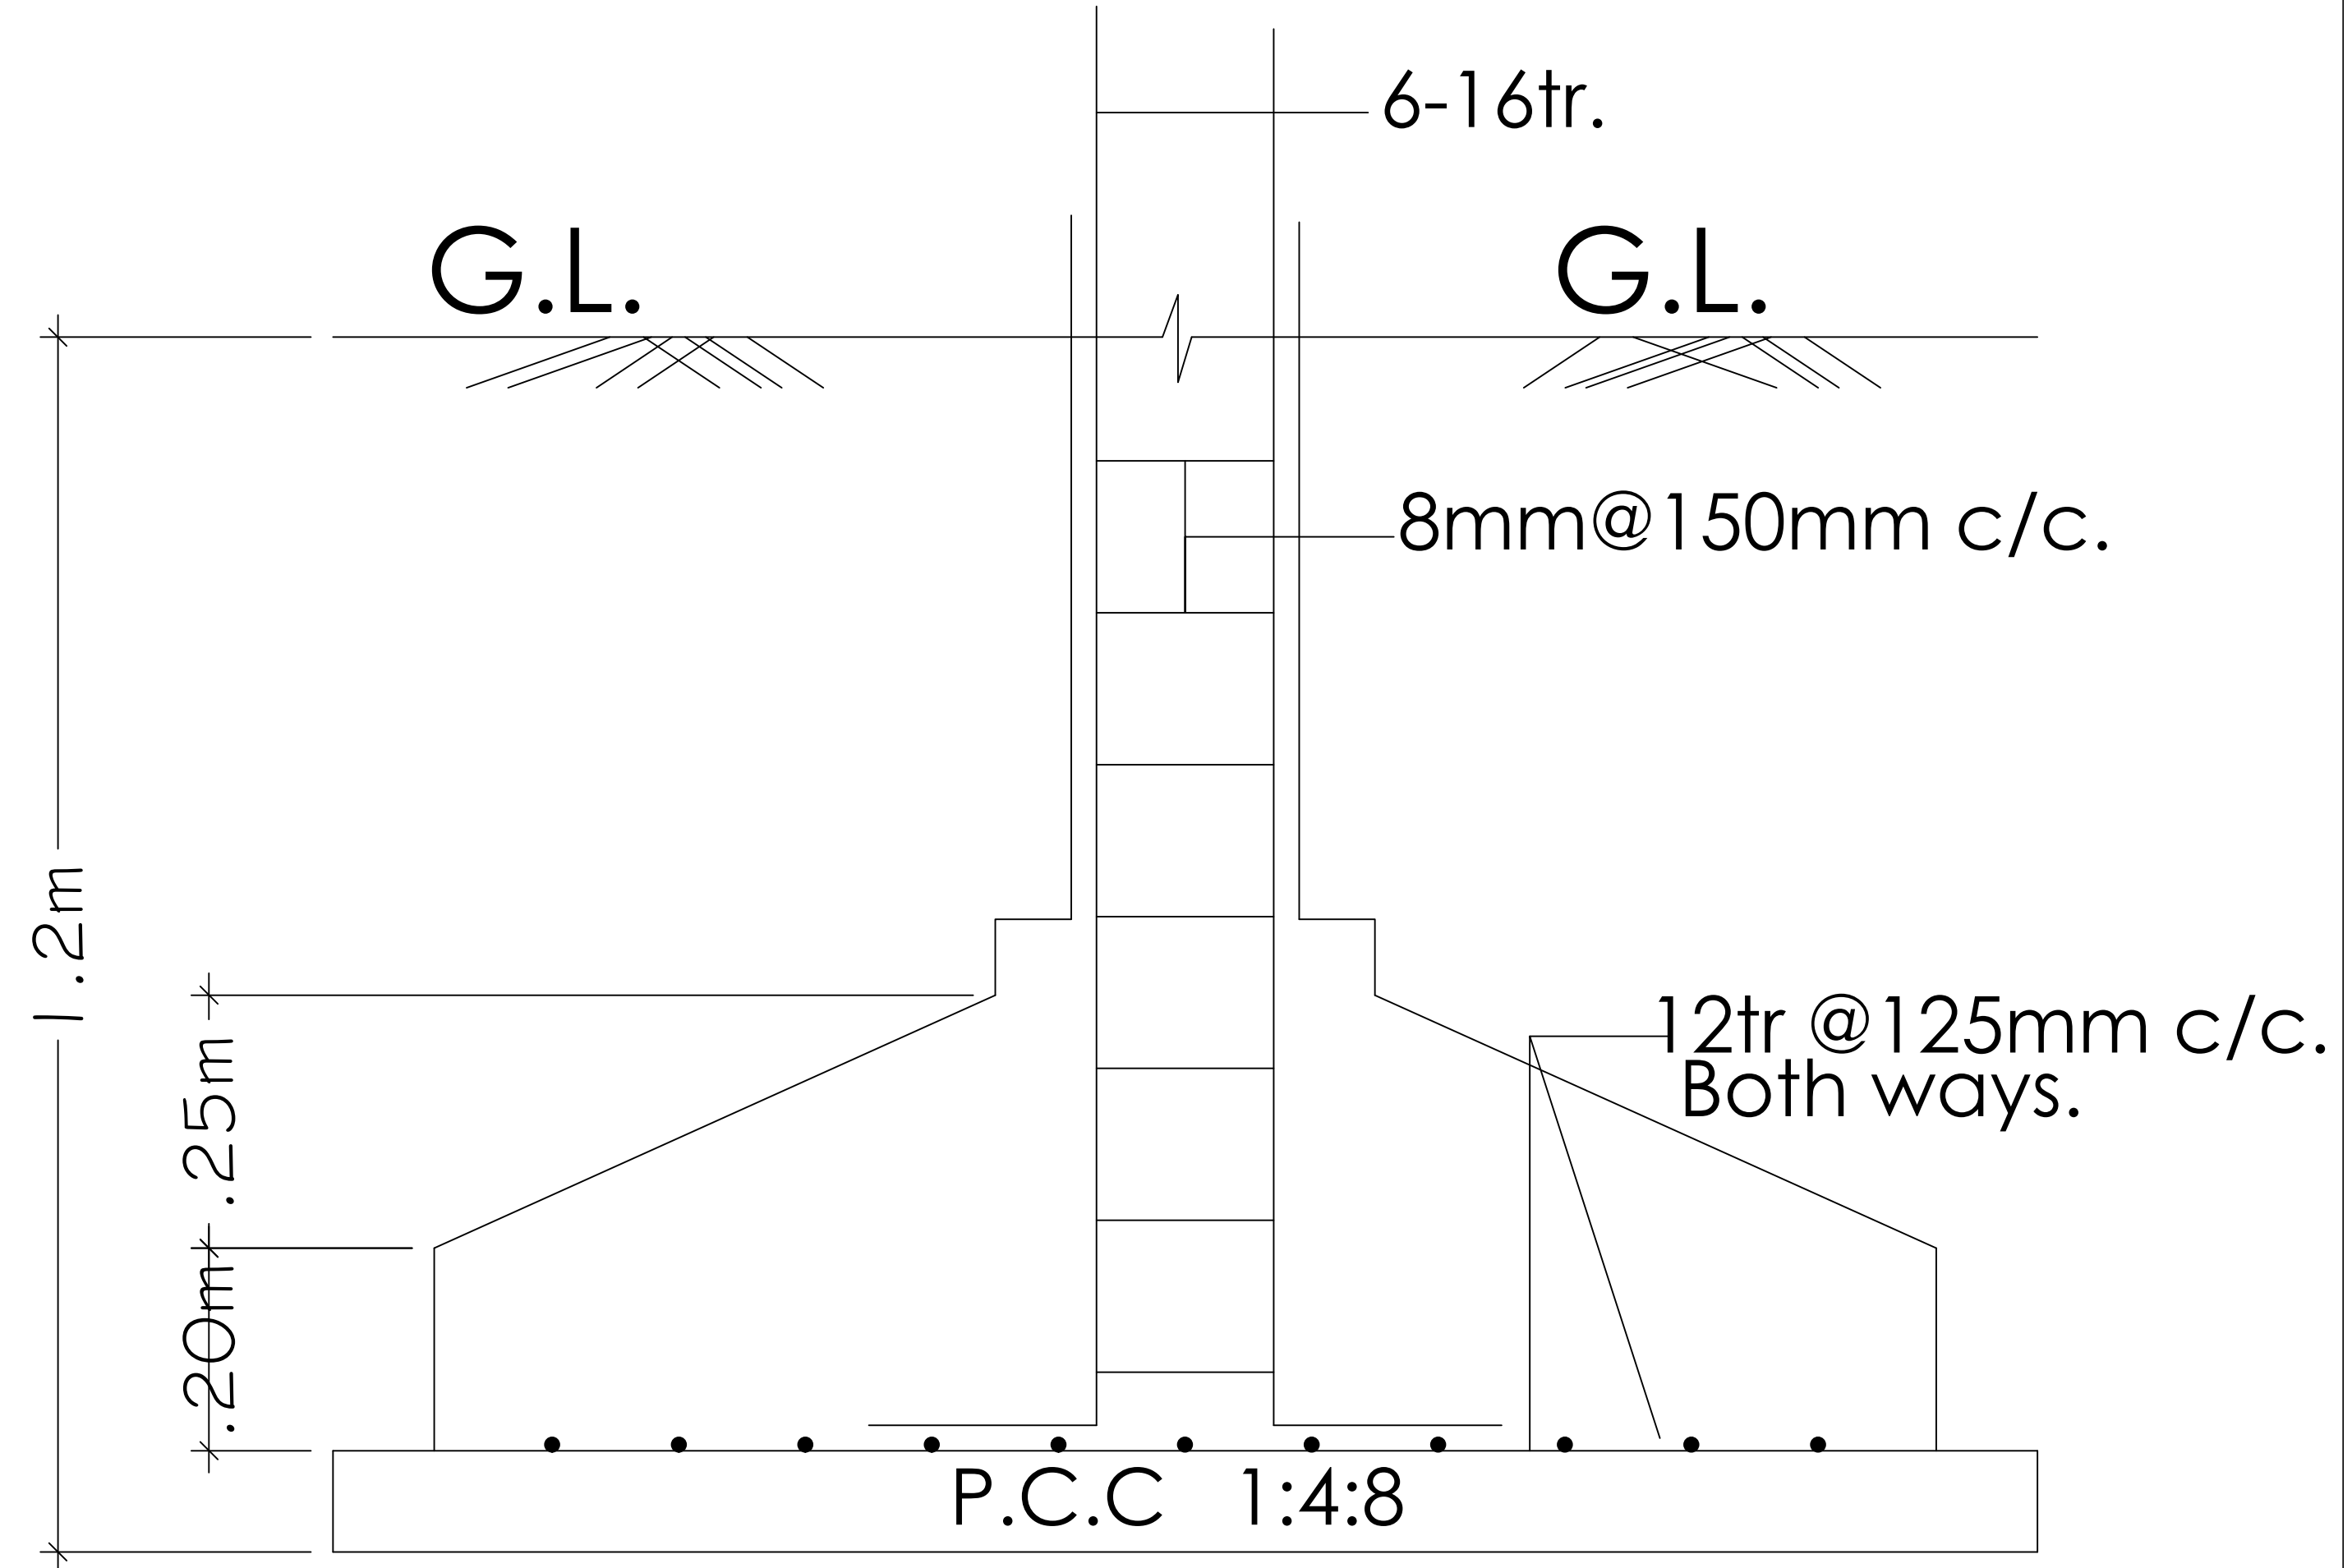

SECTION ON = X-X