
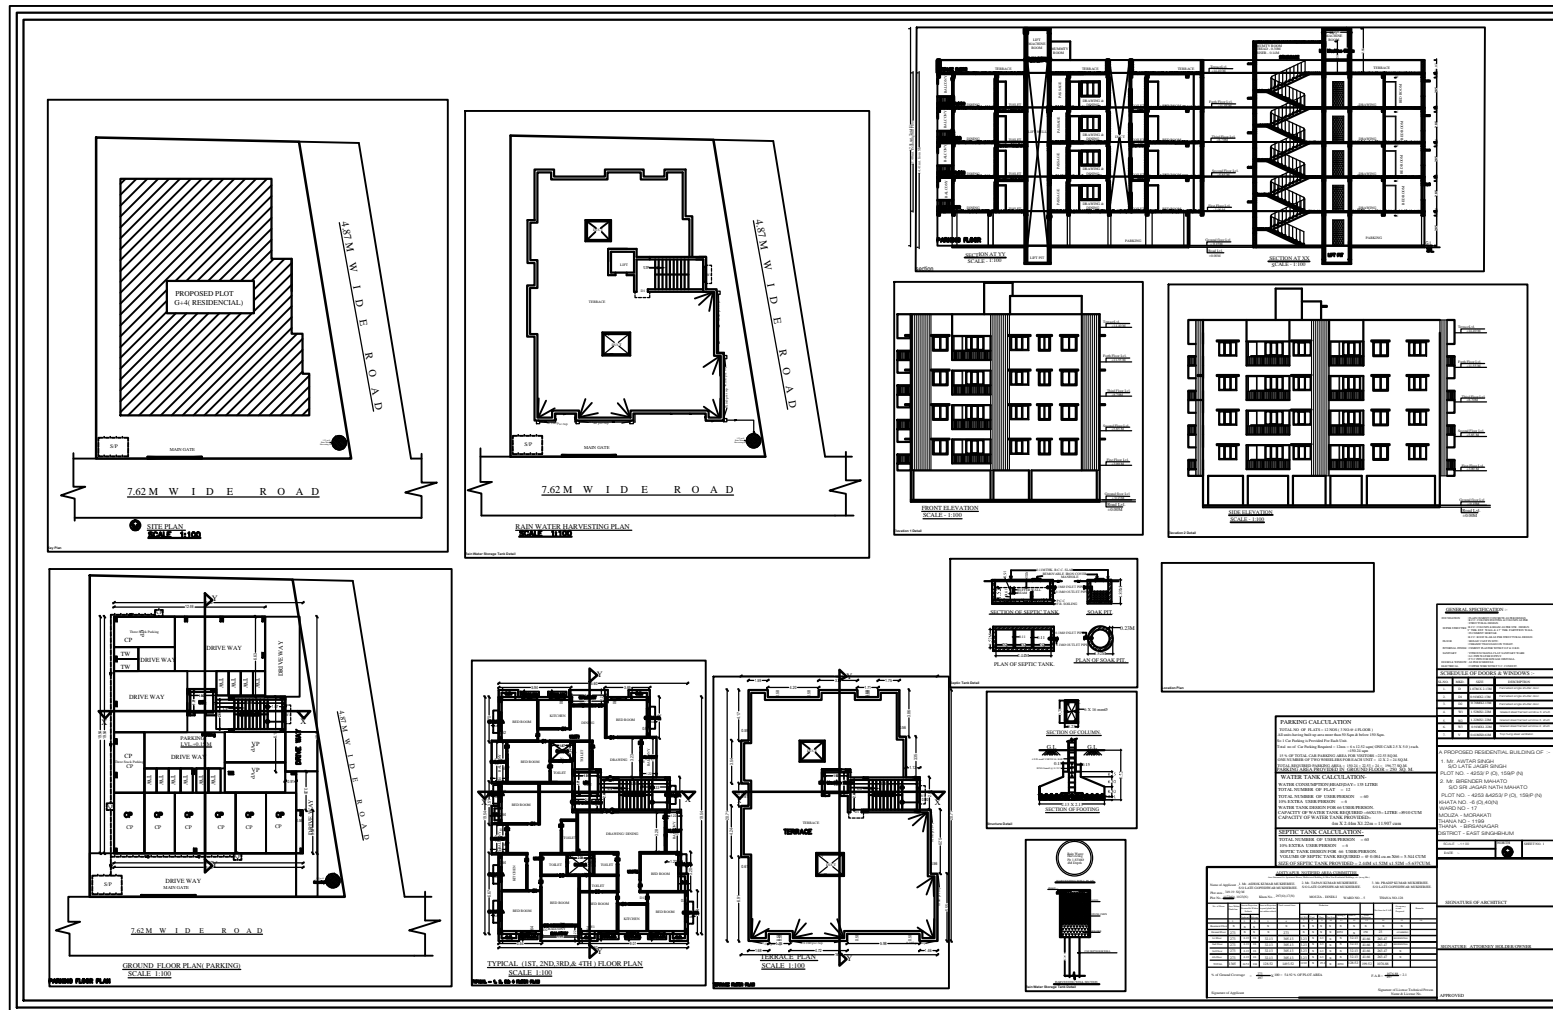


Project Title: MR. AWTAR SINGH & OTHERS

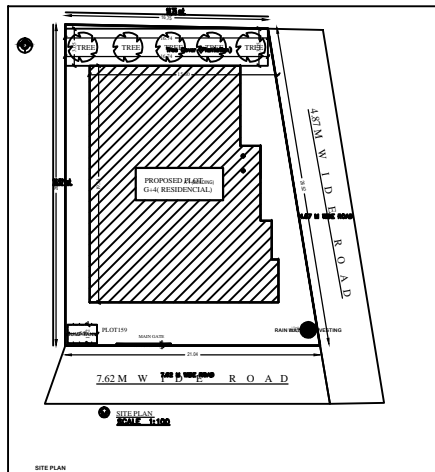

PARKING CALCULATION










