

AS PER DESIGN
COL. SIZE

G. Lvl

.15

BINDER

MAIN

2L8Ø@0.20/c


0.3

T

S

R

100

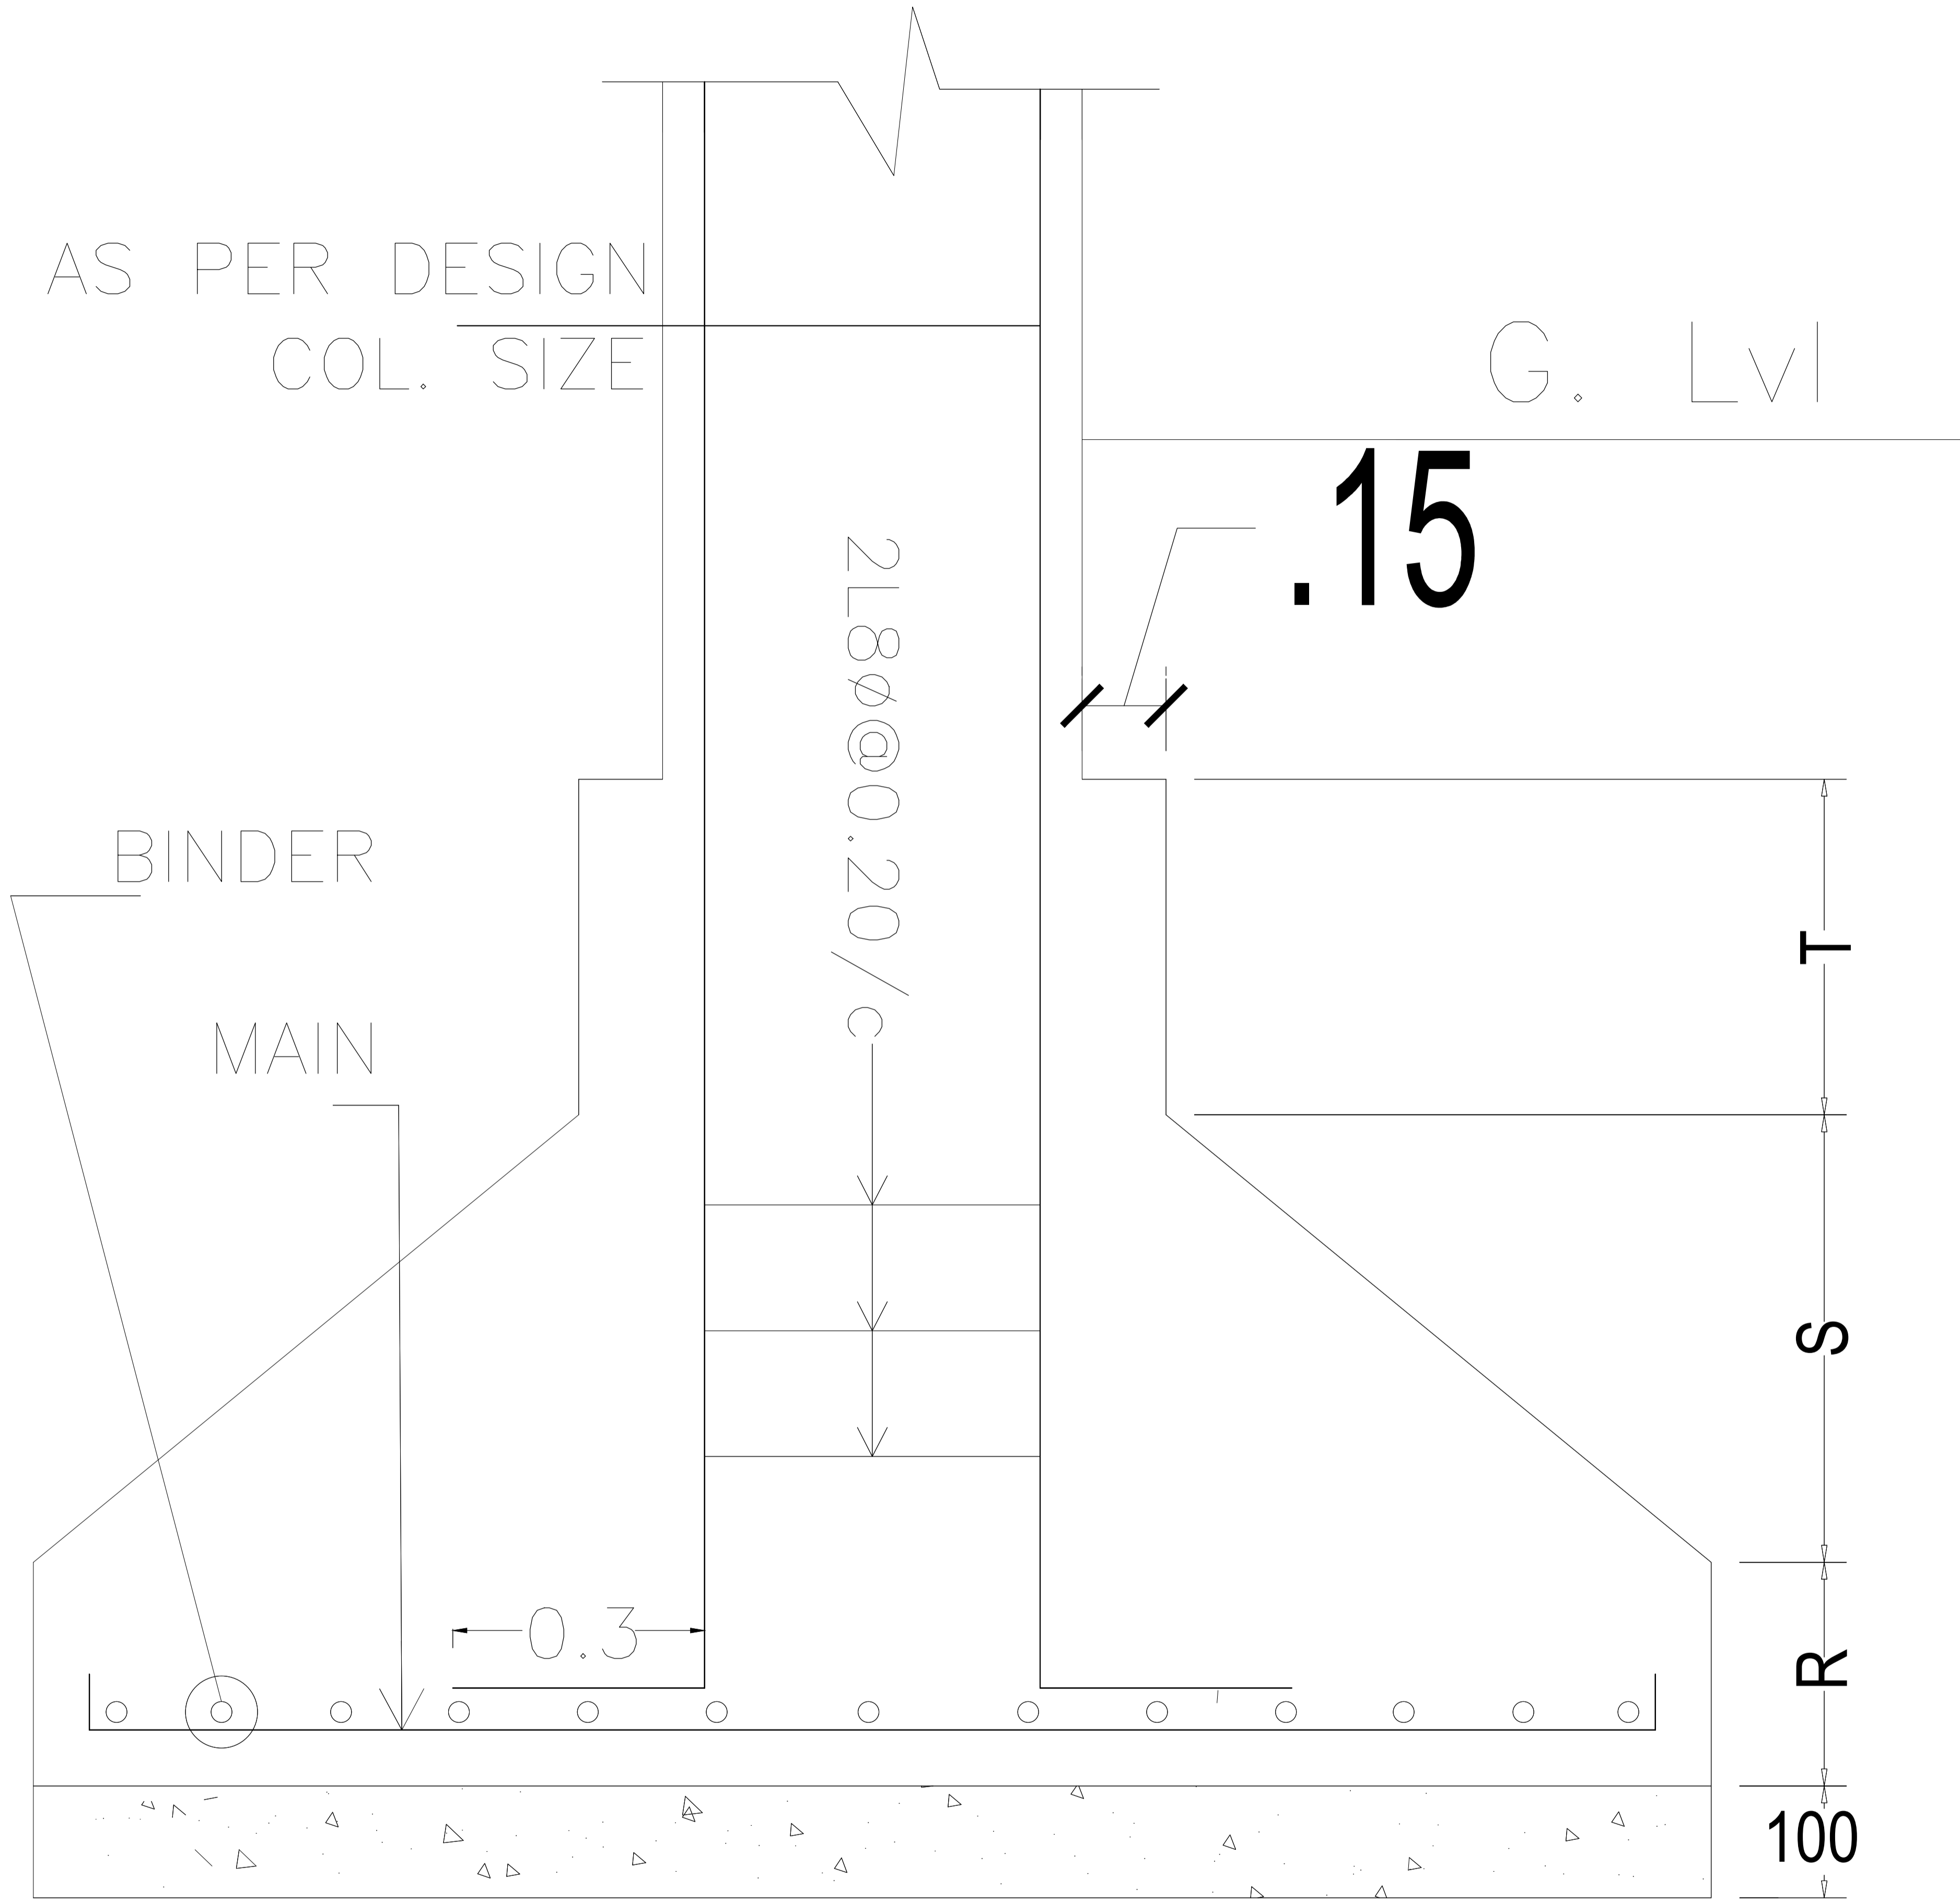

Structure Detail DETAIL OF COLUMN & FOOTING