



**BASEMENT
PLAN
(PARKING LVL - B)**




**GROUND
FLOOR PLAN
(PARKING LVL - P1)**




**FIRST
FLOOR PLAN
(PARKING LVL - P2)**




**SECOND
FLOOR PLAN
(PARKING LVL - P3)**

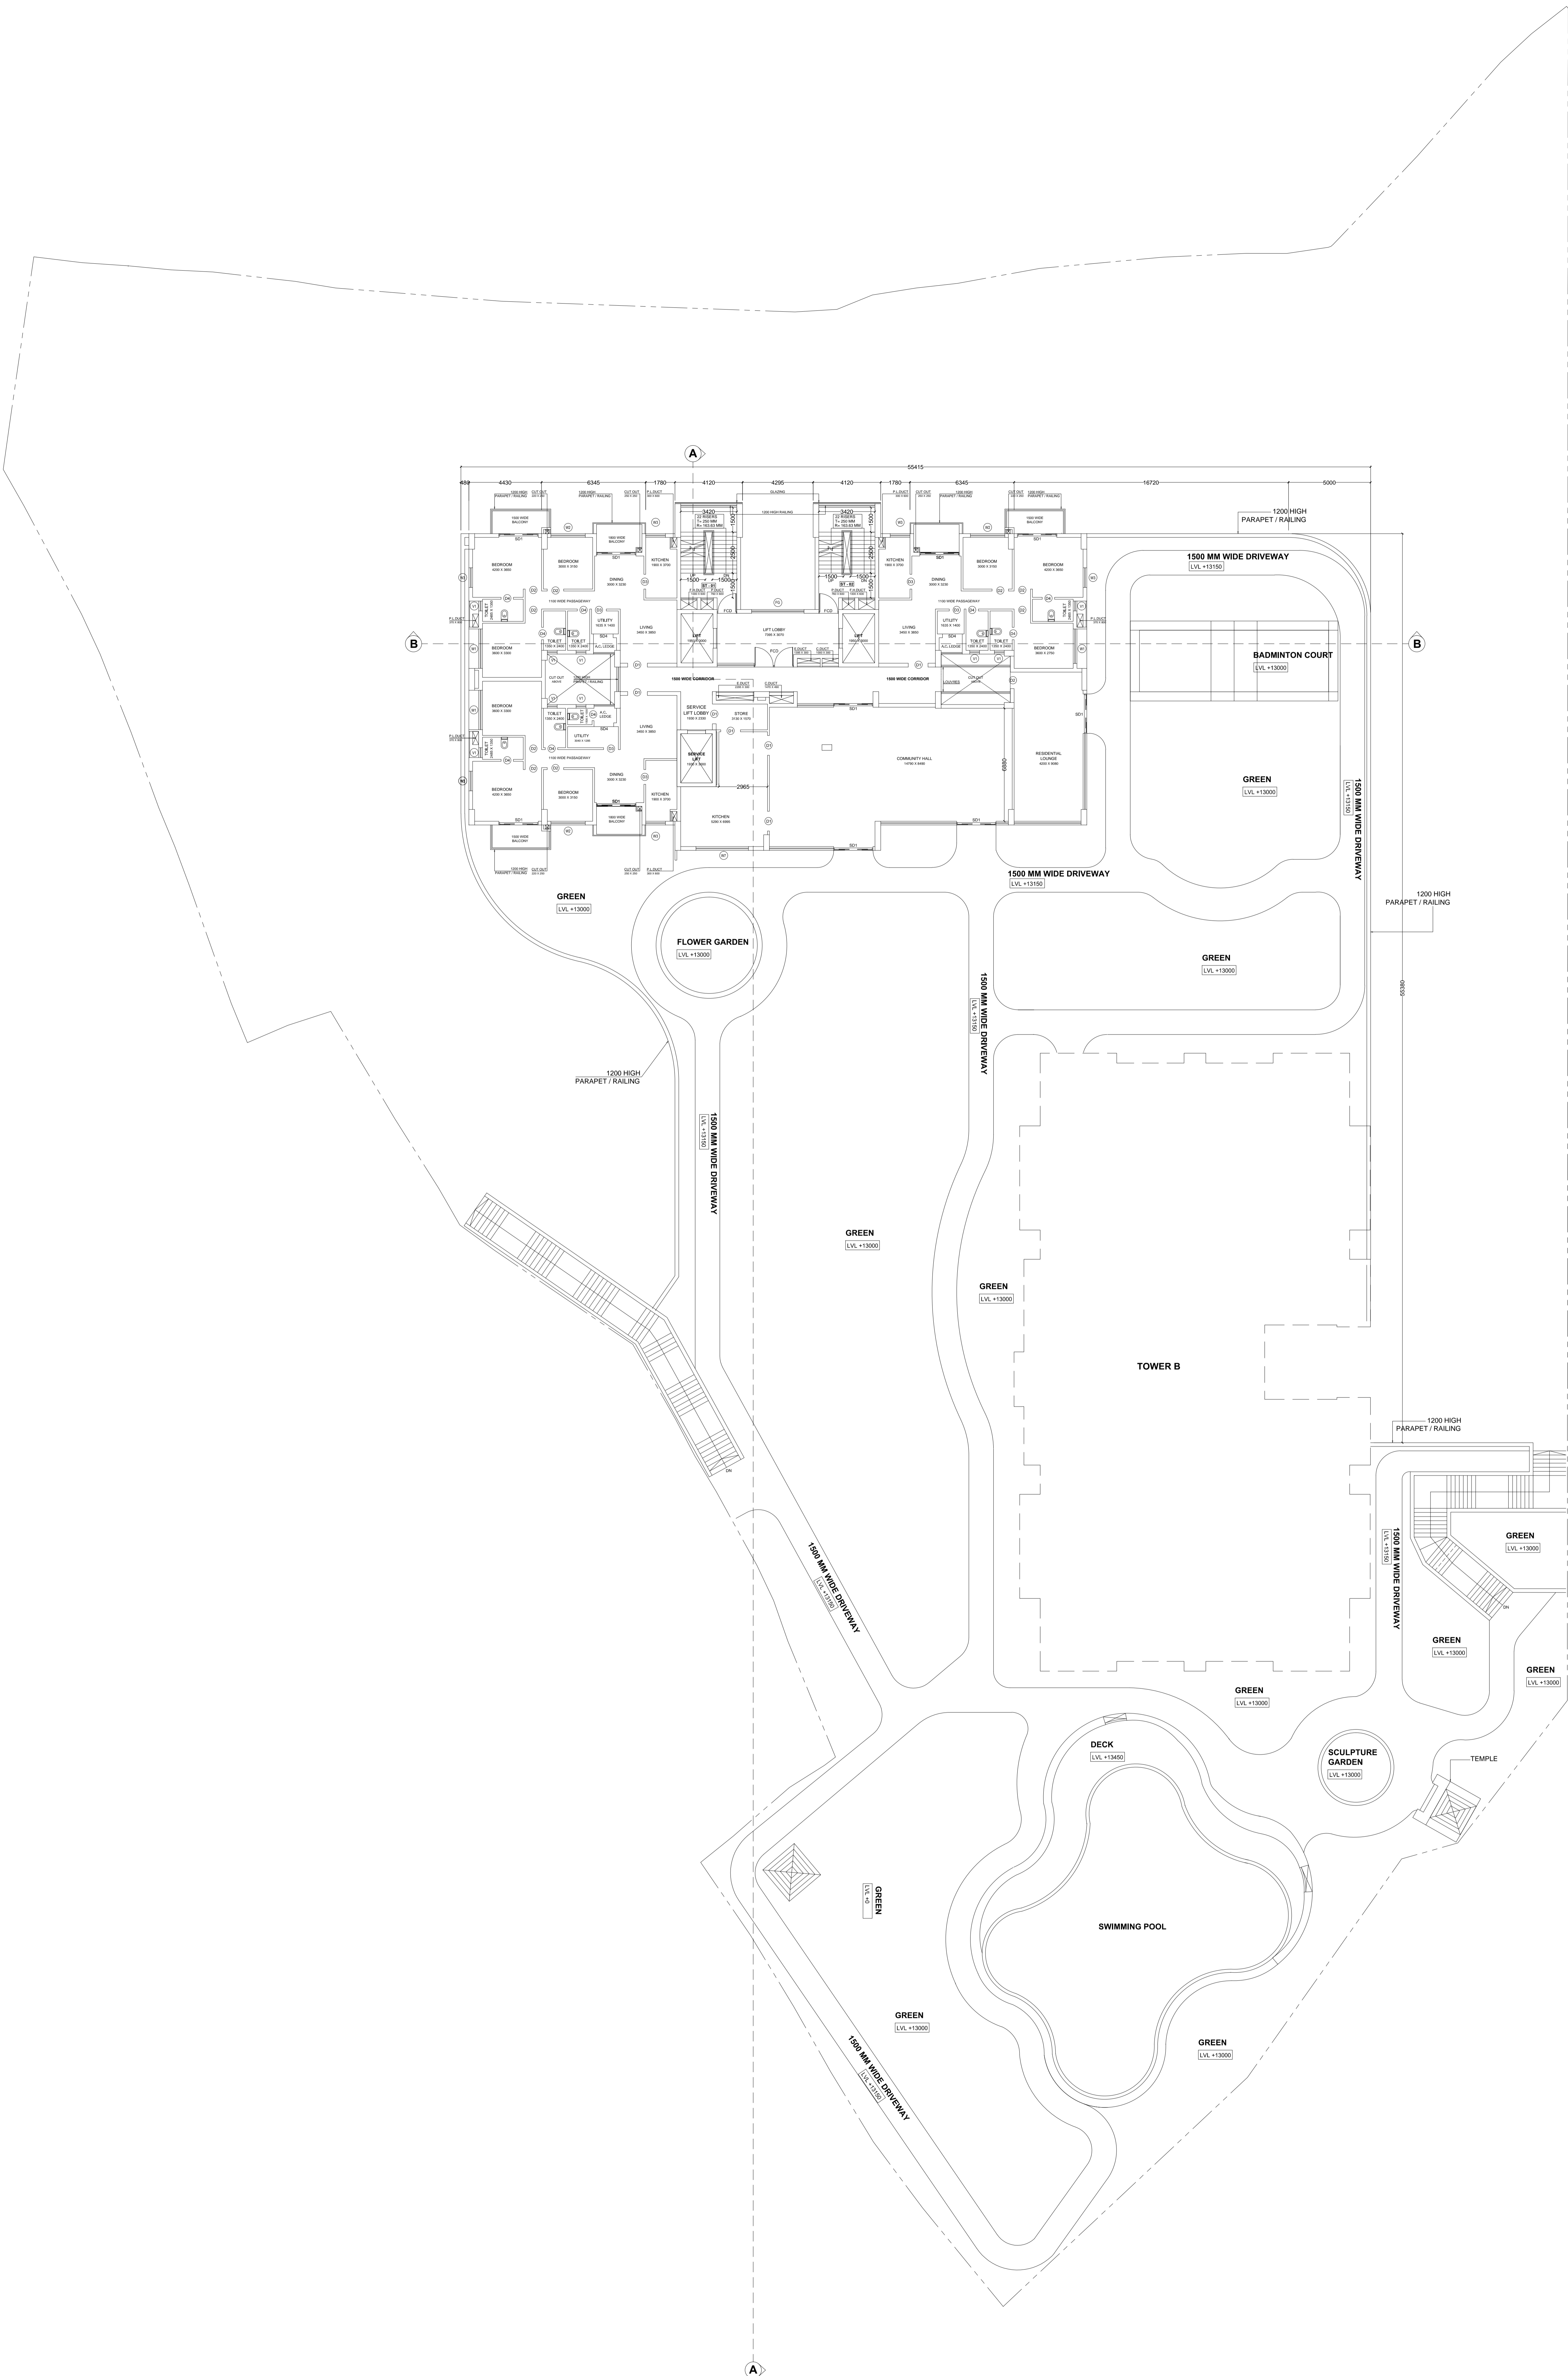


**THIRD
FLOOR PLAN
(PODIUM LVL)**

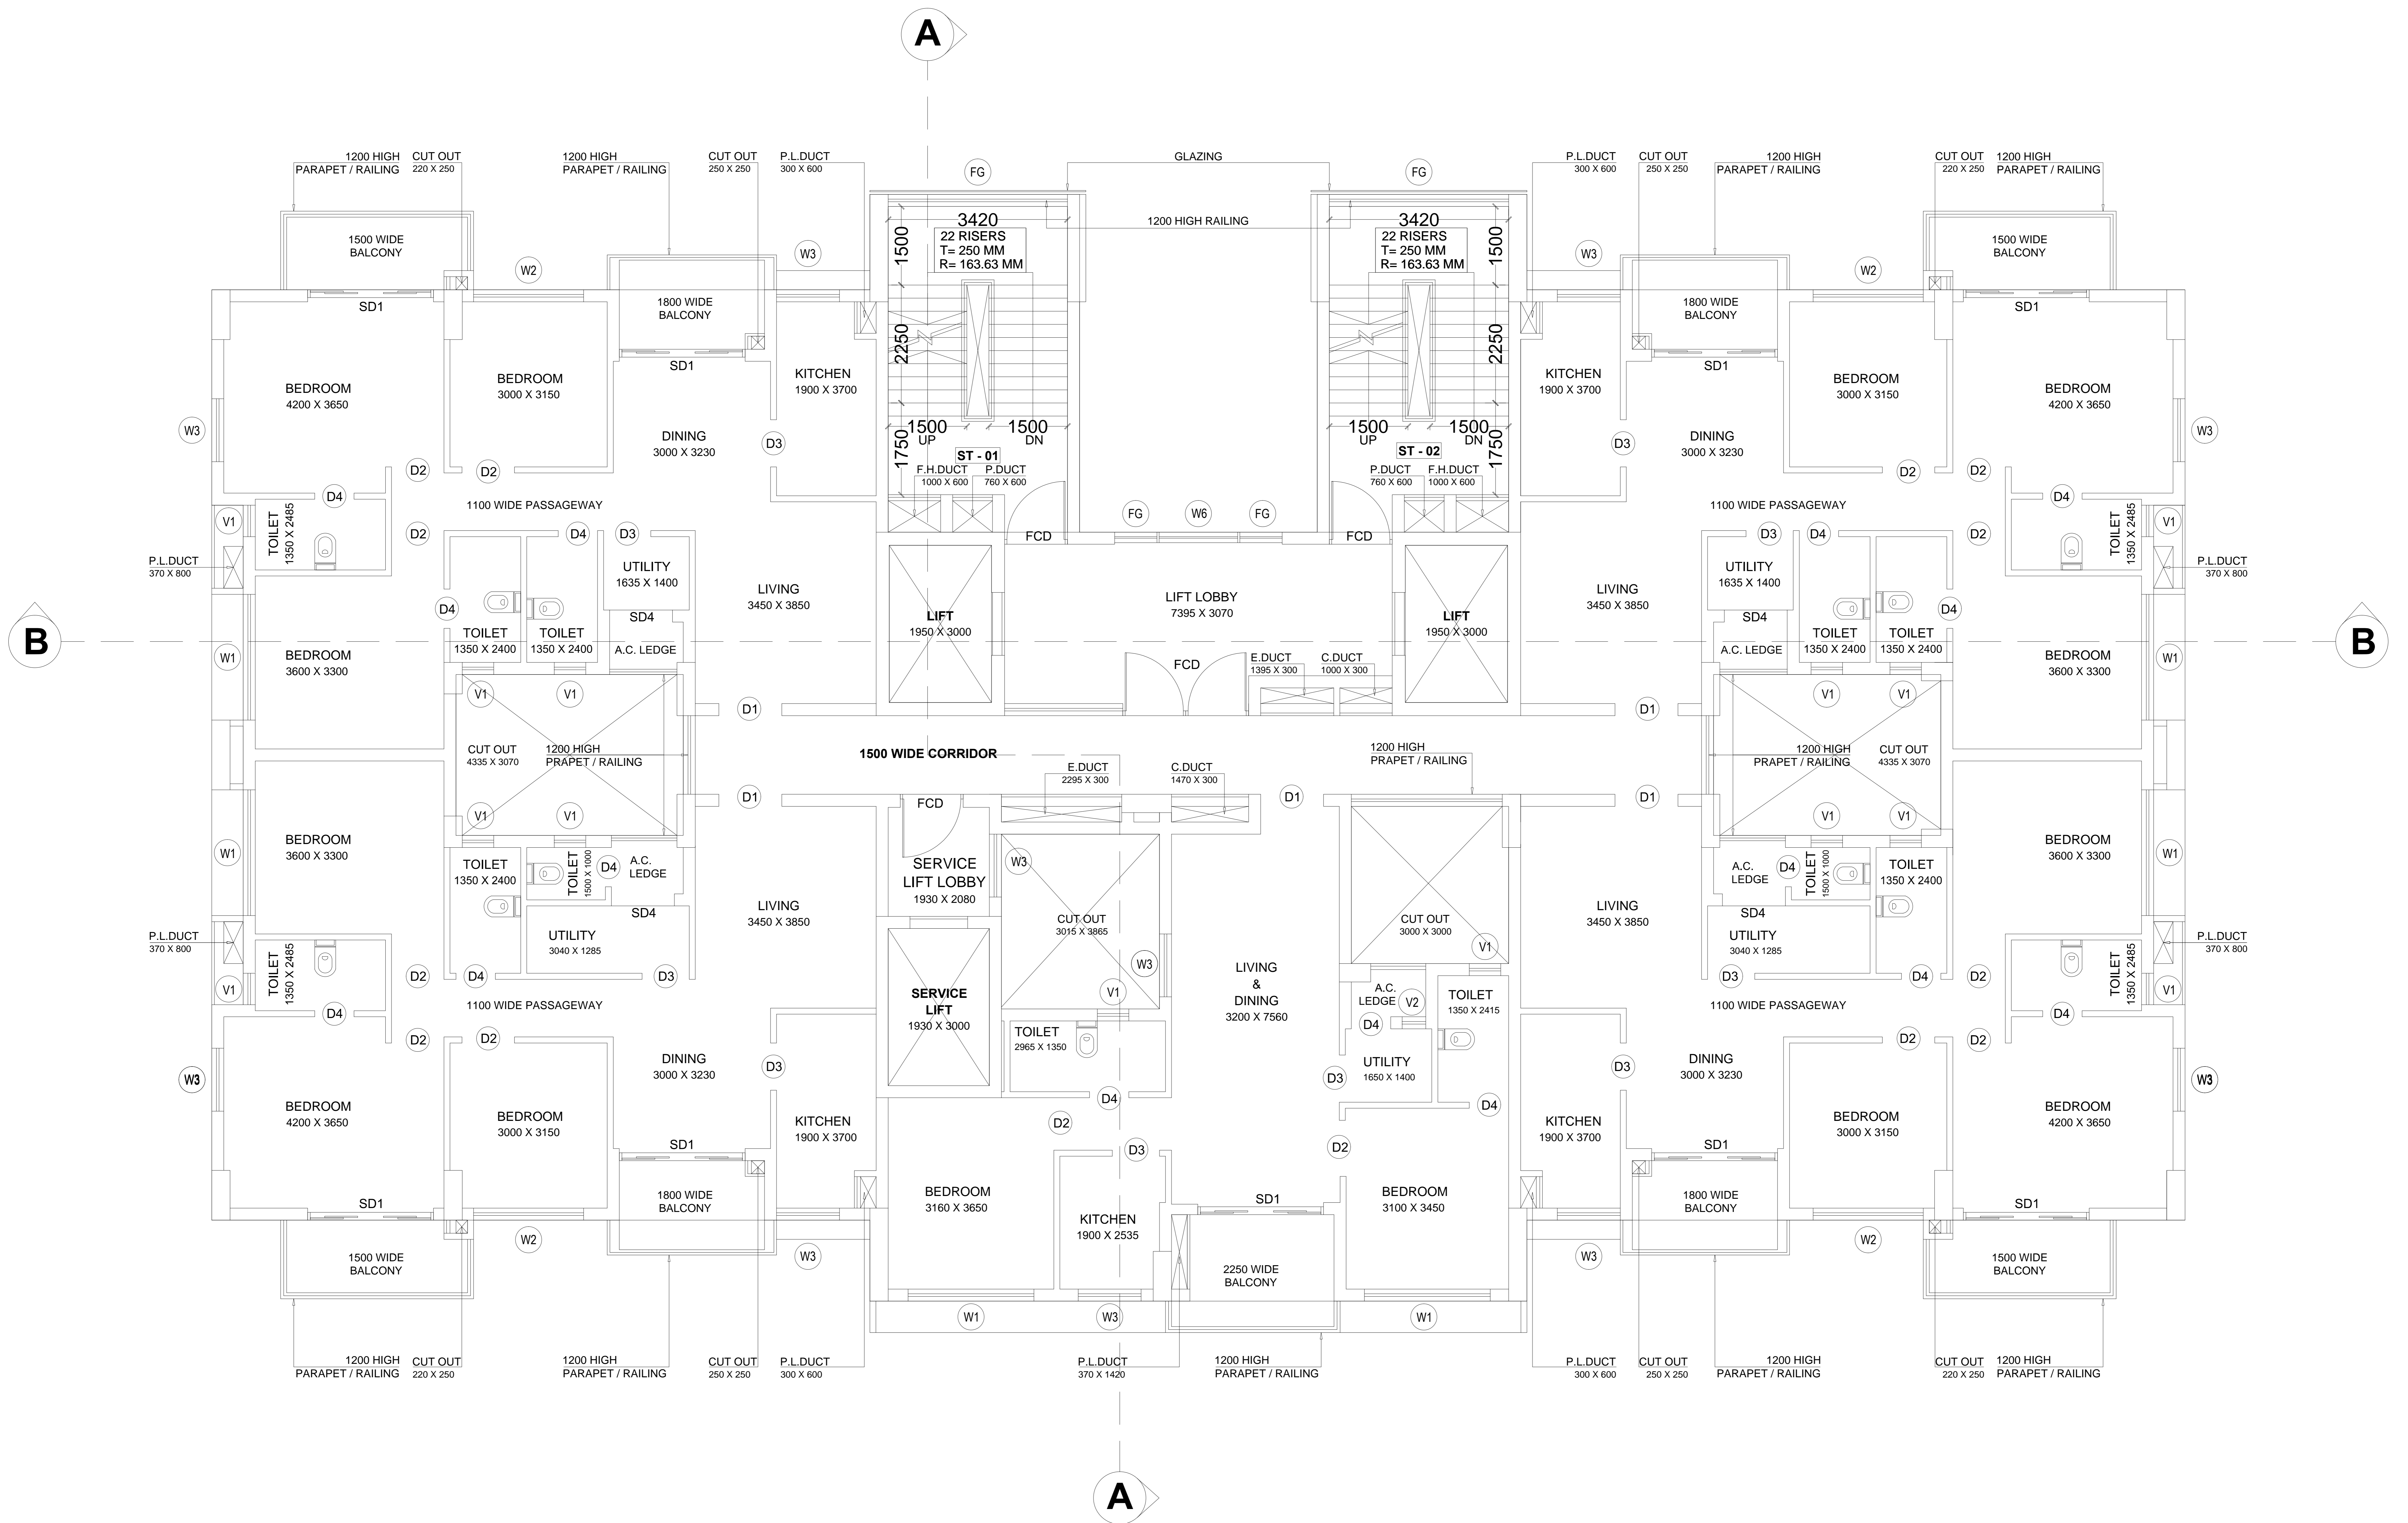

**TYPICAL PLAN
(4TH FLOOR)**

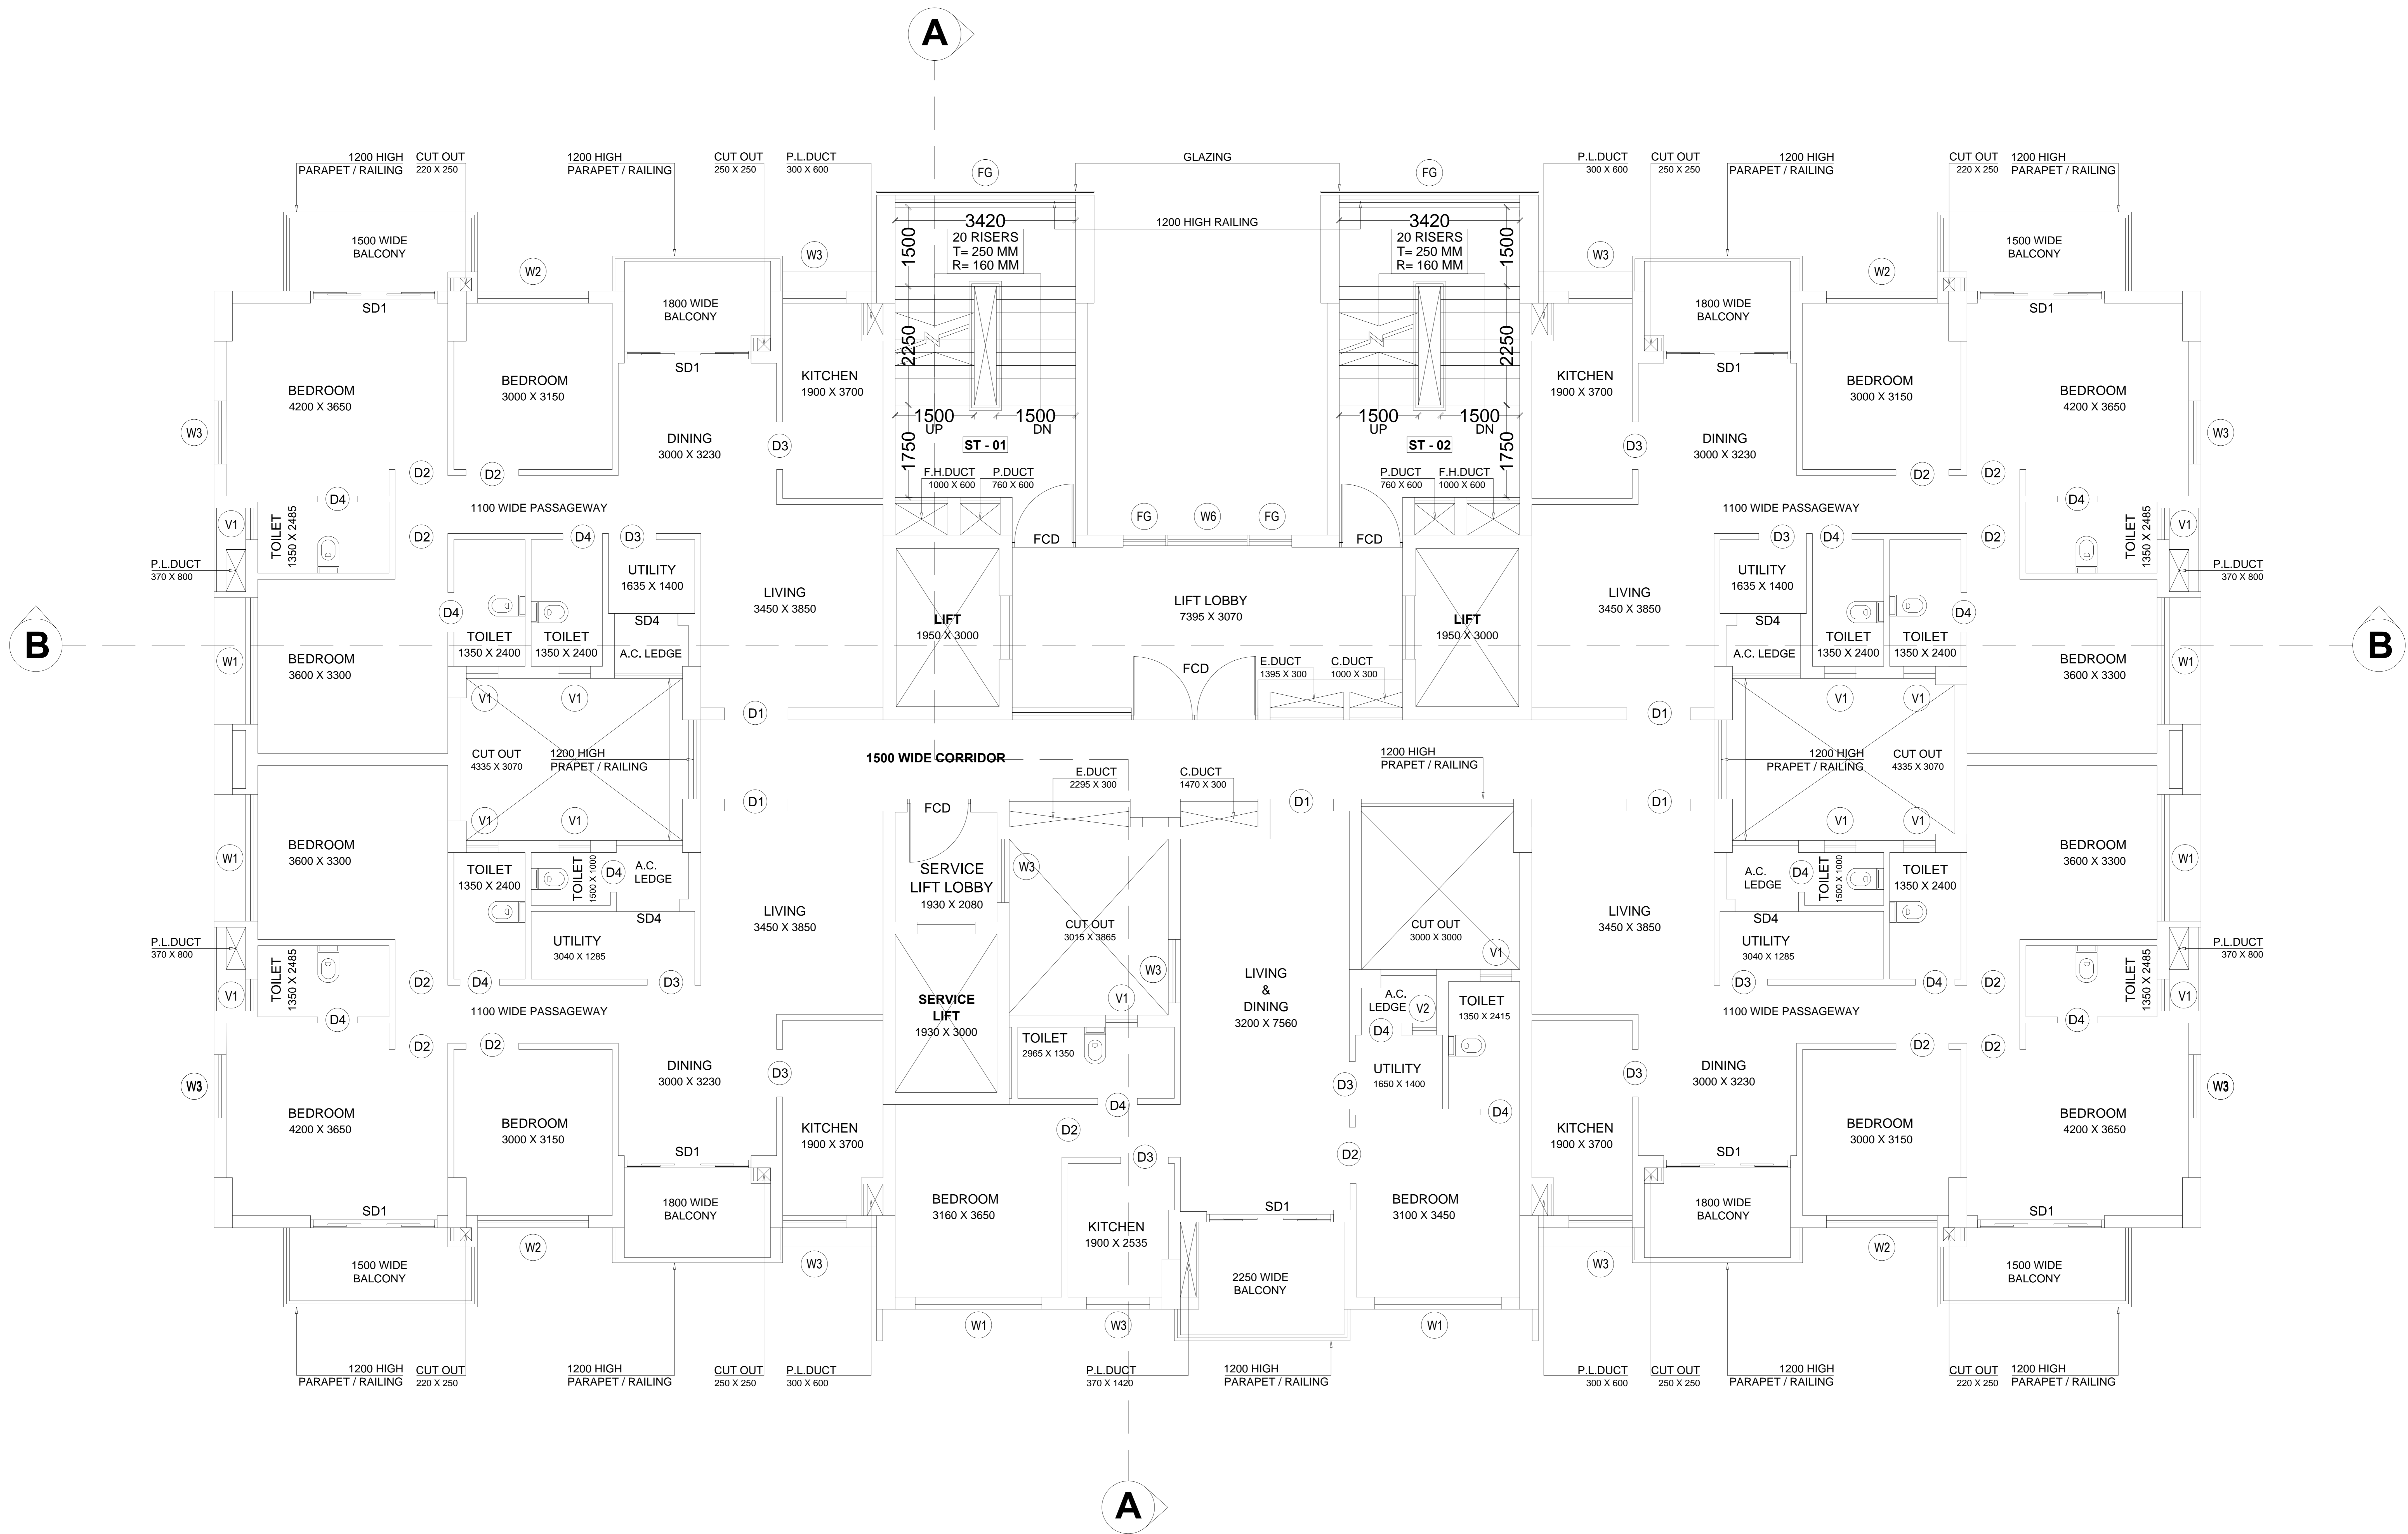

(5TH, 9TH, 11TH, 13TH, 15TH, 19TH, 21ST)

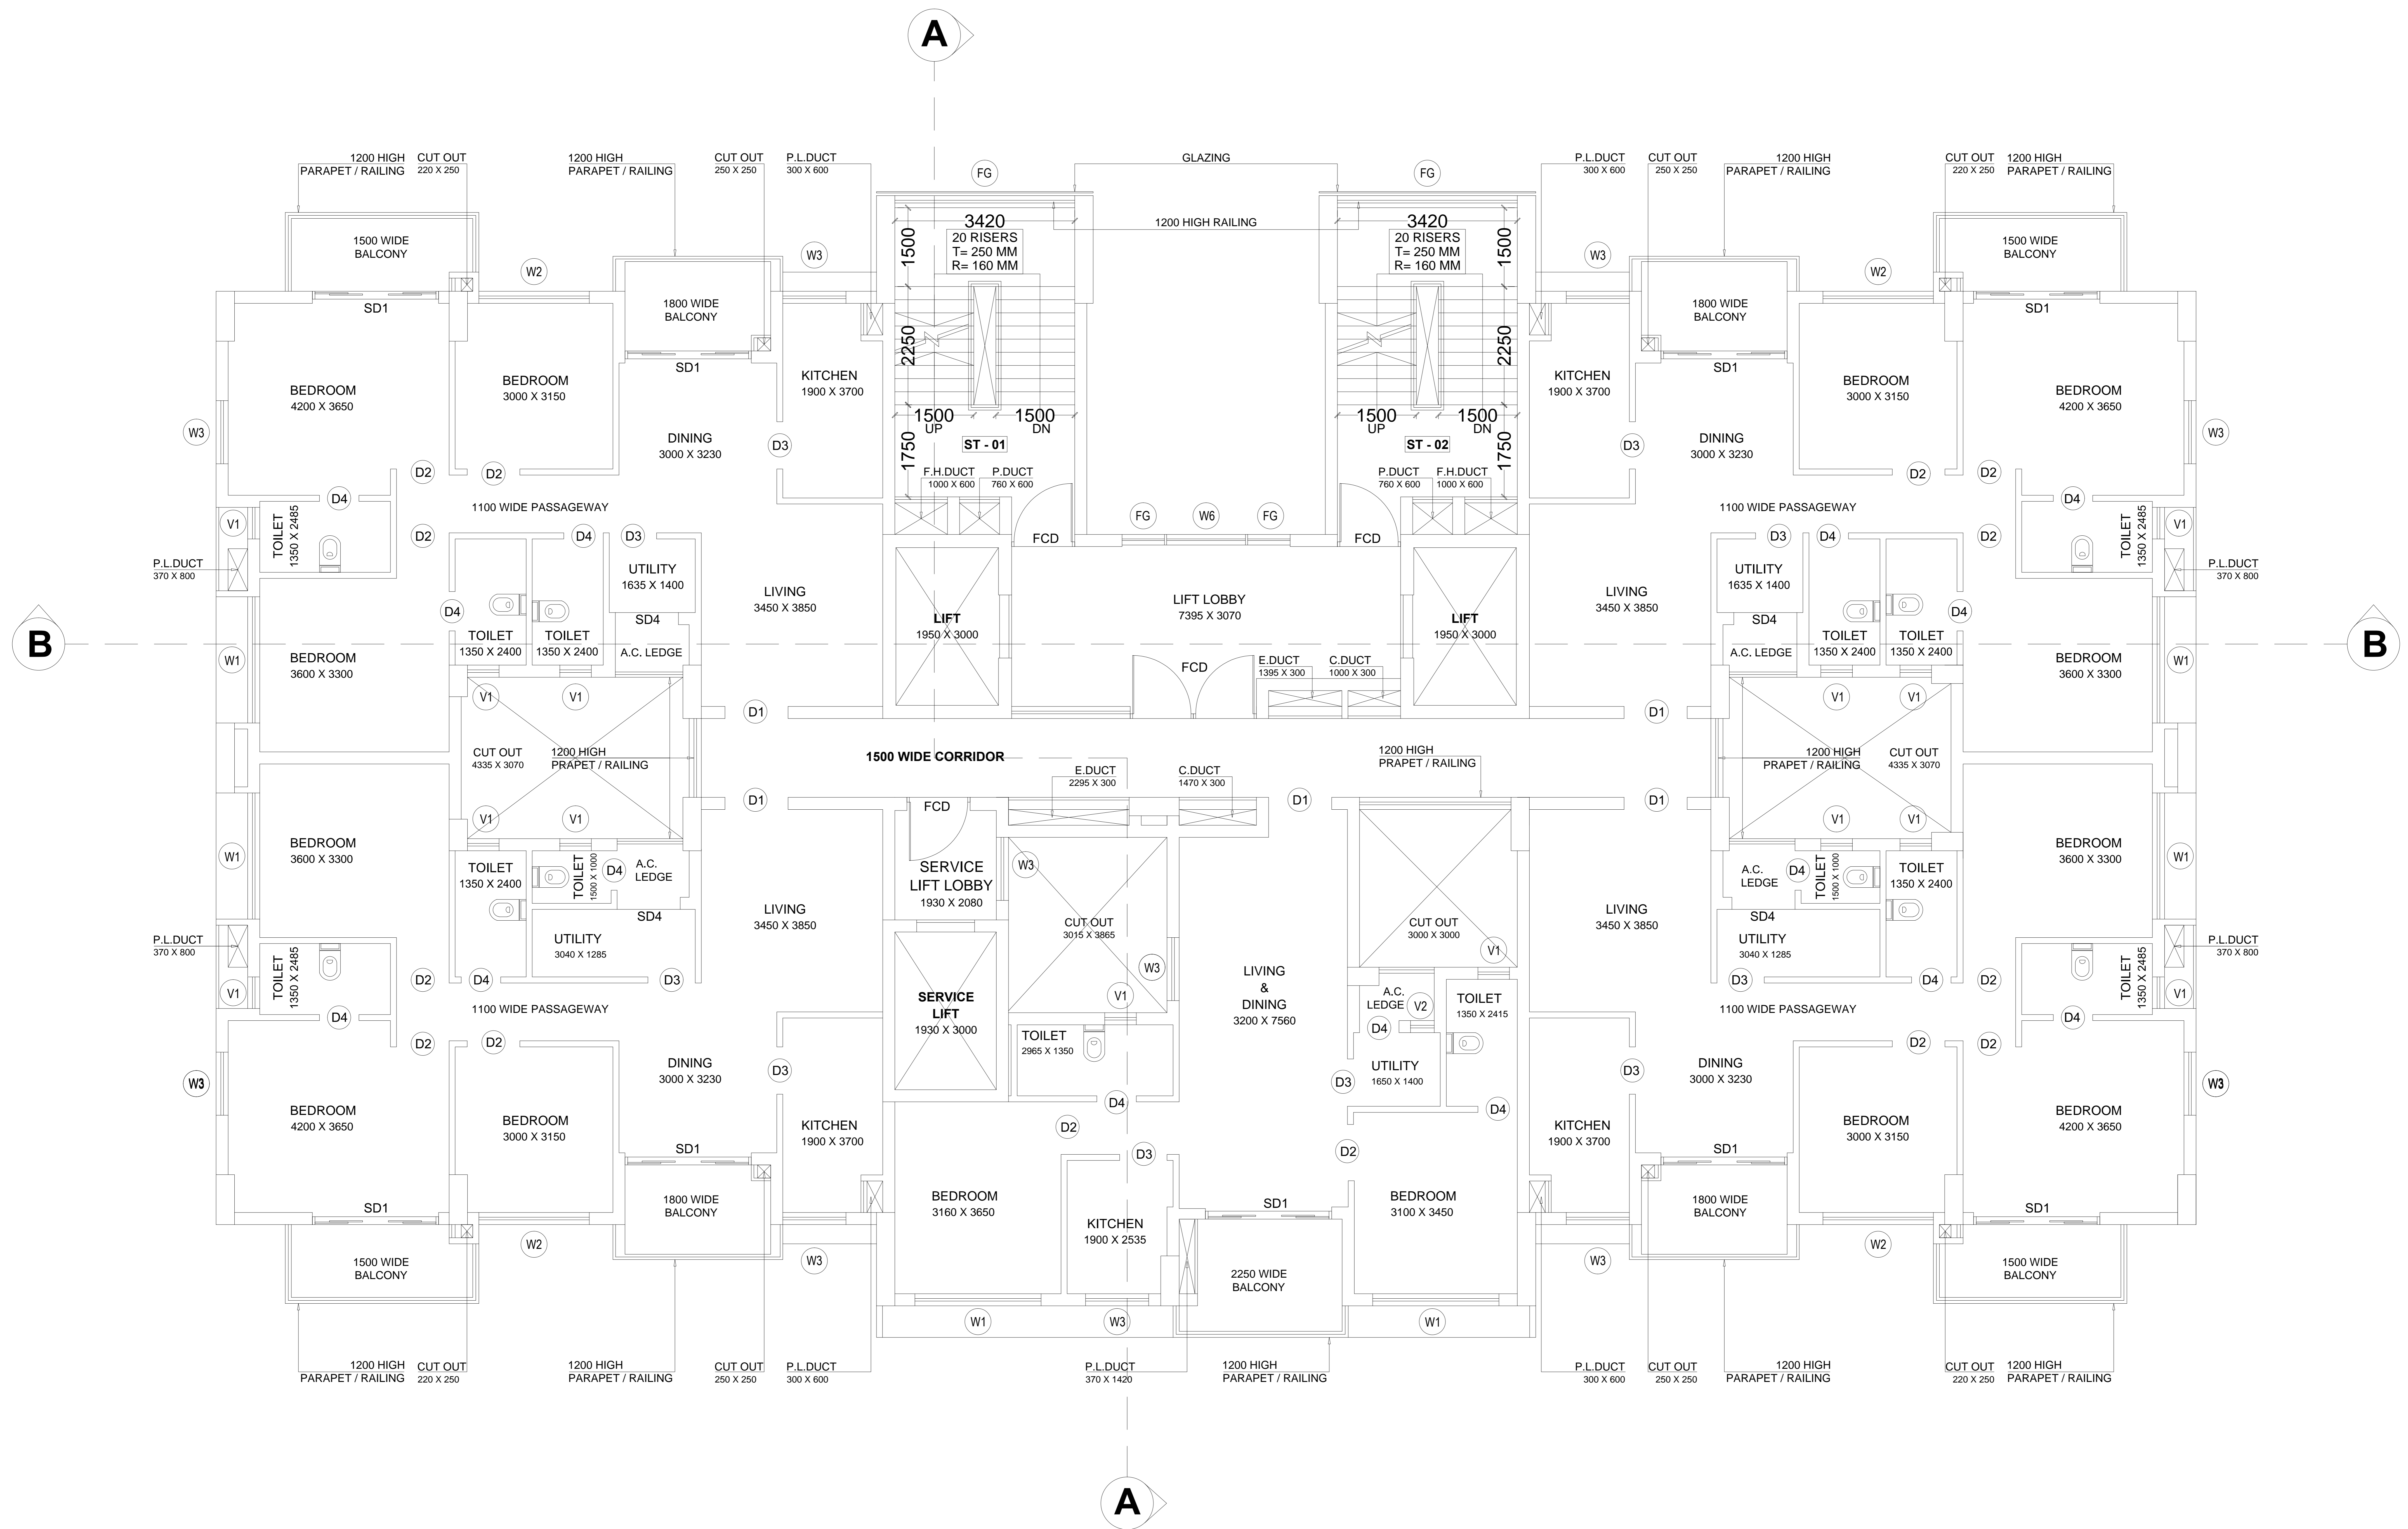


(6TH, 8TH, 10TH, 14TH, 16TH, 18TH, 20TH)

A


B

B


A

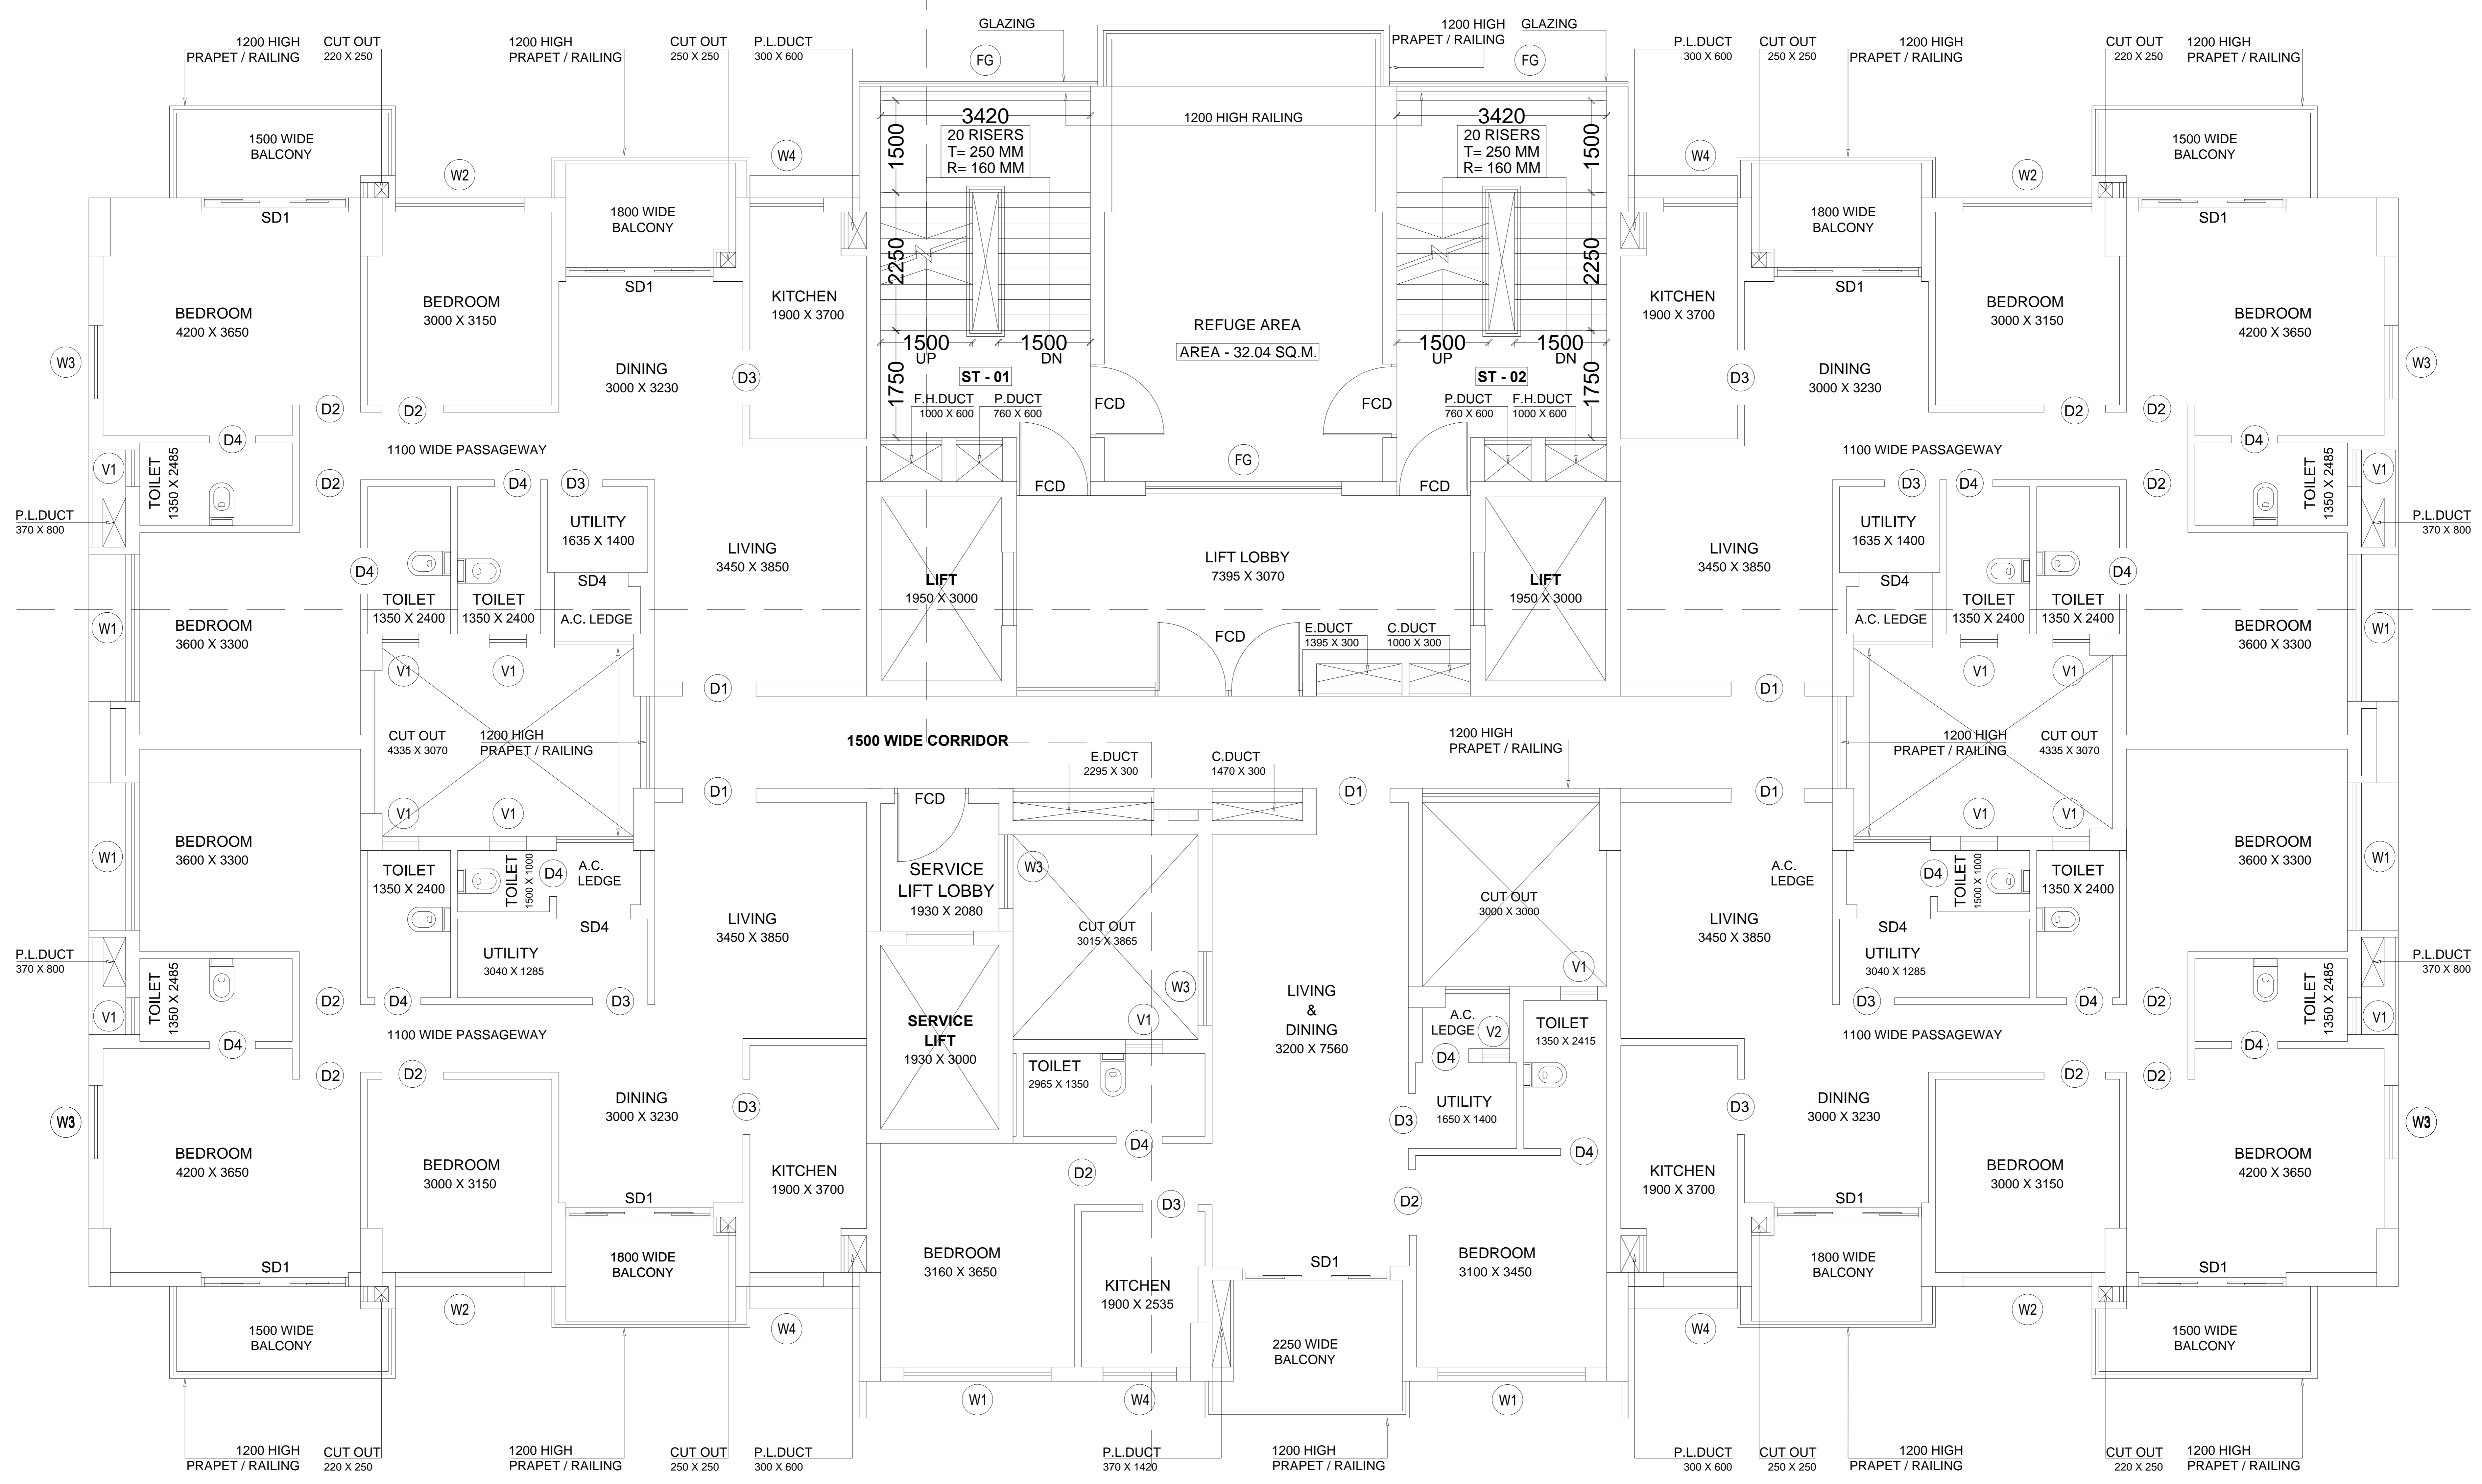

(7TH, 17TH)

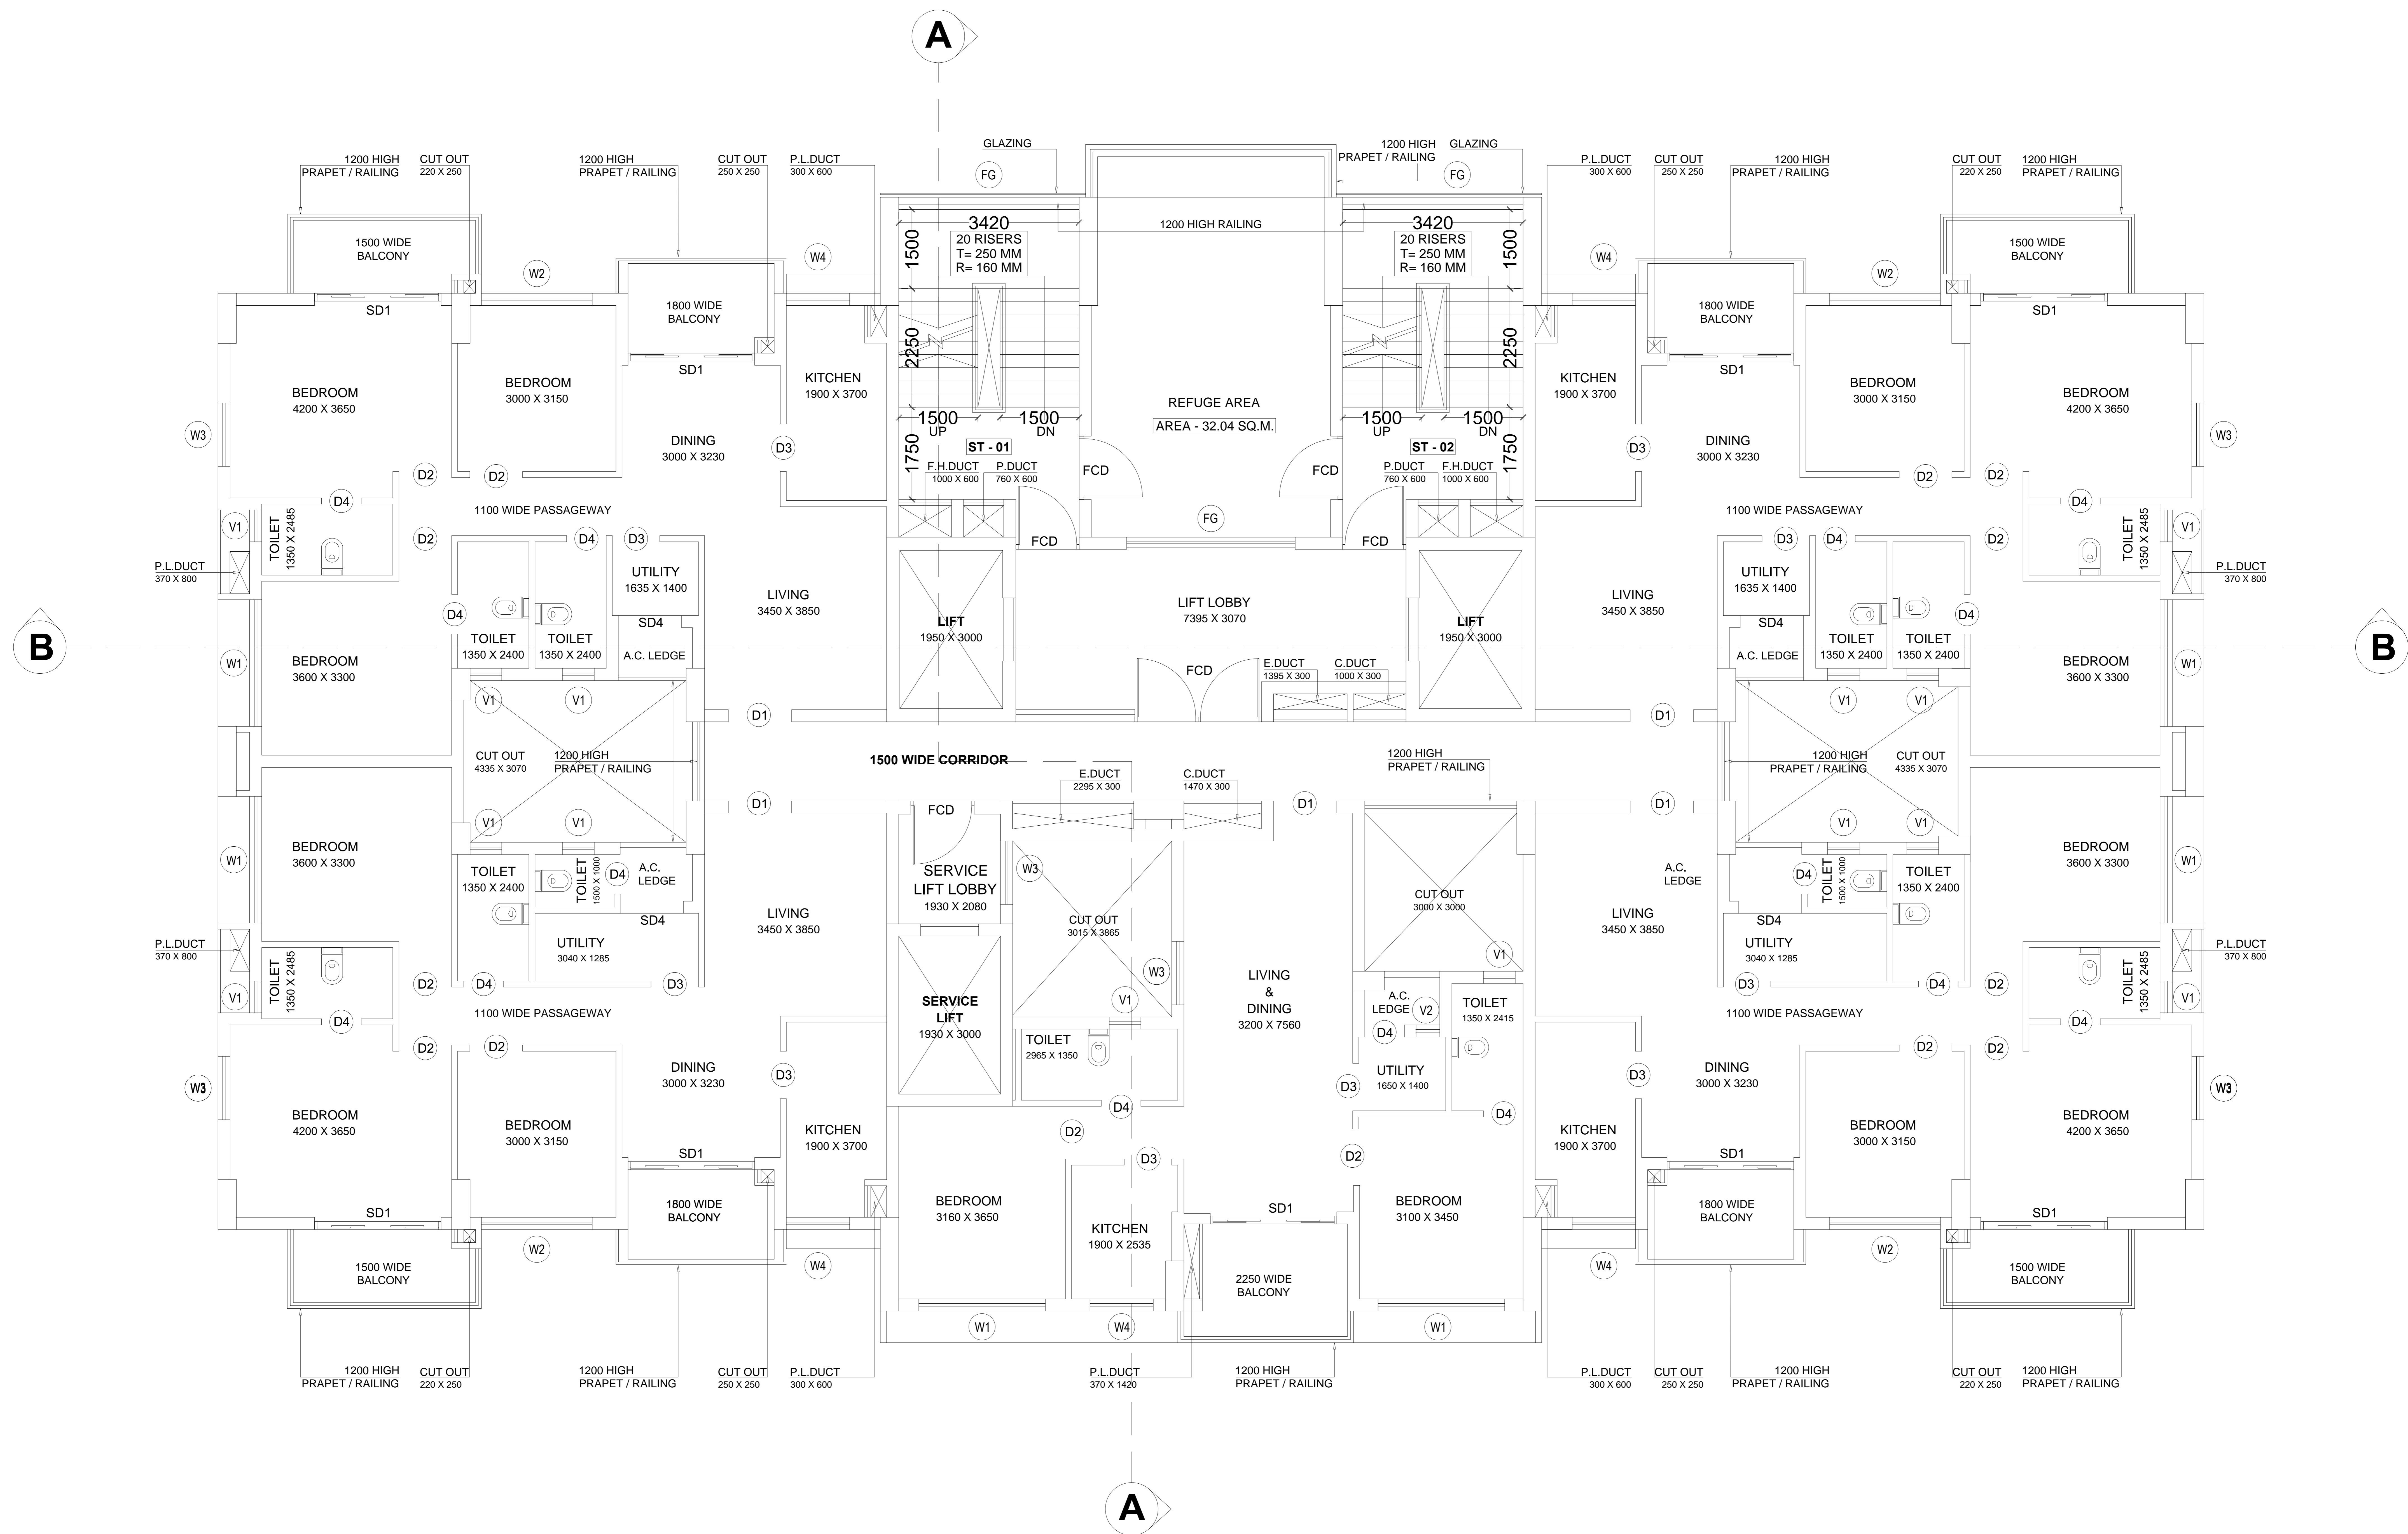


(12TH)

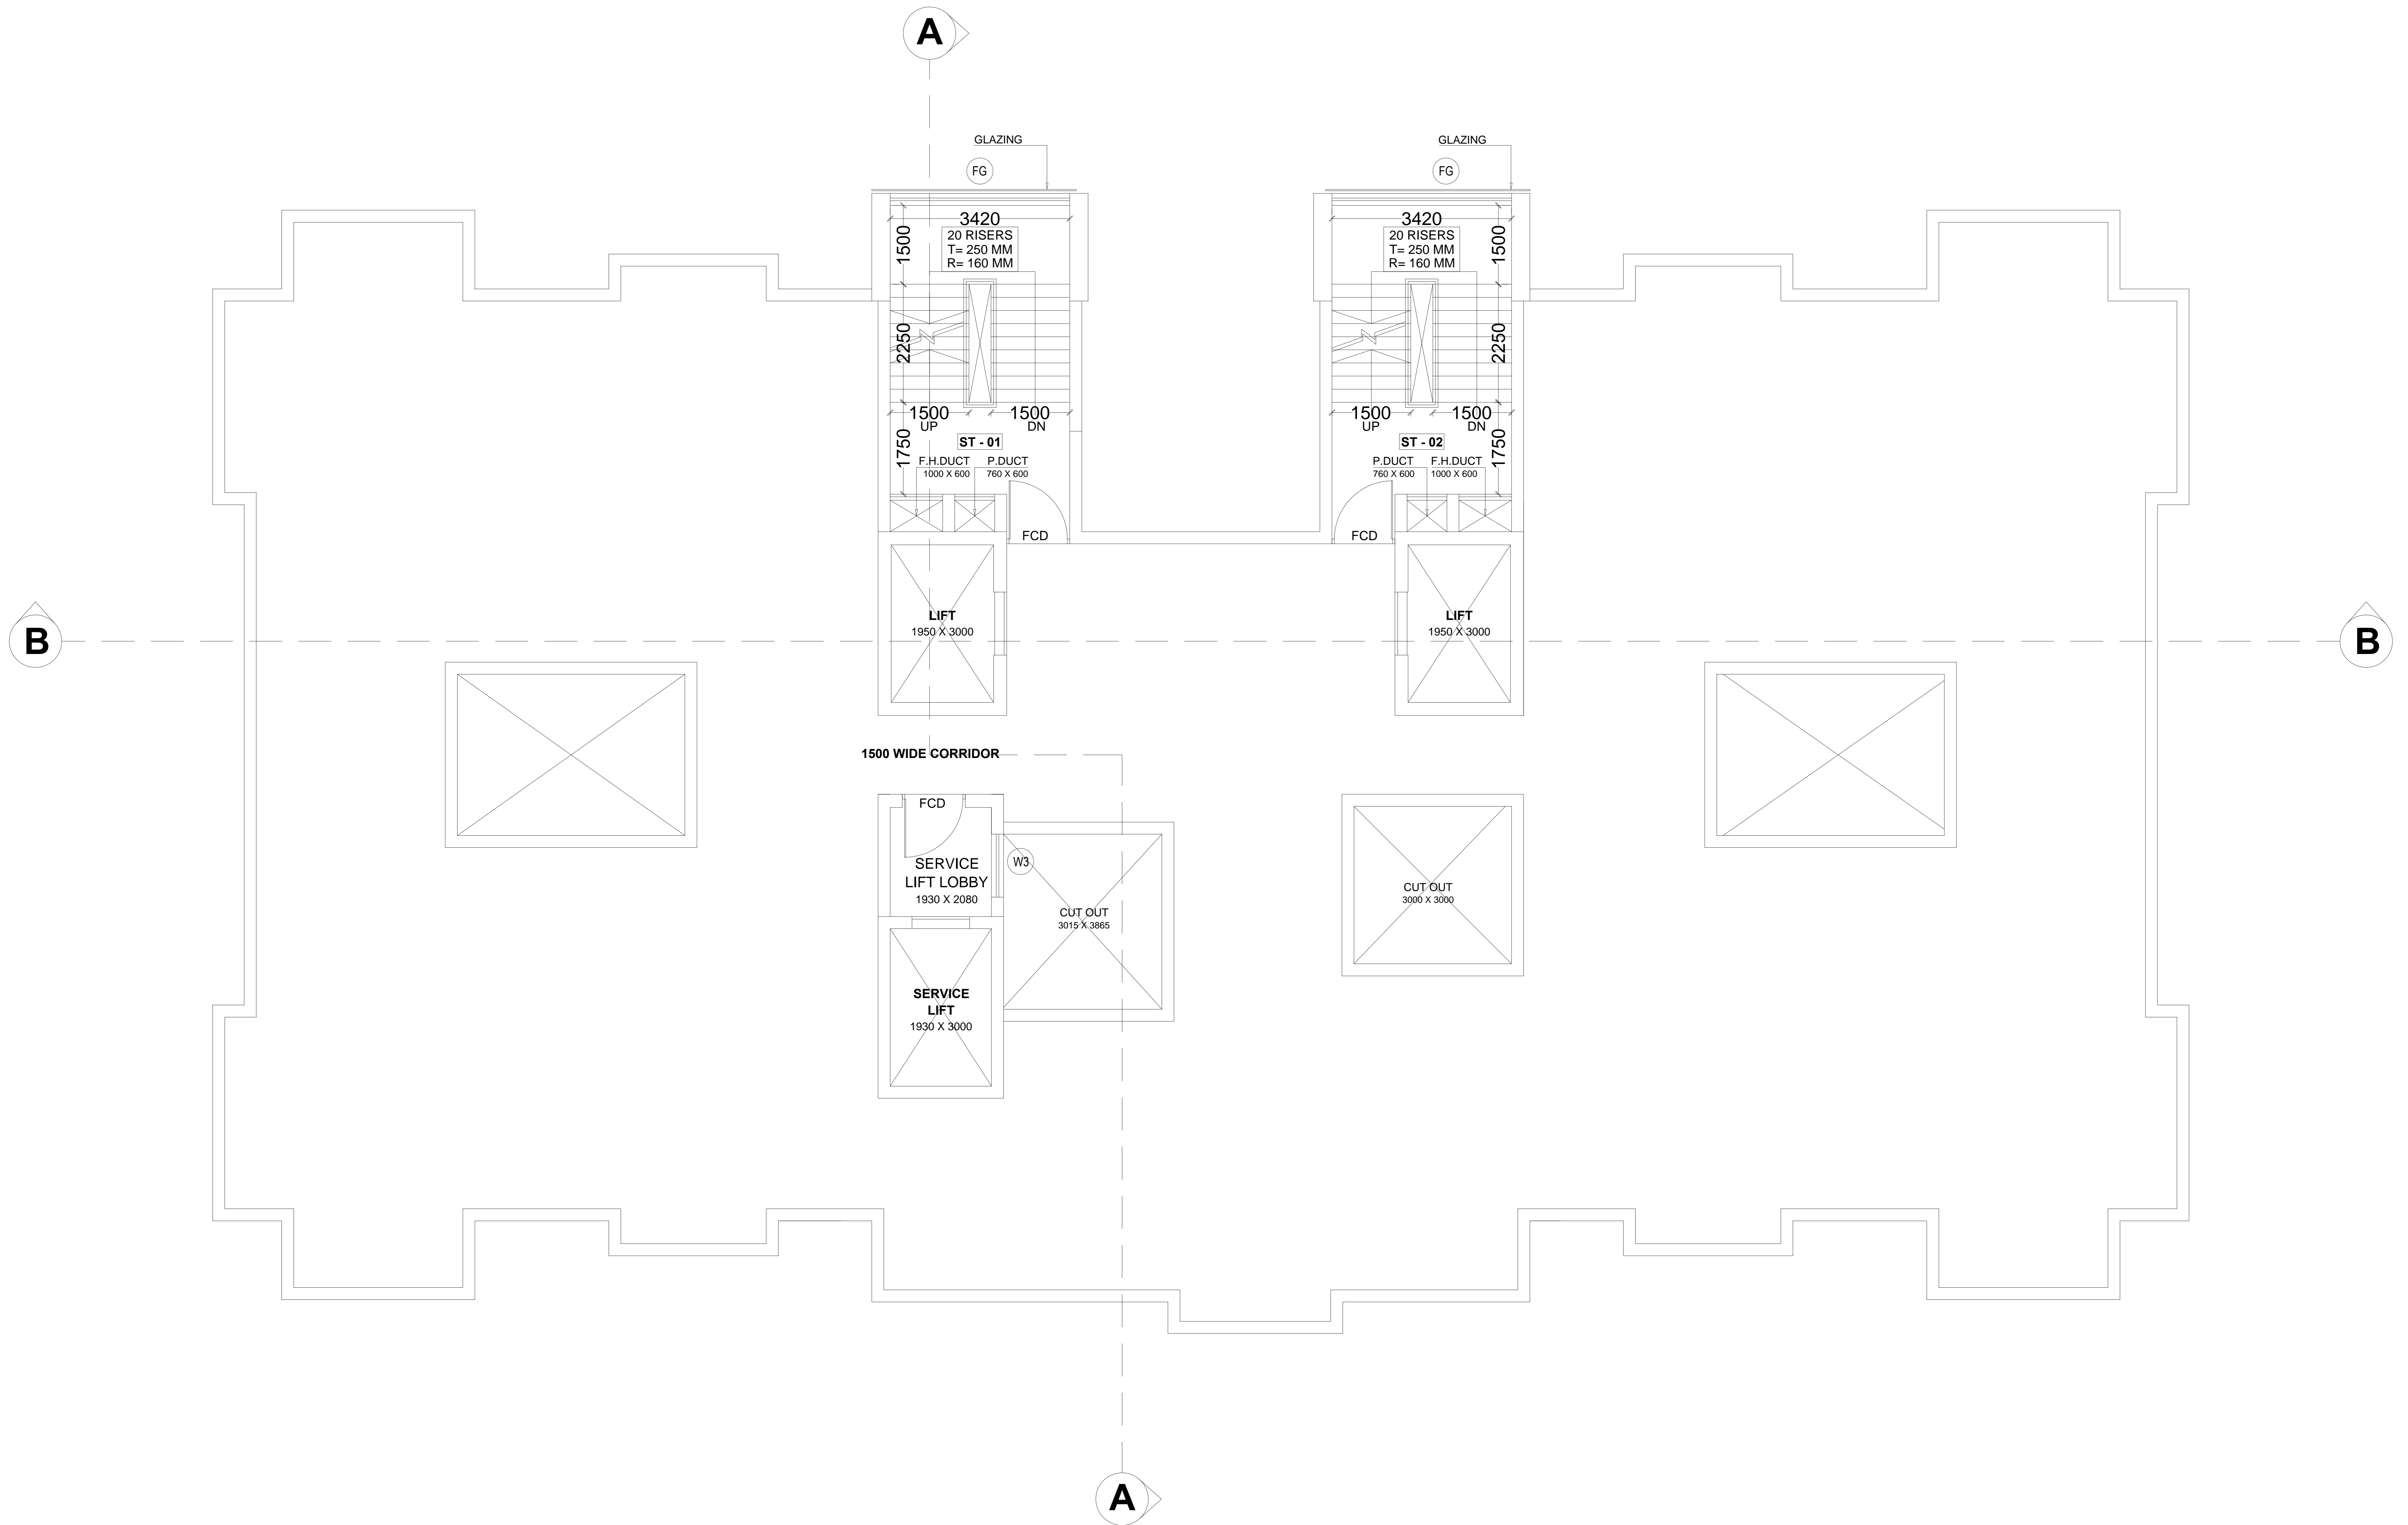

TERRACE PLAN



SECTION BB'

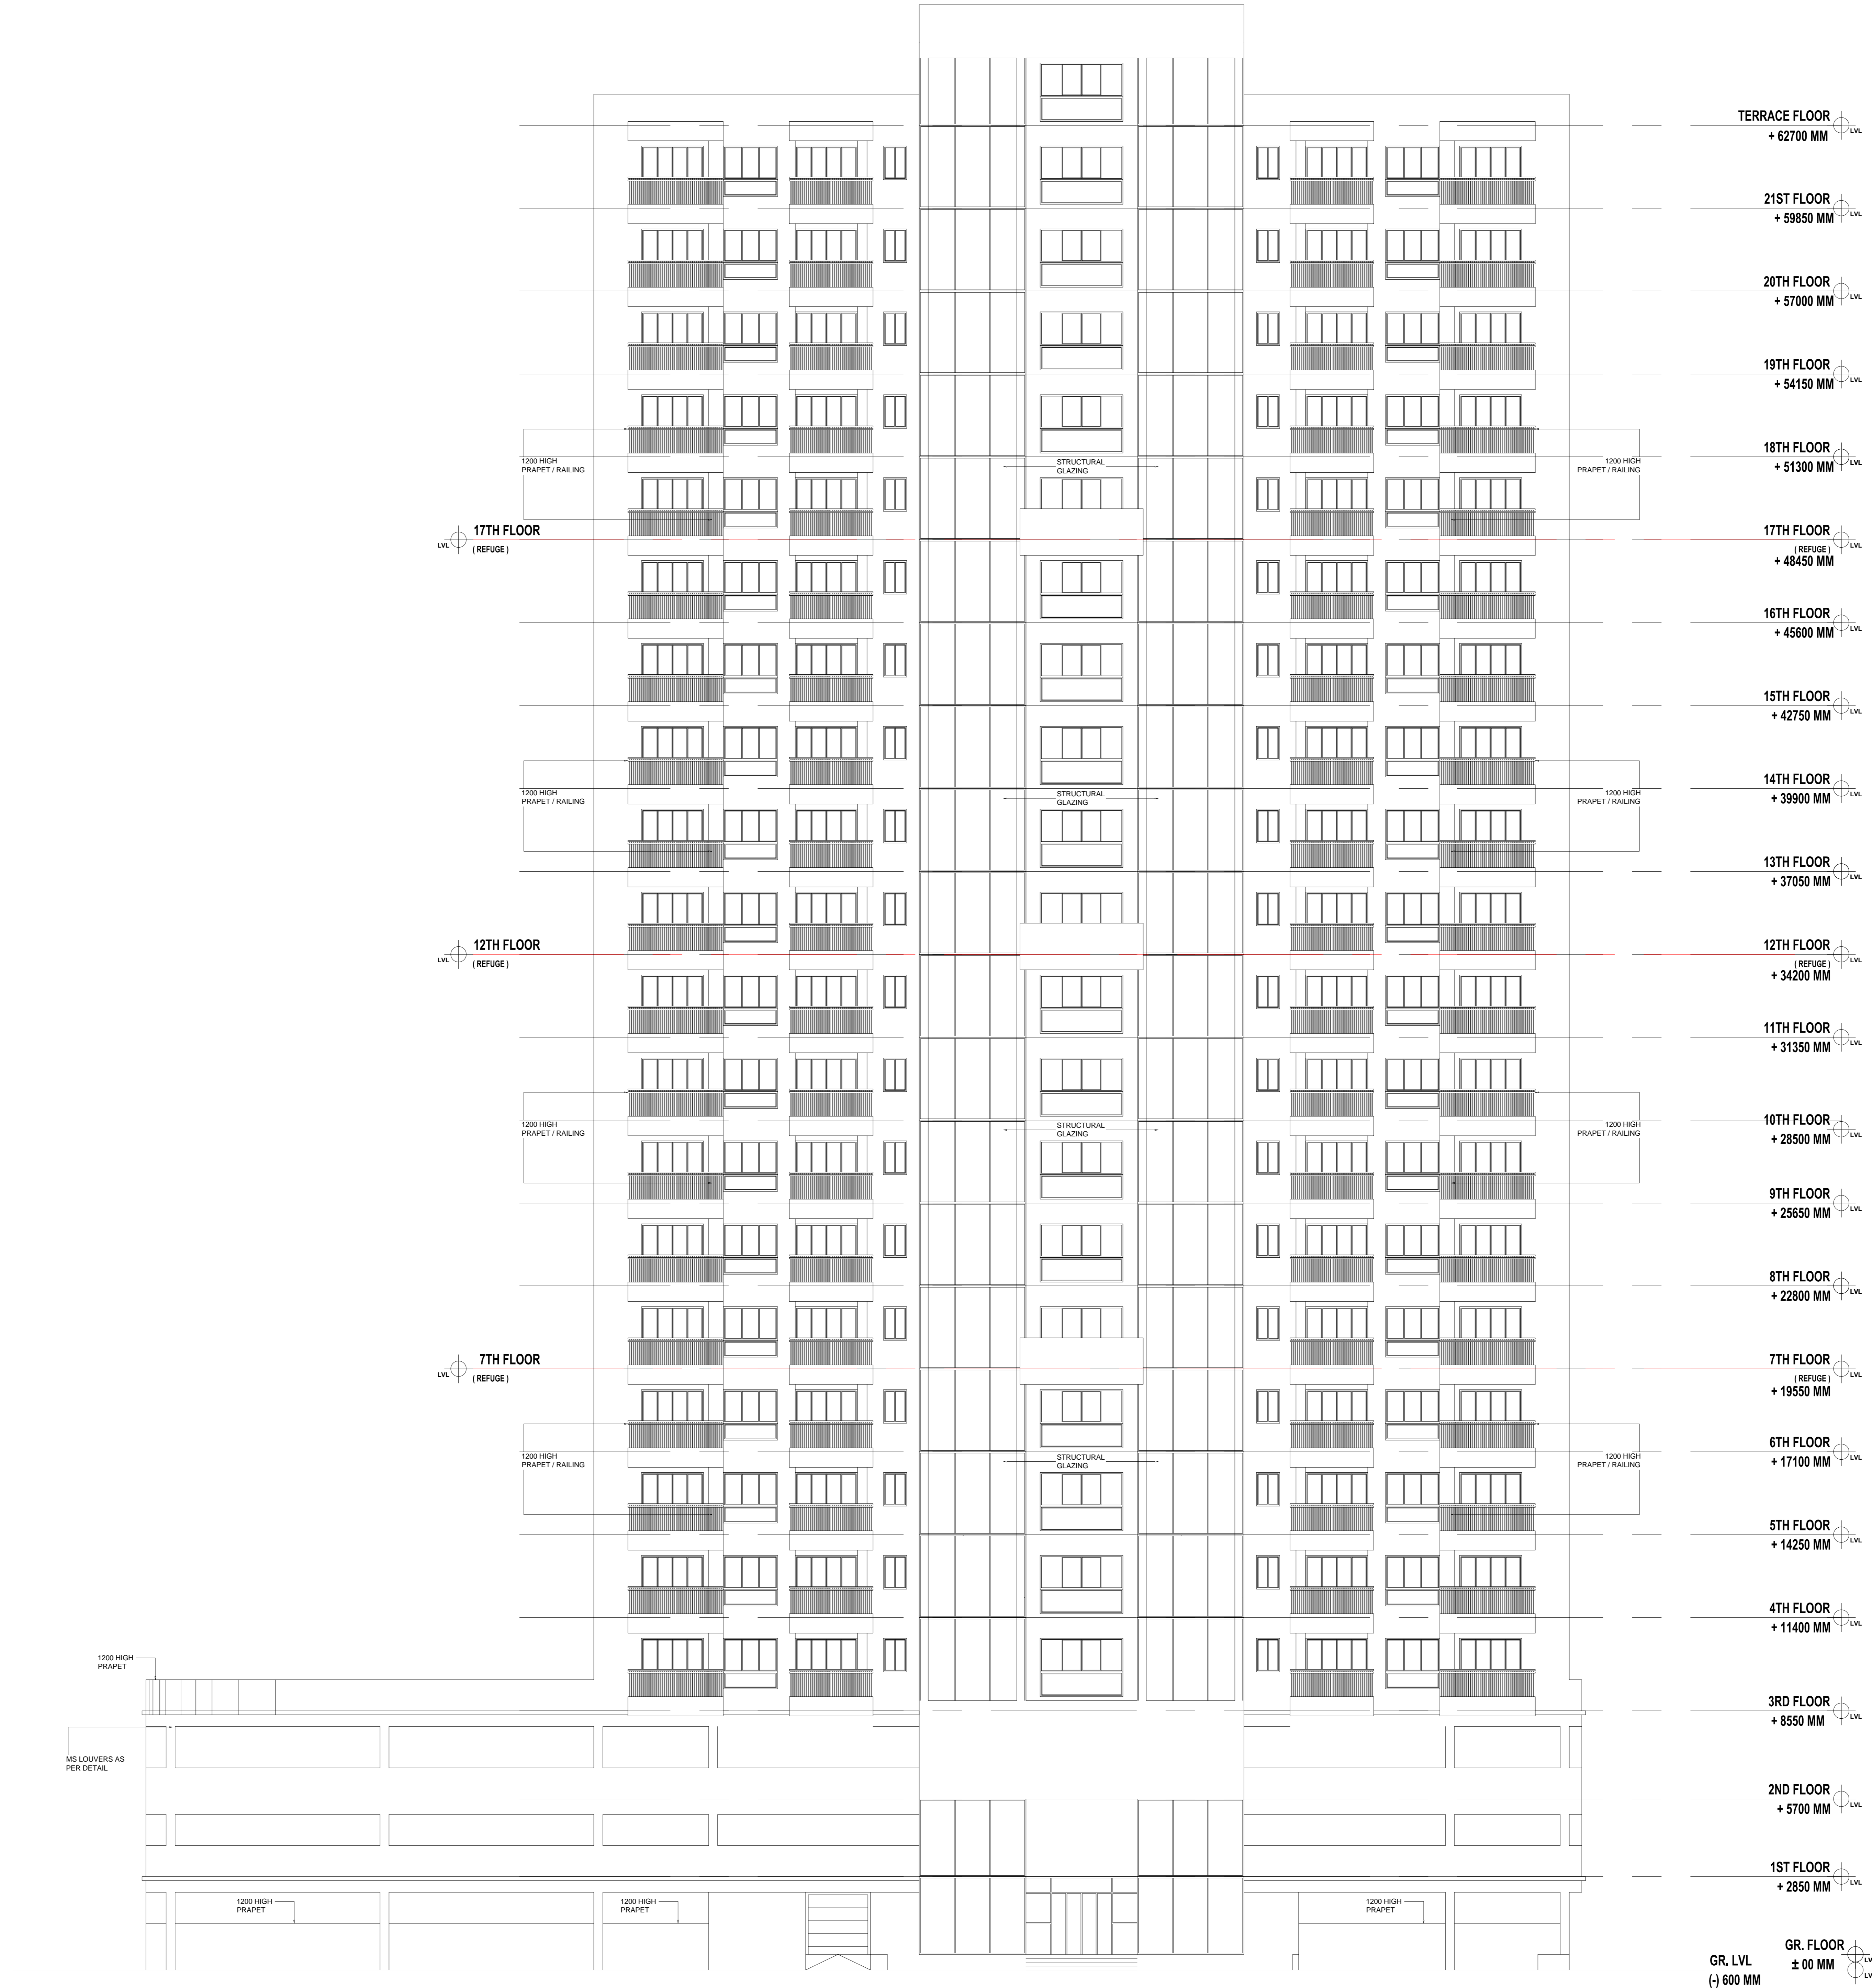

ELEVATION XX'