


TATA QUARTER

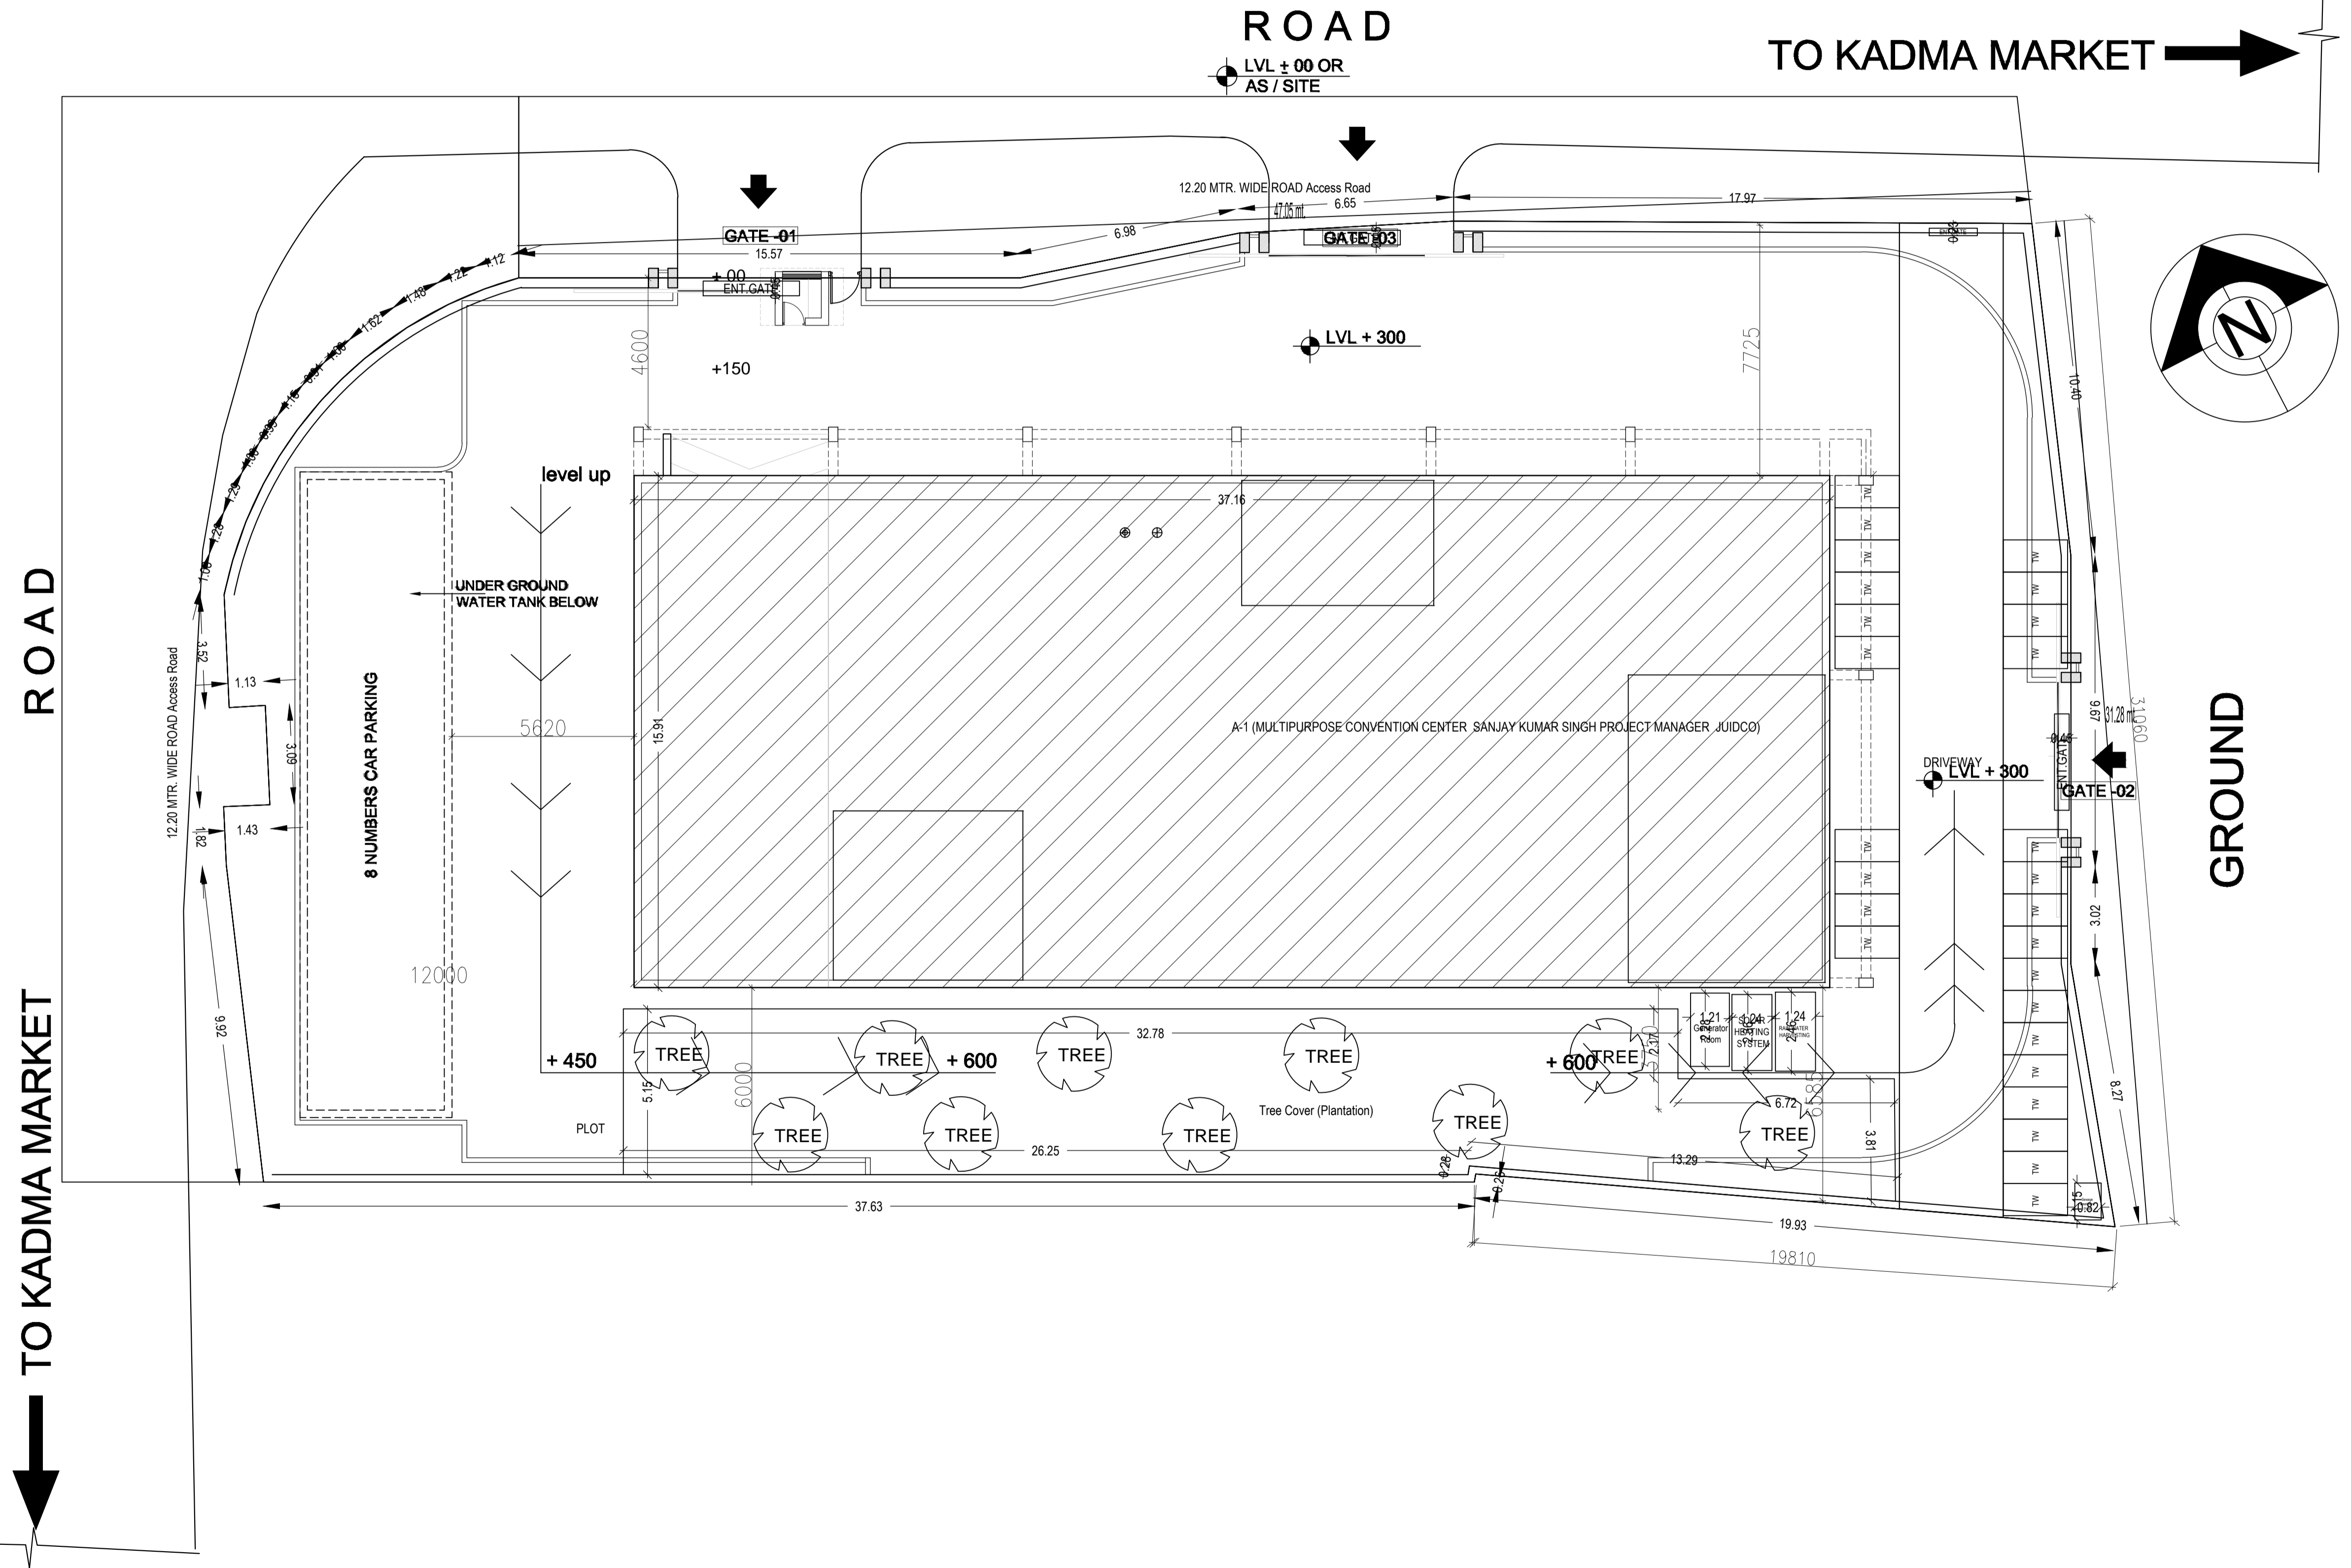

SITE PLAN