

Project Title :MULTIPURPOSE CONVENTION CENTER (SANJAY KUMAR SINGH PROJECT MANAGER JUIDCO)

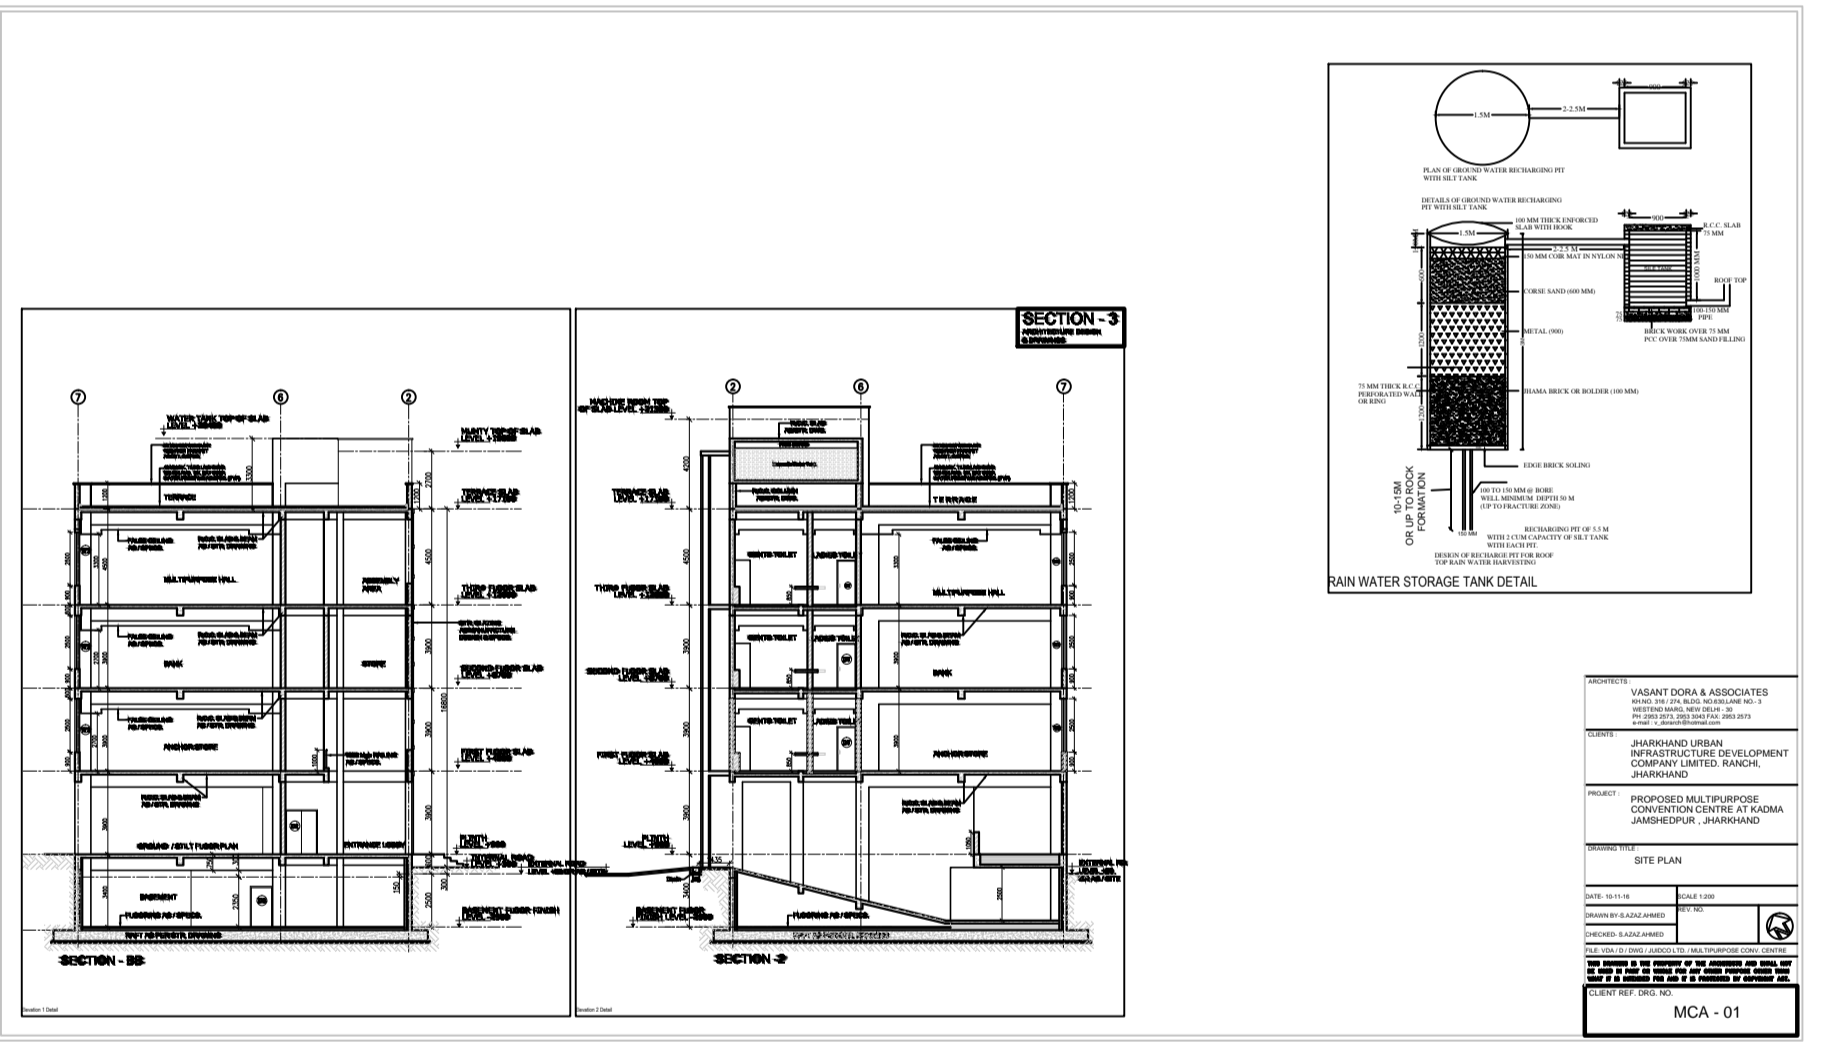
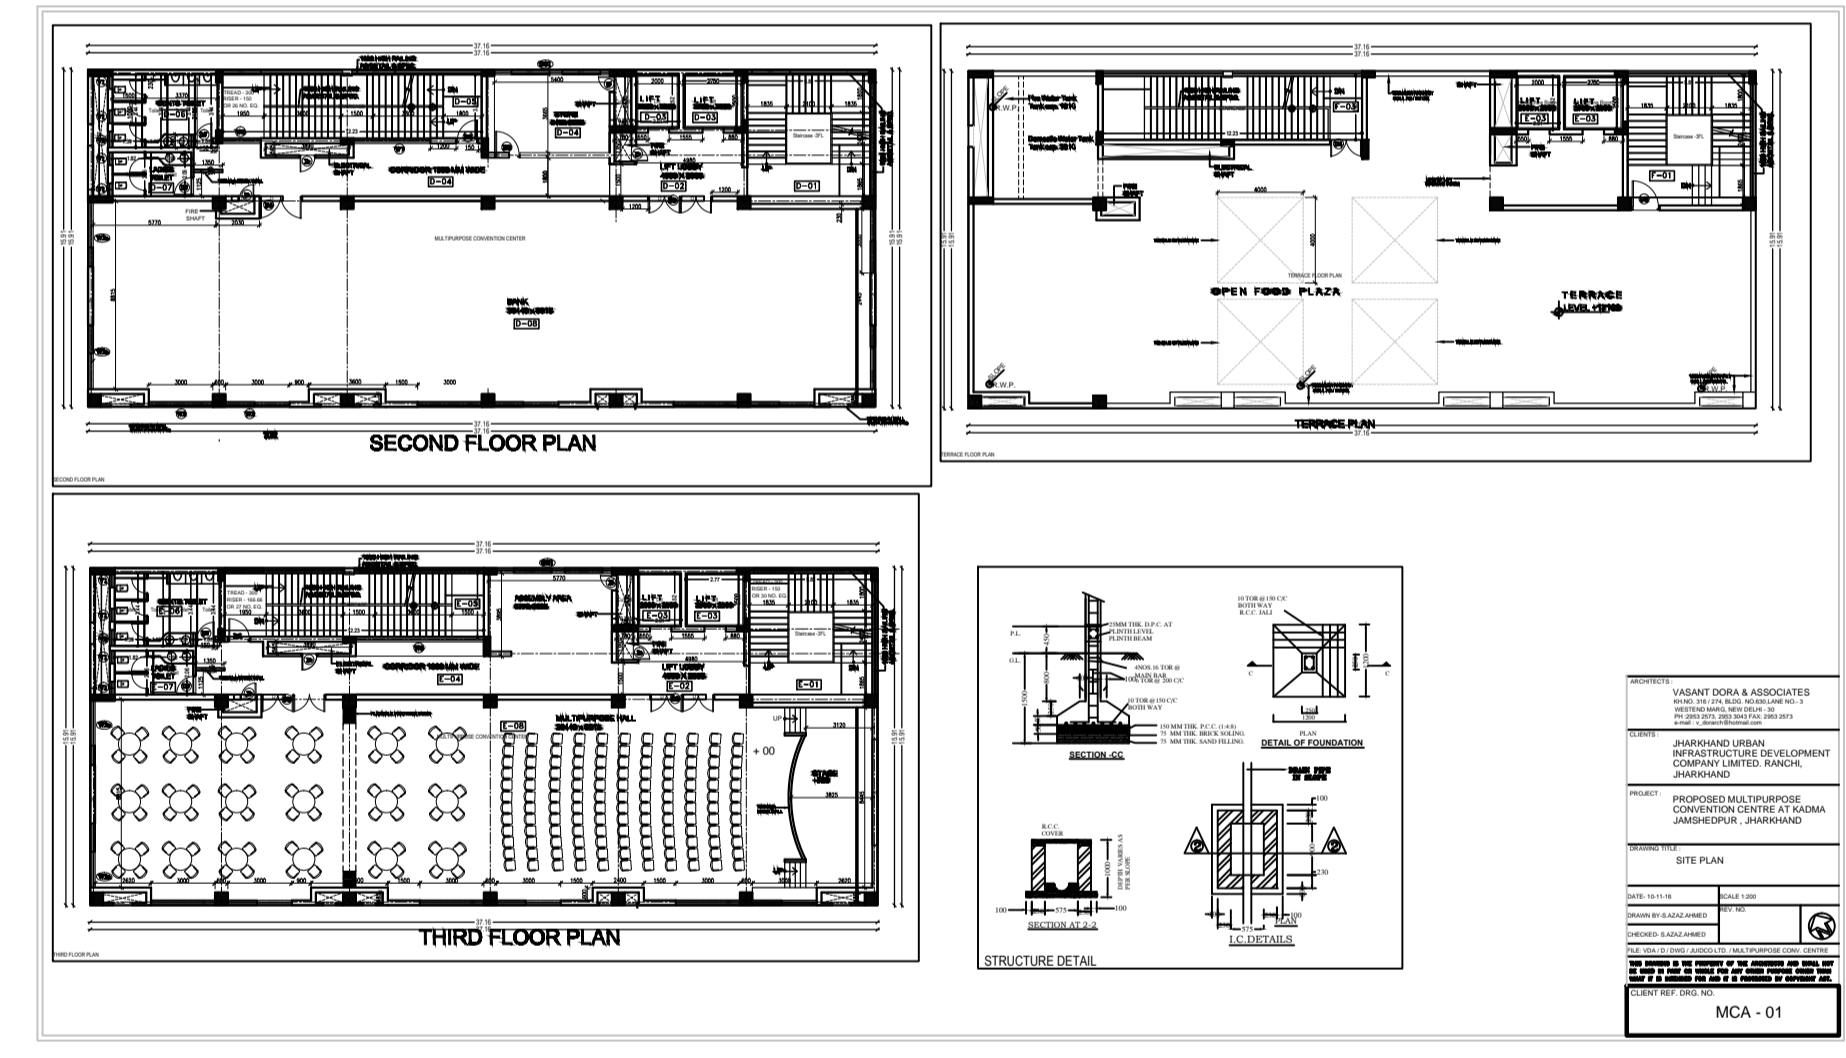
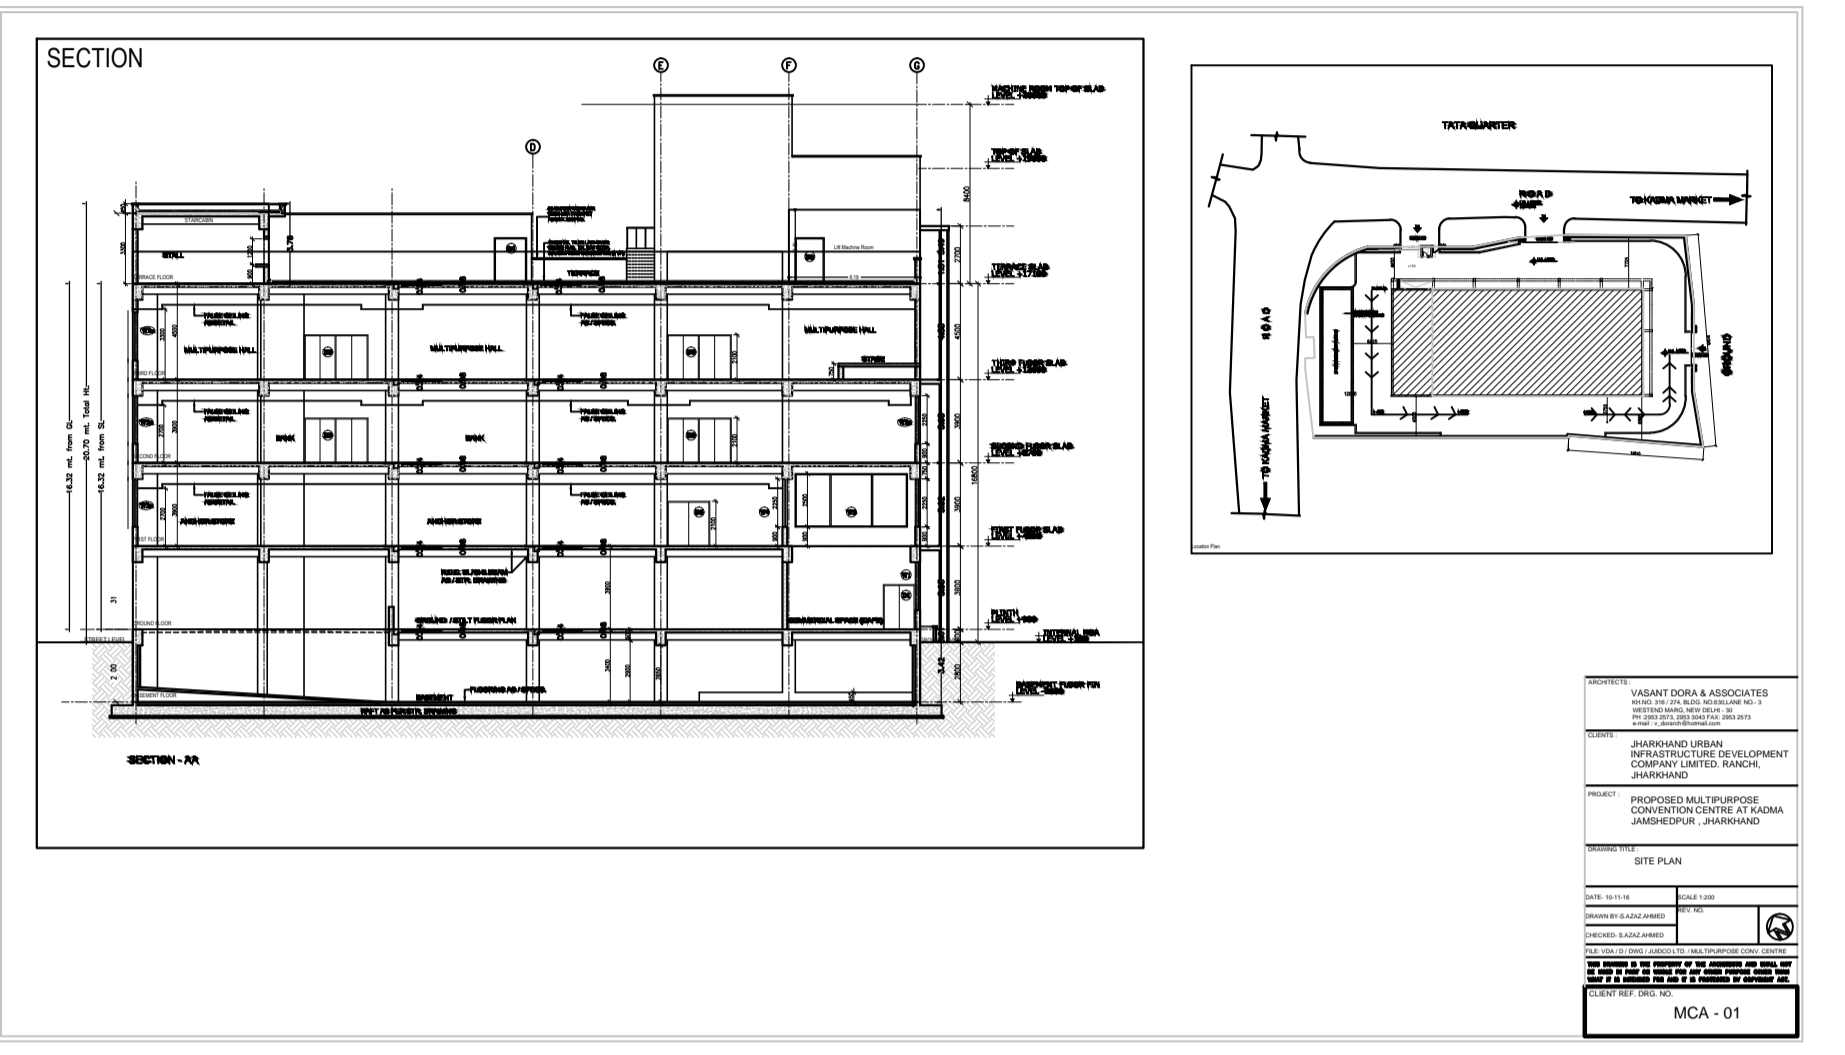
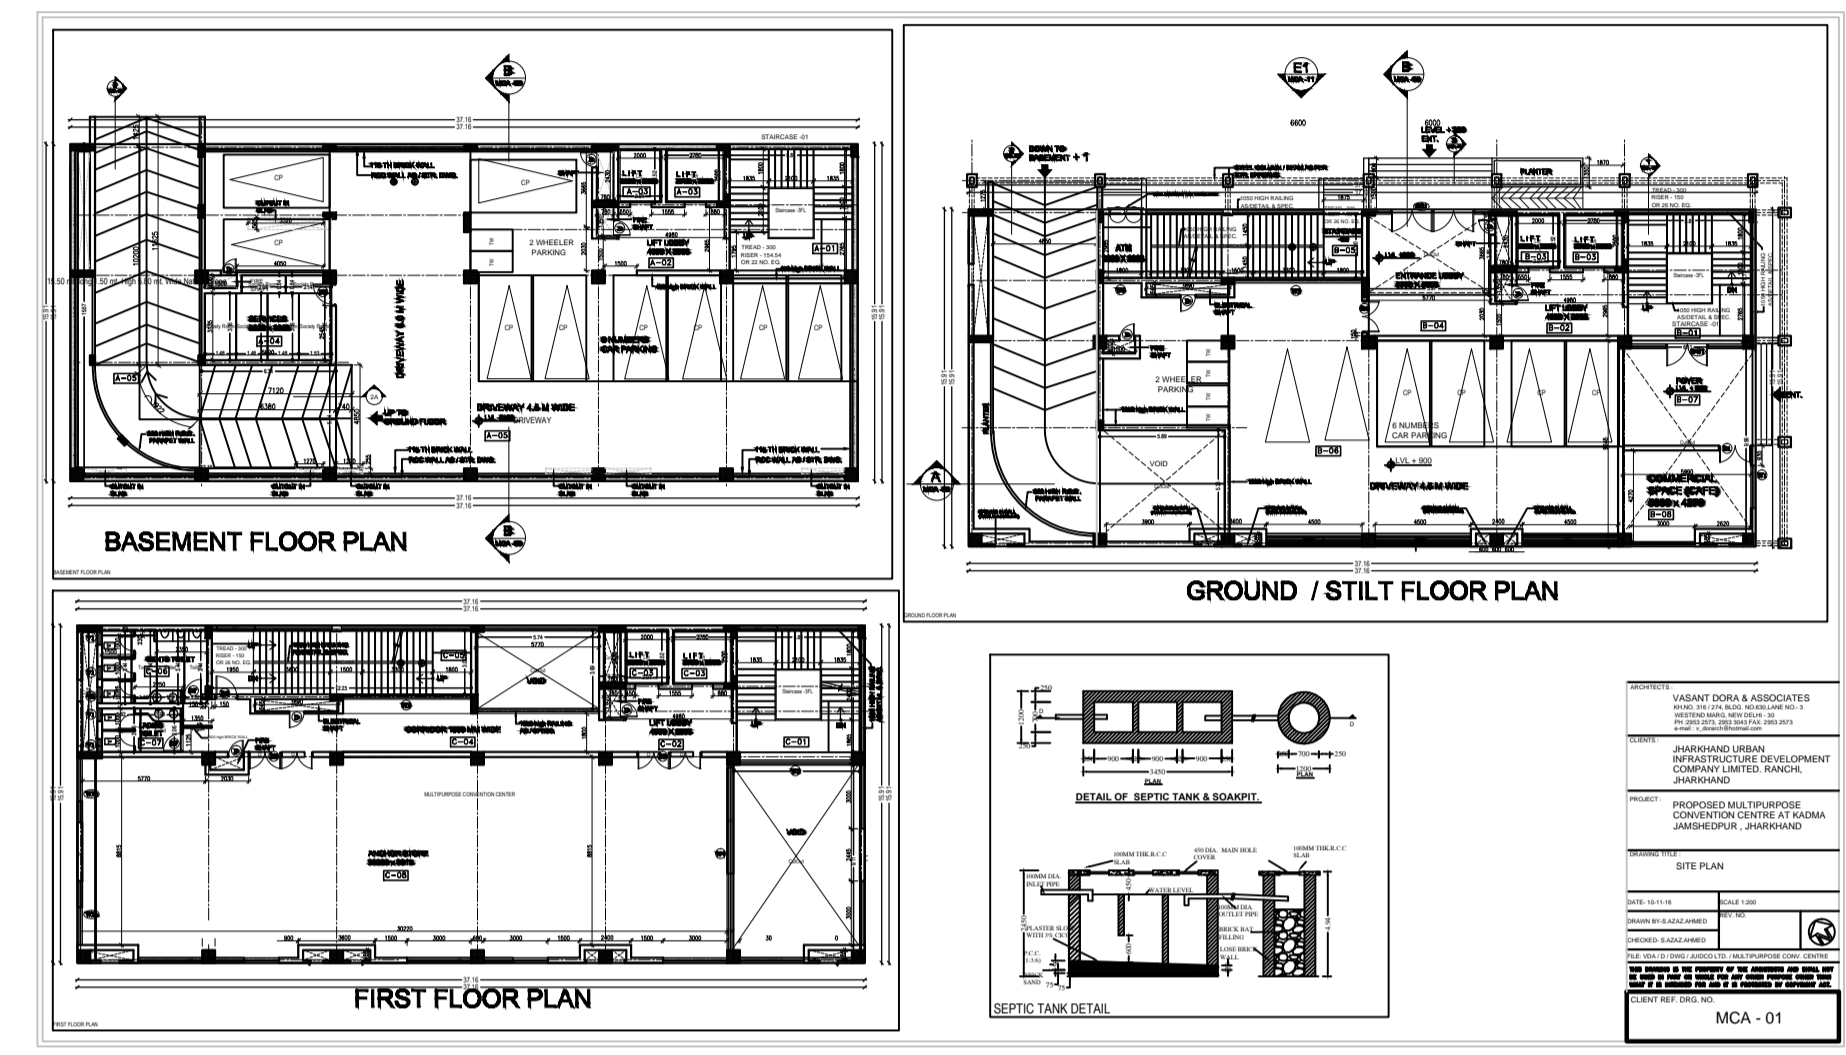
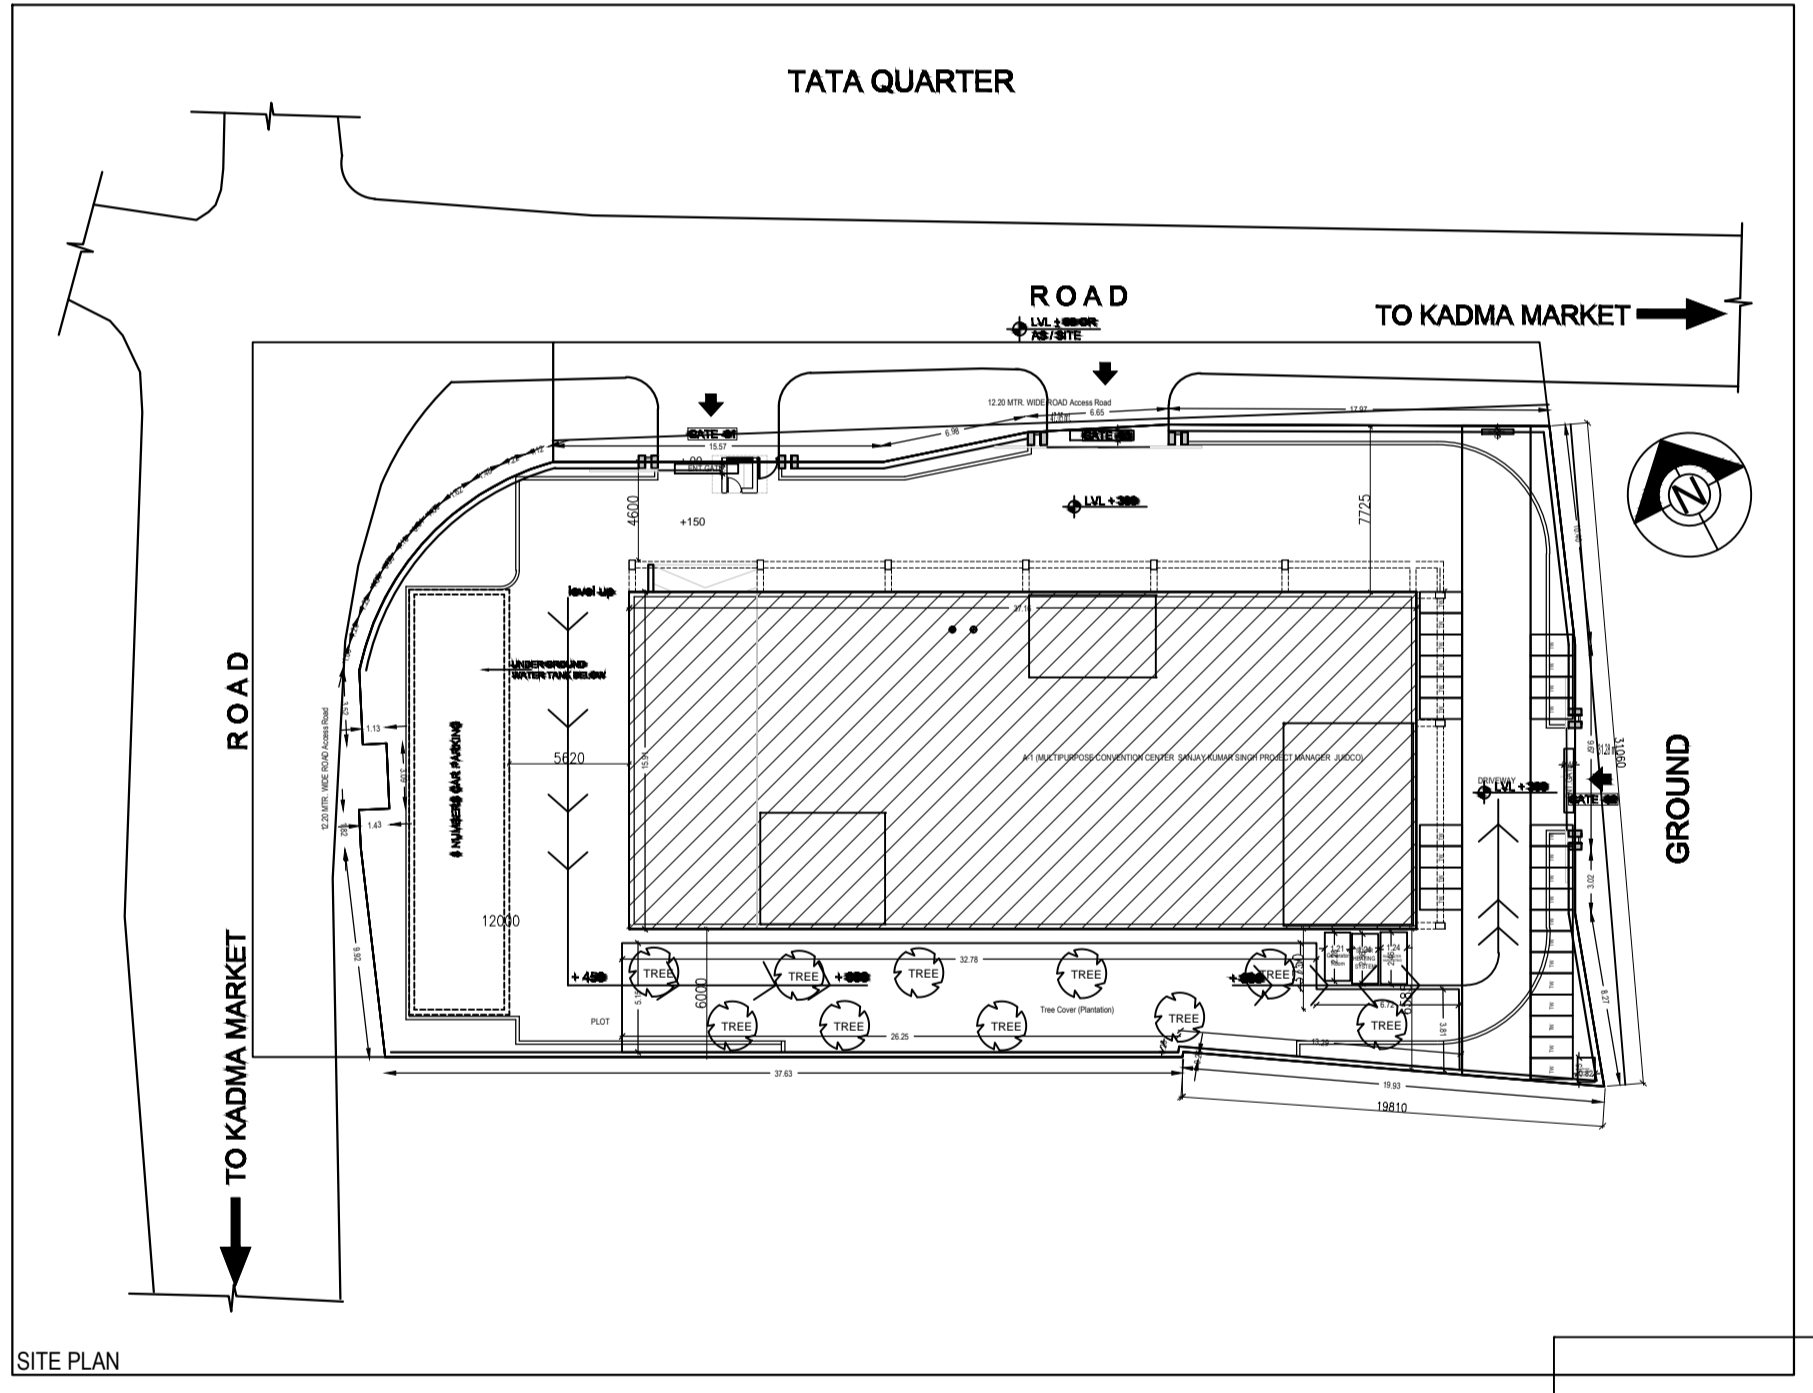





