




GROUND SITE & FLOOR

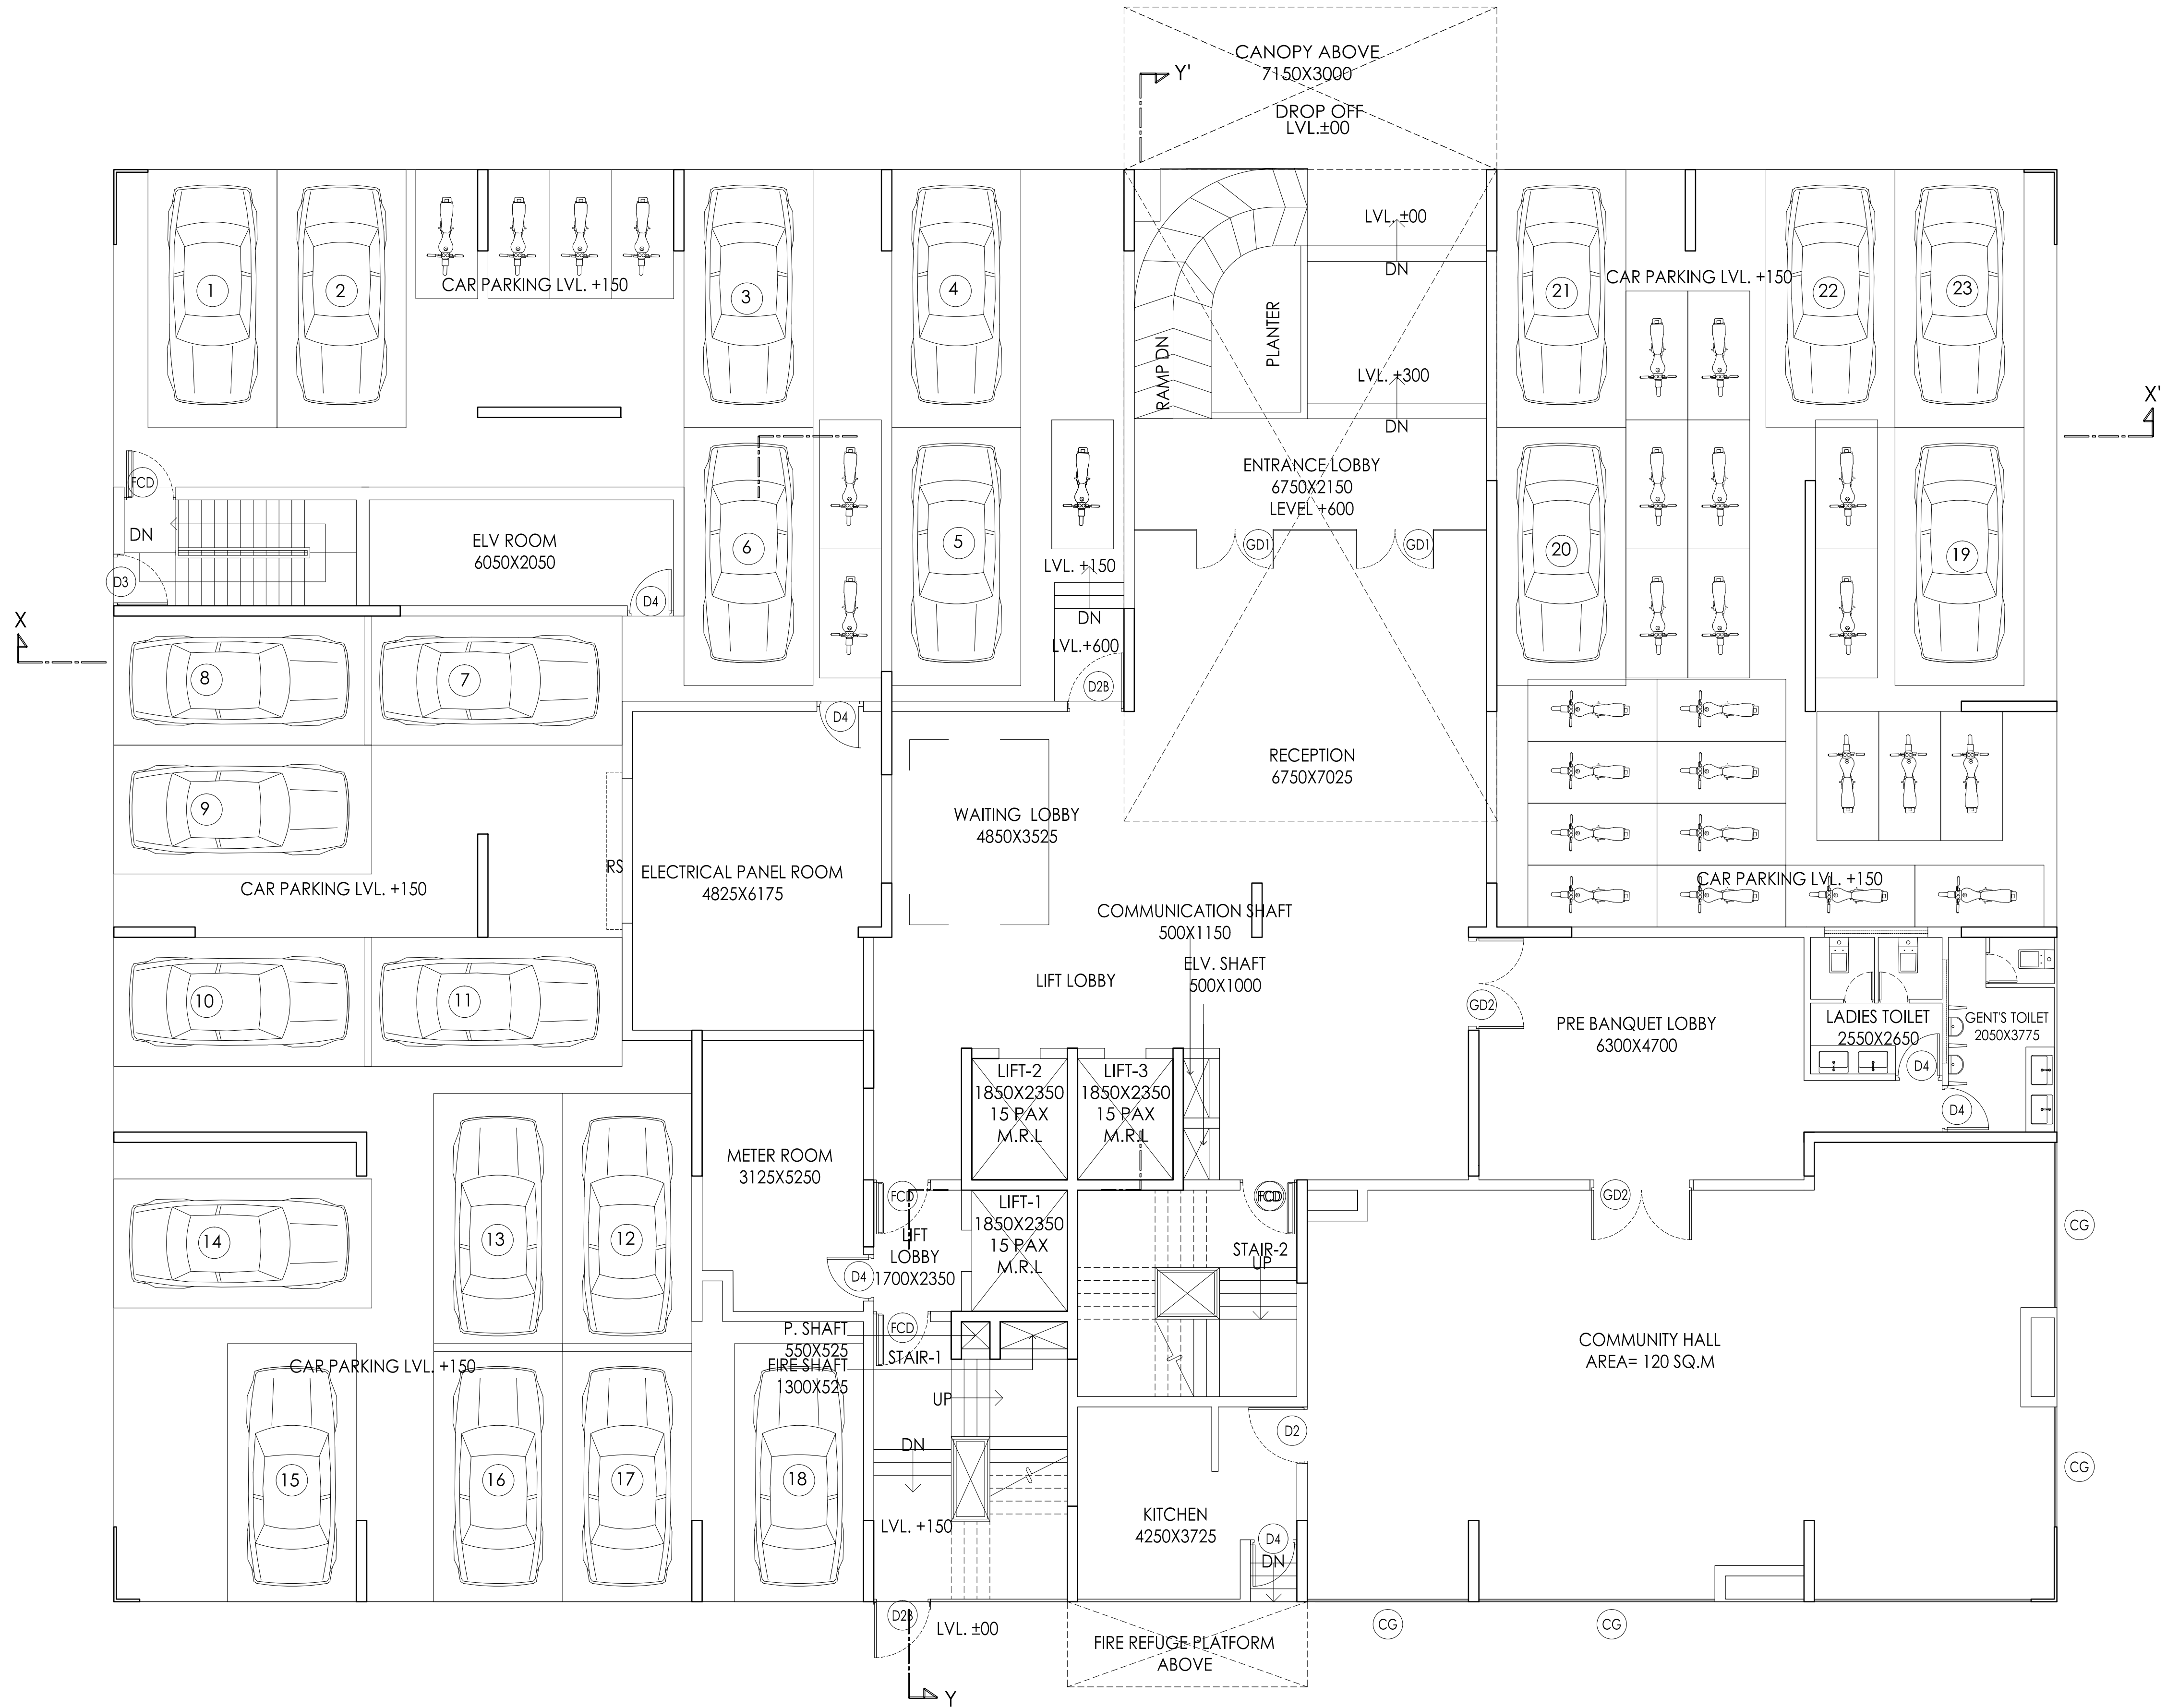


GROUND FLOOR

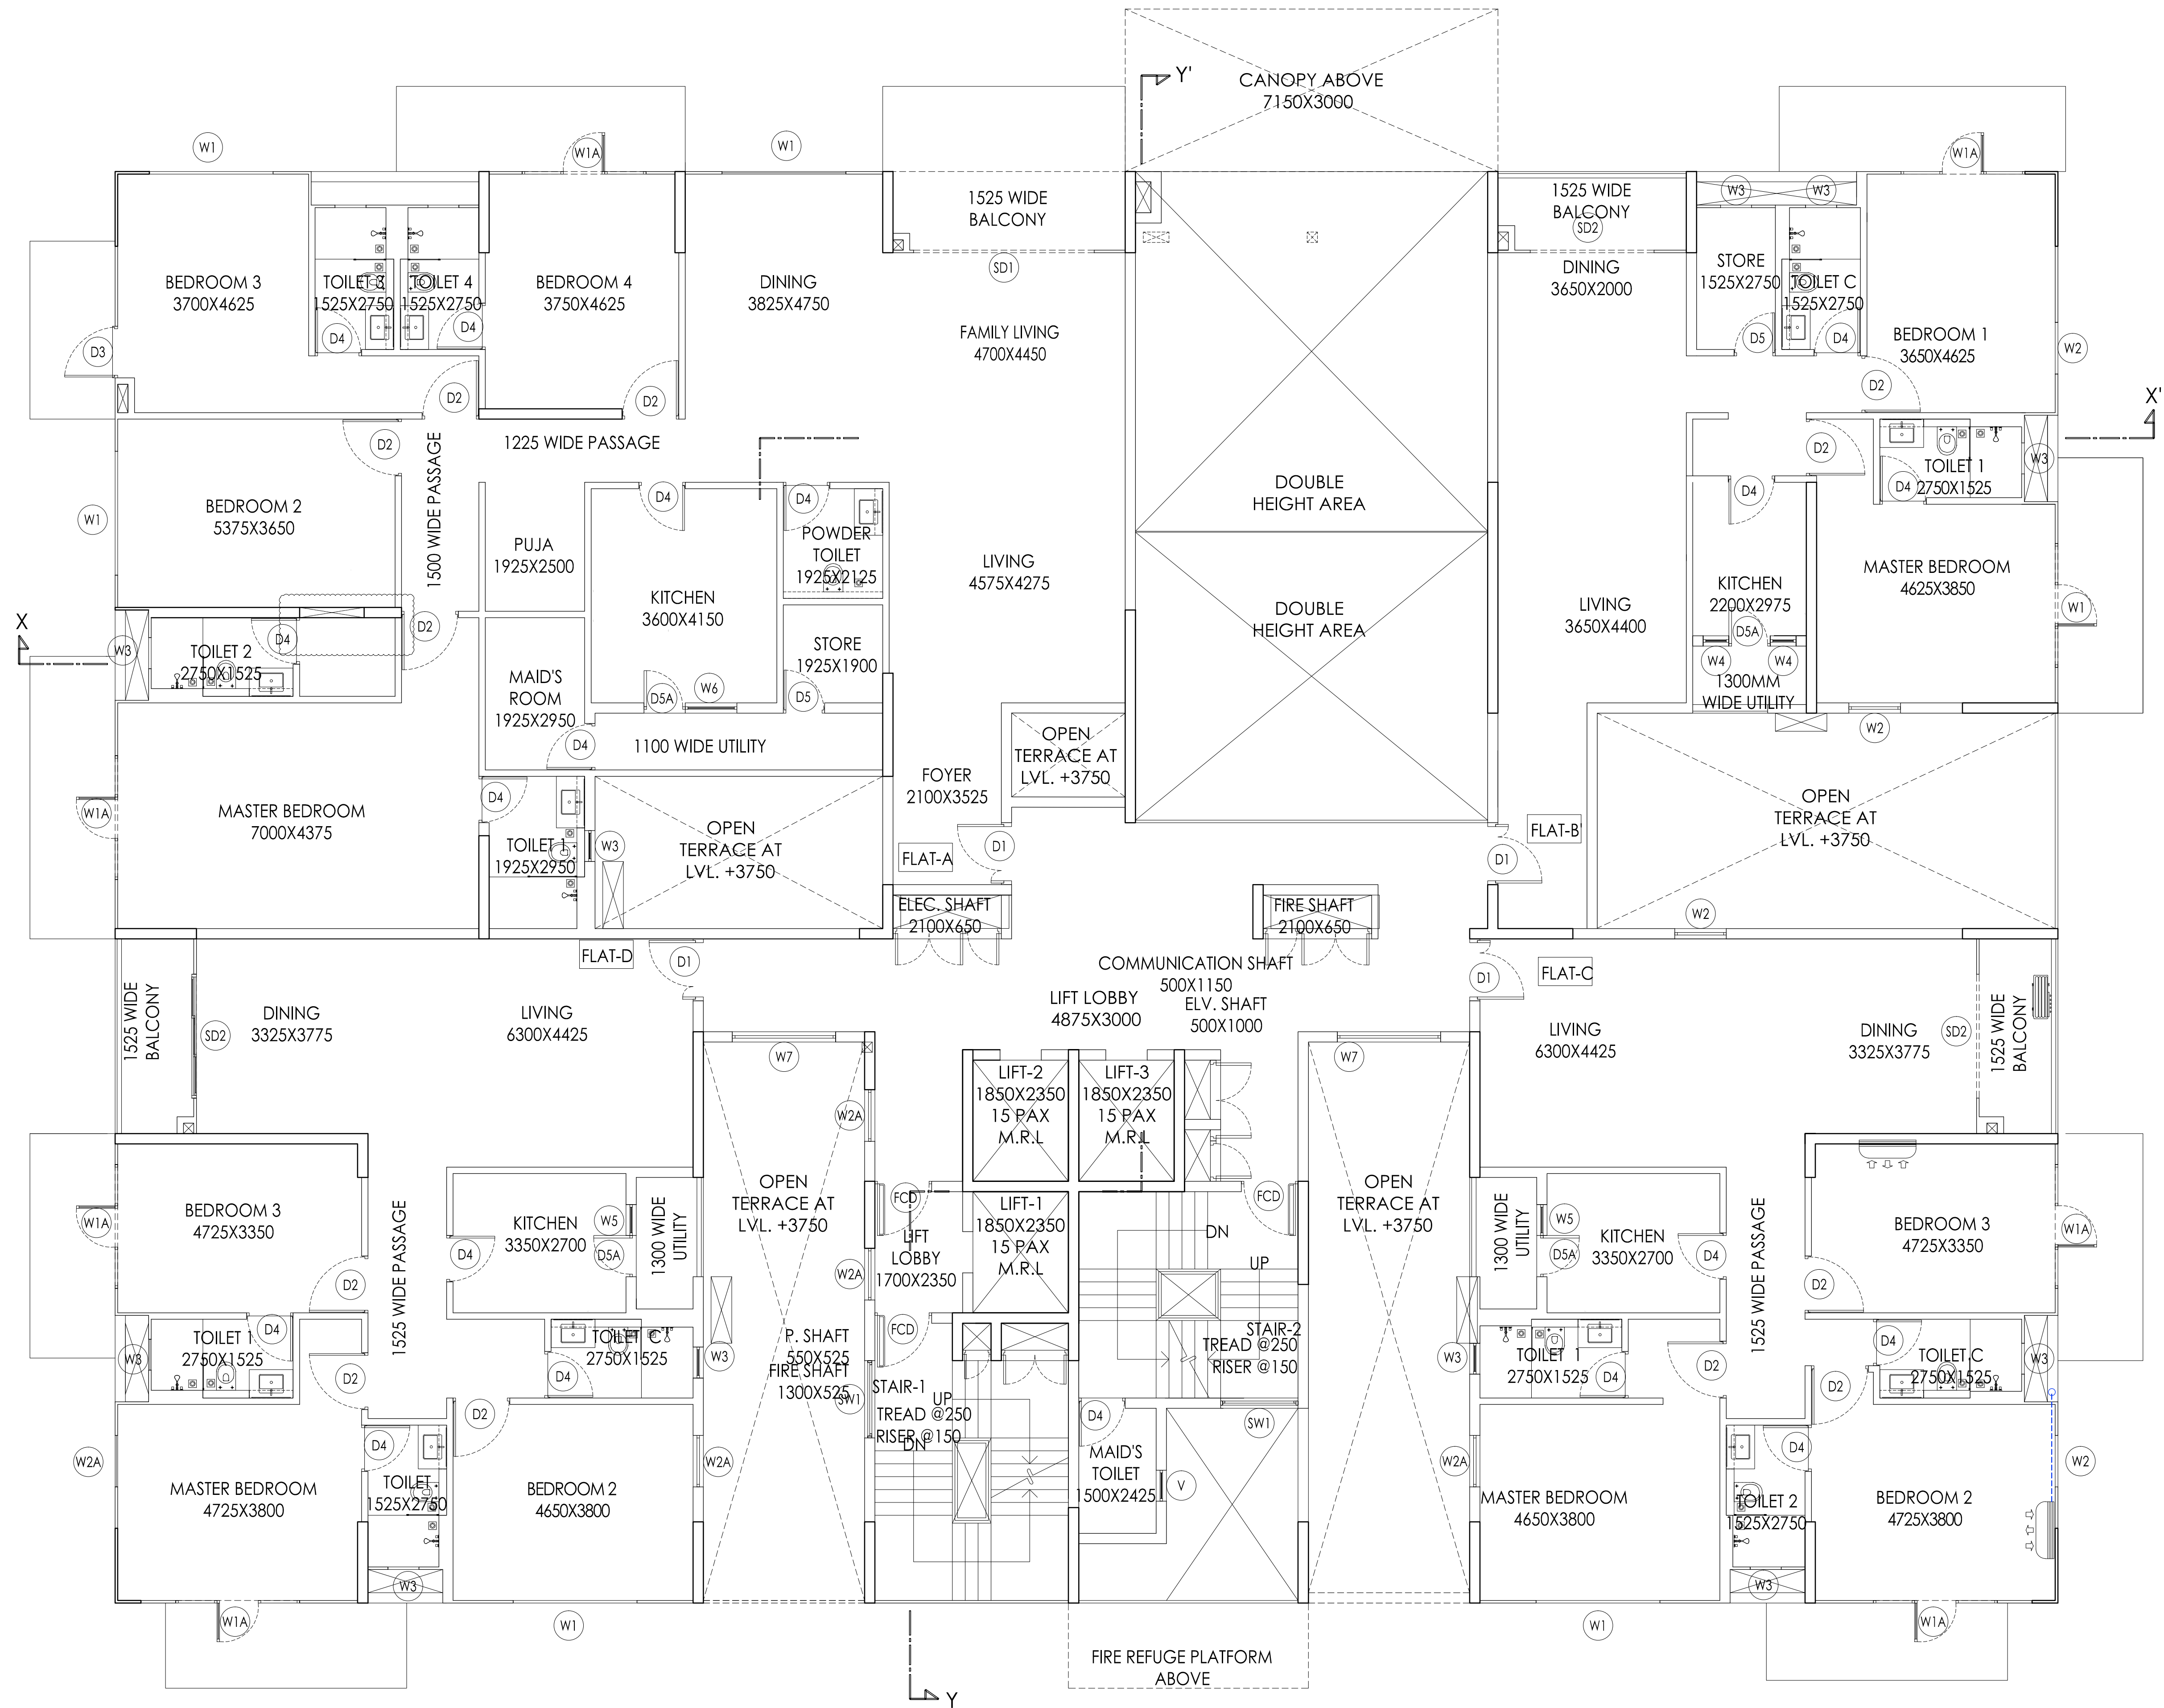


1ST FLOOR

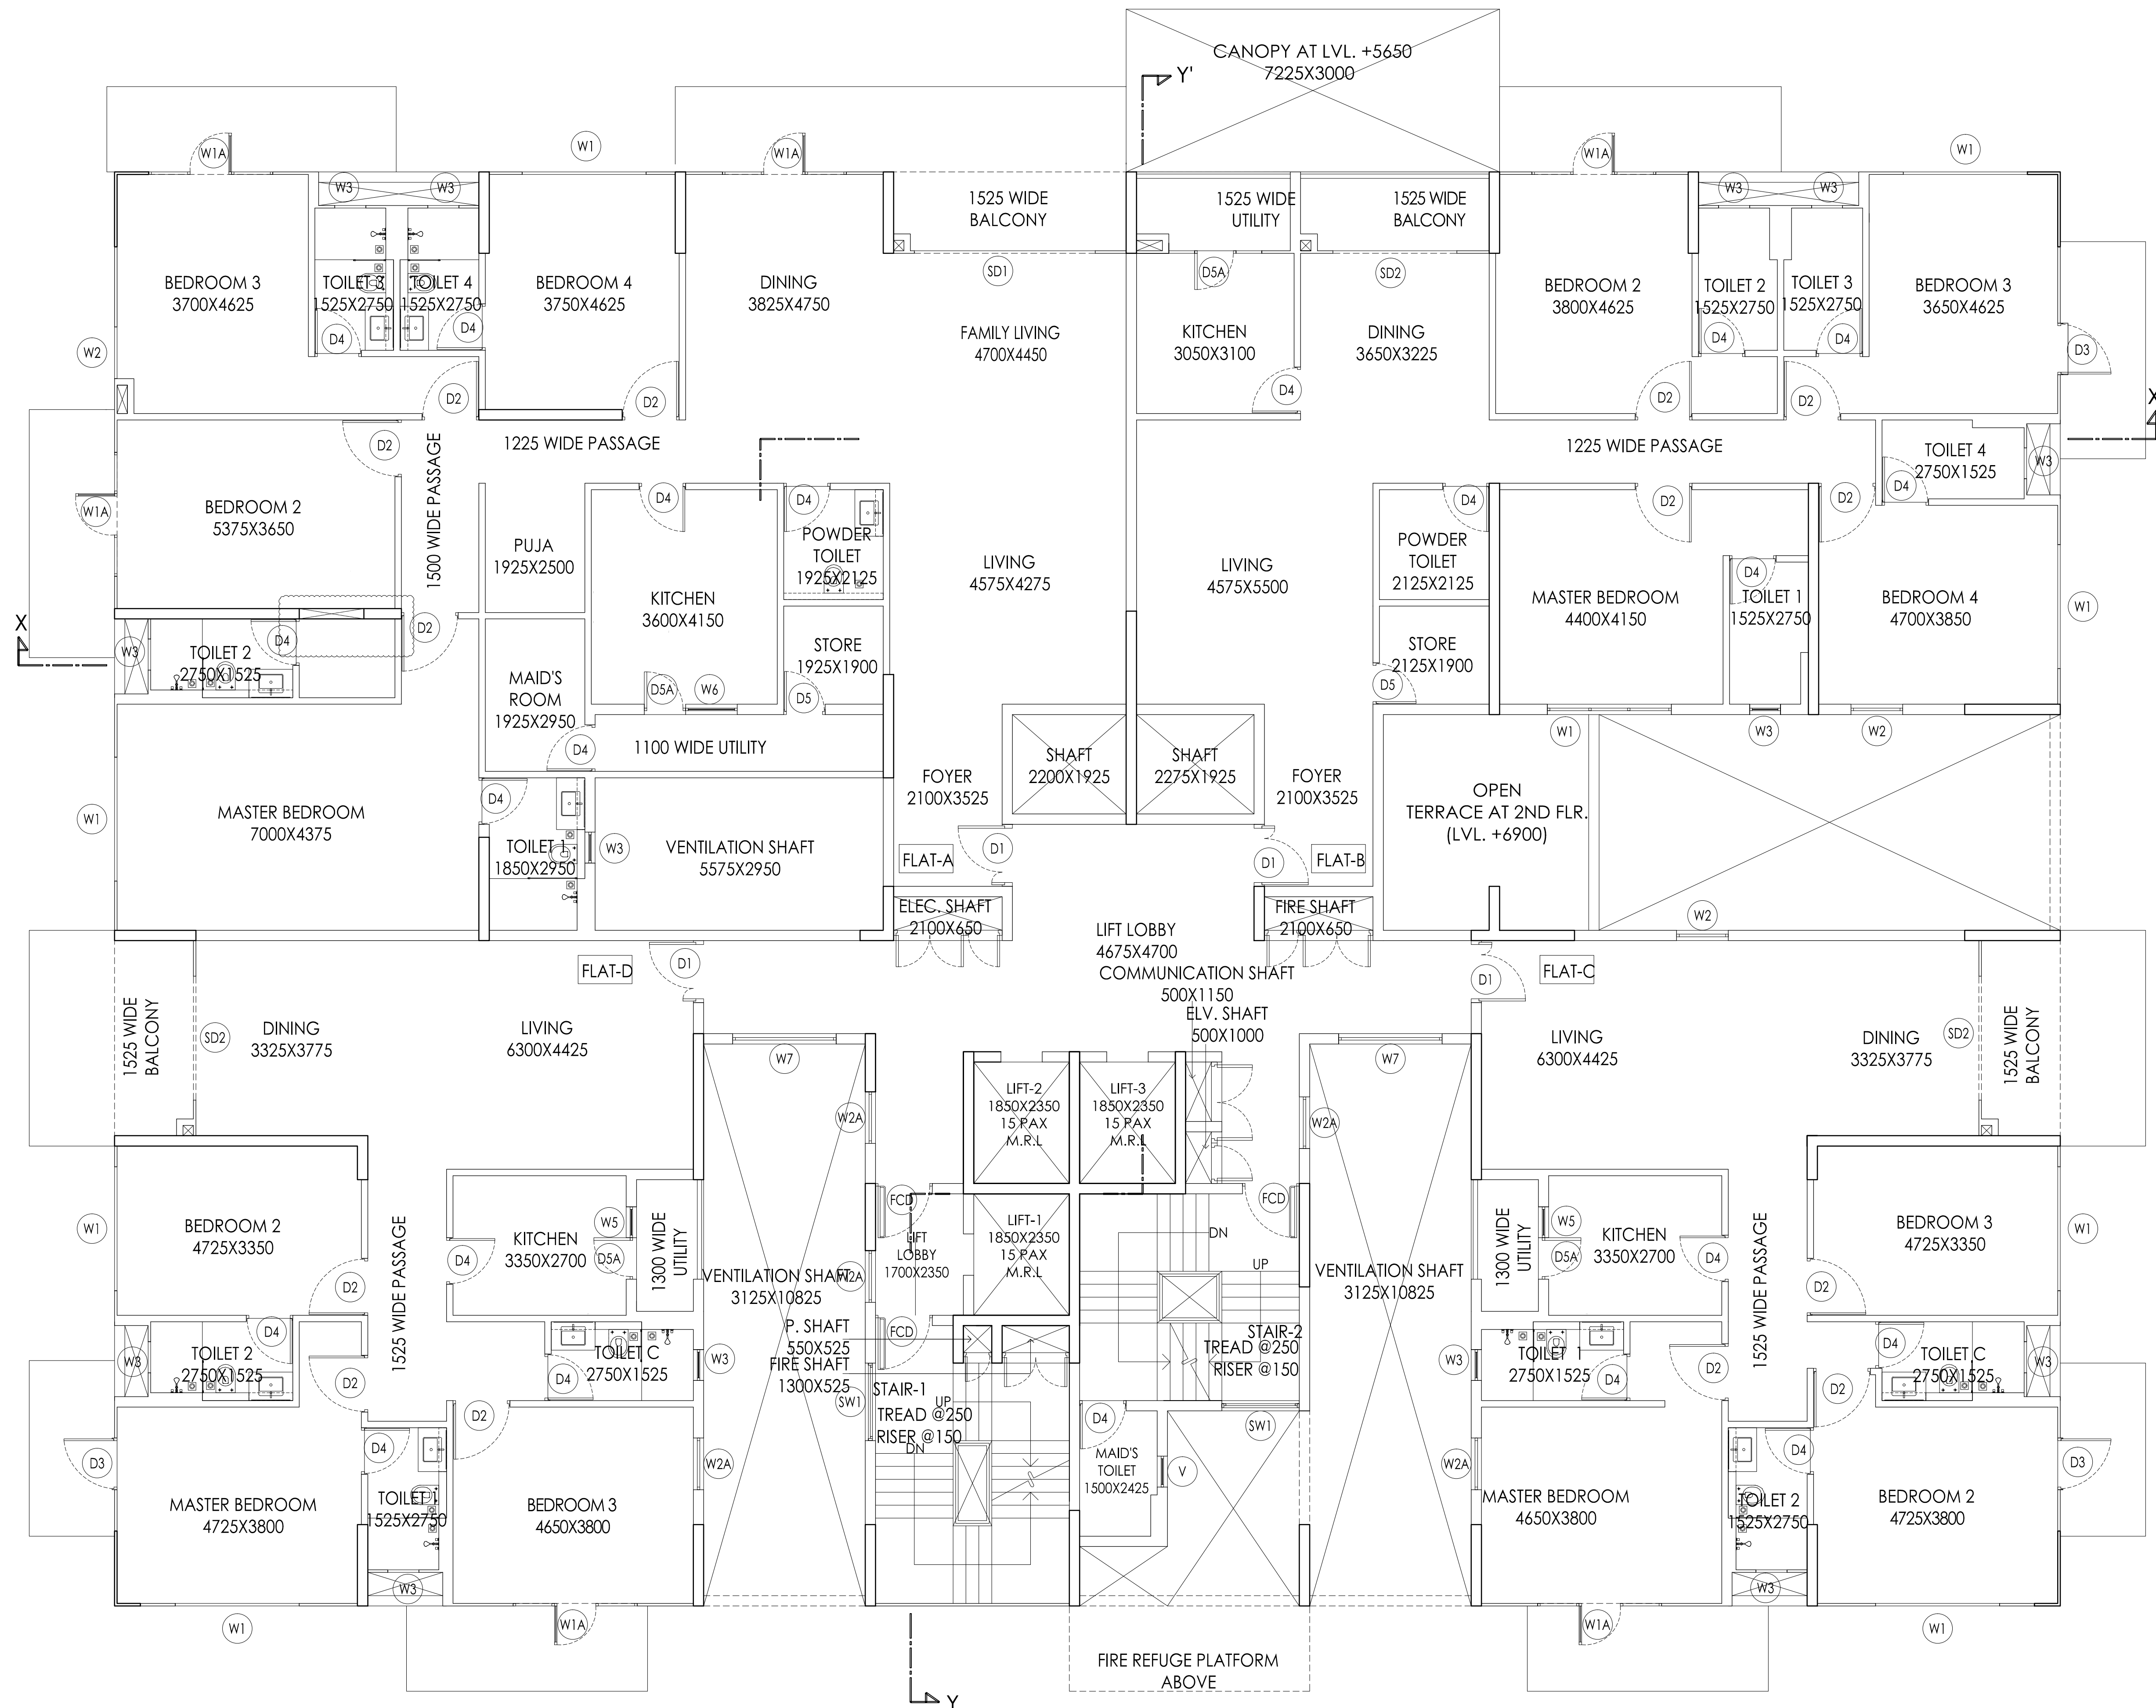


2ND FLOOR

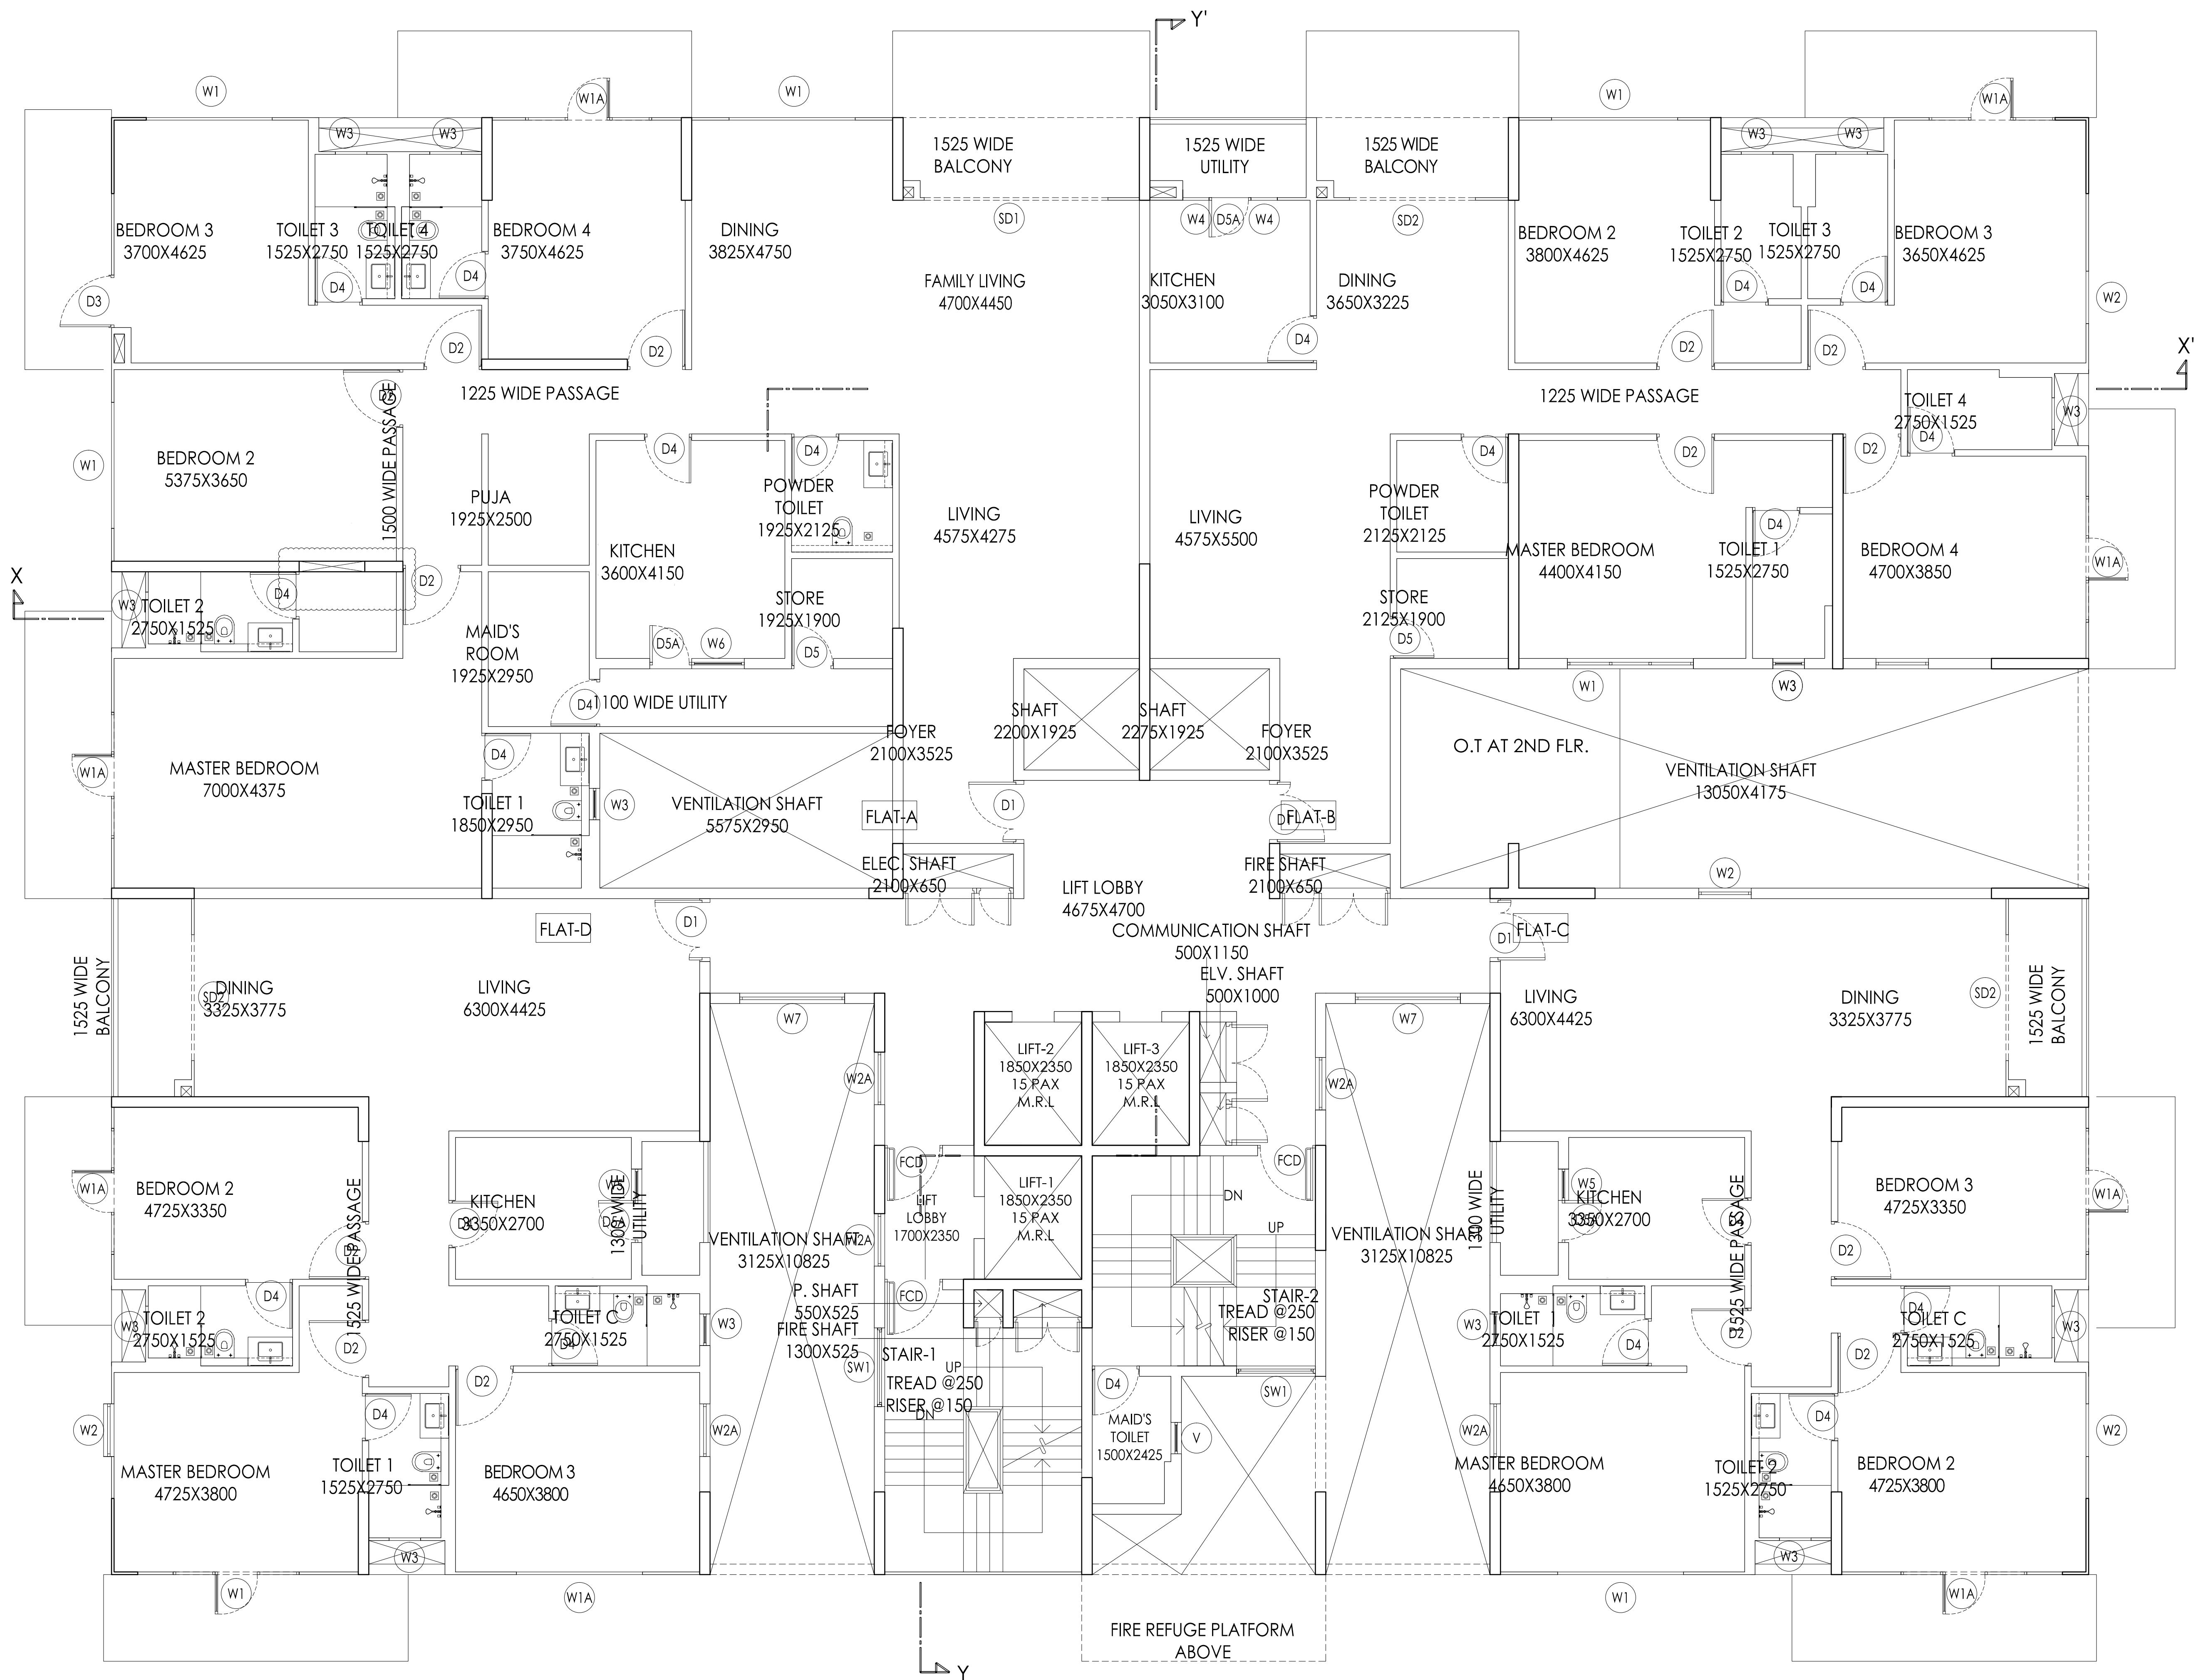


3RD & 7TH & 11TH & 15TH

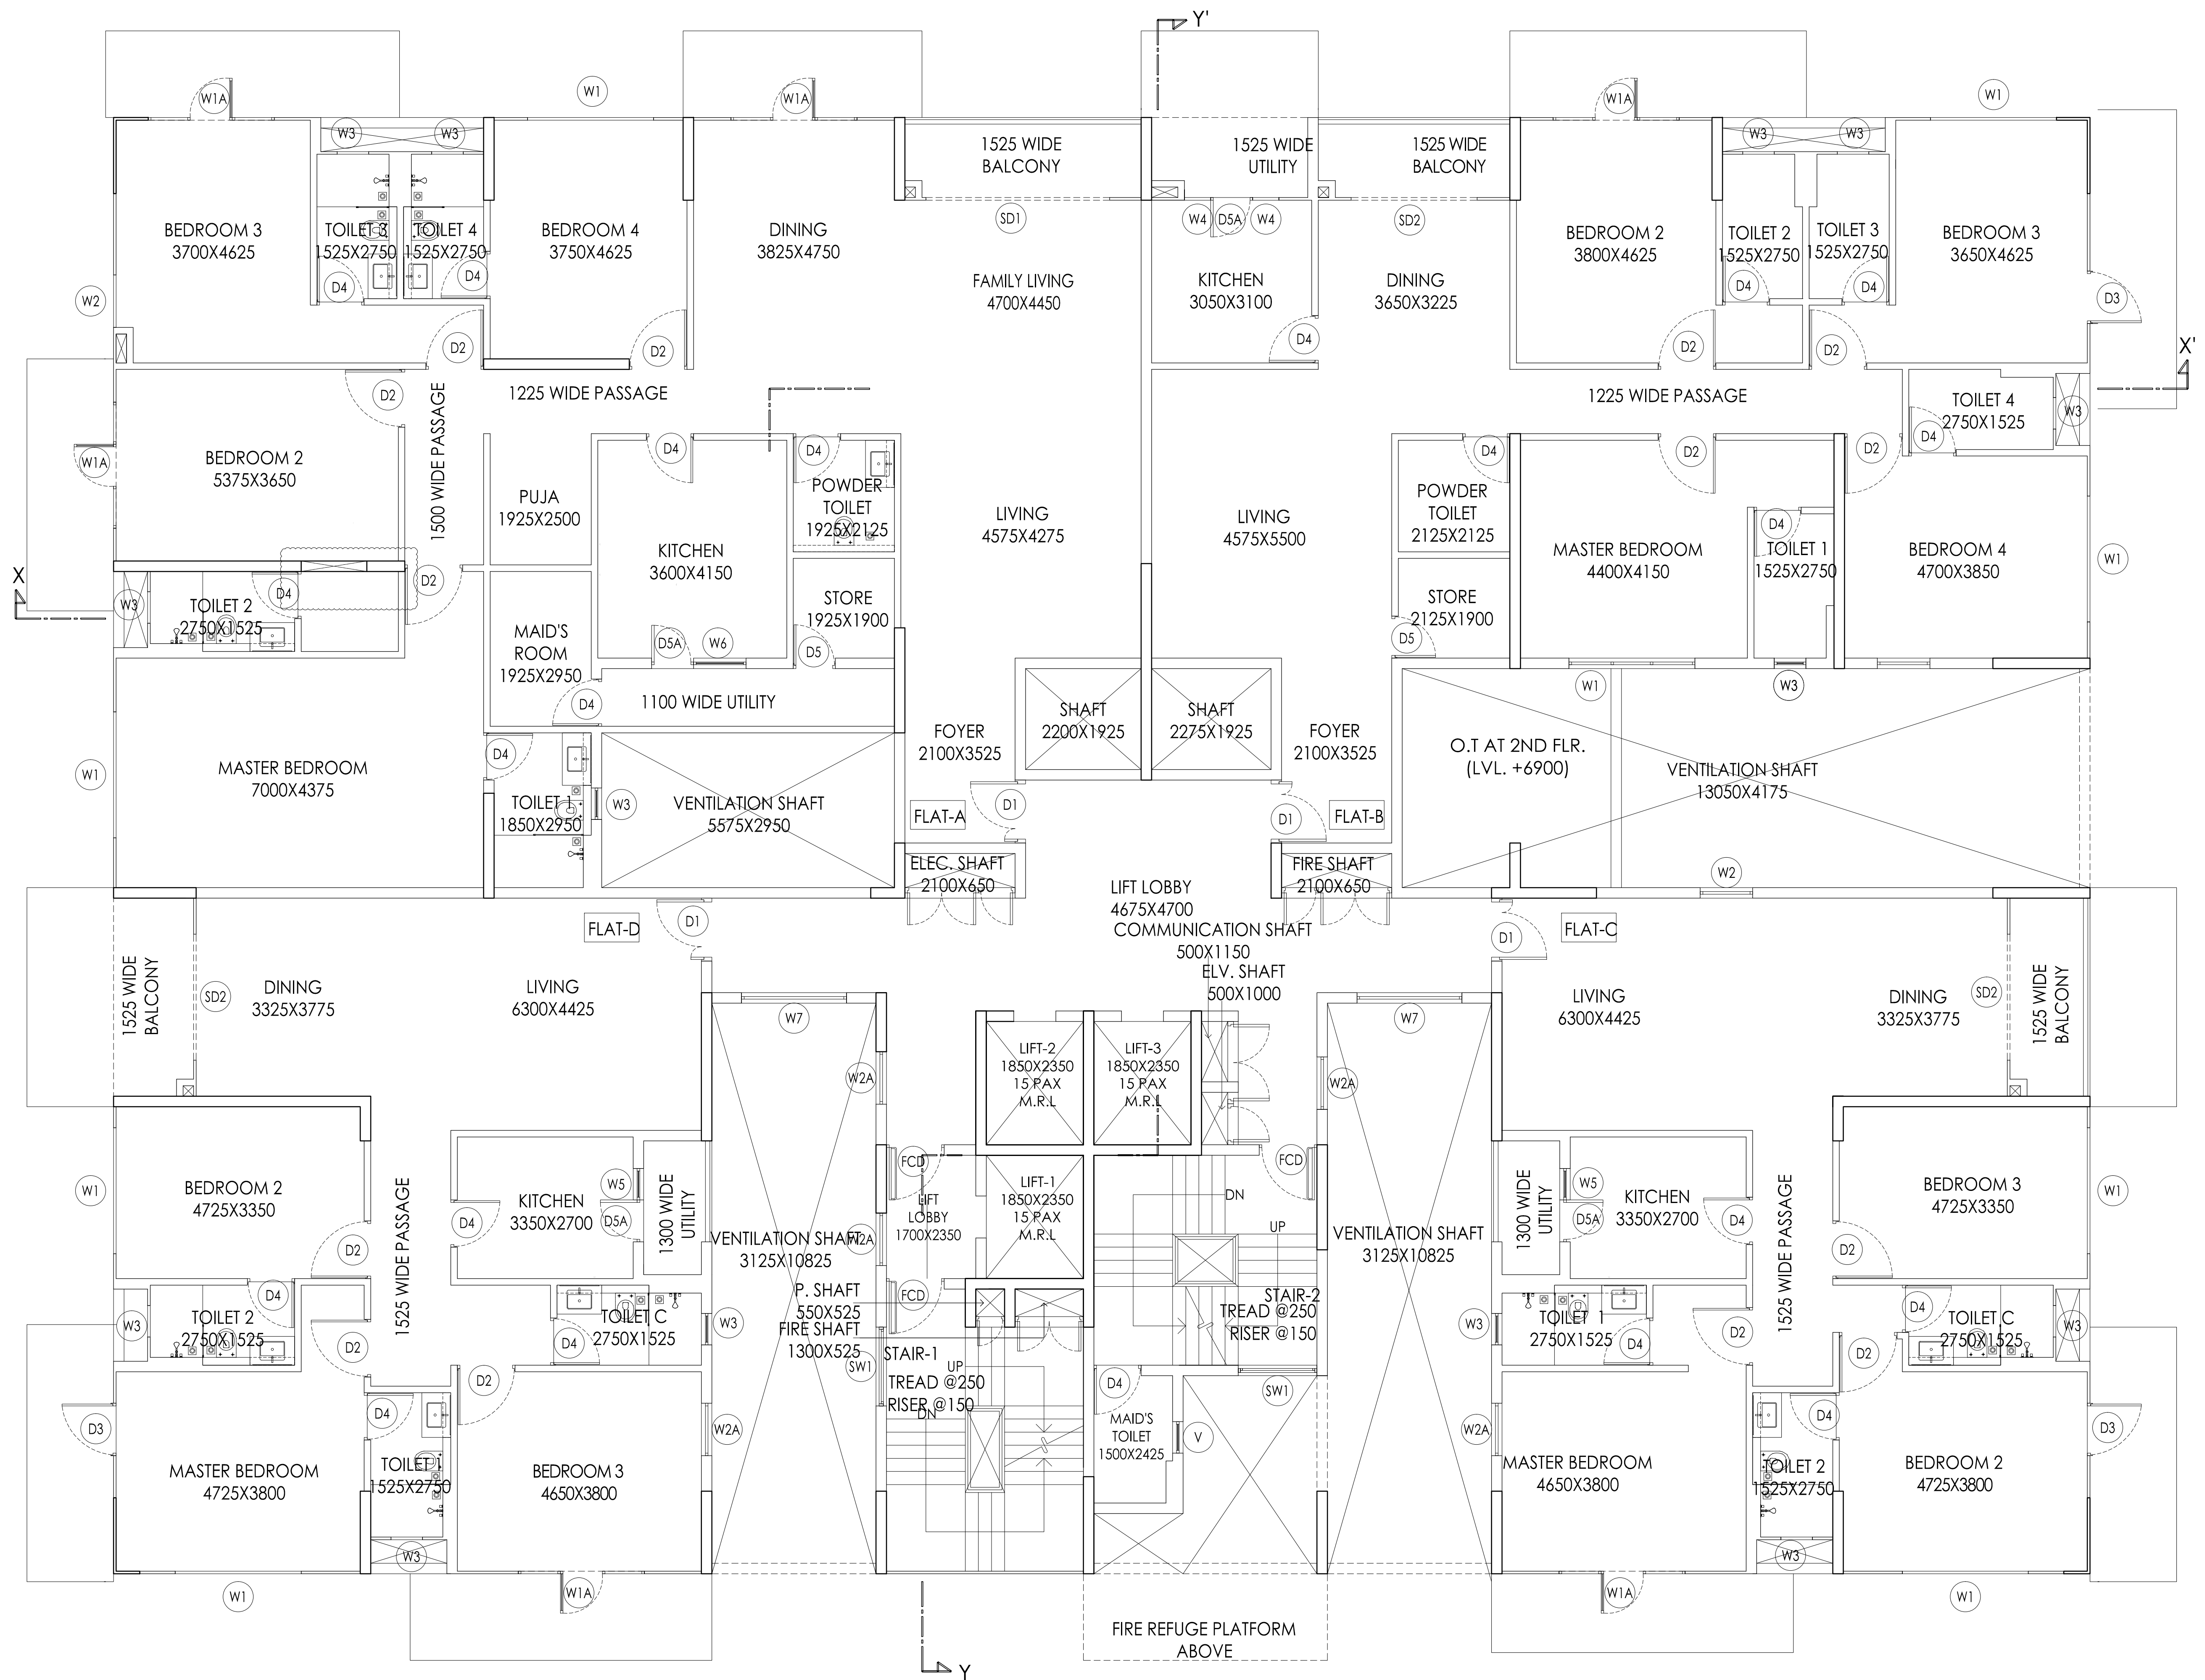


4TH & 8TH & 12TH

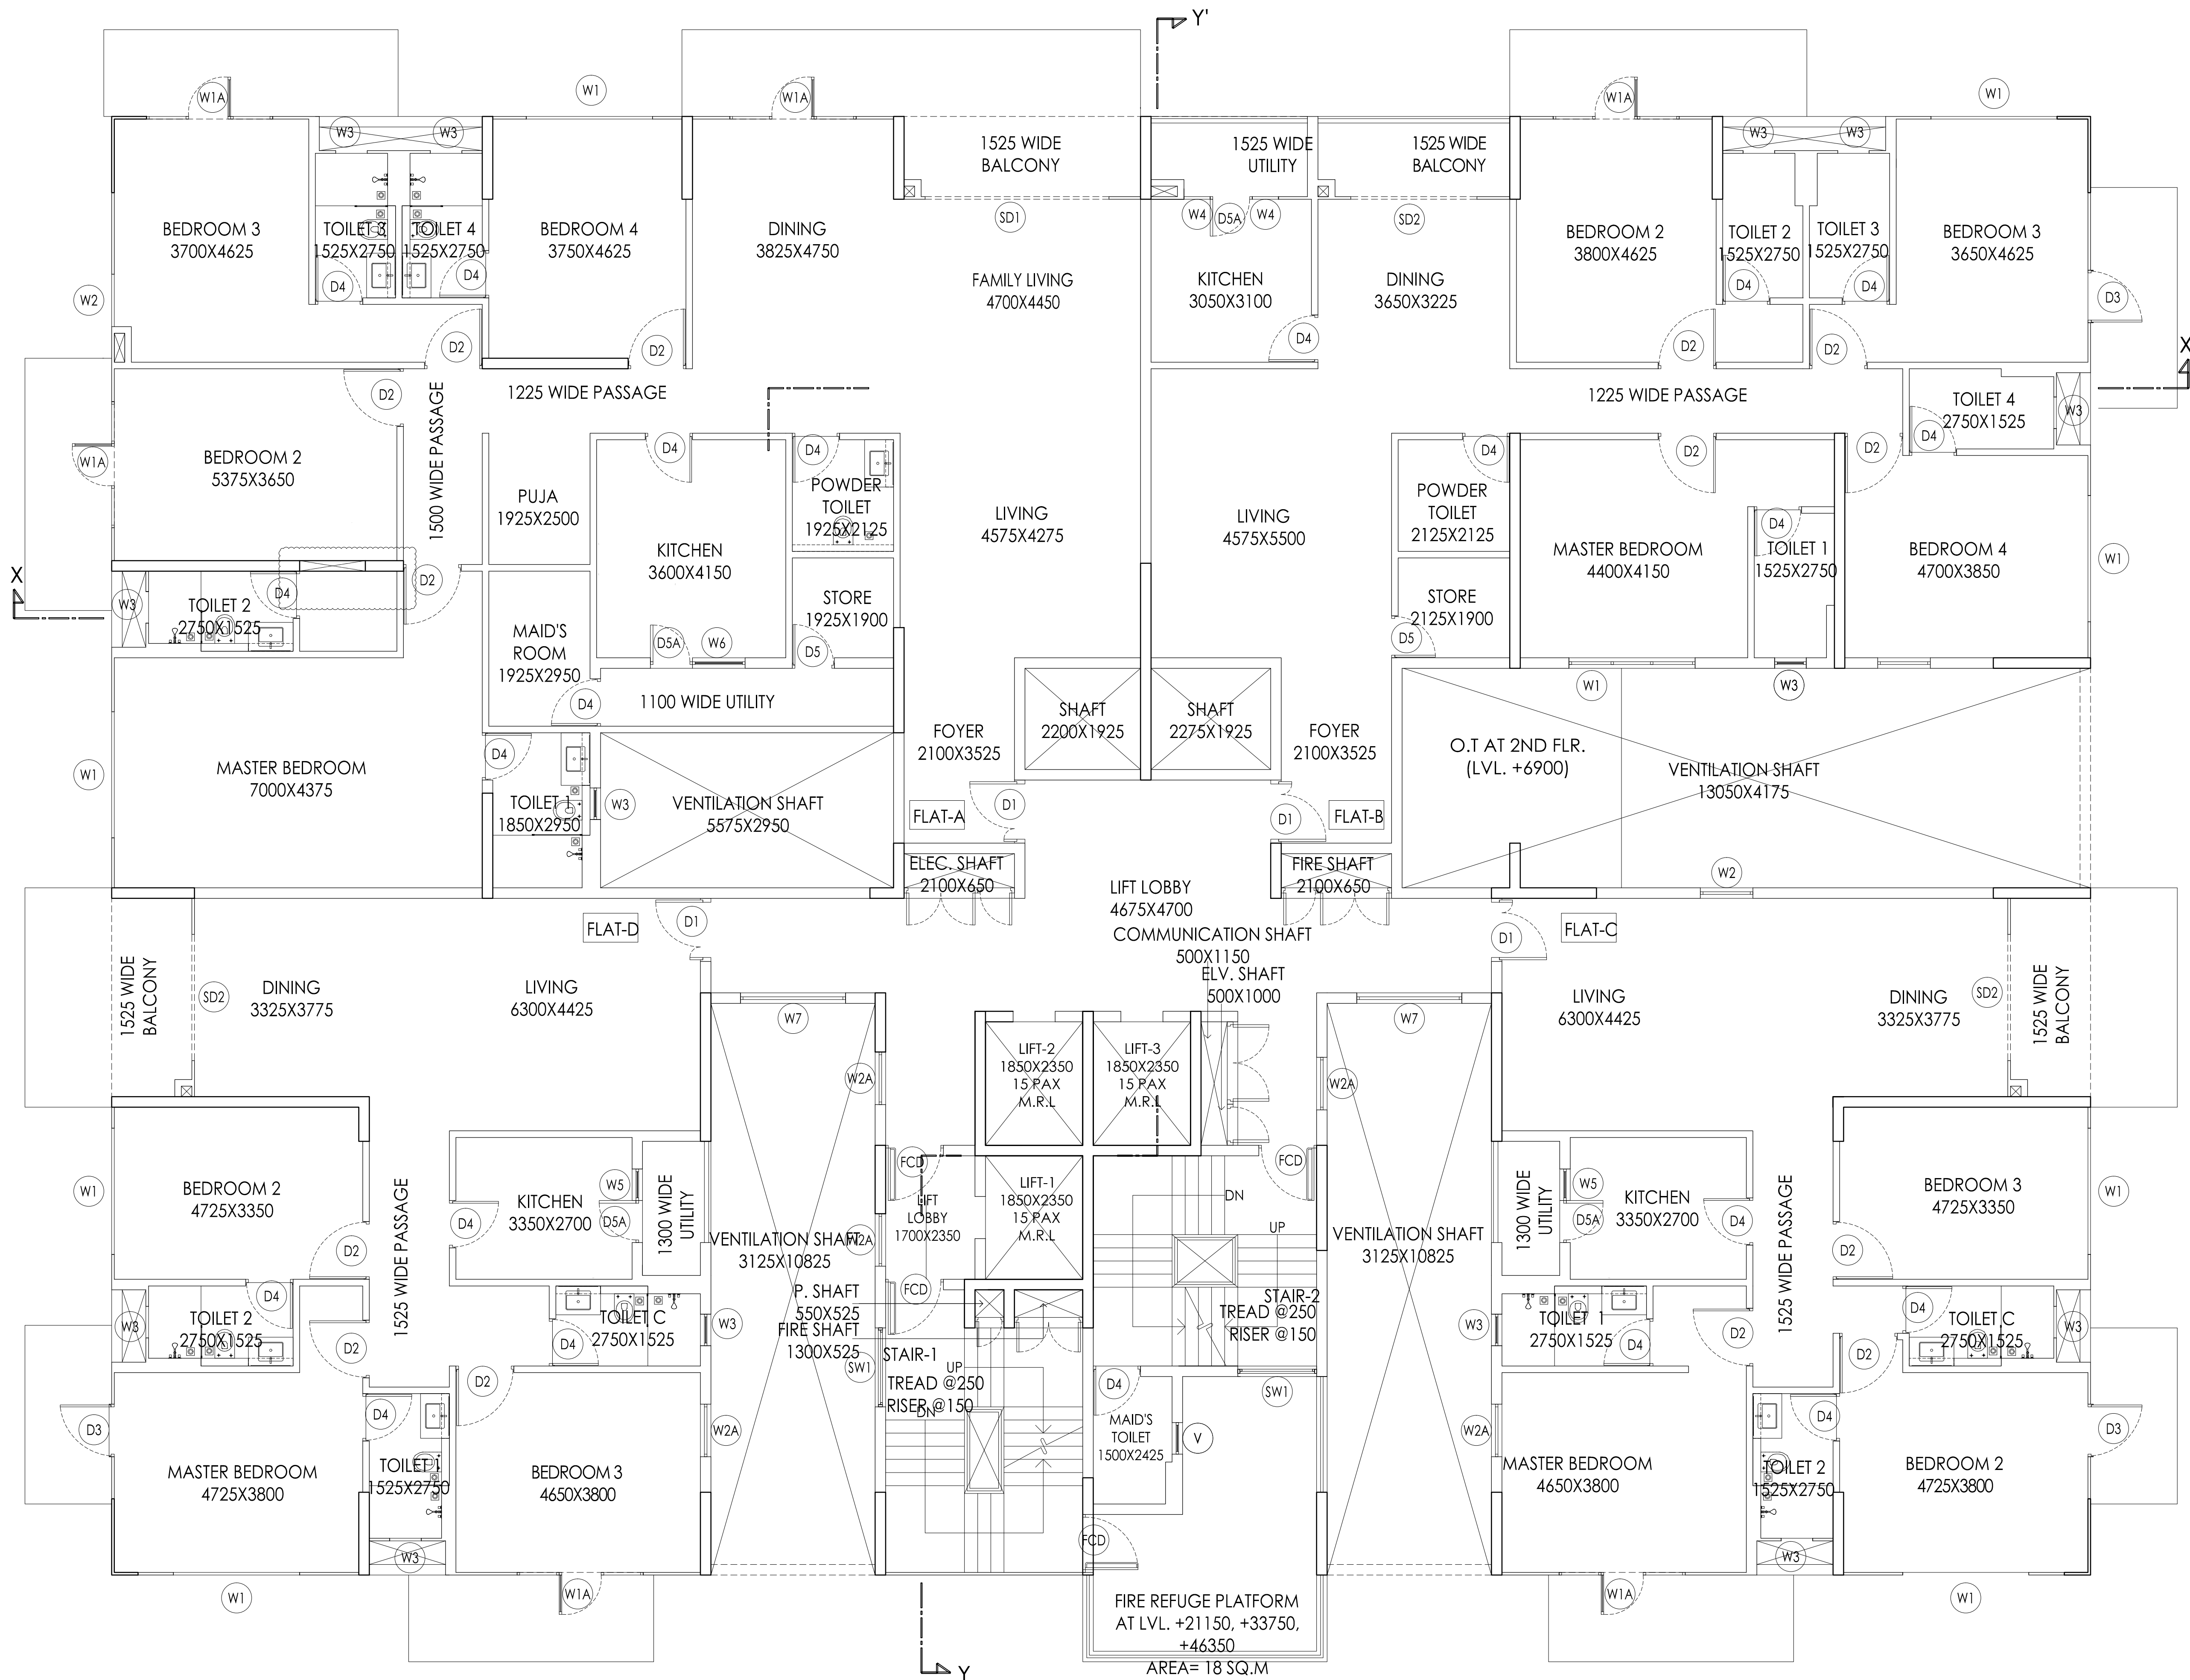

6TH & 10TH, 14TH

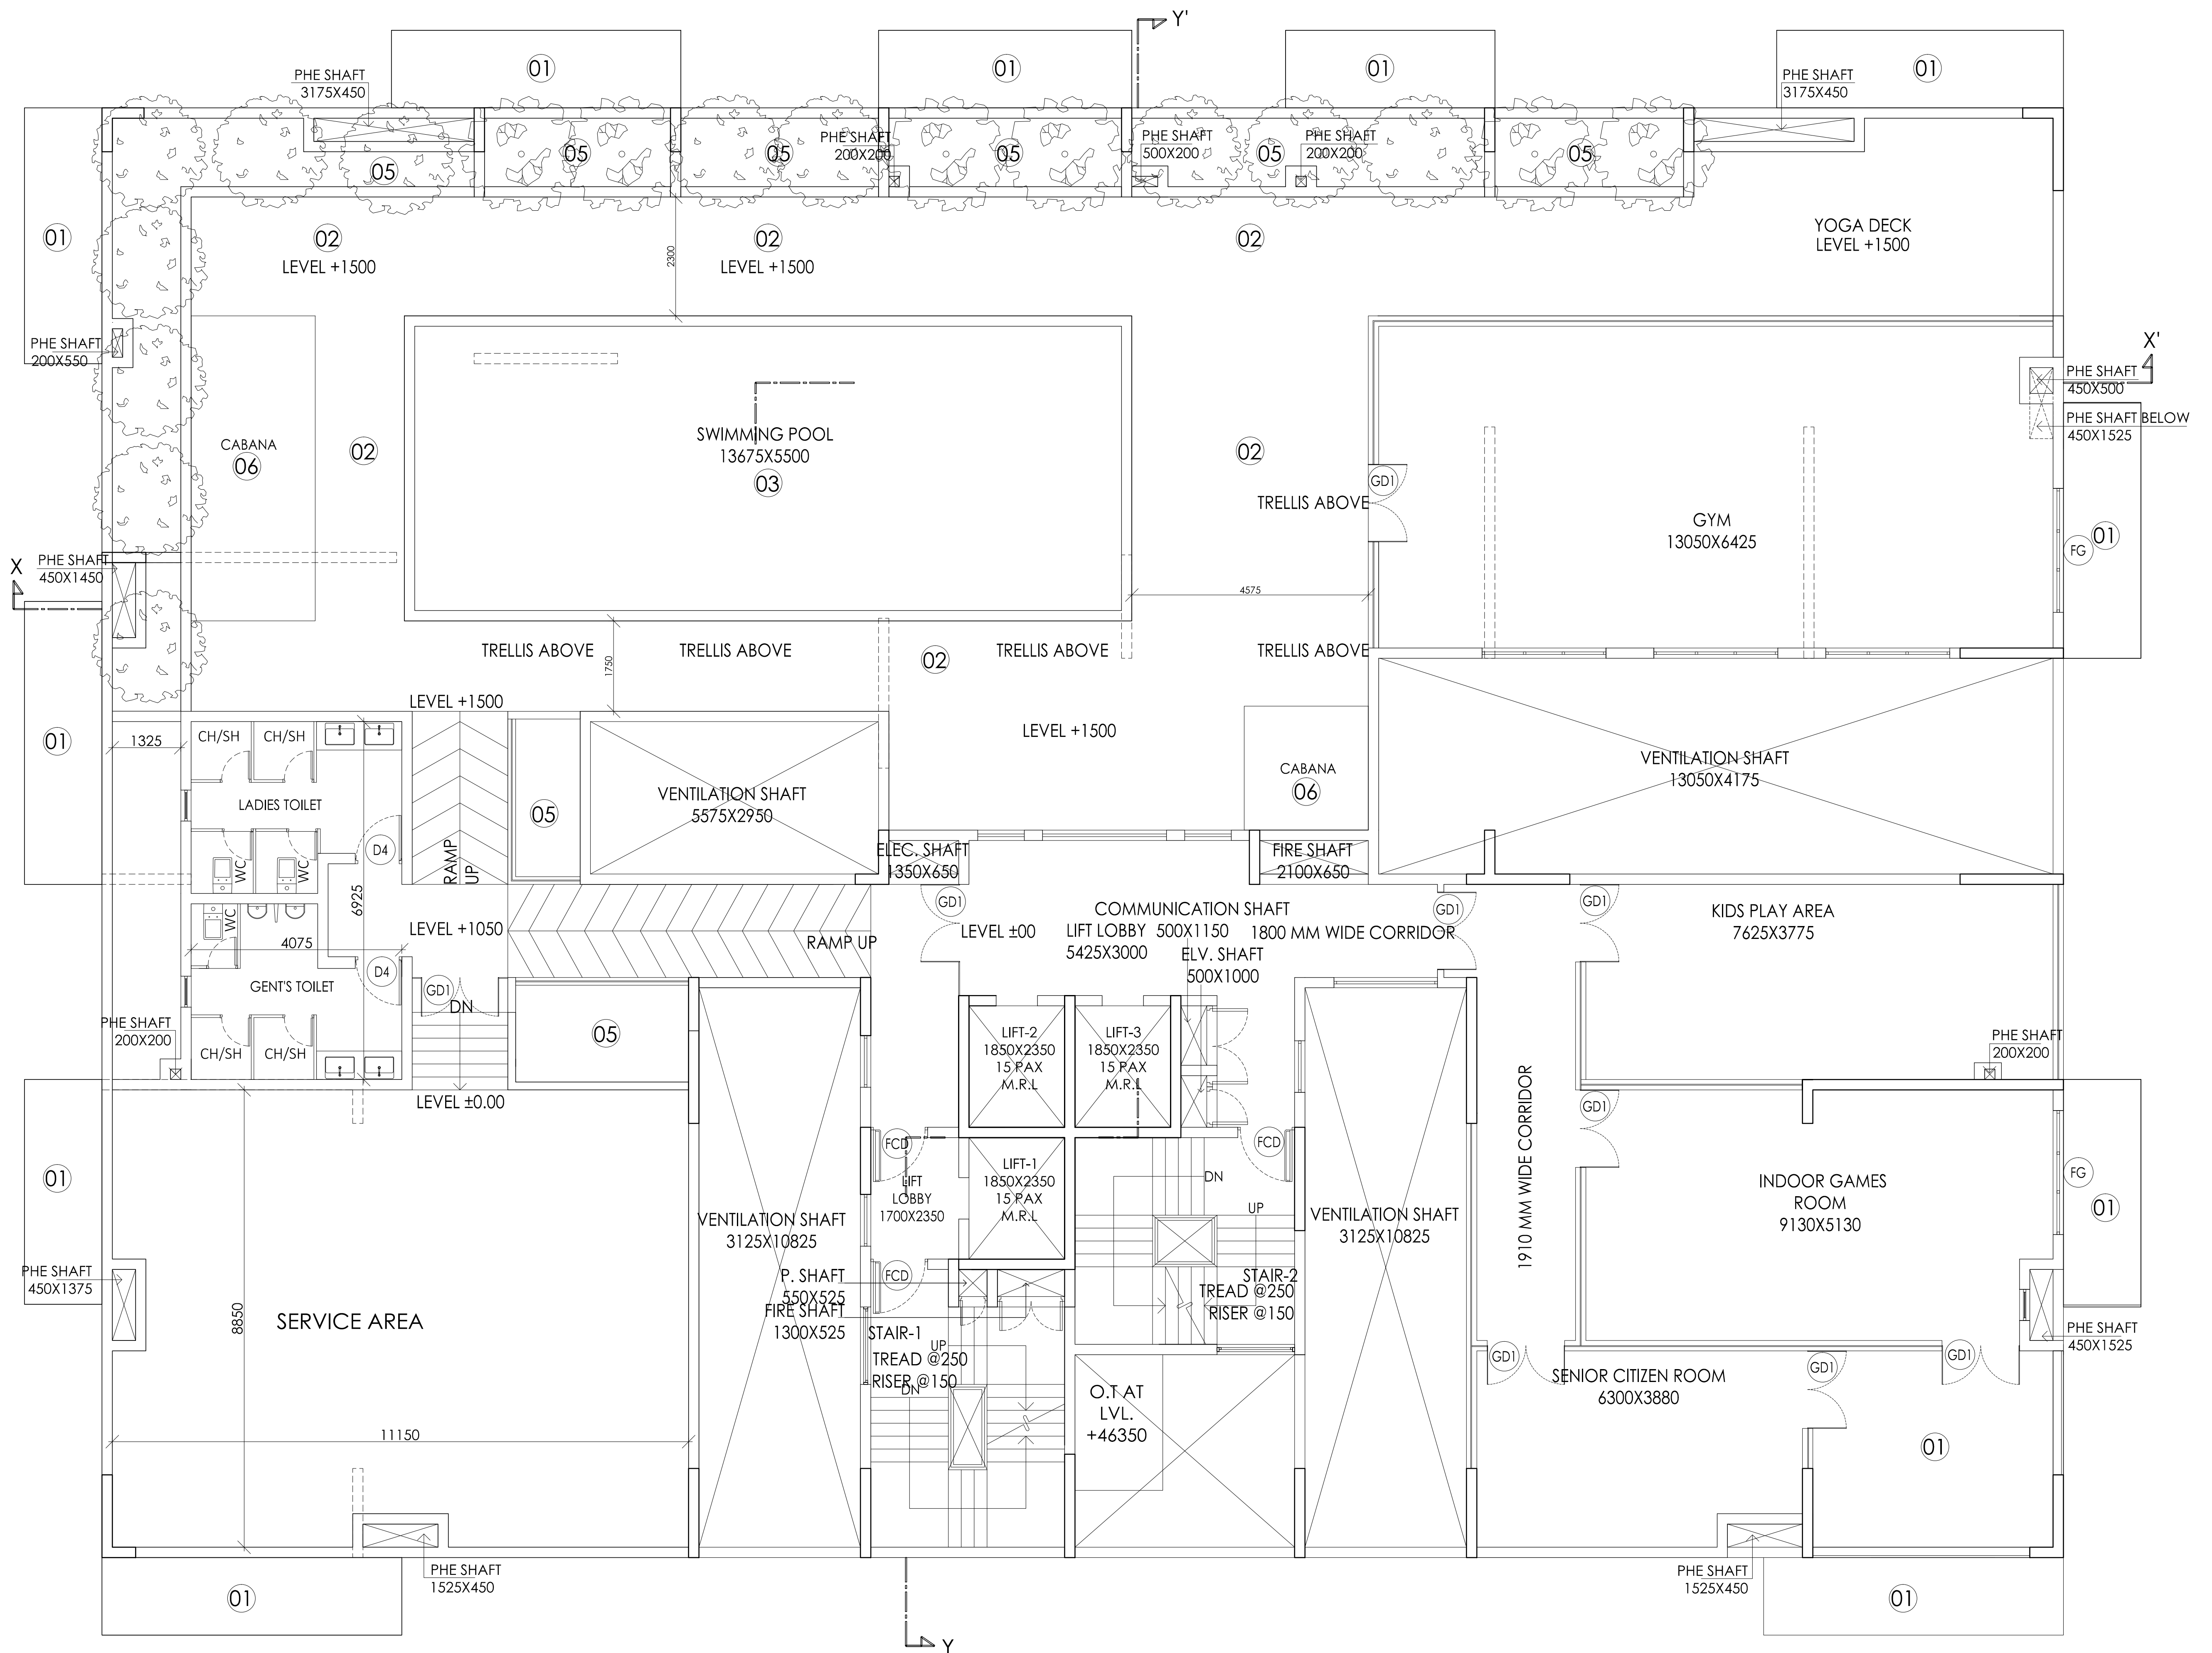


16TH FLOOR

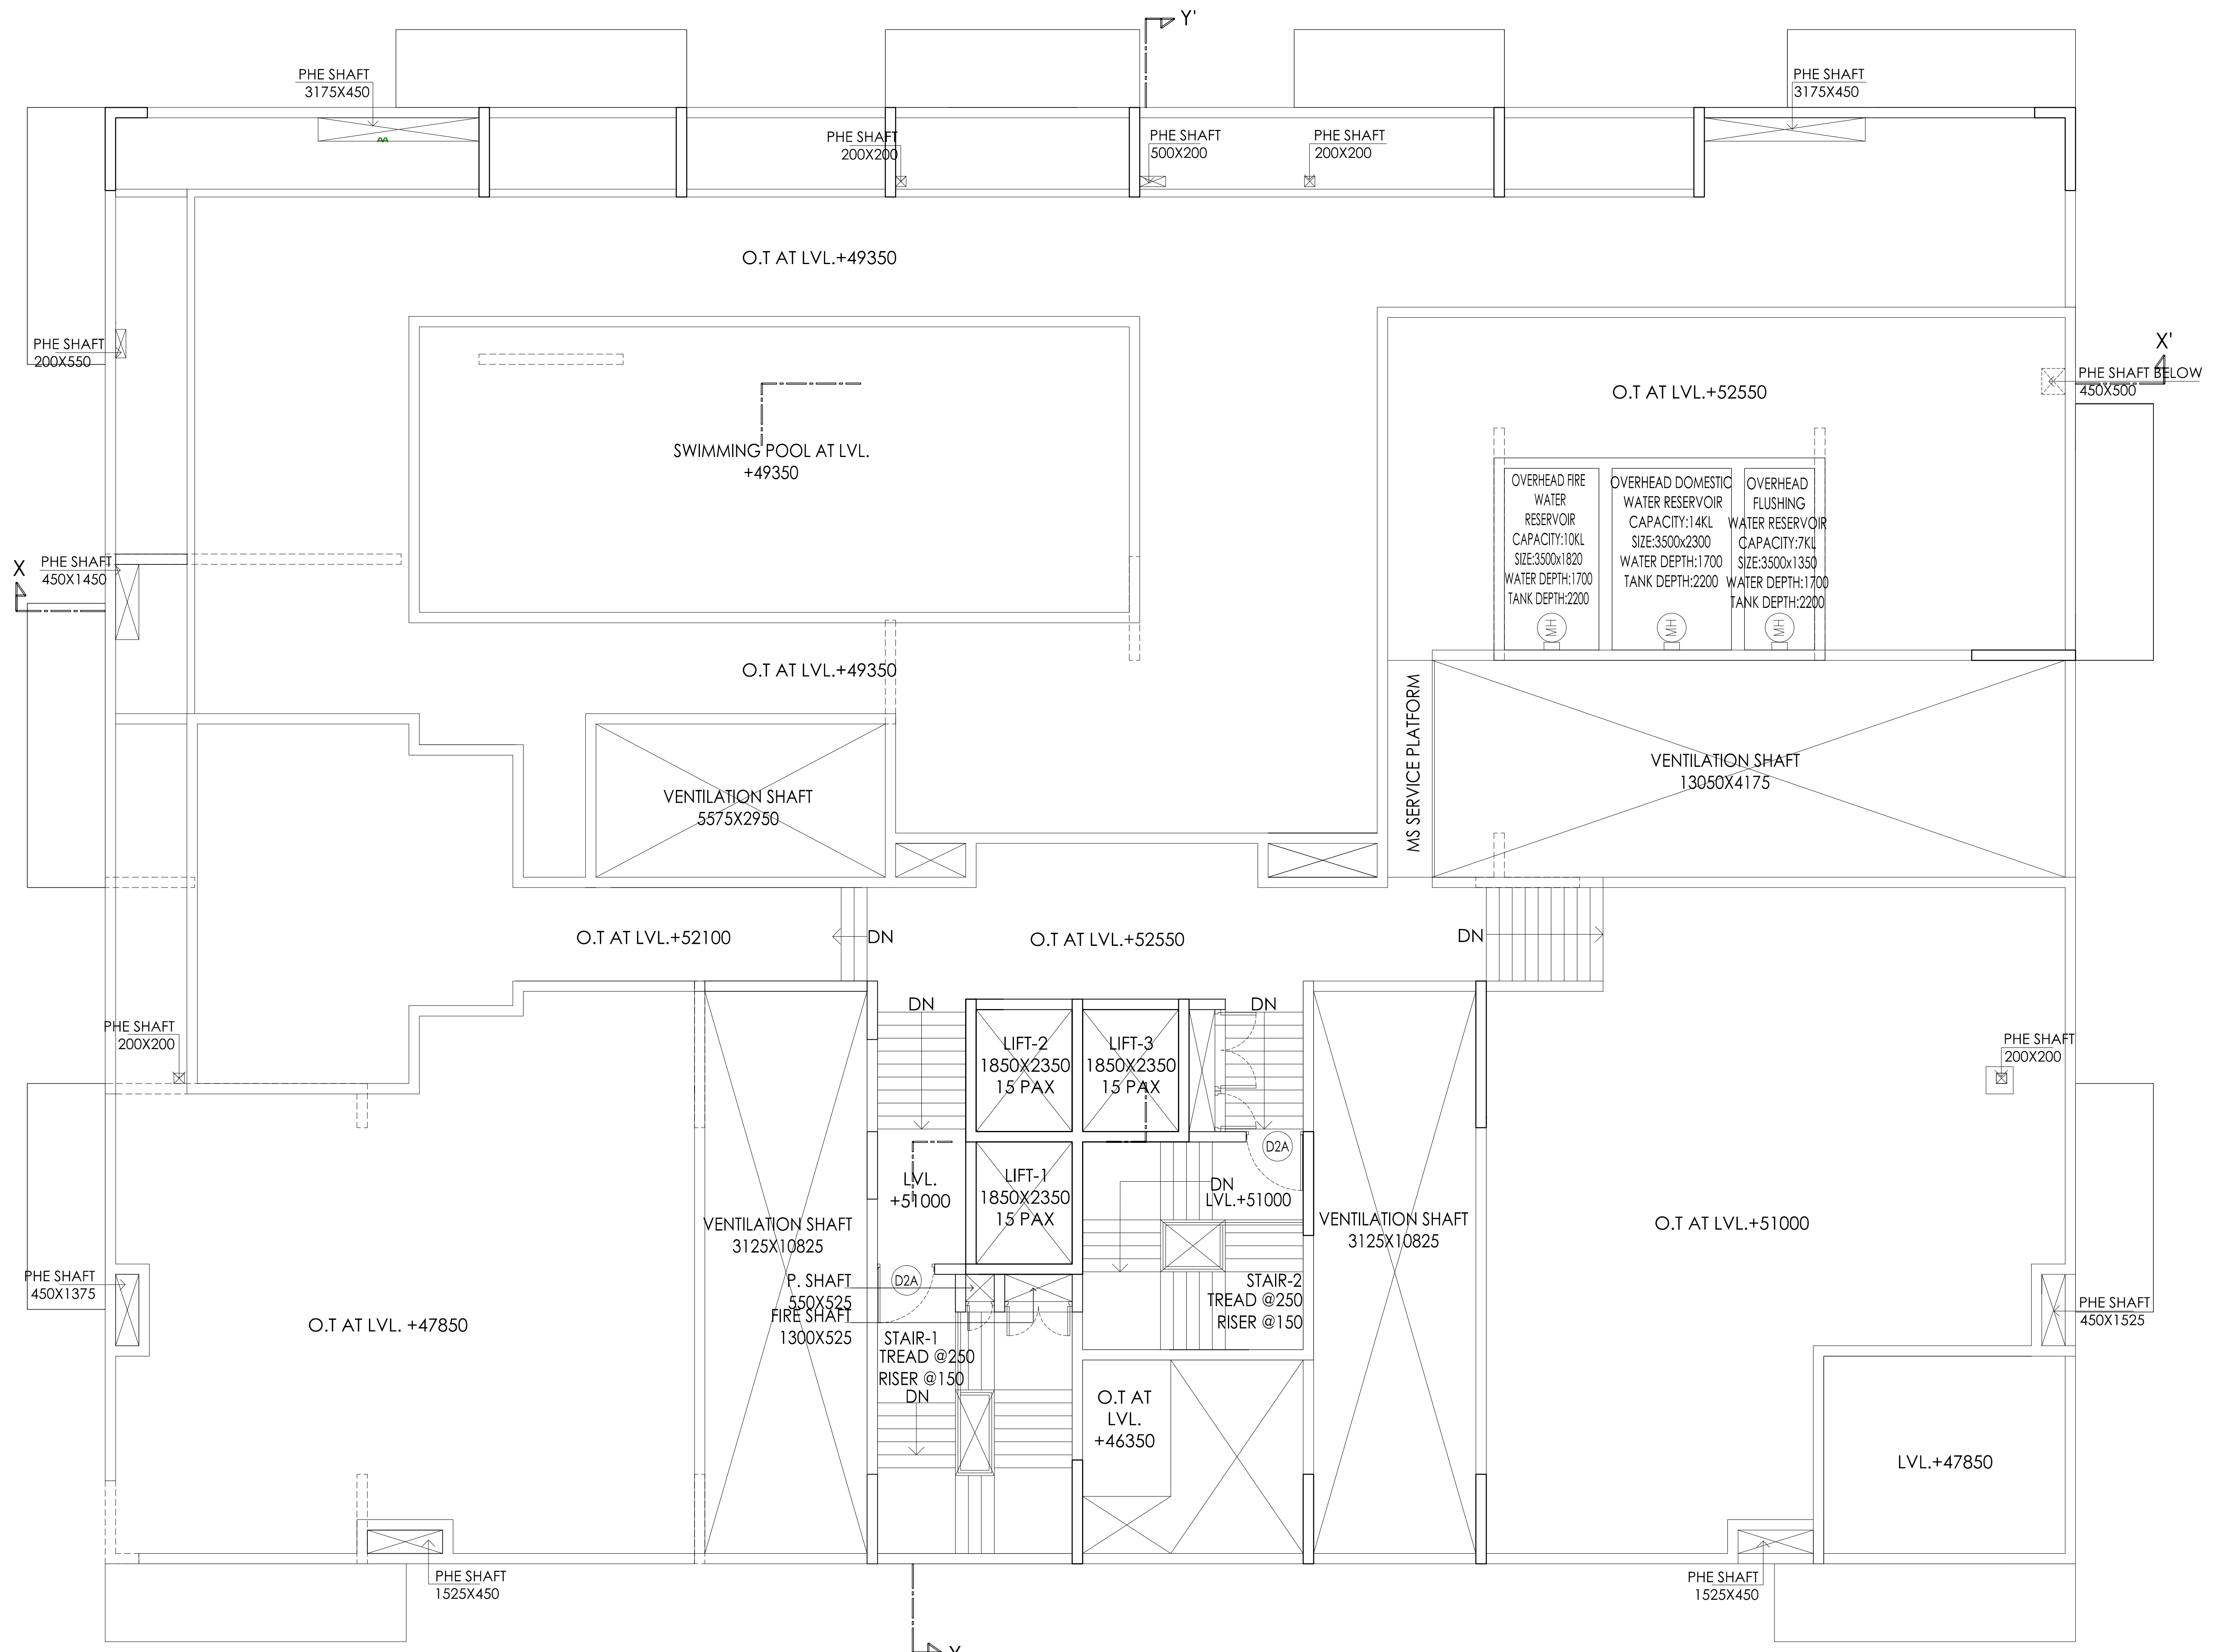


TERRACE FLOOR



SECTION X-X'

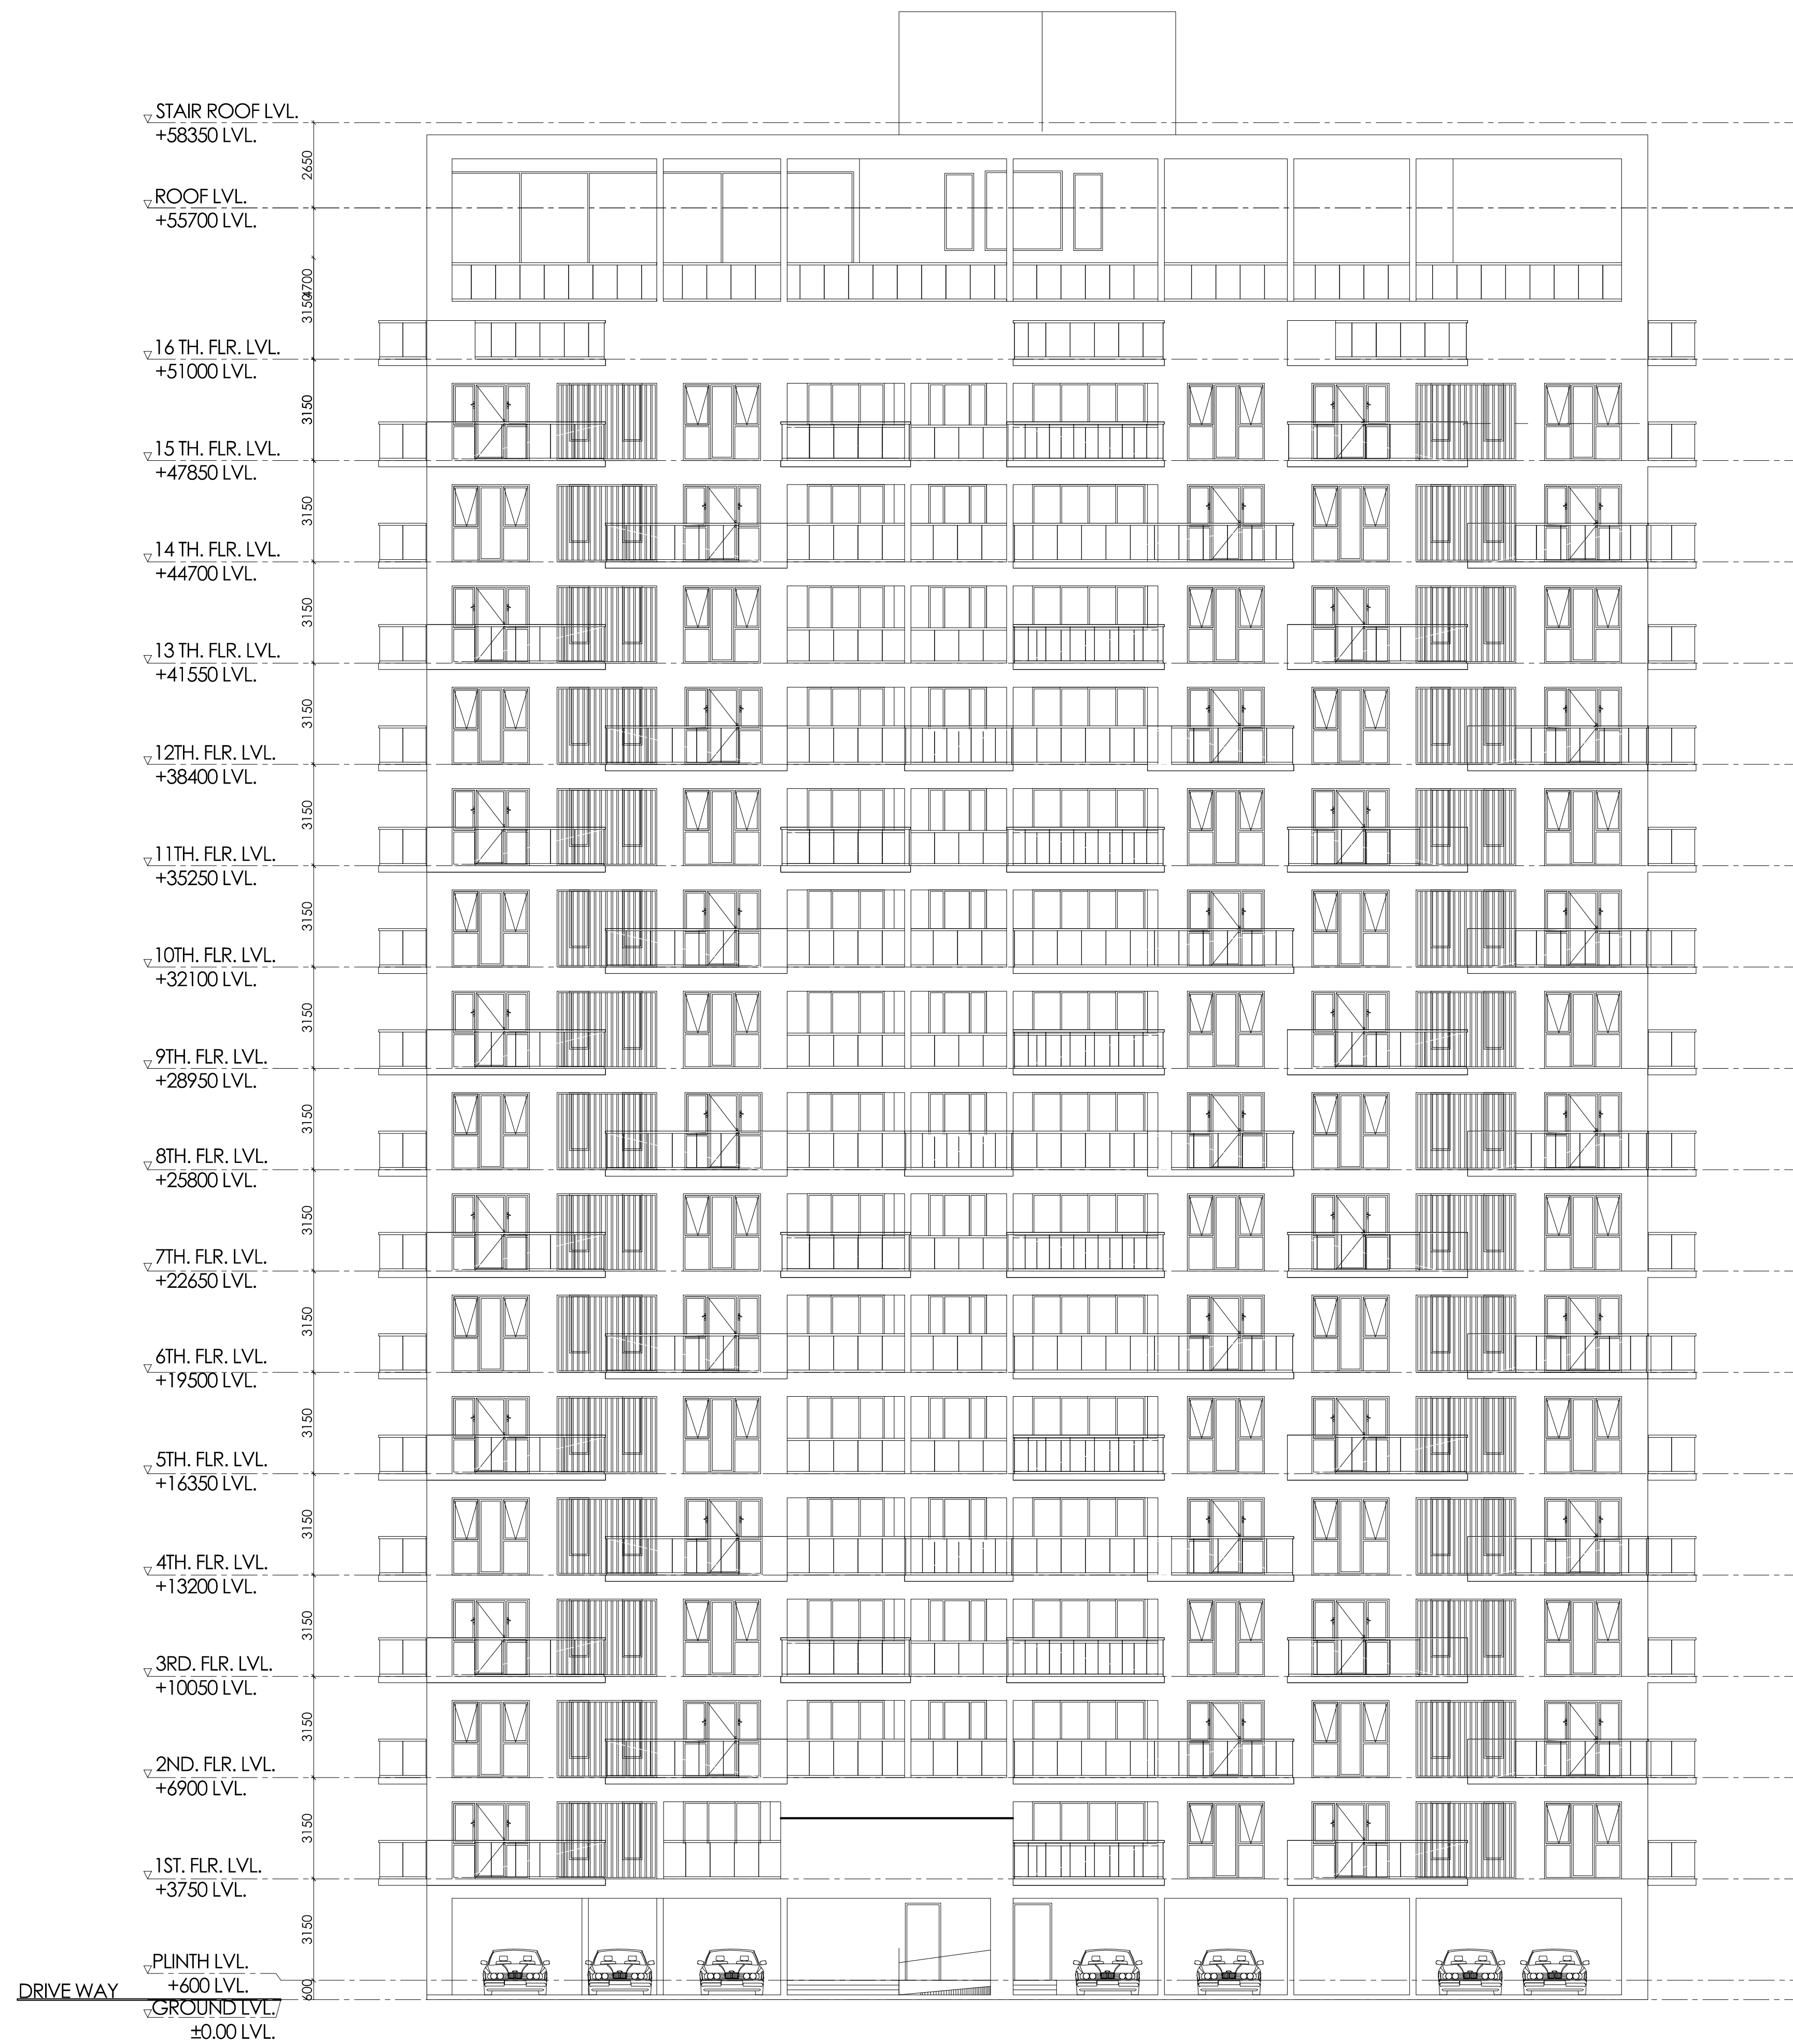

FRONT ELEVATION

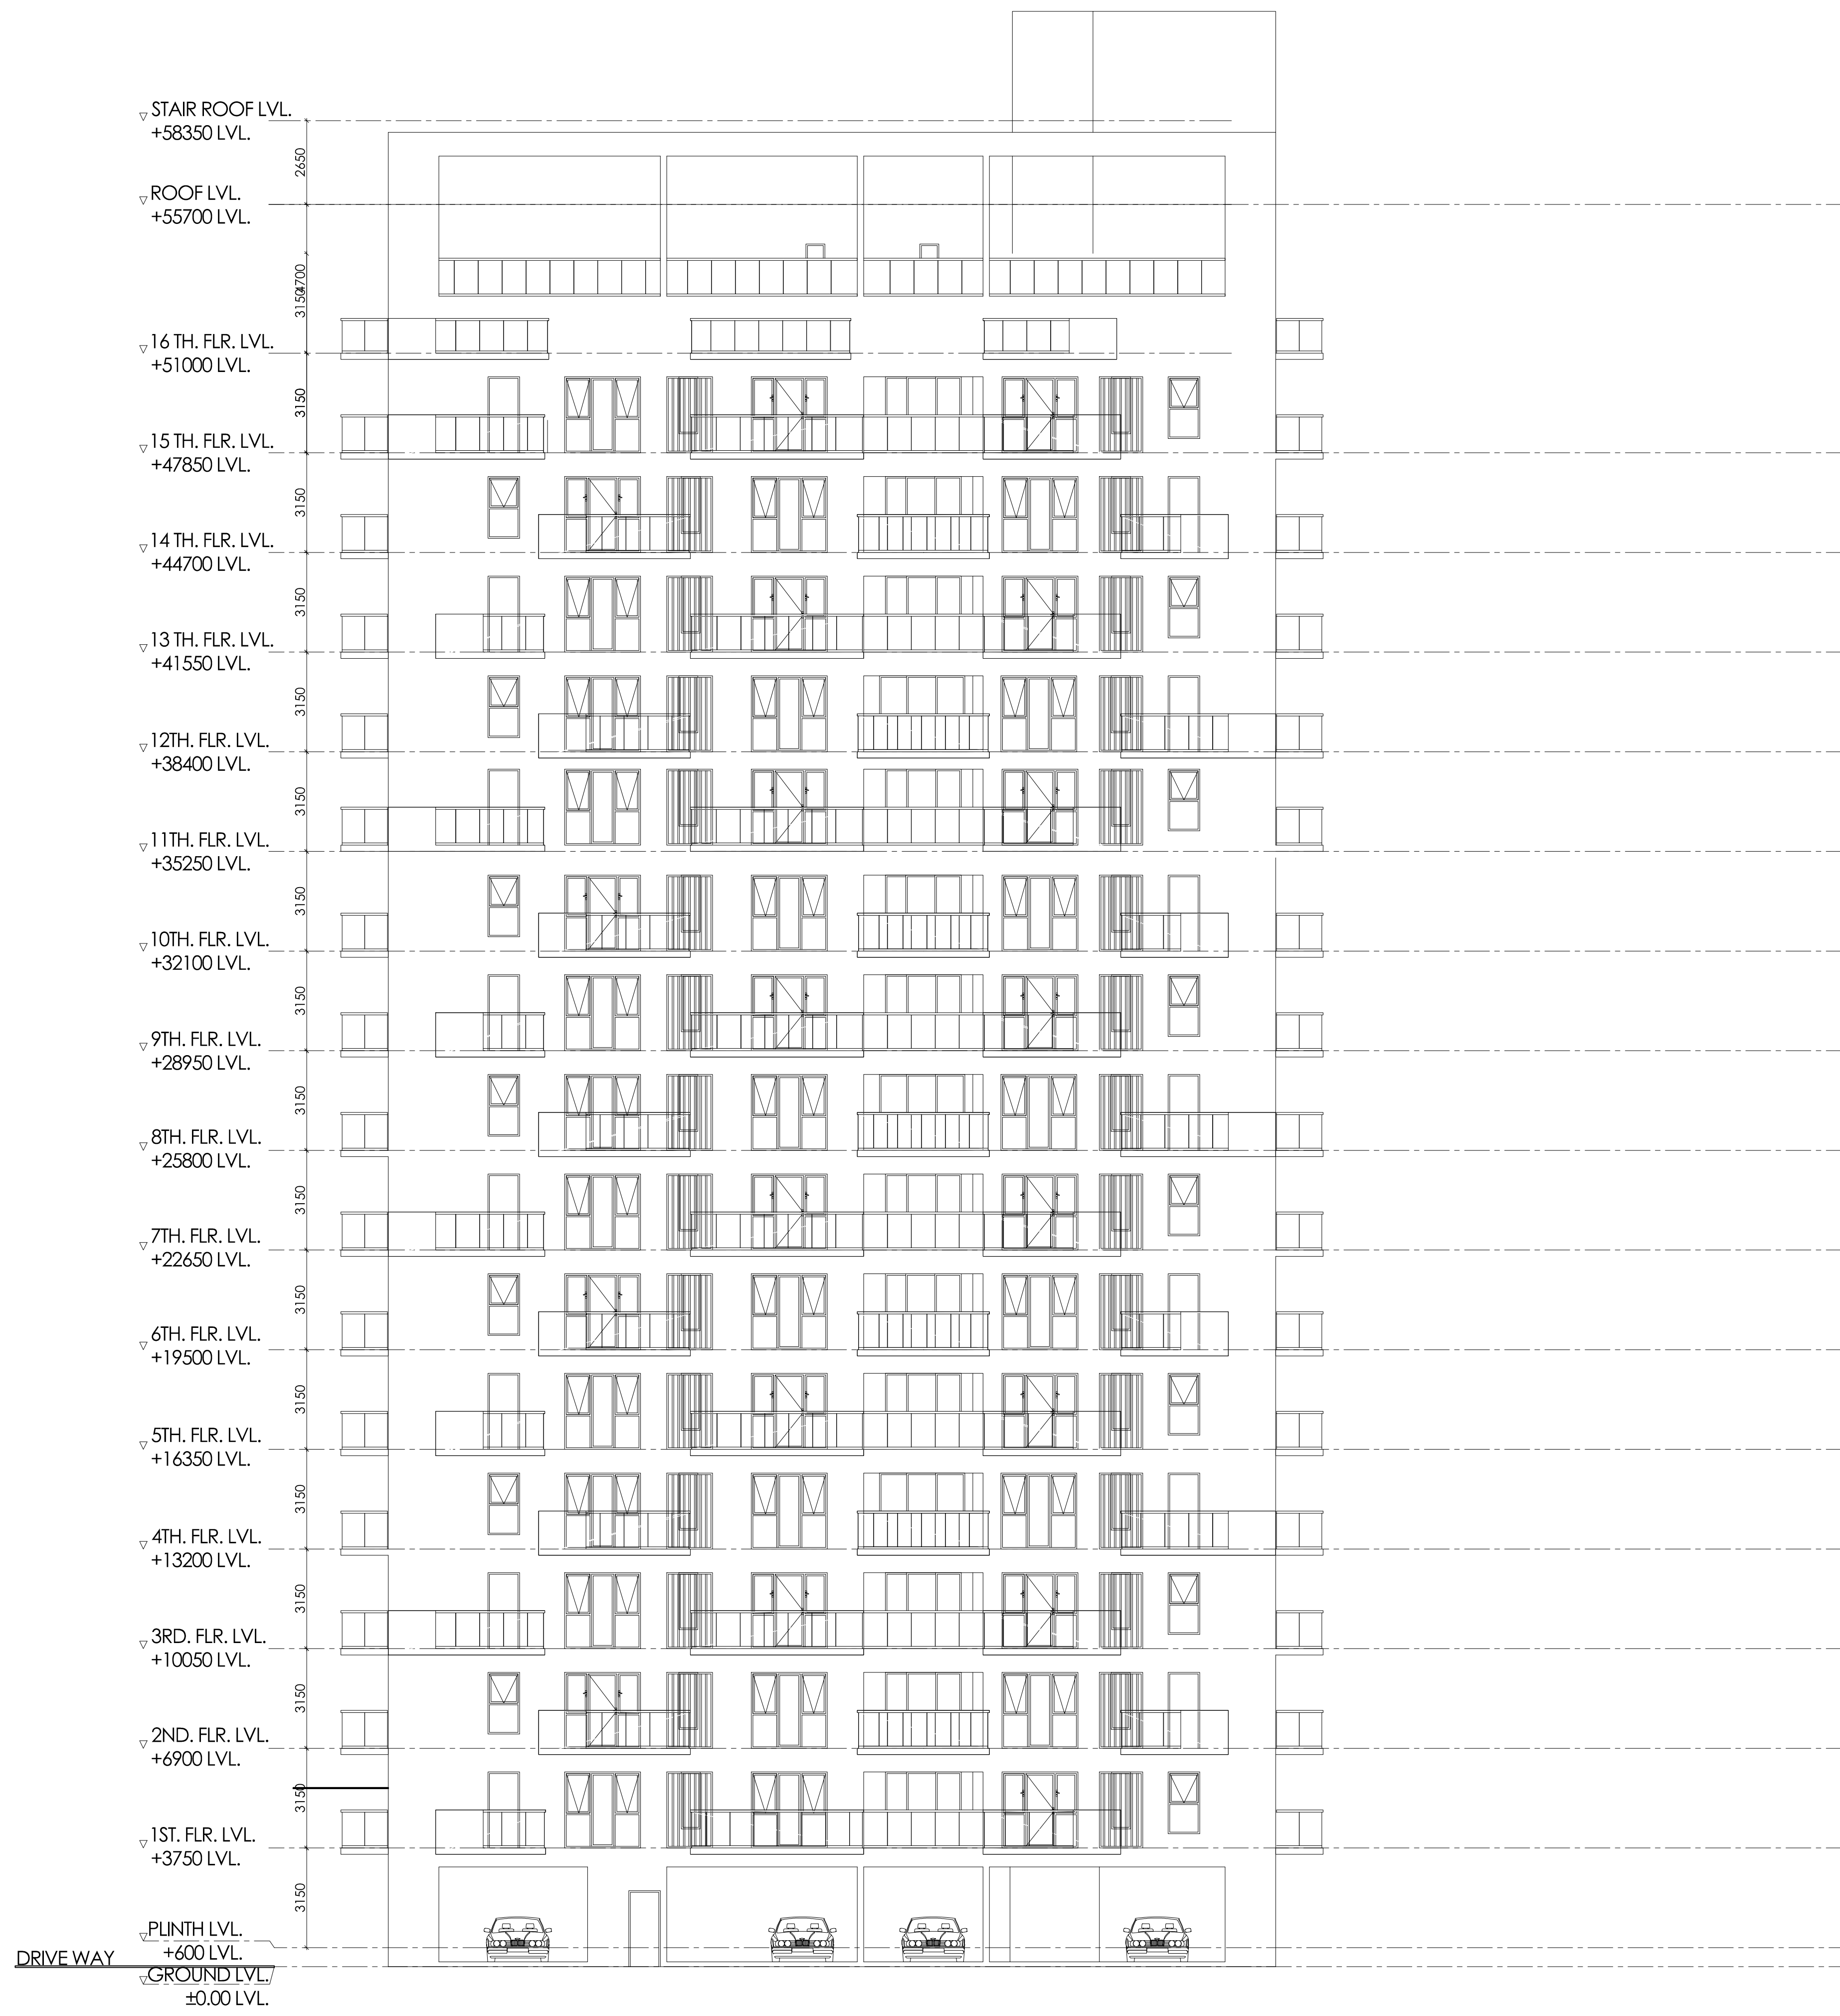

RIGHT SIDE ELEVATION