
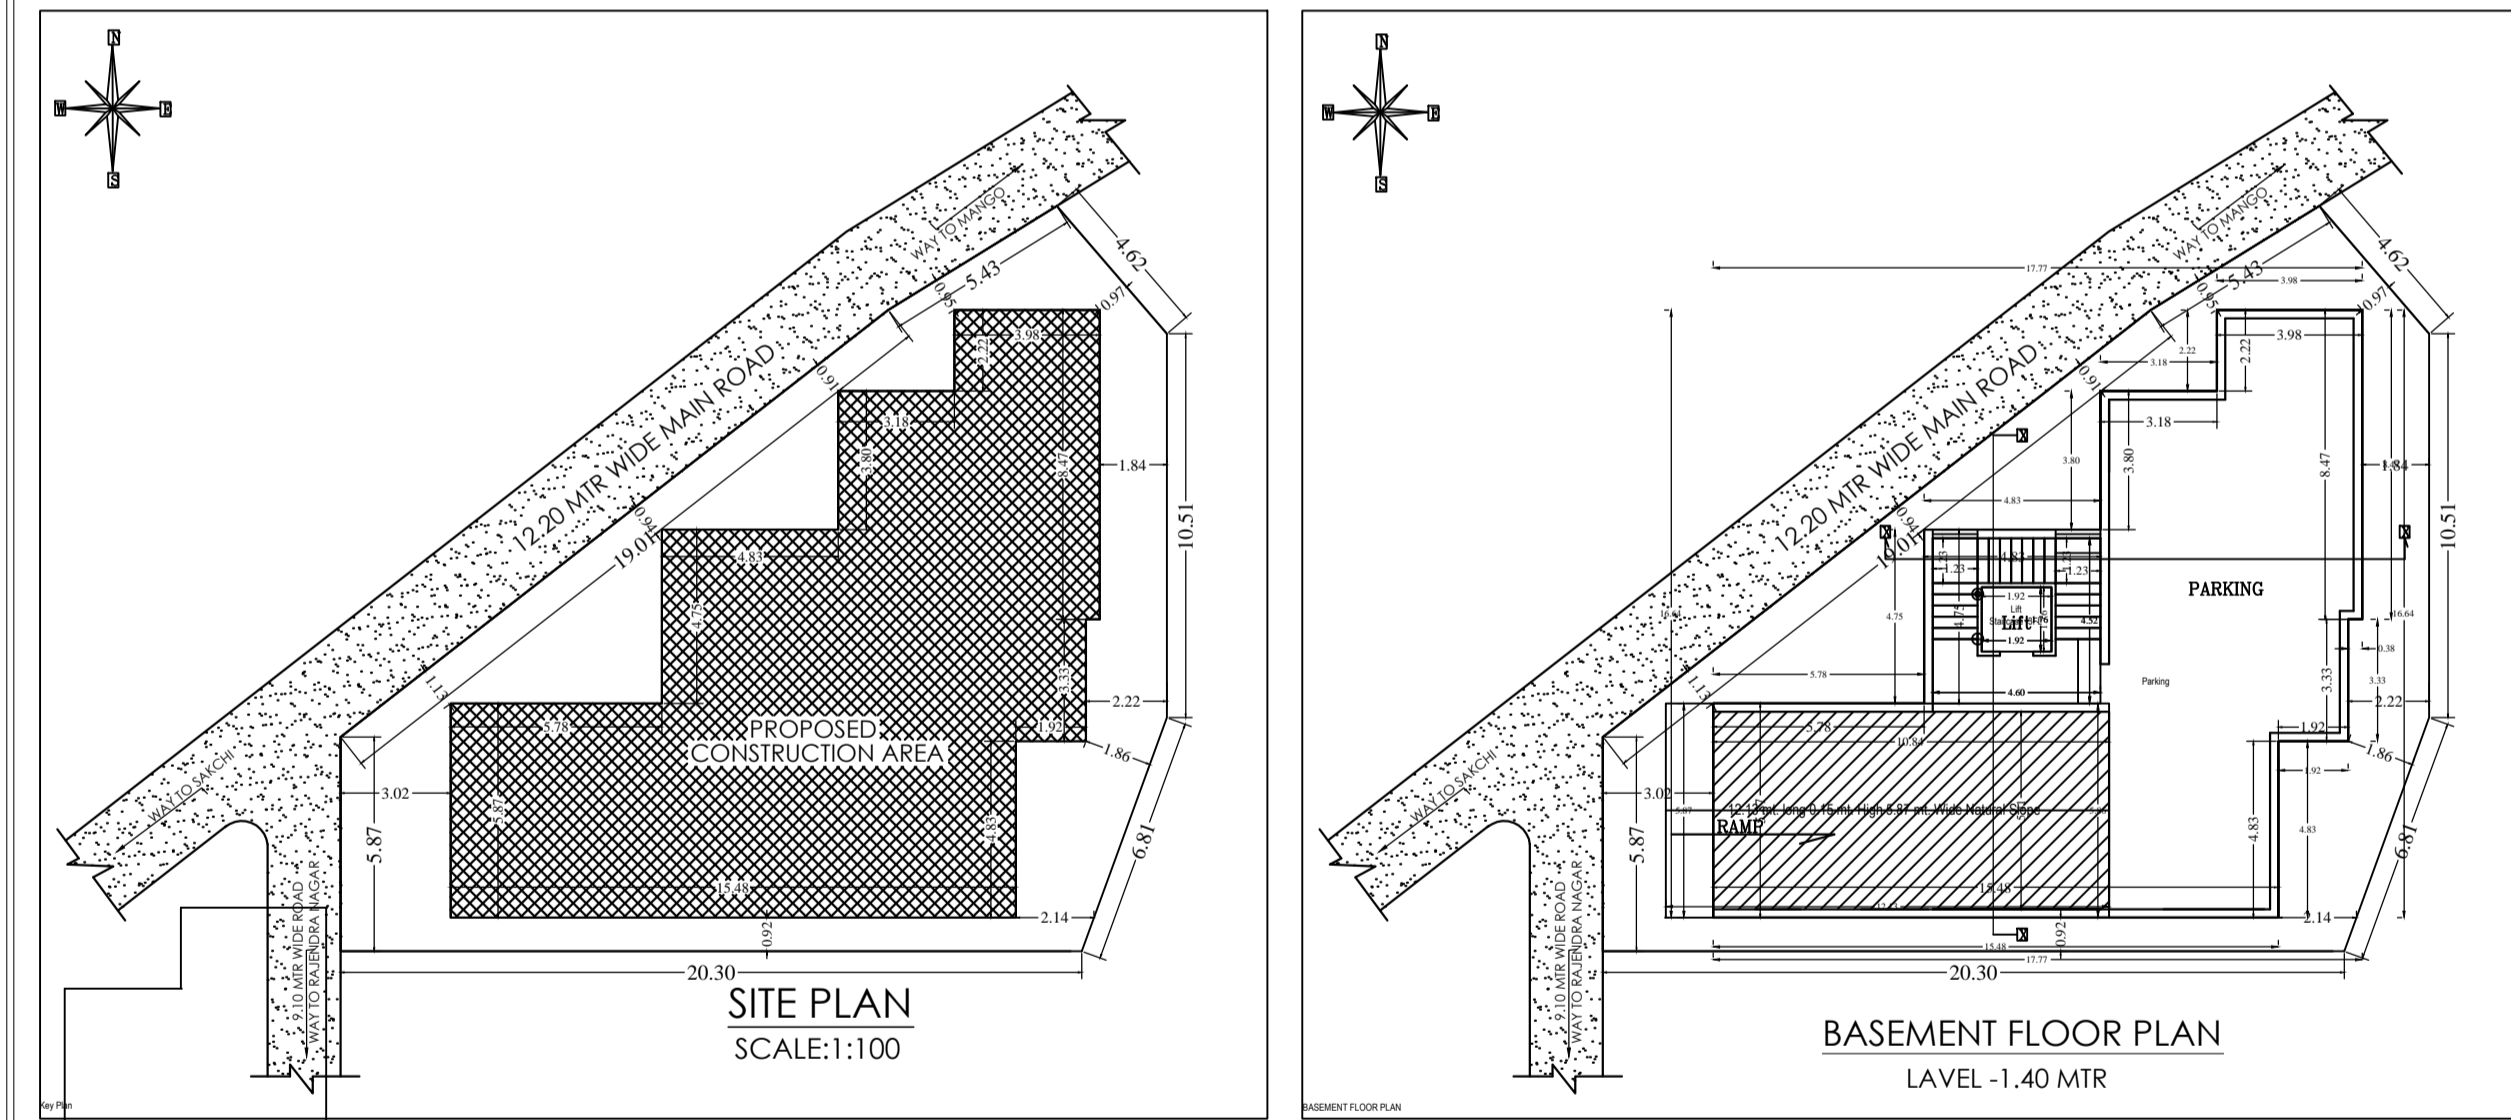
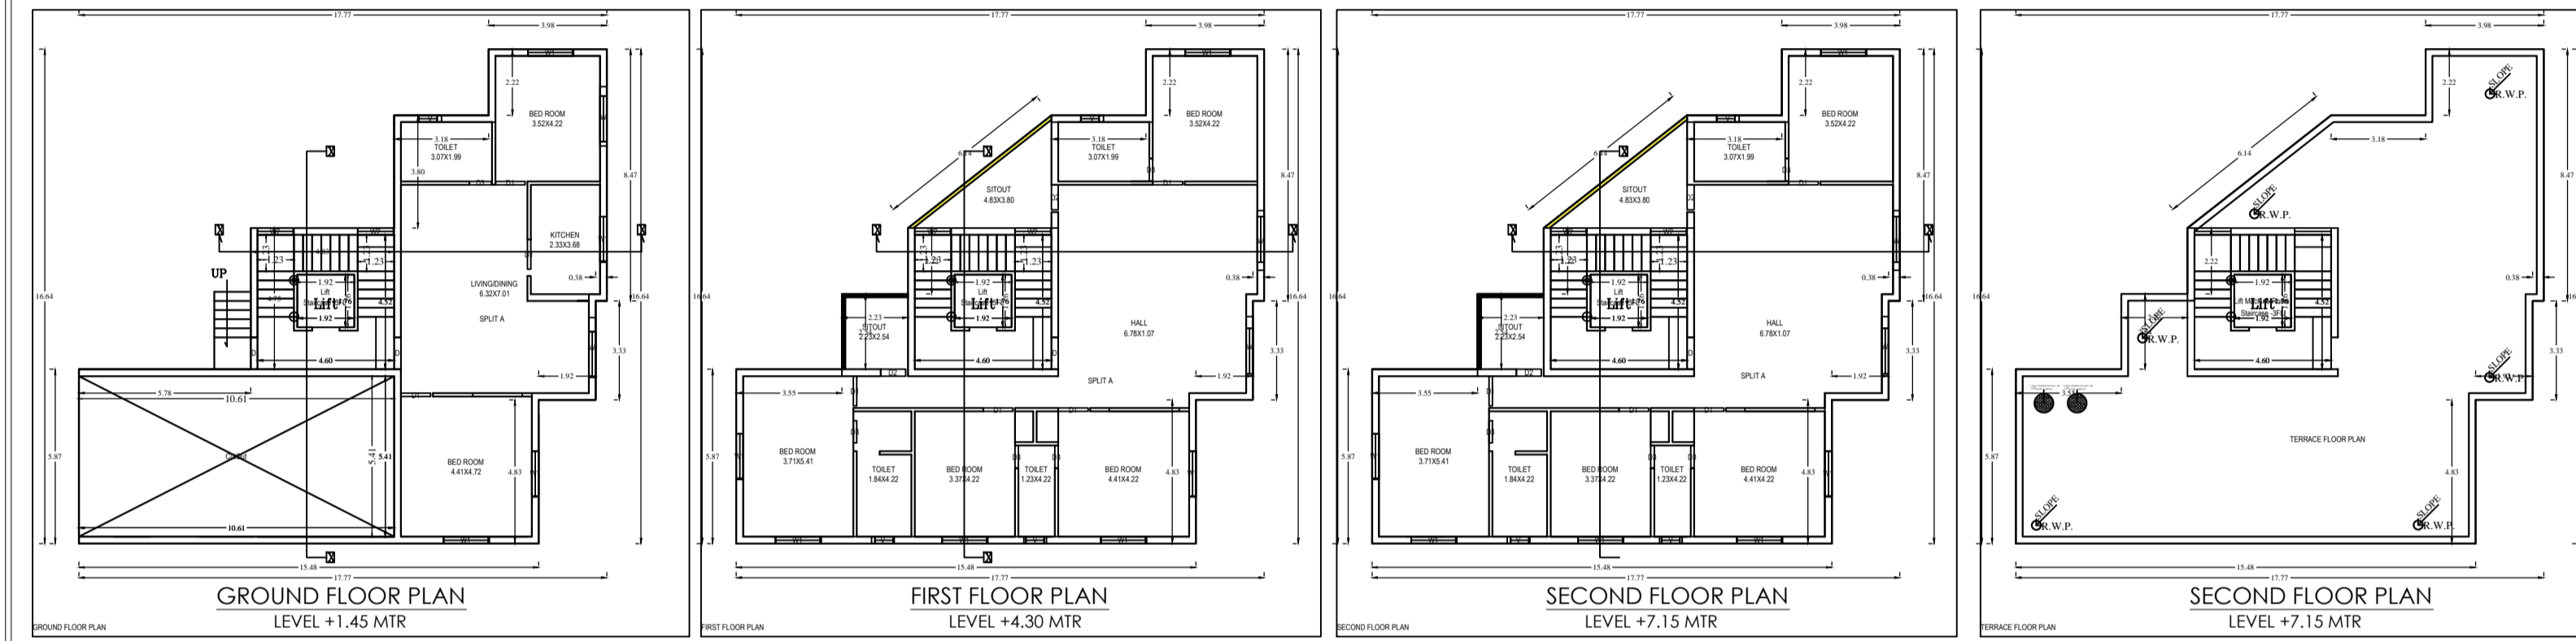


Project Title : MR AMIT KHIRWAL

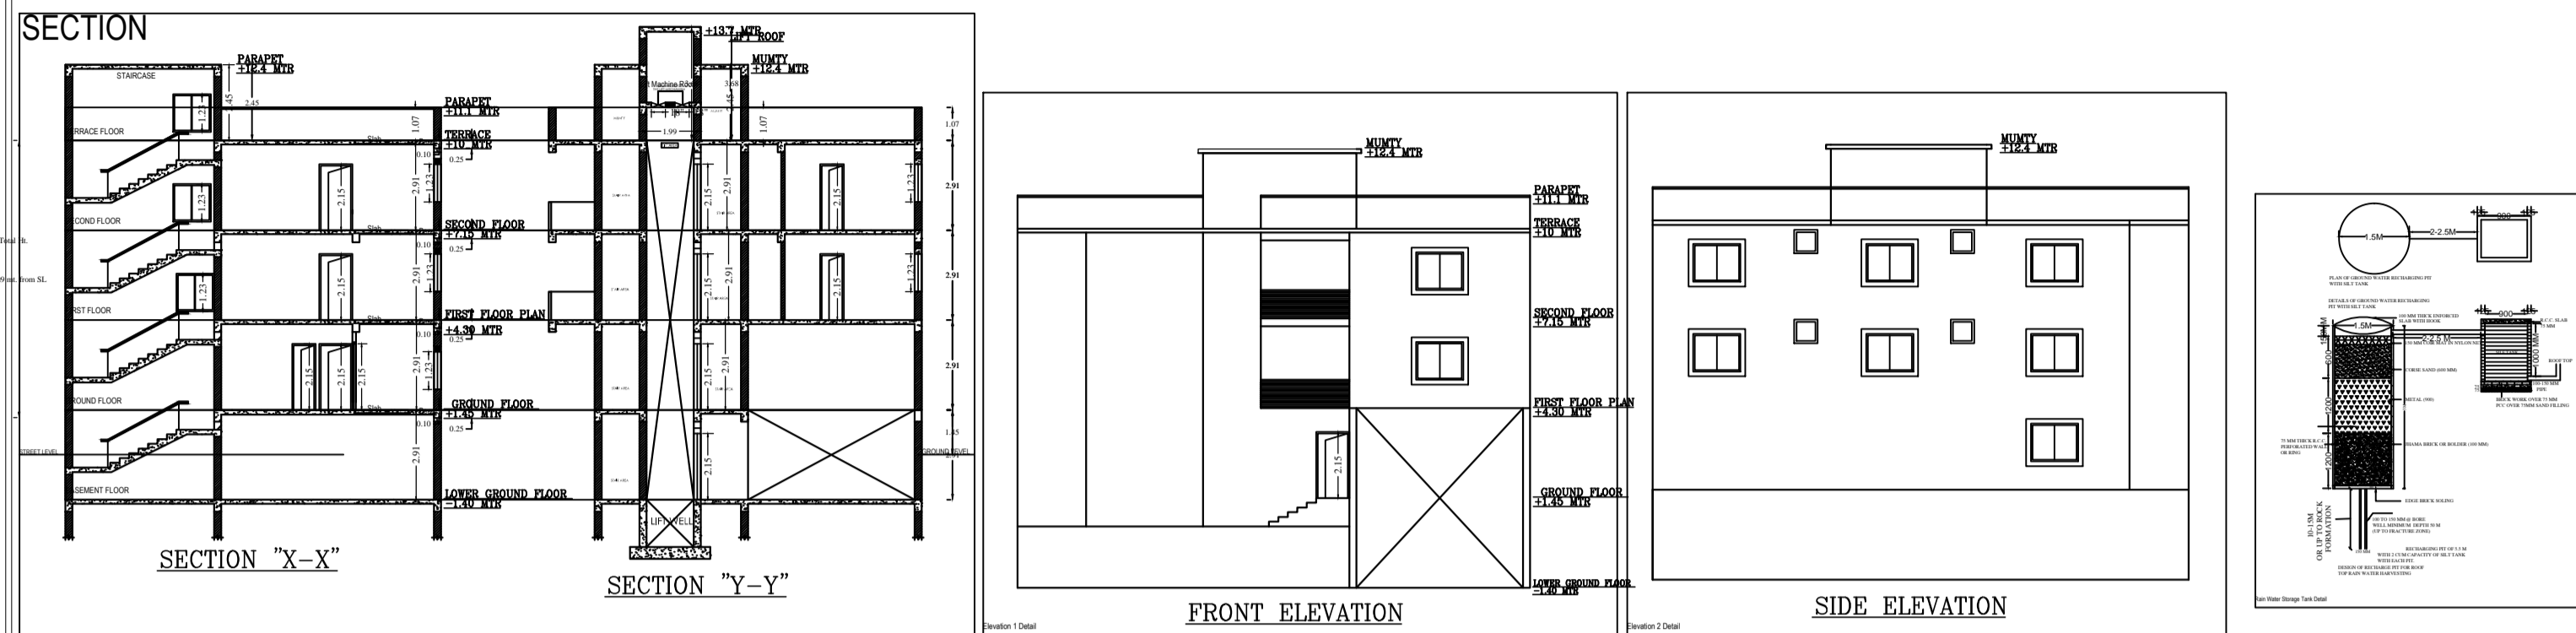

Particulars	Existing	Proposed	Adopted	Deduction	Net Area	Carpet Area	Net Area
Ground Floor	NIL	165.26 SMT	NIL	NIL	165.26	165.26	165.26
1st Floor	NIL	165.26 SMT	NIL	NIL	165.26	165.26	165.26
2nd Floor	NIL	165.26 SMT	NIL	NIL	165.26	165.26	165.26
TOTAL					495.78	495.78	495.78

Sl. No.	Particulars	Area (SMT)
1	Ground Floor	165.26
2	1st Floor	165.26
3	2nd Floor	165.26
4	TOTAL	495.78

Sl. No.	Particulars	Area (SMT)
1	Ground Floor	165.26
2	1st Floor	165.26
3	2nd Floor	165.26
4	TOTAL	495.78

Sl. No.	NAME	DETAILS
1	FOUNDATION	R.C.C. COLUMN FOOTING/RAFT AS PER DESIGN
2	SUPER STRUCTURE	FIRST CLASS B/W IN C.M(1:1) FOR 225mm & C.M(1:4) FOR 112.5 MM
3	FLOORING	0.025 MT L.P.S FLOORING OVER 0.01 SMT DRY RASSED ENKA OVER 0.025MT R/SB SCILING OVER LOCAL SAND FILLING.
4	ROOF	R.C.C. ROOF SLAB WITH REQUIRED THICKNESS AS PER STRUCTURAL DESIGN.
5	TERRACE	PROVIDE 25mm MUD FUSCA TREATMENT WITH BRICK ON EDGE, SCILING OVER LOCAL SAND FILLING FINISHED WITH P.C.C OVER R.C.C TERRACE ROOF FOR HEAT INSULATION & WATER PROOFING.
6	PLASTER	INNER & OUTER WALL PLASTERED IN C.M(1:4) & (1:4) & TWO COATS OF WHITE WASH OUT SIDE ONLY.

TYPE	WIDTH	HT.	SILL	DESCRIPTION
D	1.07	2.1	0.00	WOODEN FLUSH DOOR
D1	0.95	2.1	0.00	WOODEN FLUSH DOOR
D2	0.84	2.1	0.00	WOODEN FLUSH DOOR
D3	0.76	2.1	0.00	WOODEN FLUSH DOOR
W	1.5	2.1	0.90	GLAZED WINDOW
W1	1.20	2.1	0.90	GLAZED WINDOW
W2	0.90	2.1	0.90	GLAZED VENTILATOR
V1	0.61	2.1	1.5	GLAZED VENTILATOR

PROPOSED BUILDING PLAN ON :-
 H.NO-8
 RAJENDRA NAGAR COLONY, P.S.-SAKCHI
 East Singhbhum, Jamshedpur
 Thana No-1153.

Land Owner	SIGNATURE
MR AMIT KHIRWAL (SR NO 6798) S/O SRI CHETAN PRASAD KHIRWAL	
FOR APPROVAL BY	
JAMSHEDPUR COOPERATIVE HOUSE BUILDING SOCIETY LTD	
PLANNER	TITLE:- GROUND FLOOR PLAN FIRST FLOOR PLAN DRAINAGE FLOOR PLAN ROOF FLOOR PLAN MOUZA MAP SITE PLAN F.A.R. CALCULATION GROUND COVERAGE ELEVATION & SECTIONAL VIEW
	SH.NO- 1/1




