


BUNGALOW NOS. 34(P) AND 36(P)

SOUTH

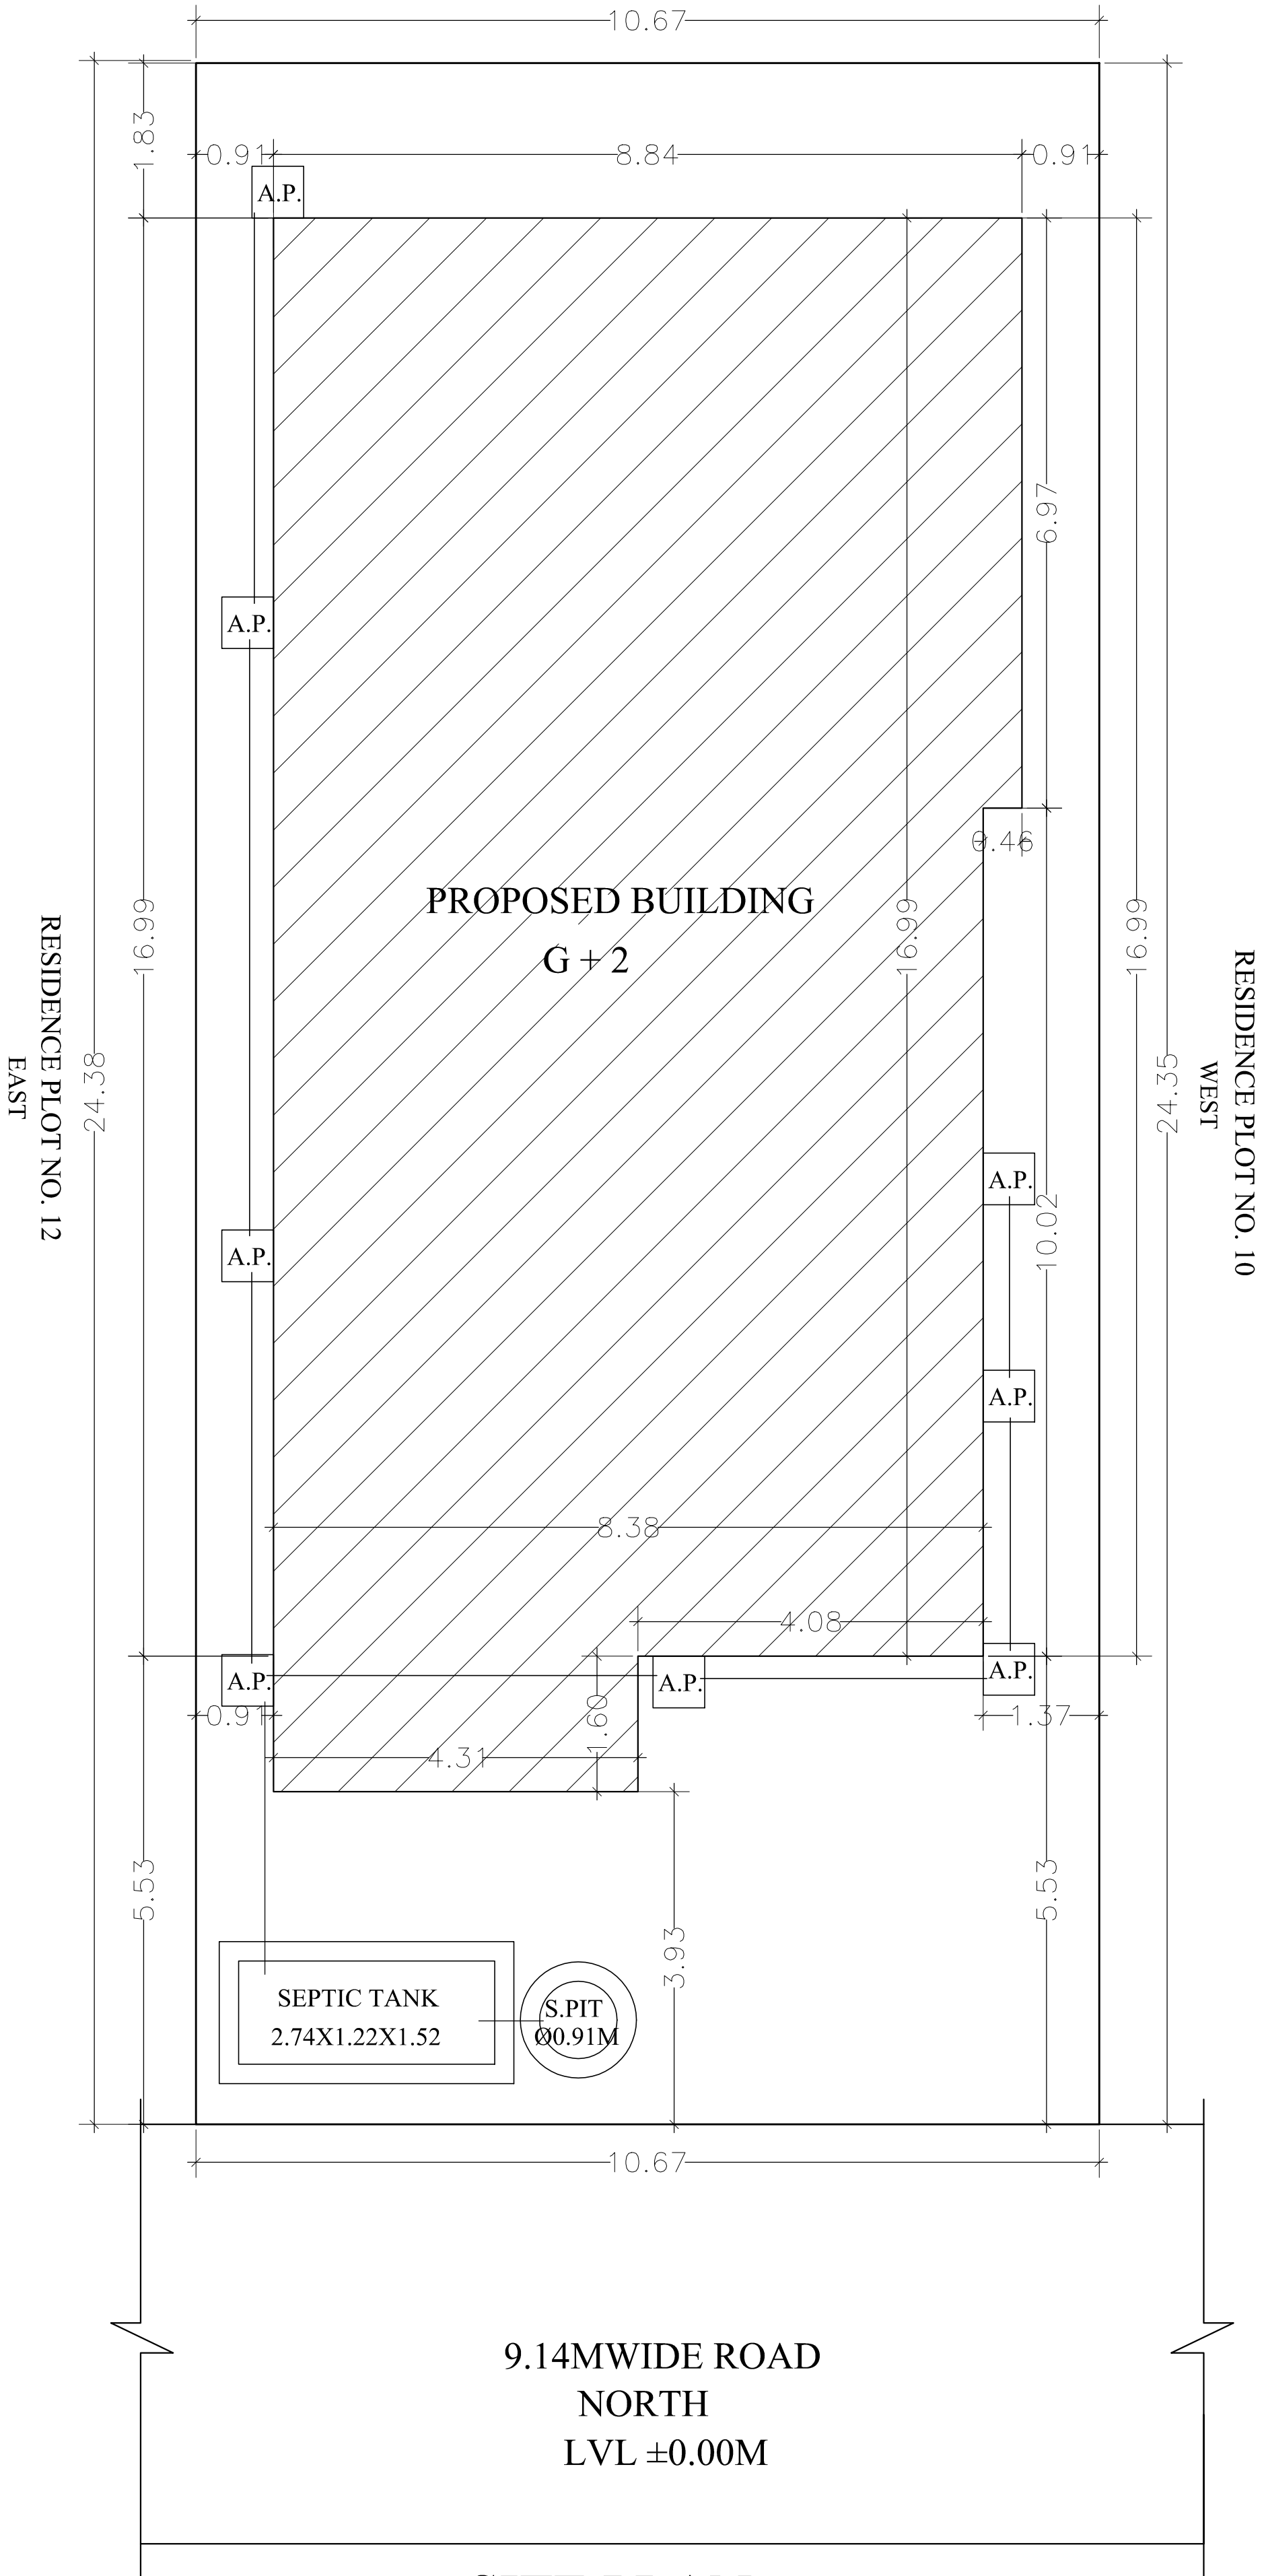

SITE PLAN