


18.30 MTR WIDE MARINE DRIVE ROAD

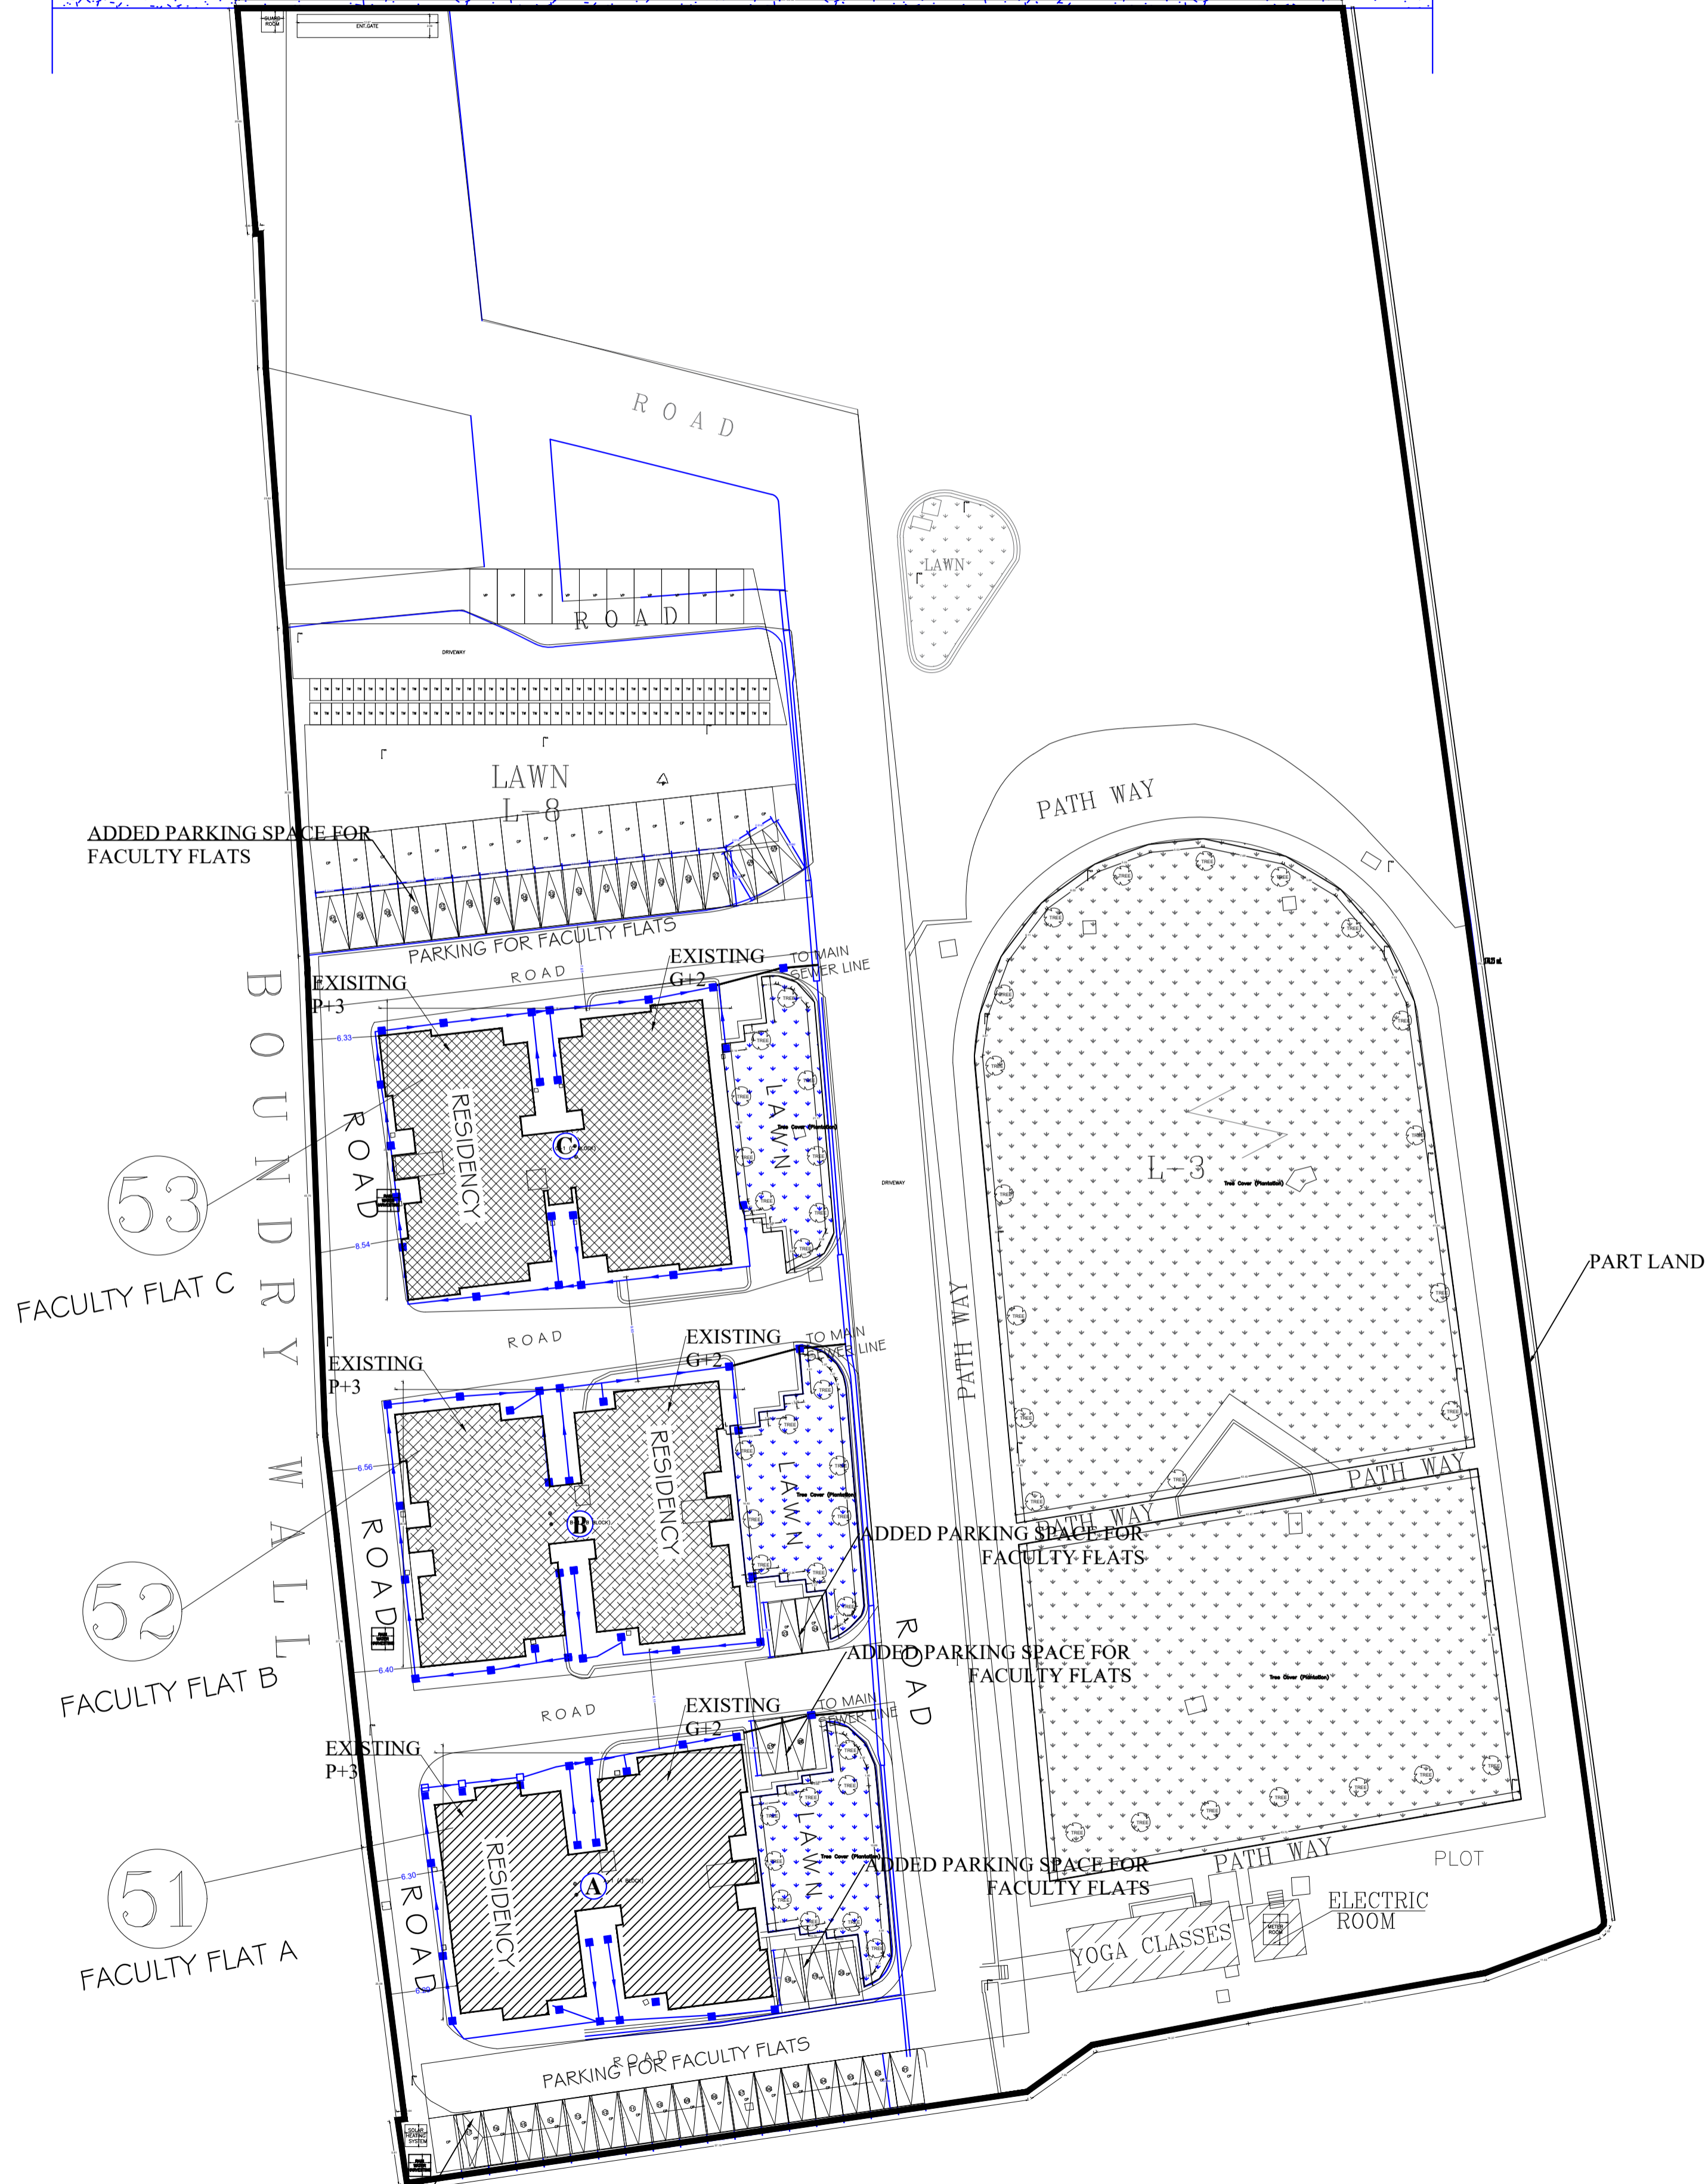

53 FACULTY FLAT C

52 FACULTY FLAT B

51 FACULTY FLAT A

ADDED PARKING SPACE FOR FACULTY FLATS

PARKING FOR FACULTY FLATS

ADDED PARKING SPACE FOR FACULTY FLATS

ADDED PARKING SPACE FOR FACULTY FLATS

ADDED PARKING SPACE FOR FACULTY FLATS

ADDED PARKING SPACE FOR FACULTY FLATS

SITE PLAN