


NORTH
RESIDENTIAL PLOT NO 2 & 3

16.15

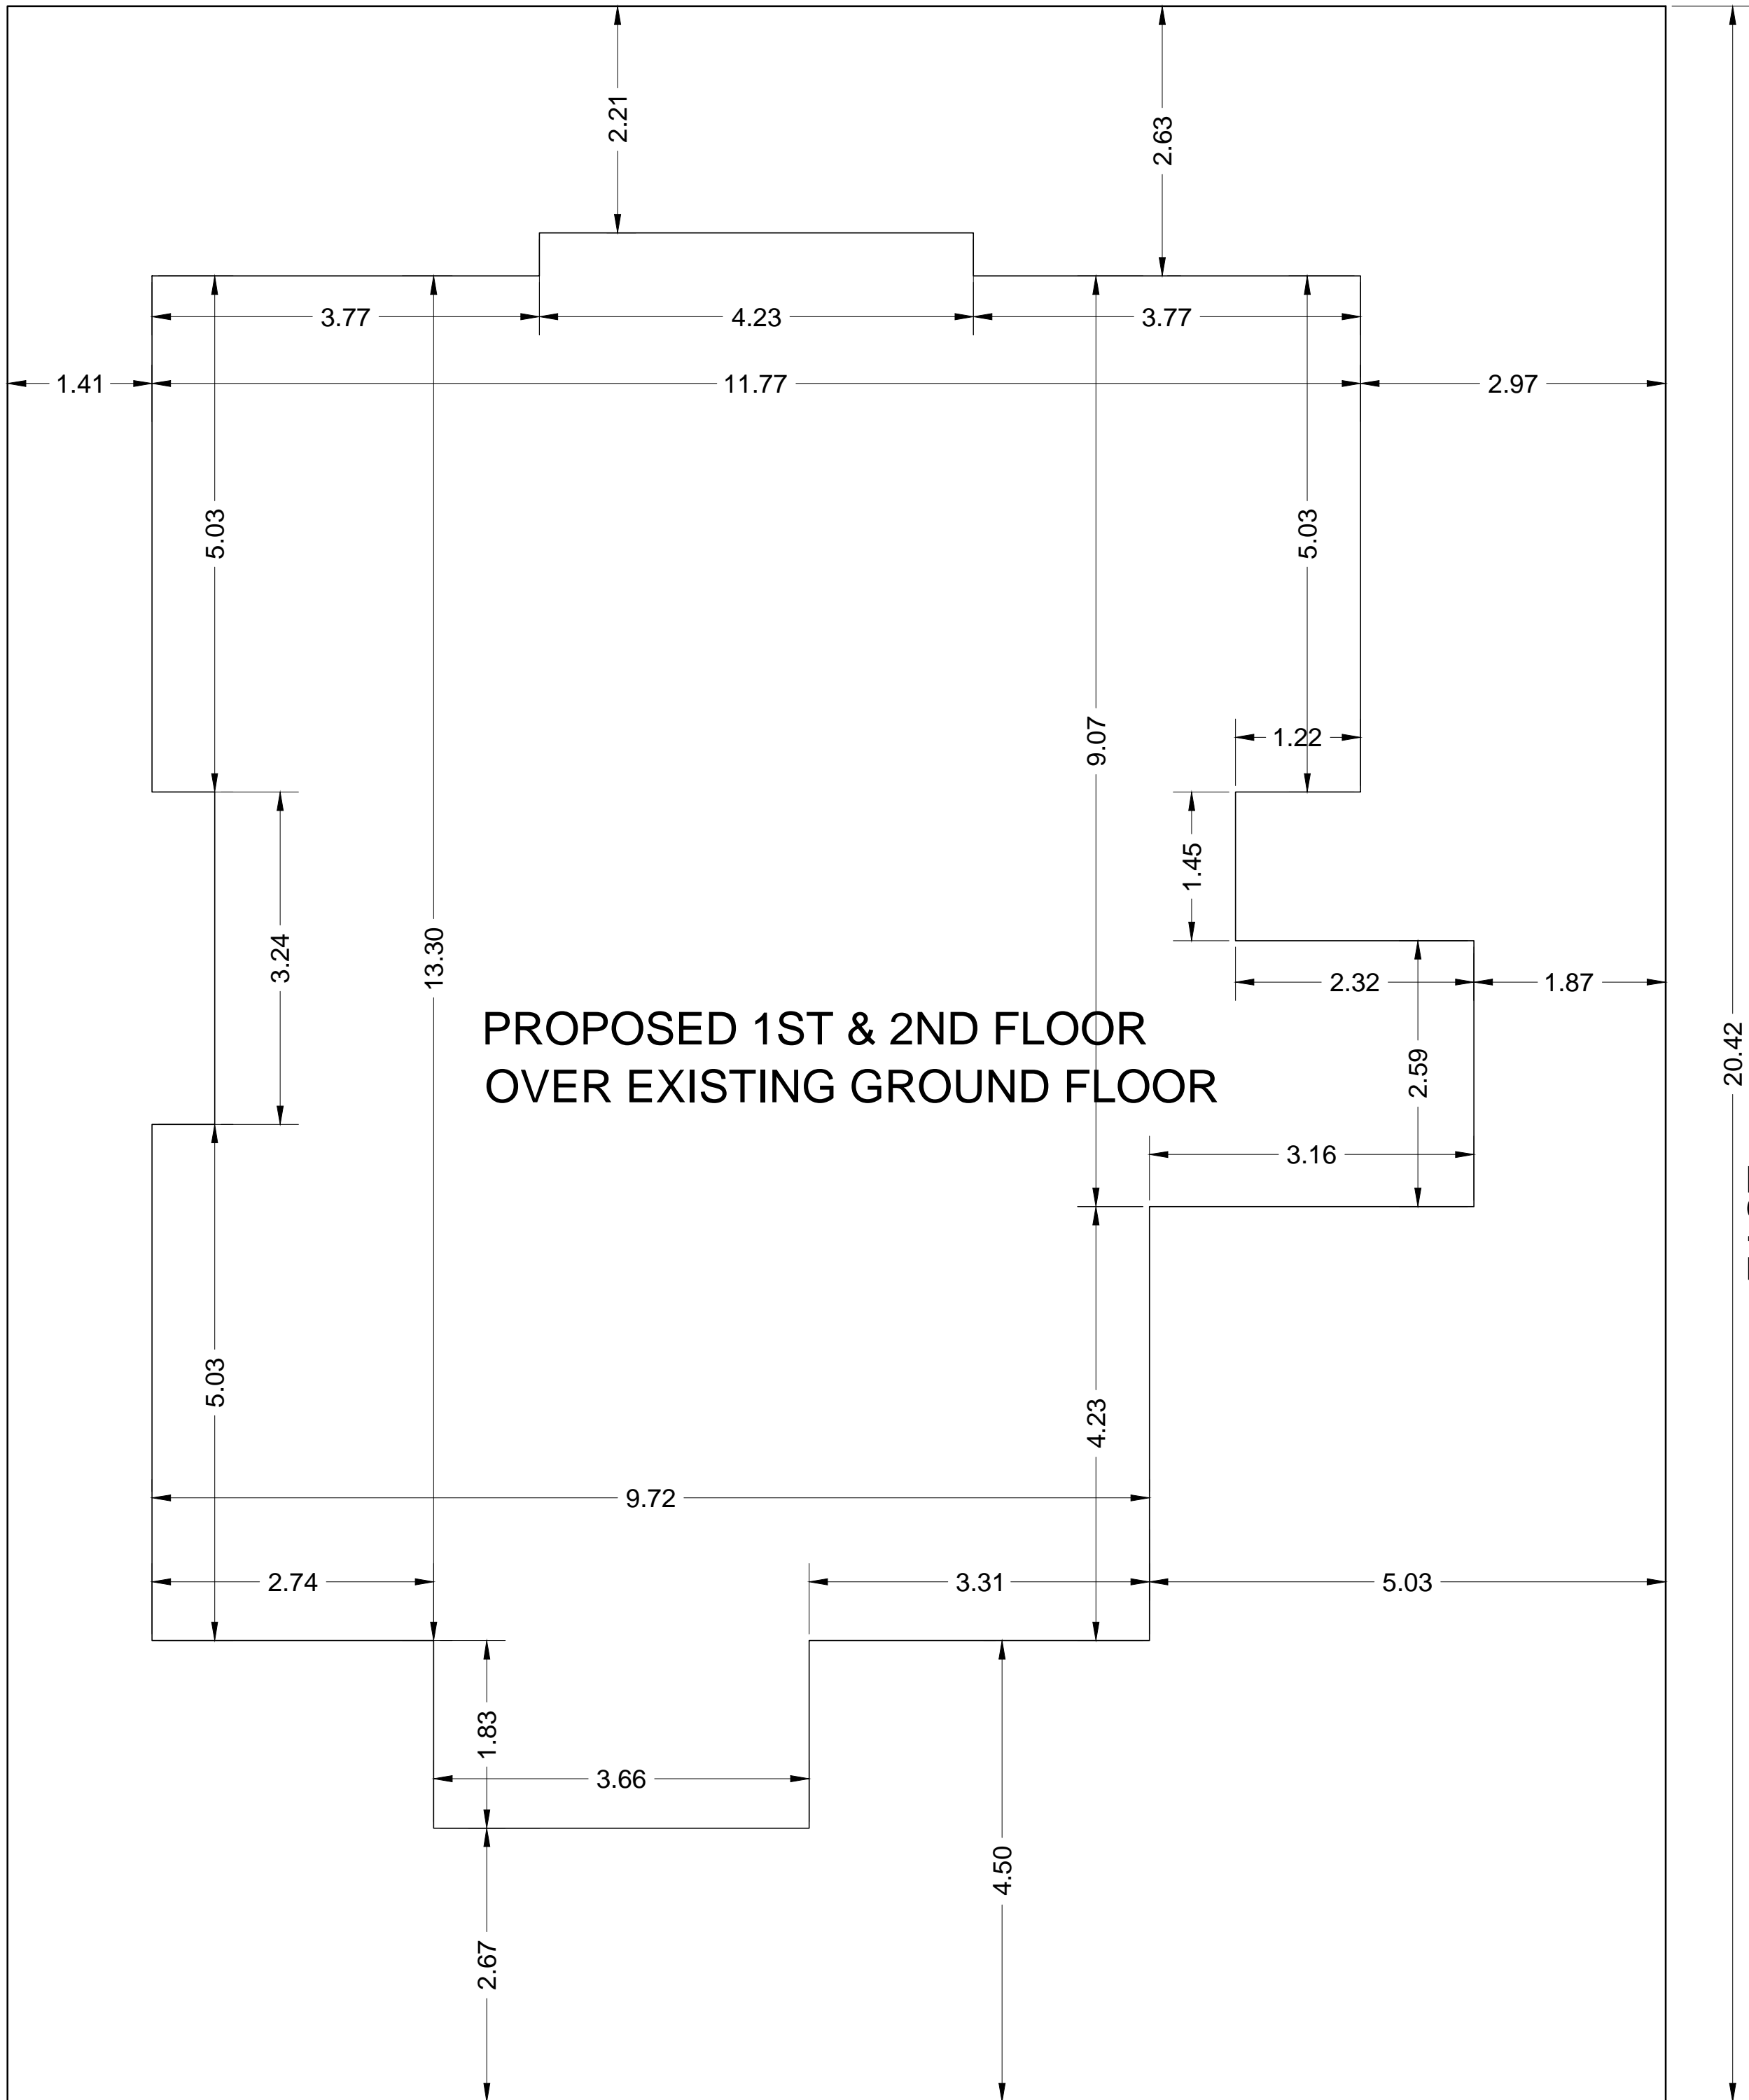

PROPOSED 1ST & 2ND FLOOR
OVER EXISTING GROUND FLOOR

BUNGLOW NO 24
WEST

EAST
BUNGLOW NO 28

7.32M WIDE ROAD

Key Plan

SITE PLAN