
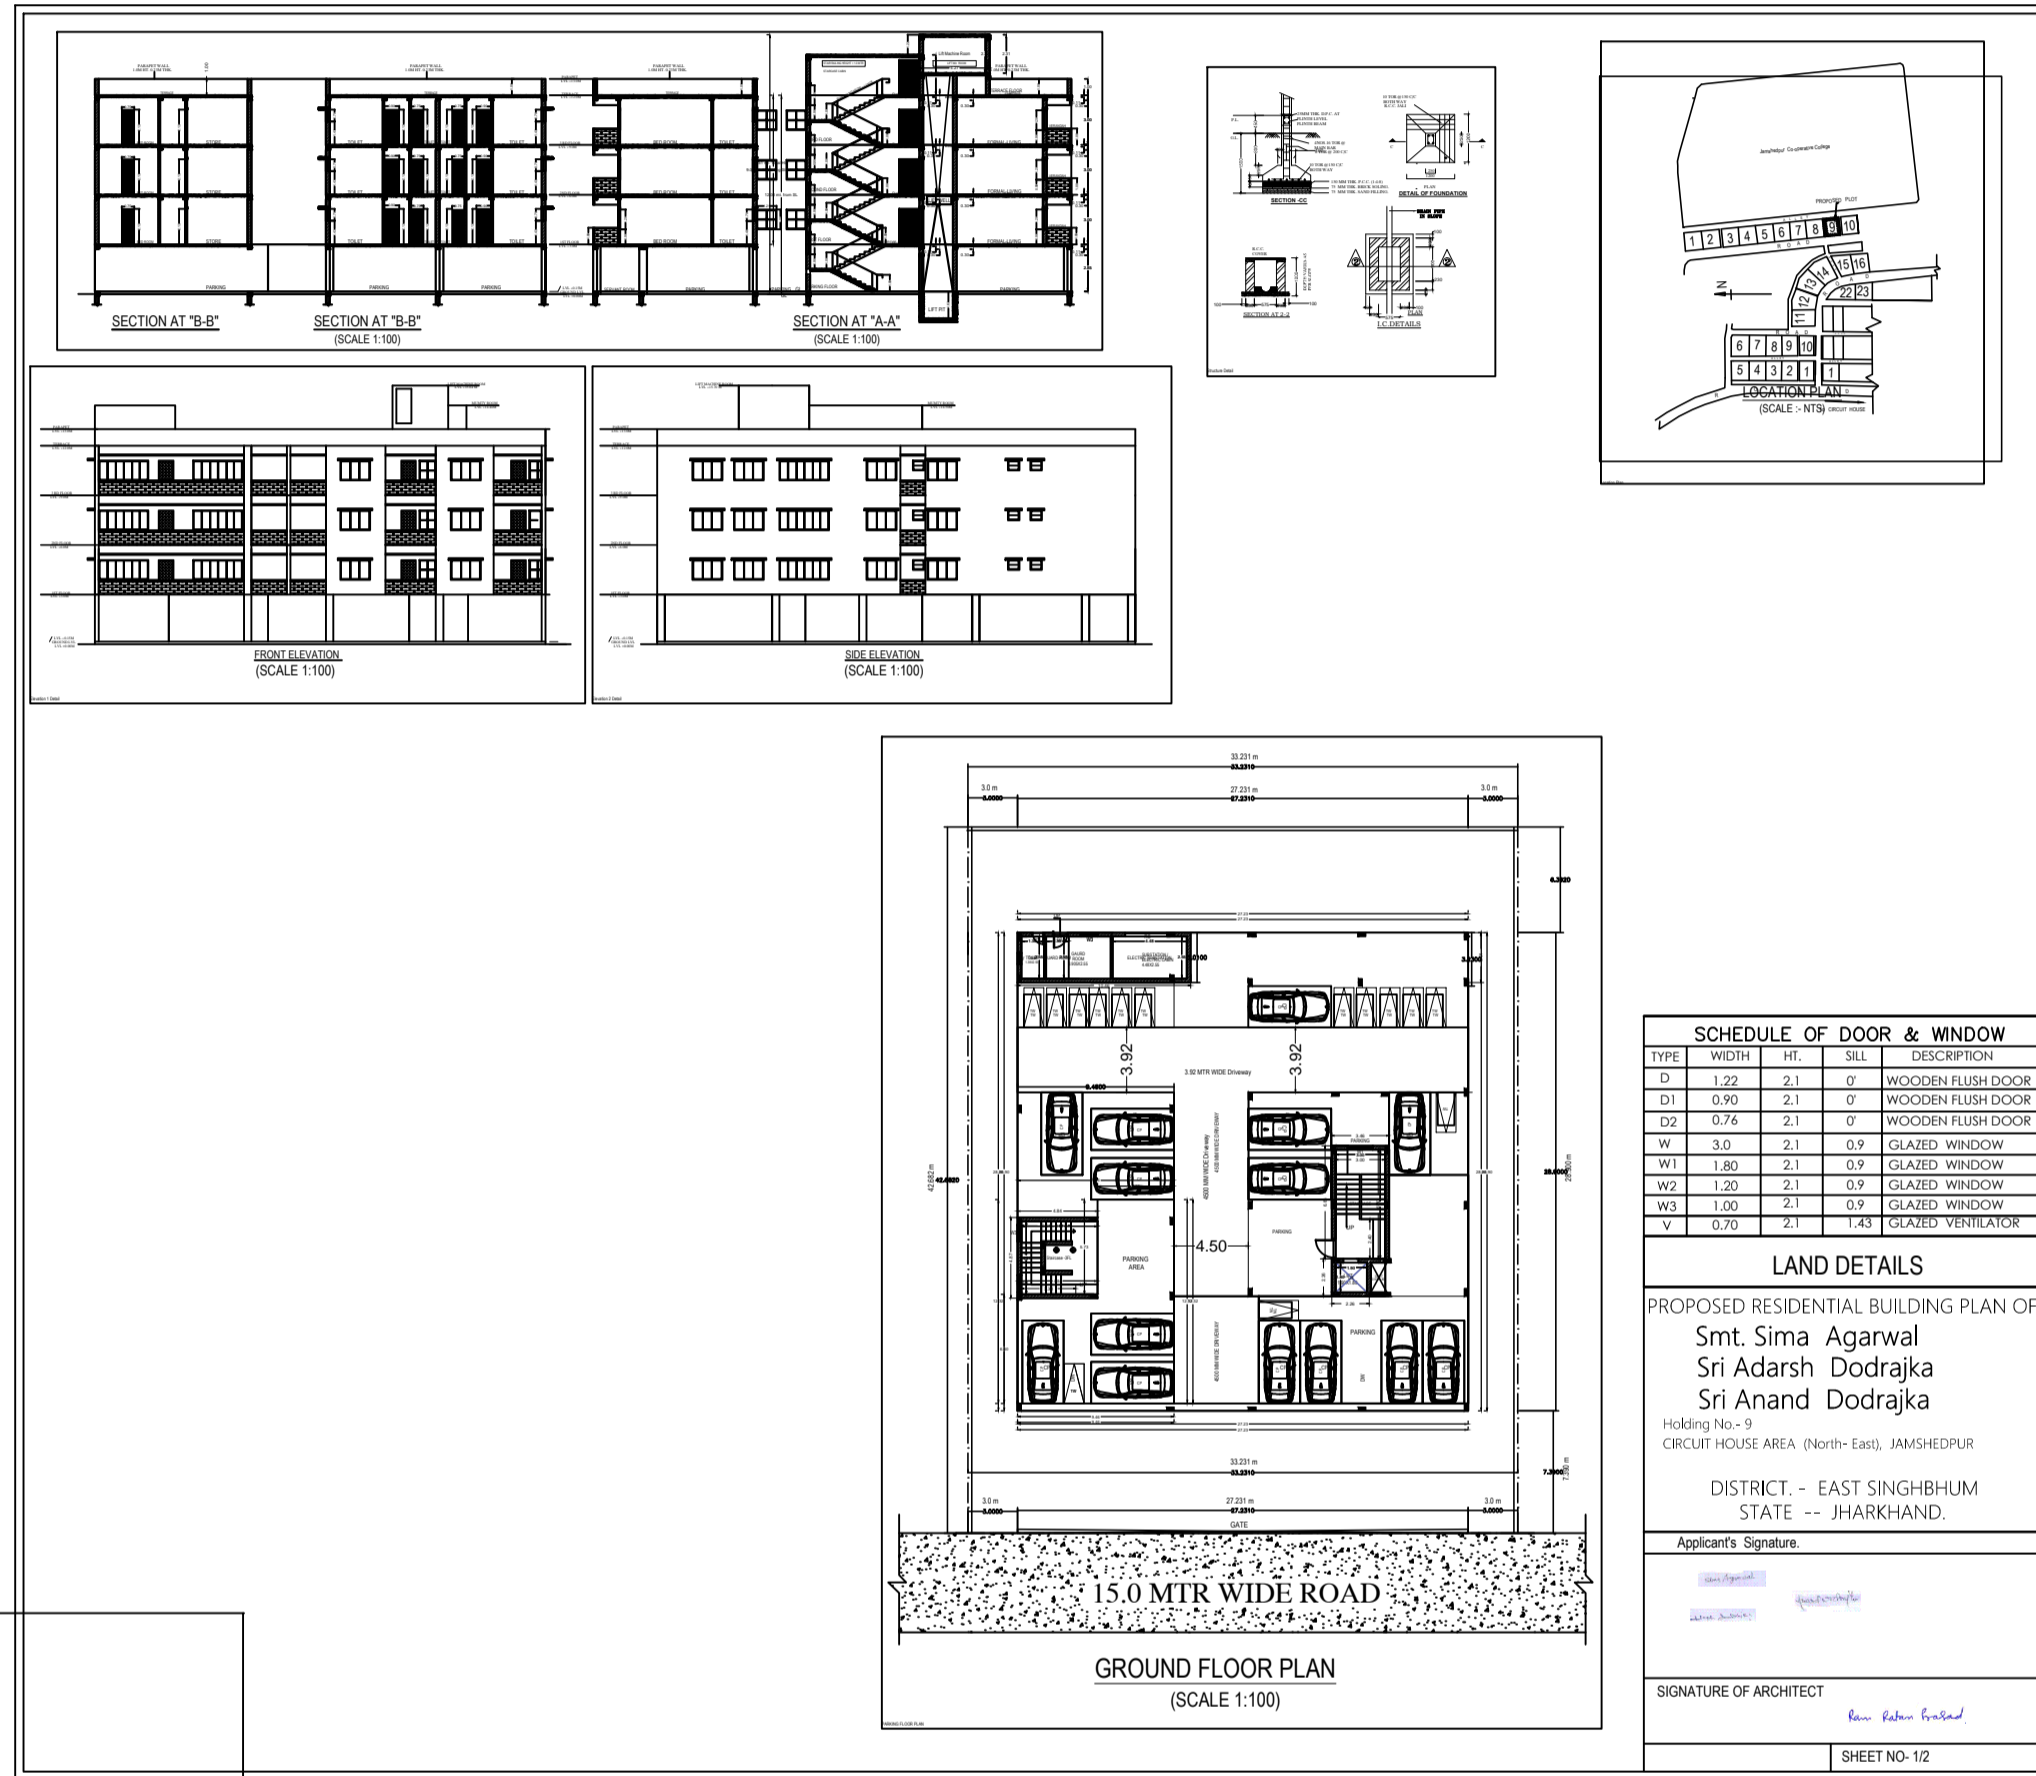


Project Title :1. Smt. Sima Agarwal 2. Sri Adarsh Dodrajka & 3. Sri Anand Dodrajka

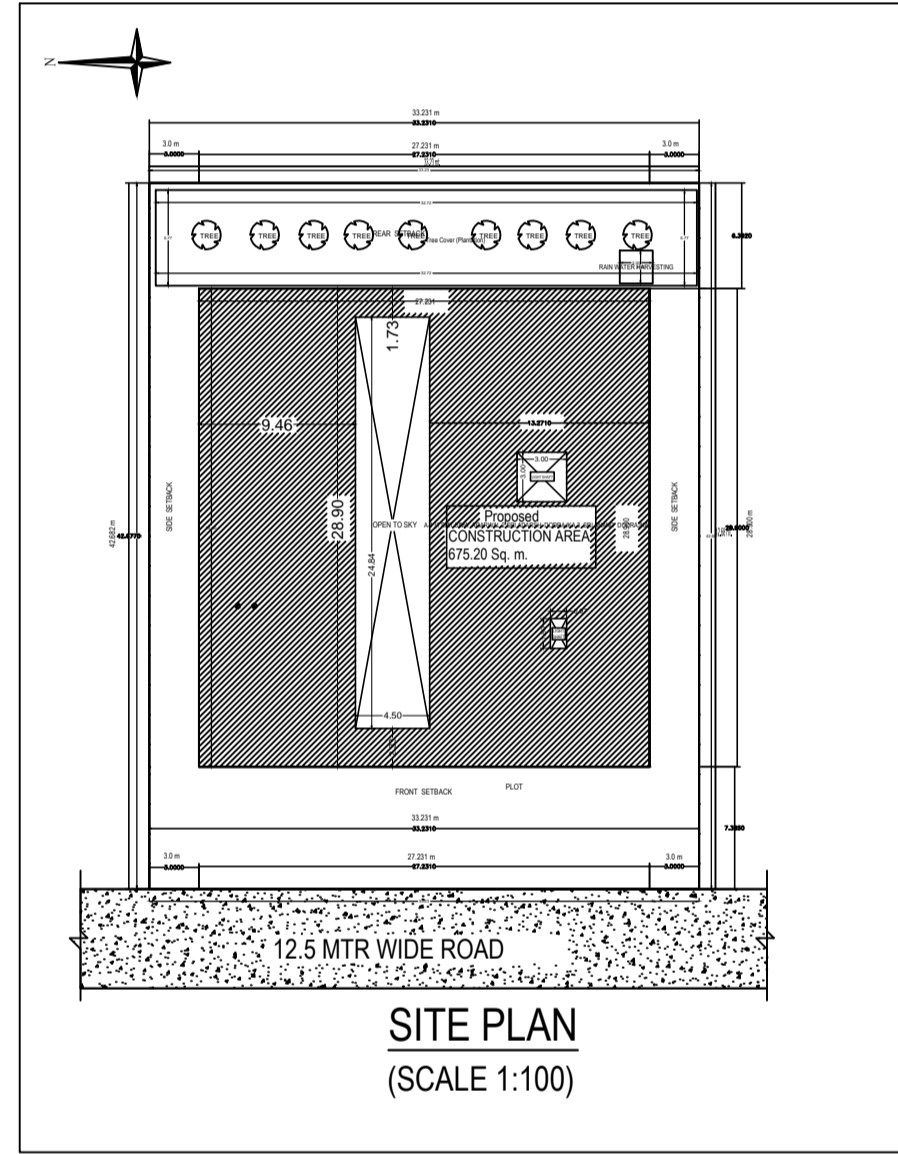

SCHEDULE OF DOOR & WINDOW

TYPE	WIDTH	HT.	SL.	DESCRIPTION

LAND DETAILS

PROPOSED RESIDENTIAL BUILDING PLAN OF
Smt. Sima Agarwal
Sri Adarsh Dodrajka
Sri Anand Dodrajka

Holding No. - 9
CIRCUIT HOUSE AREA (North-East), JAMSHEDPUR
DISTRICT - EAST SINGHBHUM
STATE -- JHARKHAND.

Applicant's Signature

SIGNATURE OF ARCHITECT

SHEET NO. 12









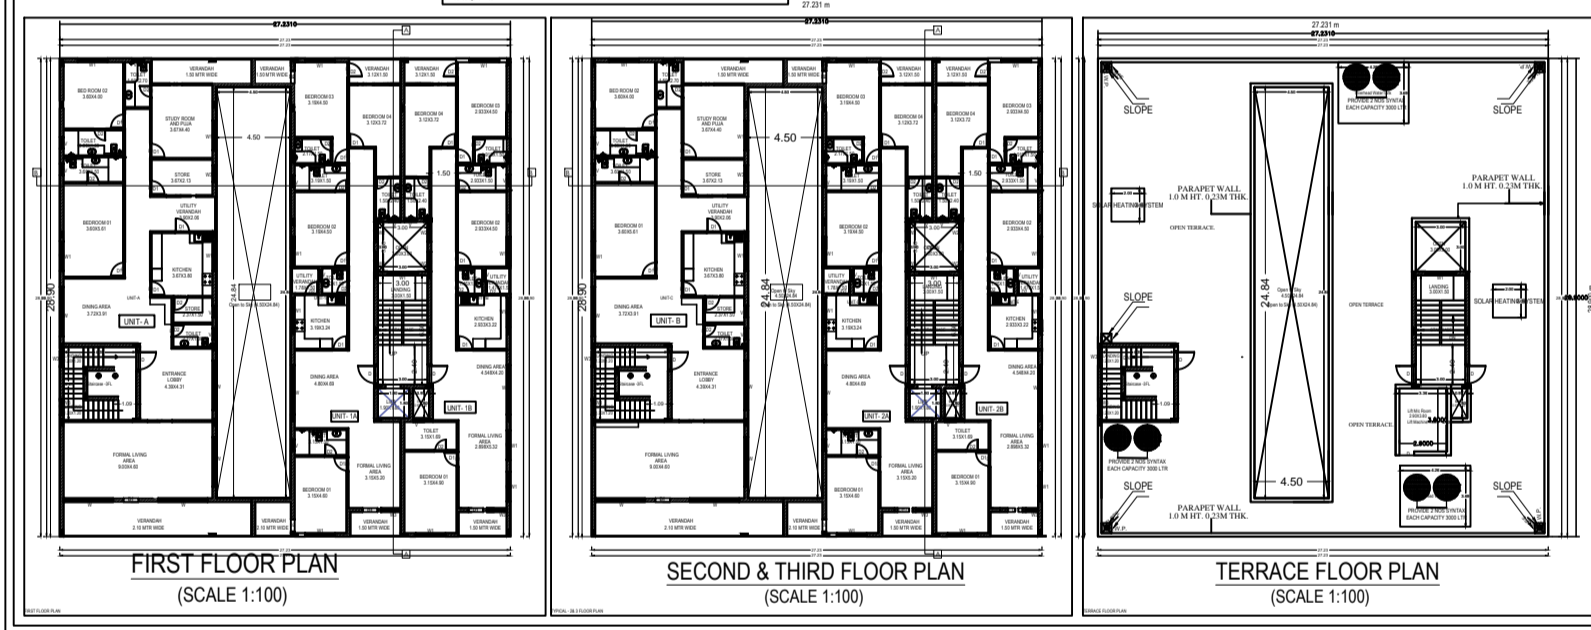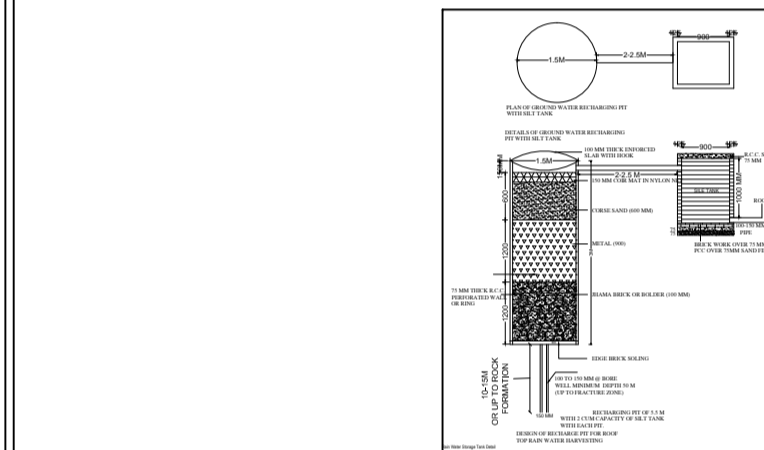

SCHEDULE OF DOOR & WINDOW

TYPE	WIDTH	HT.	SL.	DESCRIPTION

LAND DETAILS

PROPOSED RESIDENTIAL BUILDING PLAN OF
Sri Smt Sima Agarwal
Sri Adarsh Dodrajka
Sri Anand Dodrajka

Holding No. - 9
CIRCUIT HOUSE AREA (North-East), JAMSHEDPUR
DISTRICT - EAST SINGHBHUM
STATE -- JHARKHAND.

Applicant's Signature

SIGNATURE OF ARCHITECT

SHEET NO. 12

