
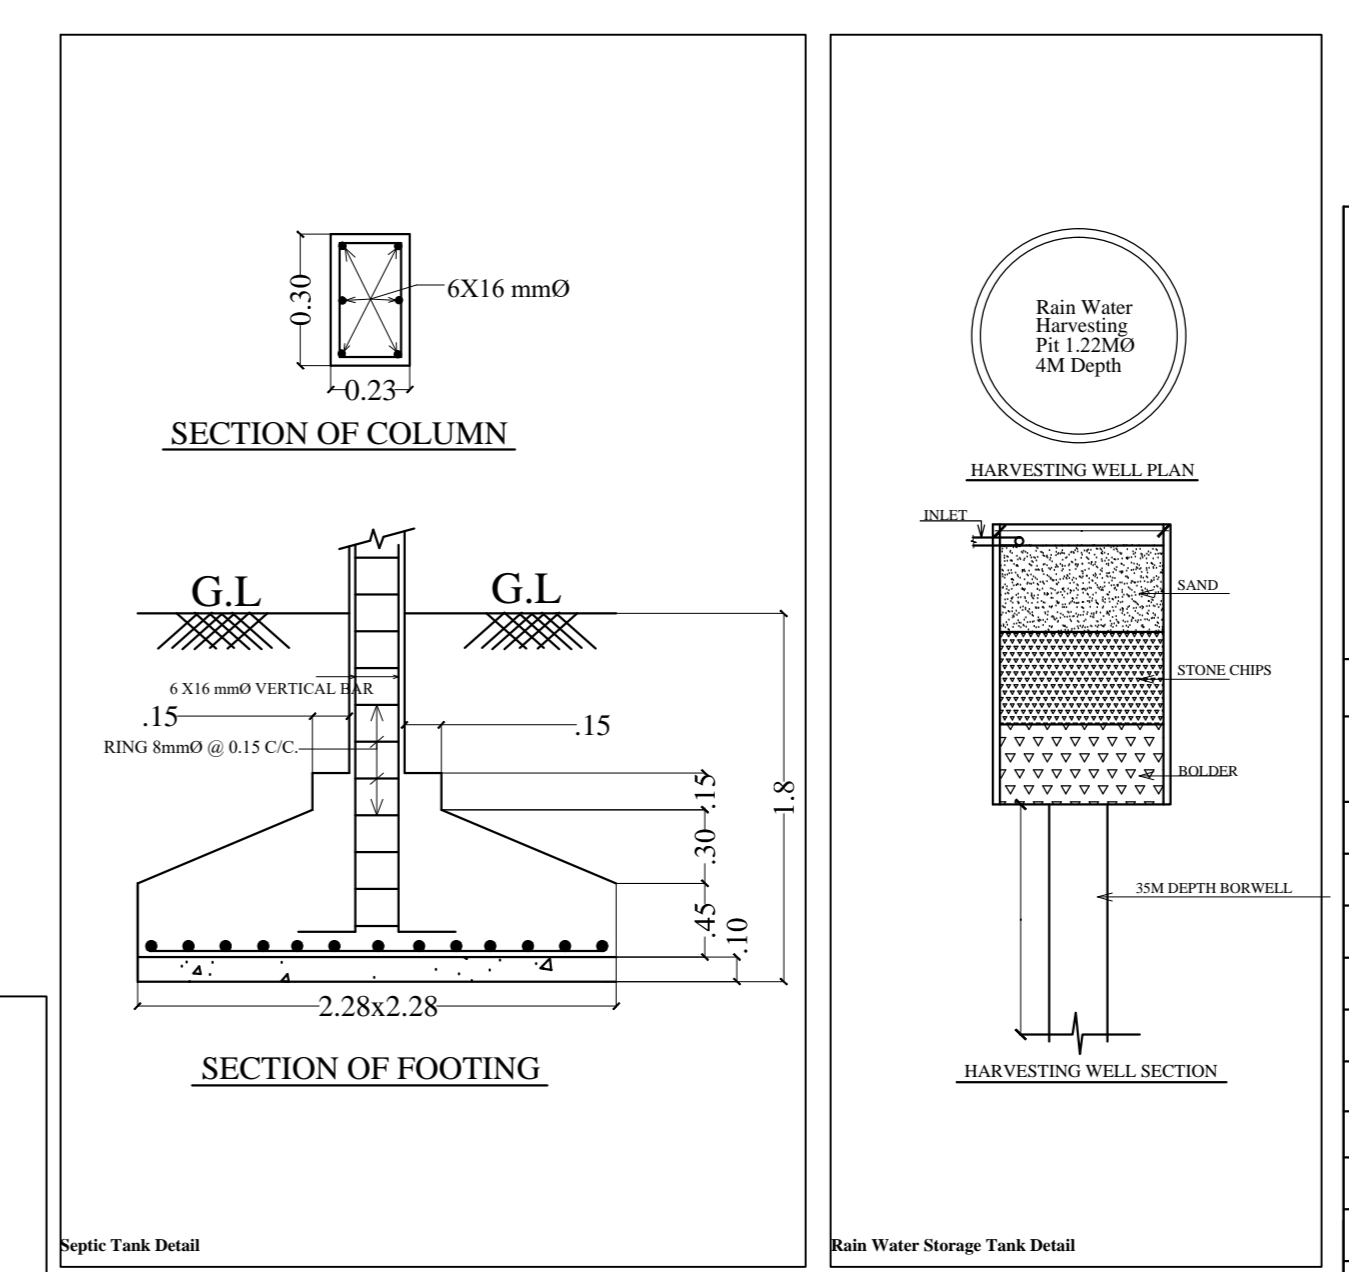
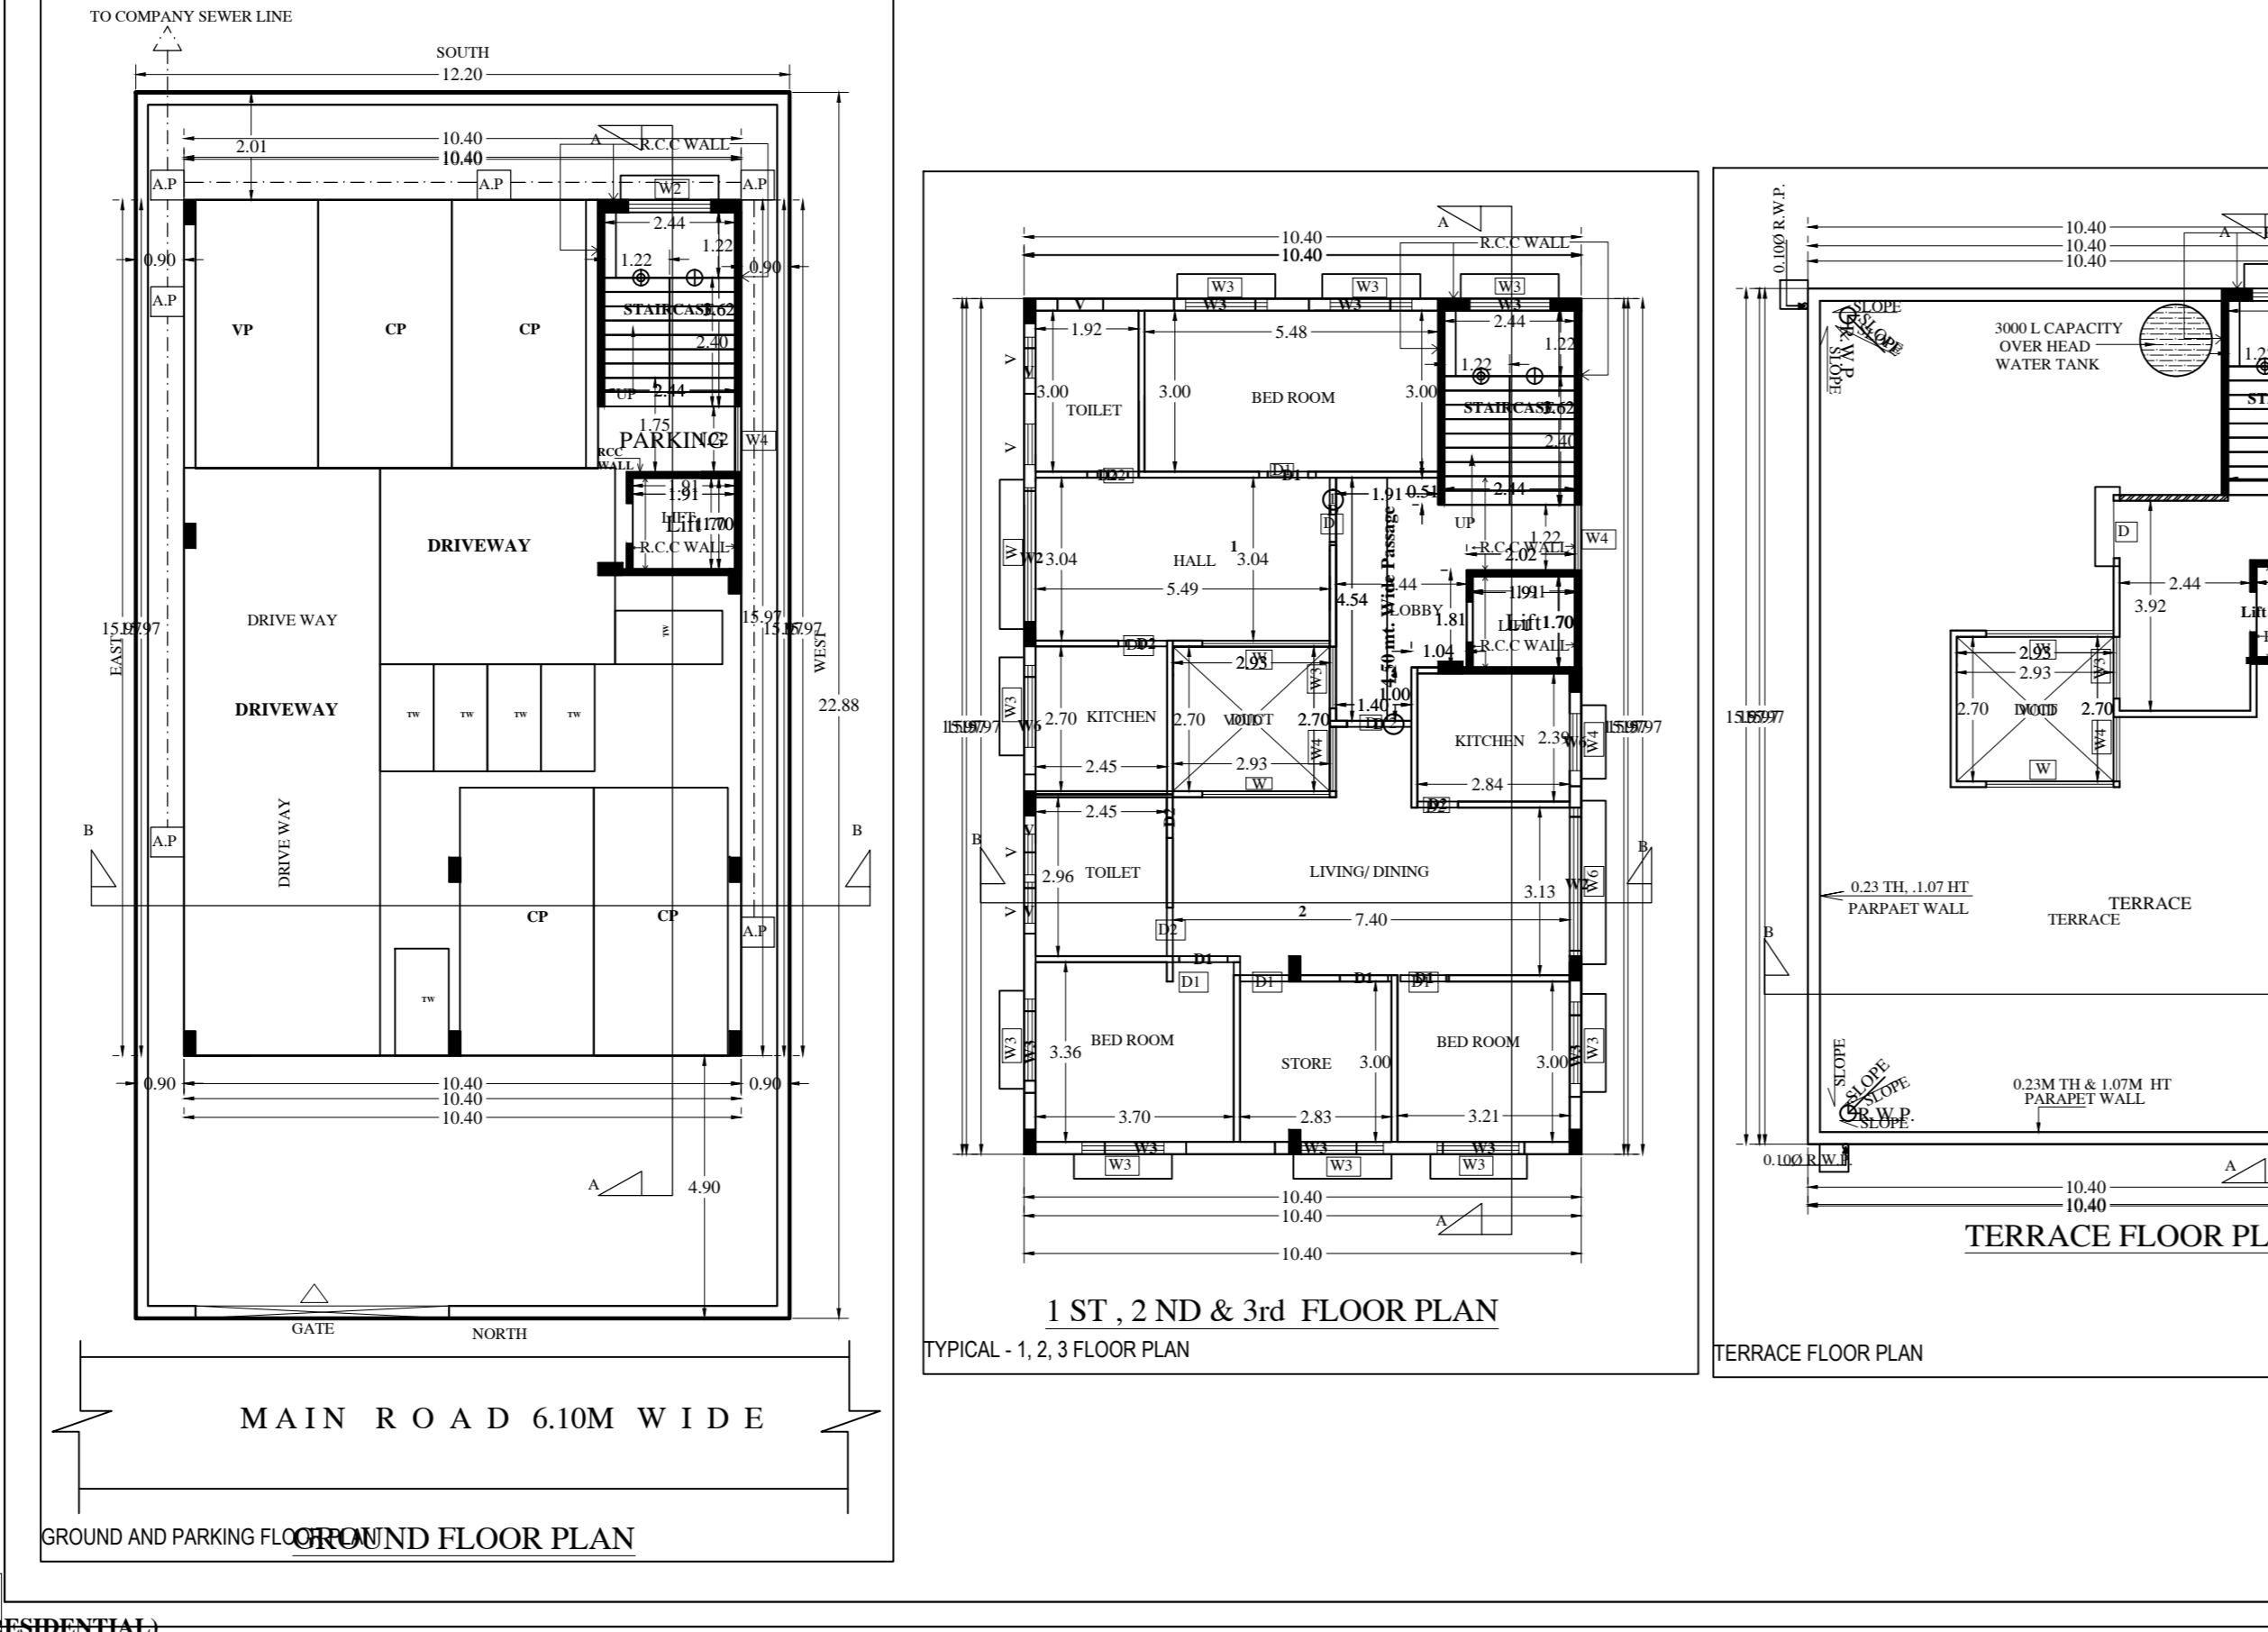
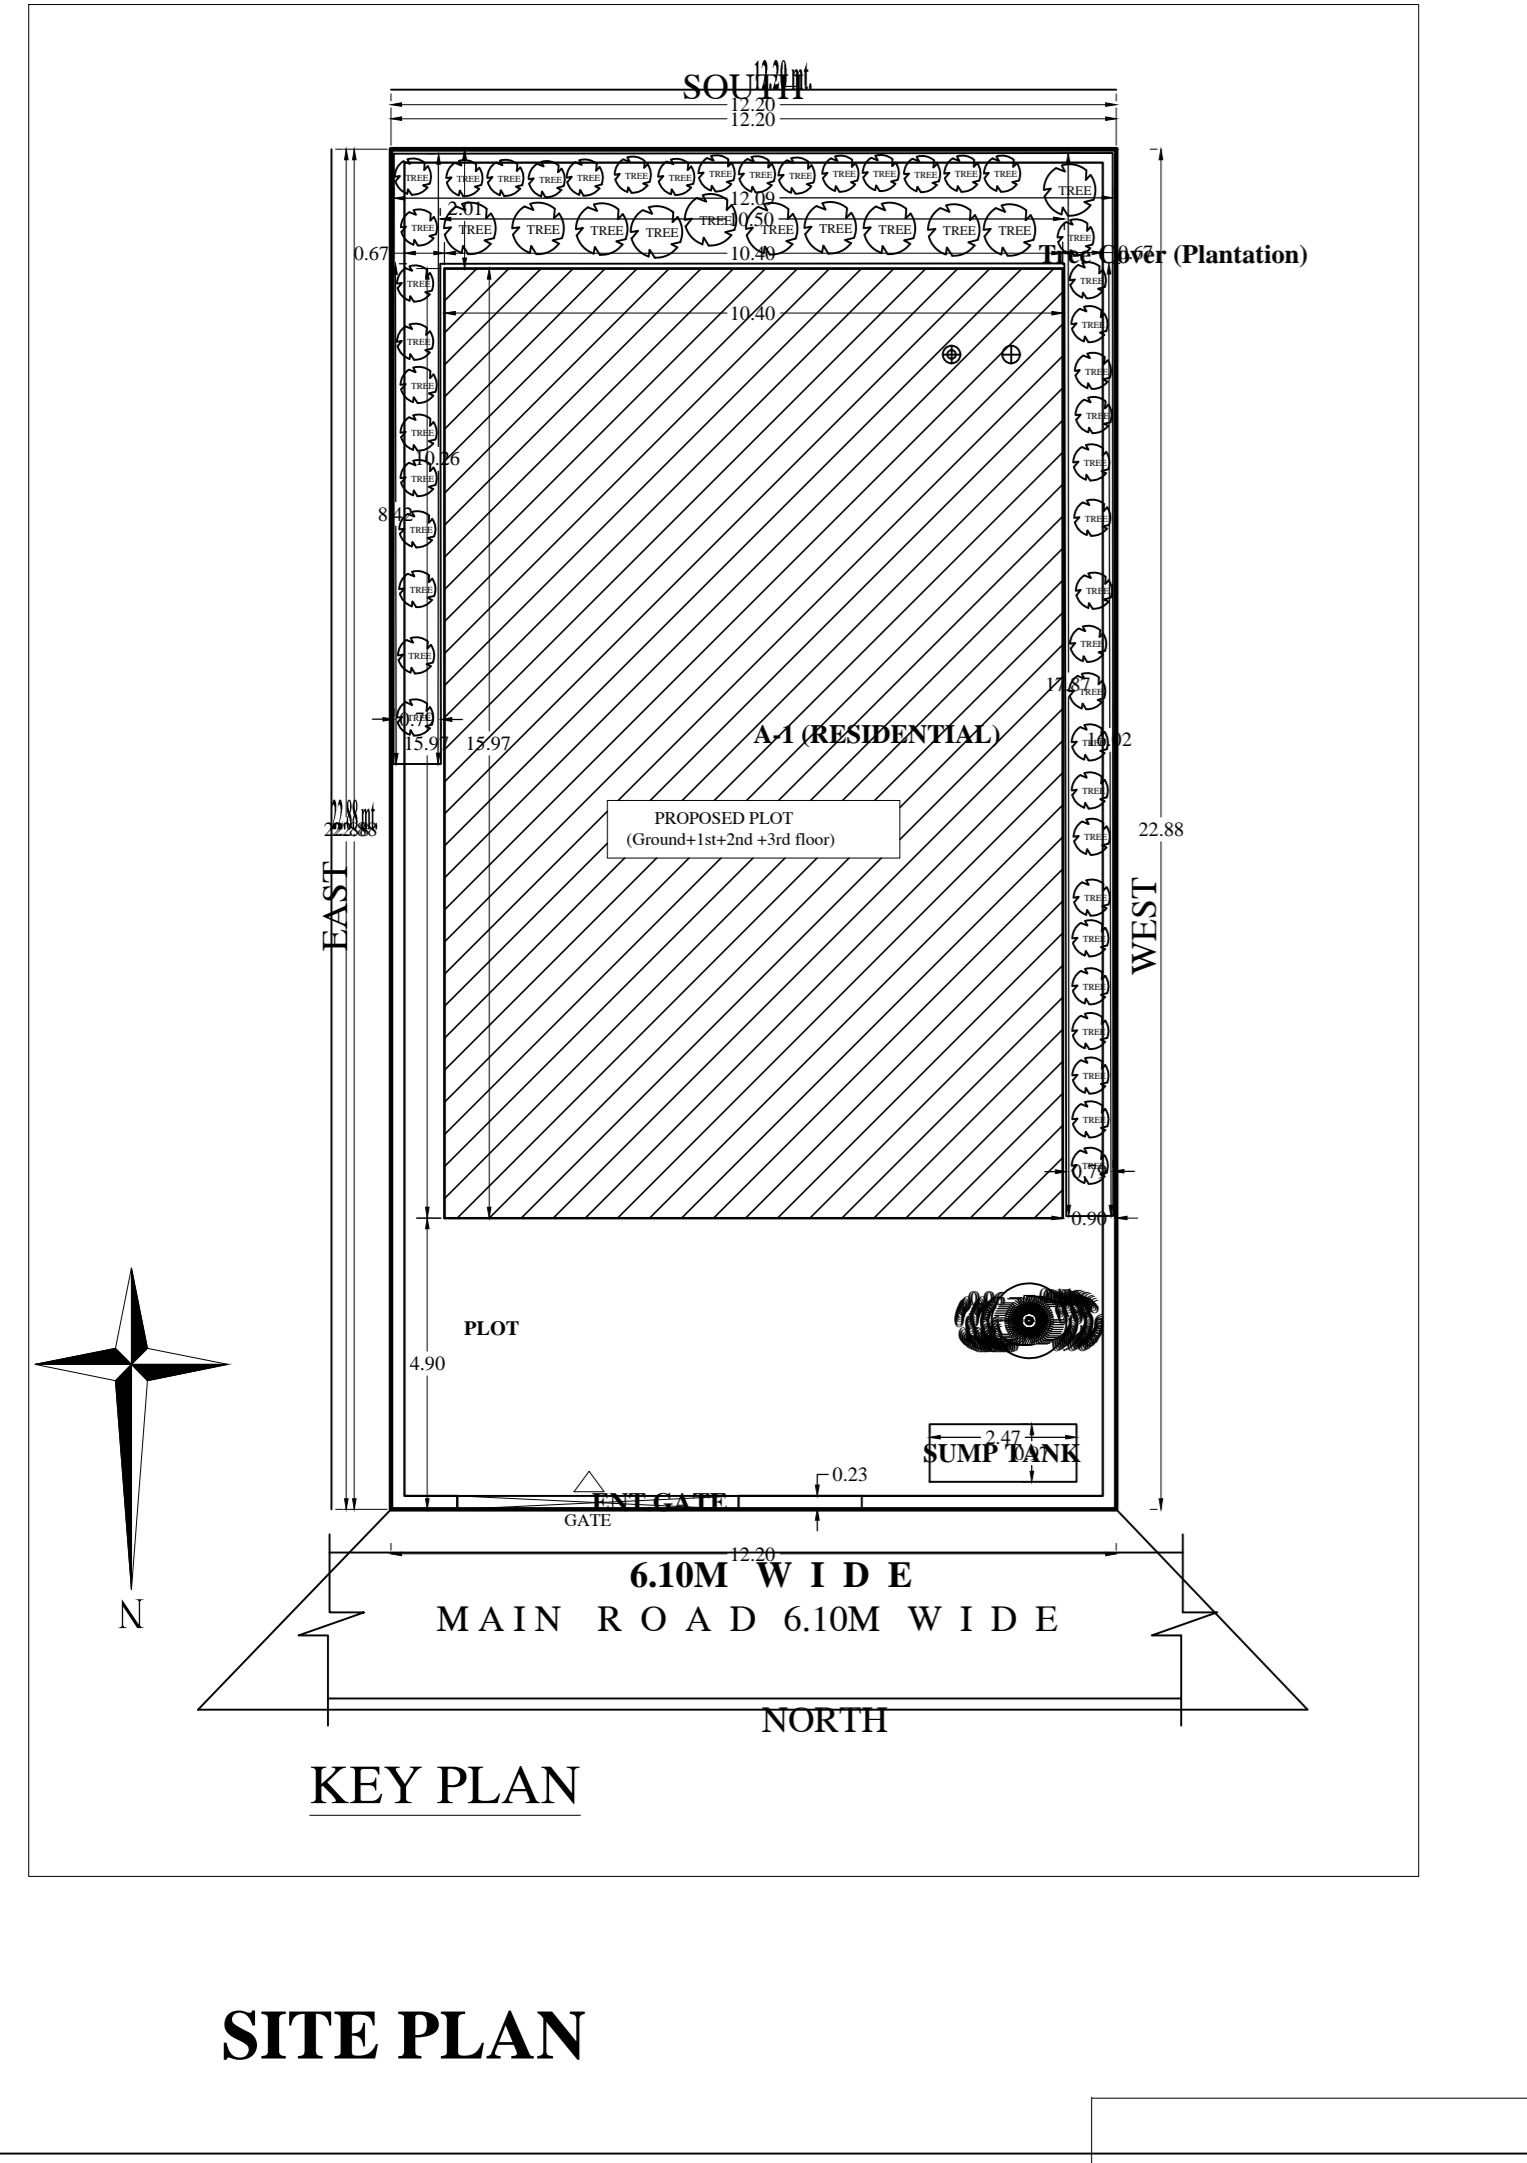
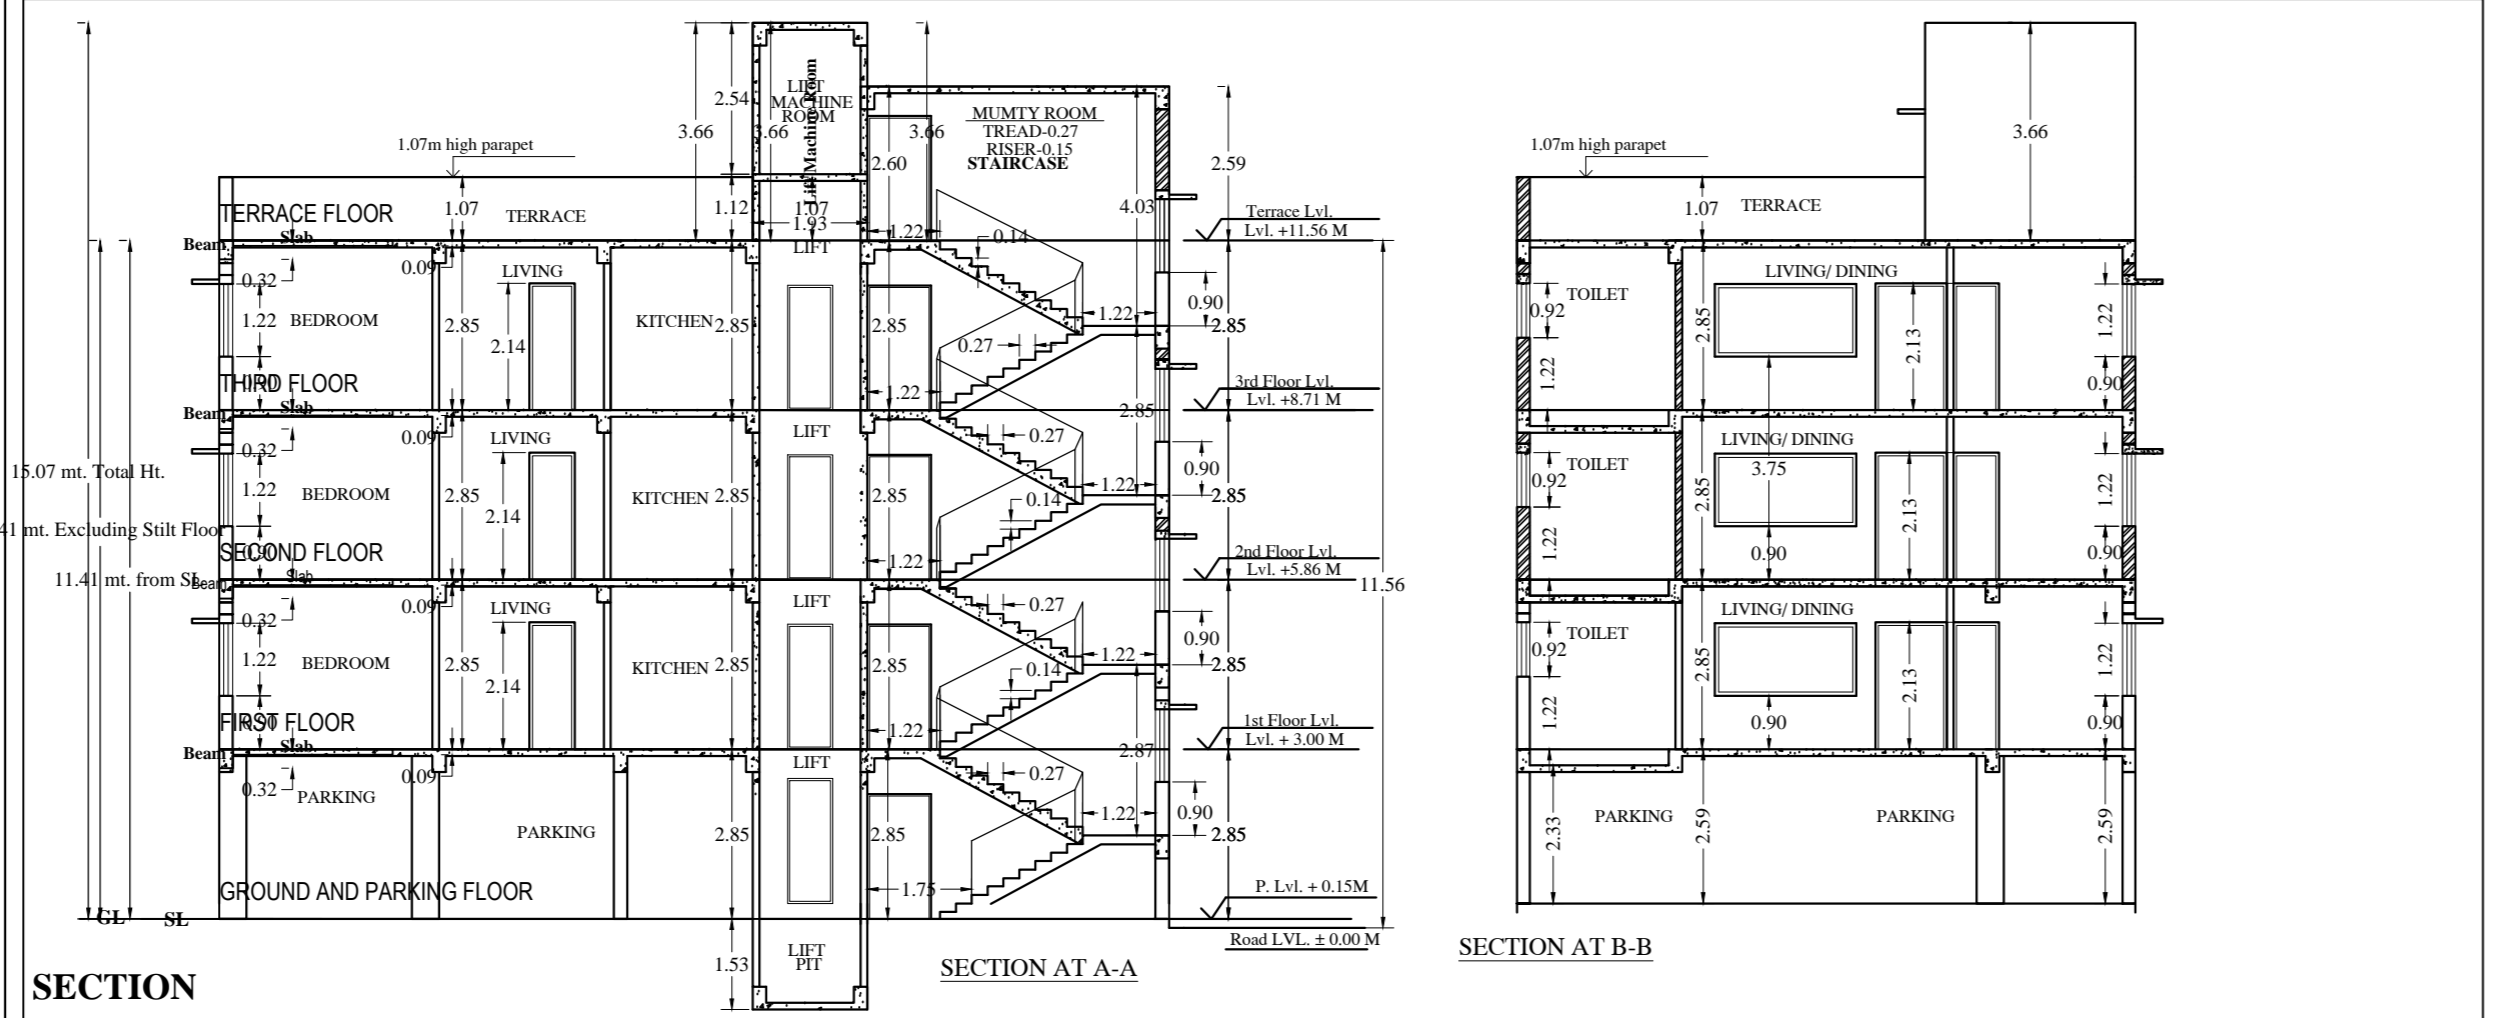
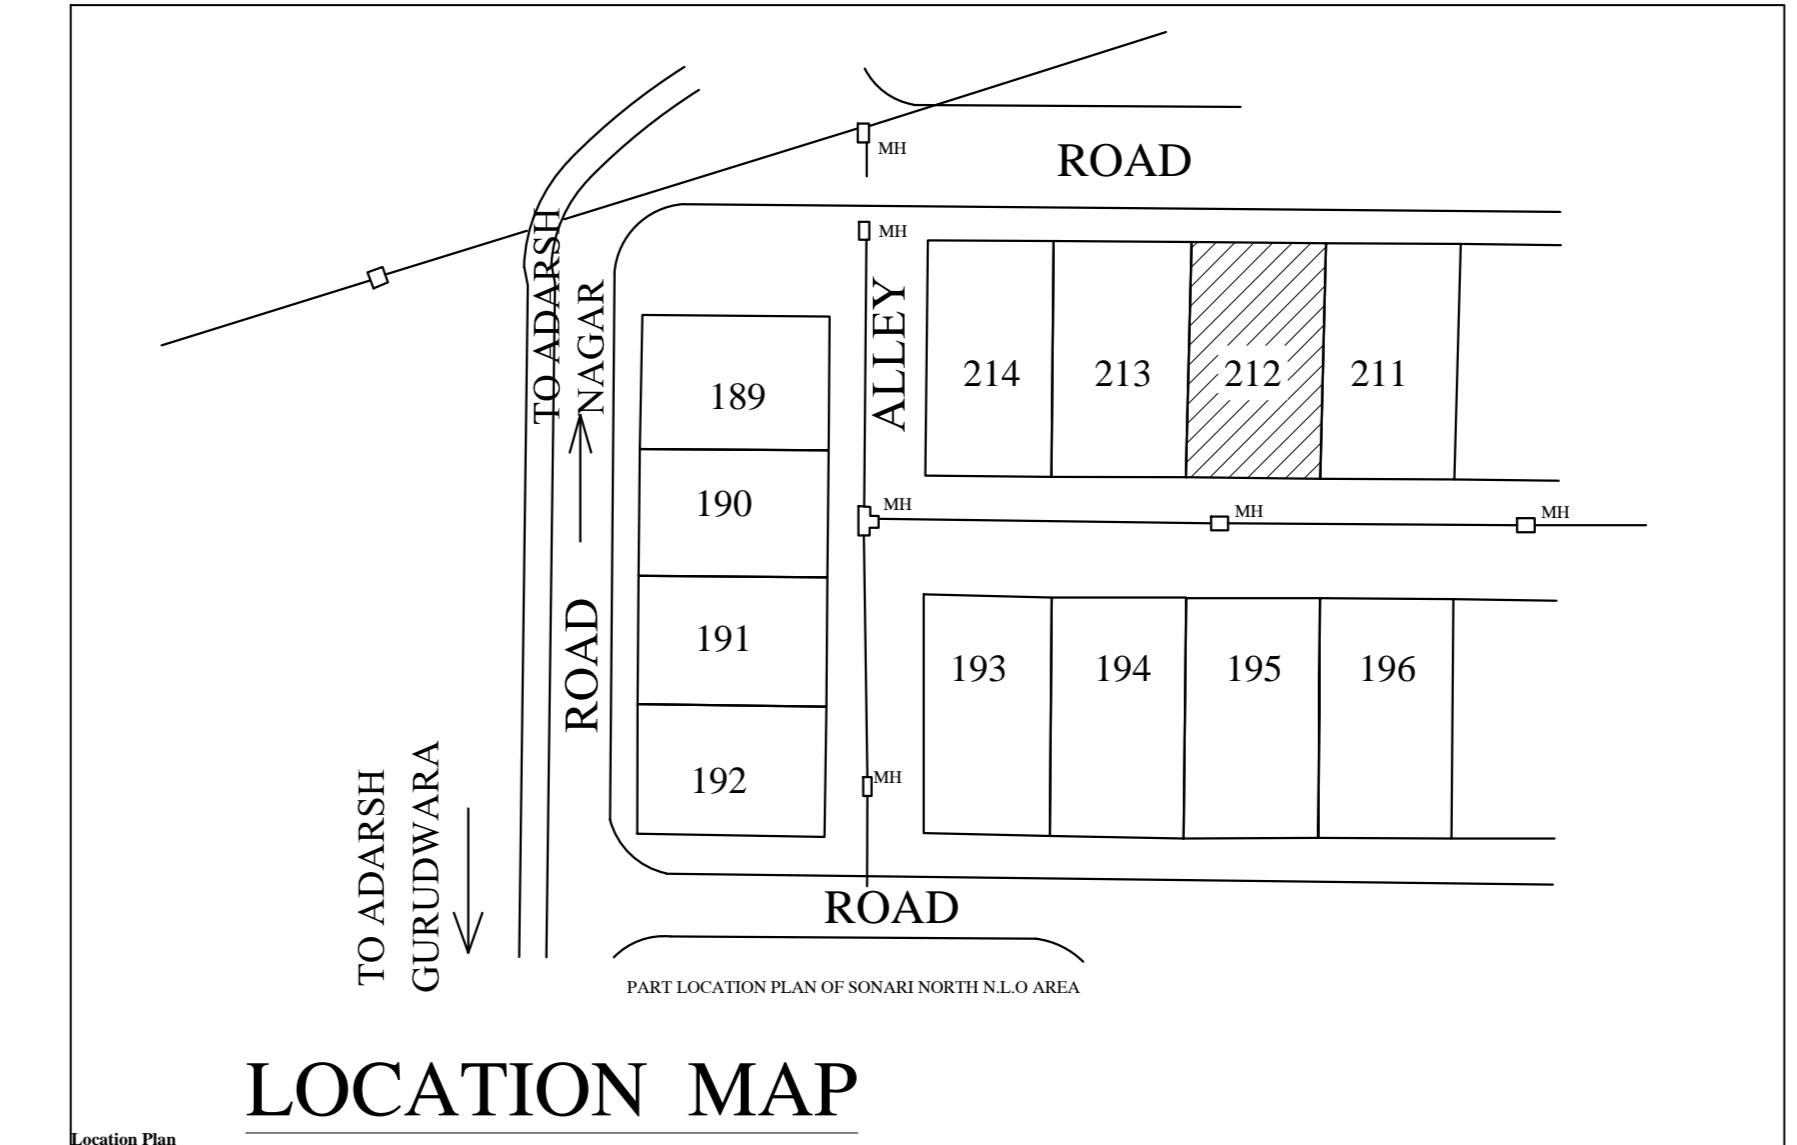
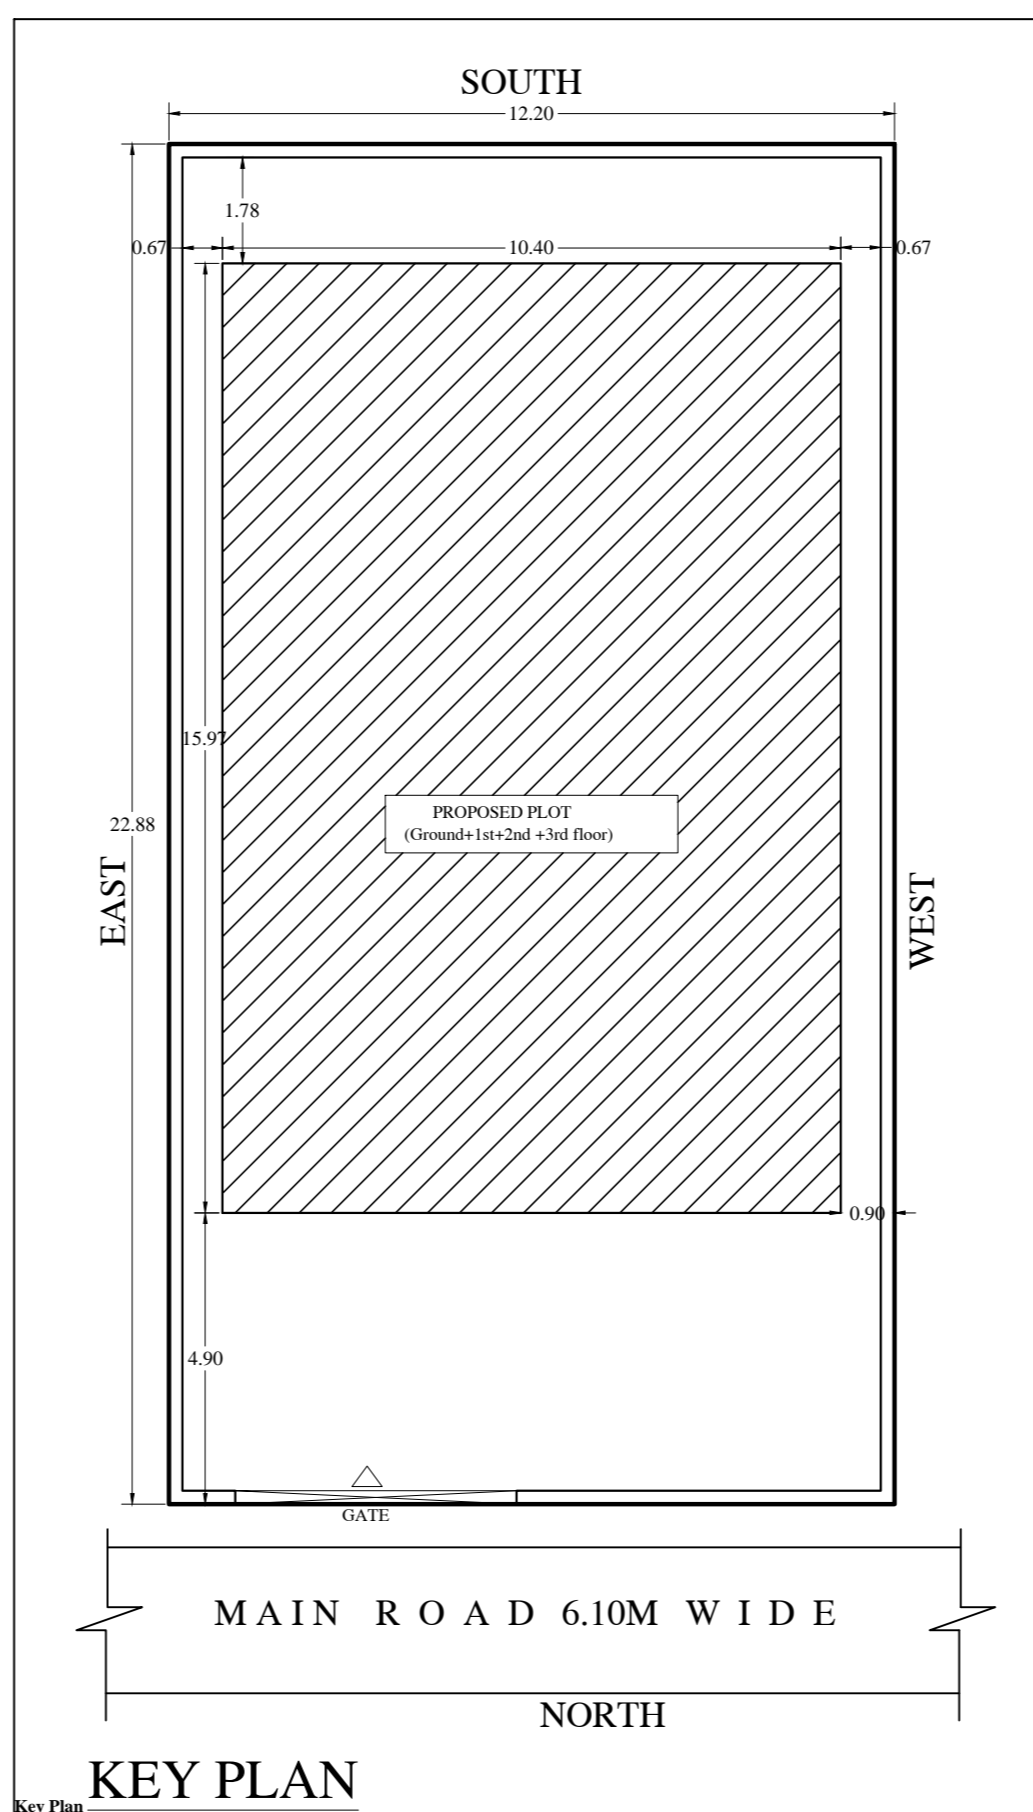


Project Title :A BUILDING

AREA STATEMENT - JAMSHEDPUR NAGAR		VERSION NO. 1.0.36
PROJECT DETAIL:	Plot No. 189	VERSION DATE: 16/10/2023
Project: JAMSHEDPUR URBAN LOCAL BODIES	Plot Use: Residential	
District: EAST SINGHPUR	Plot Status: Other Residential Building	
Application Type: Conversion	Land Use Zone: R1A	
Project Type: Development Permission	Plot No. 189	
Location: Old Area	Thana No. -	
Sub Location: N/A	Ward No. -	
Village/Block Name: -	Block No. -	
Ward No. -	East -	
Block No. -	West -	
Section No. -		
Area Details:	Plot Area (Sq. M)	379.58
Net Plot Area (Gross Plot Area)	(A-Deductions)	279.58
Deductions for Street (Plot Area)		
Deductions for Balance Plot Area (Gross Plot Area)		
CSP Area		41.85
Total		41.85
Blanket Plot Area (Net Plot Area - Blanket/Non-Blanket Area)	(A-Deductions)	237.73
Plot Area for Coverage (Net Plot Area)	(A-Deductions)	279.58
Plot Area for FSI (Net Plot Area - Blanket/Non-Blanket Area)	(A-Deductions)	279.58
COVERAGE CHECK	Proposed Coverage Area (58.47%)	165.84
Permitted Coverage Area (58.47%)		165.84
FAR CHECK	Proposed Area of FAR	473.36
Permitted Area of FAR		473.36
SETBACK CHECK		
BUILT UP AREA CHECK		
Plot Proposed Built Up Area		660.87
Architect: JAMSHEDPUR NAGAR	OWNER:	
DEVELOPMENT AUTHORITY:	LOCAL BODY	

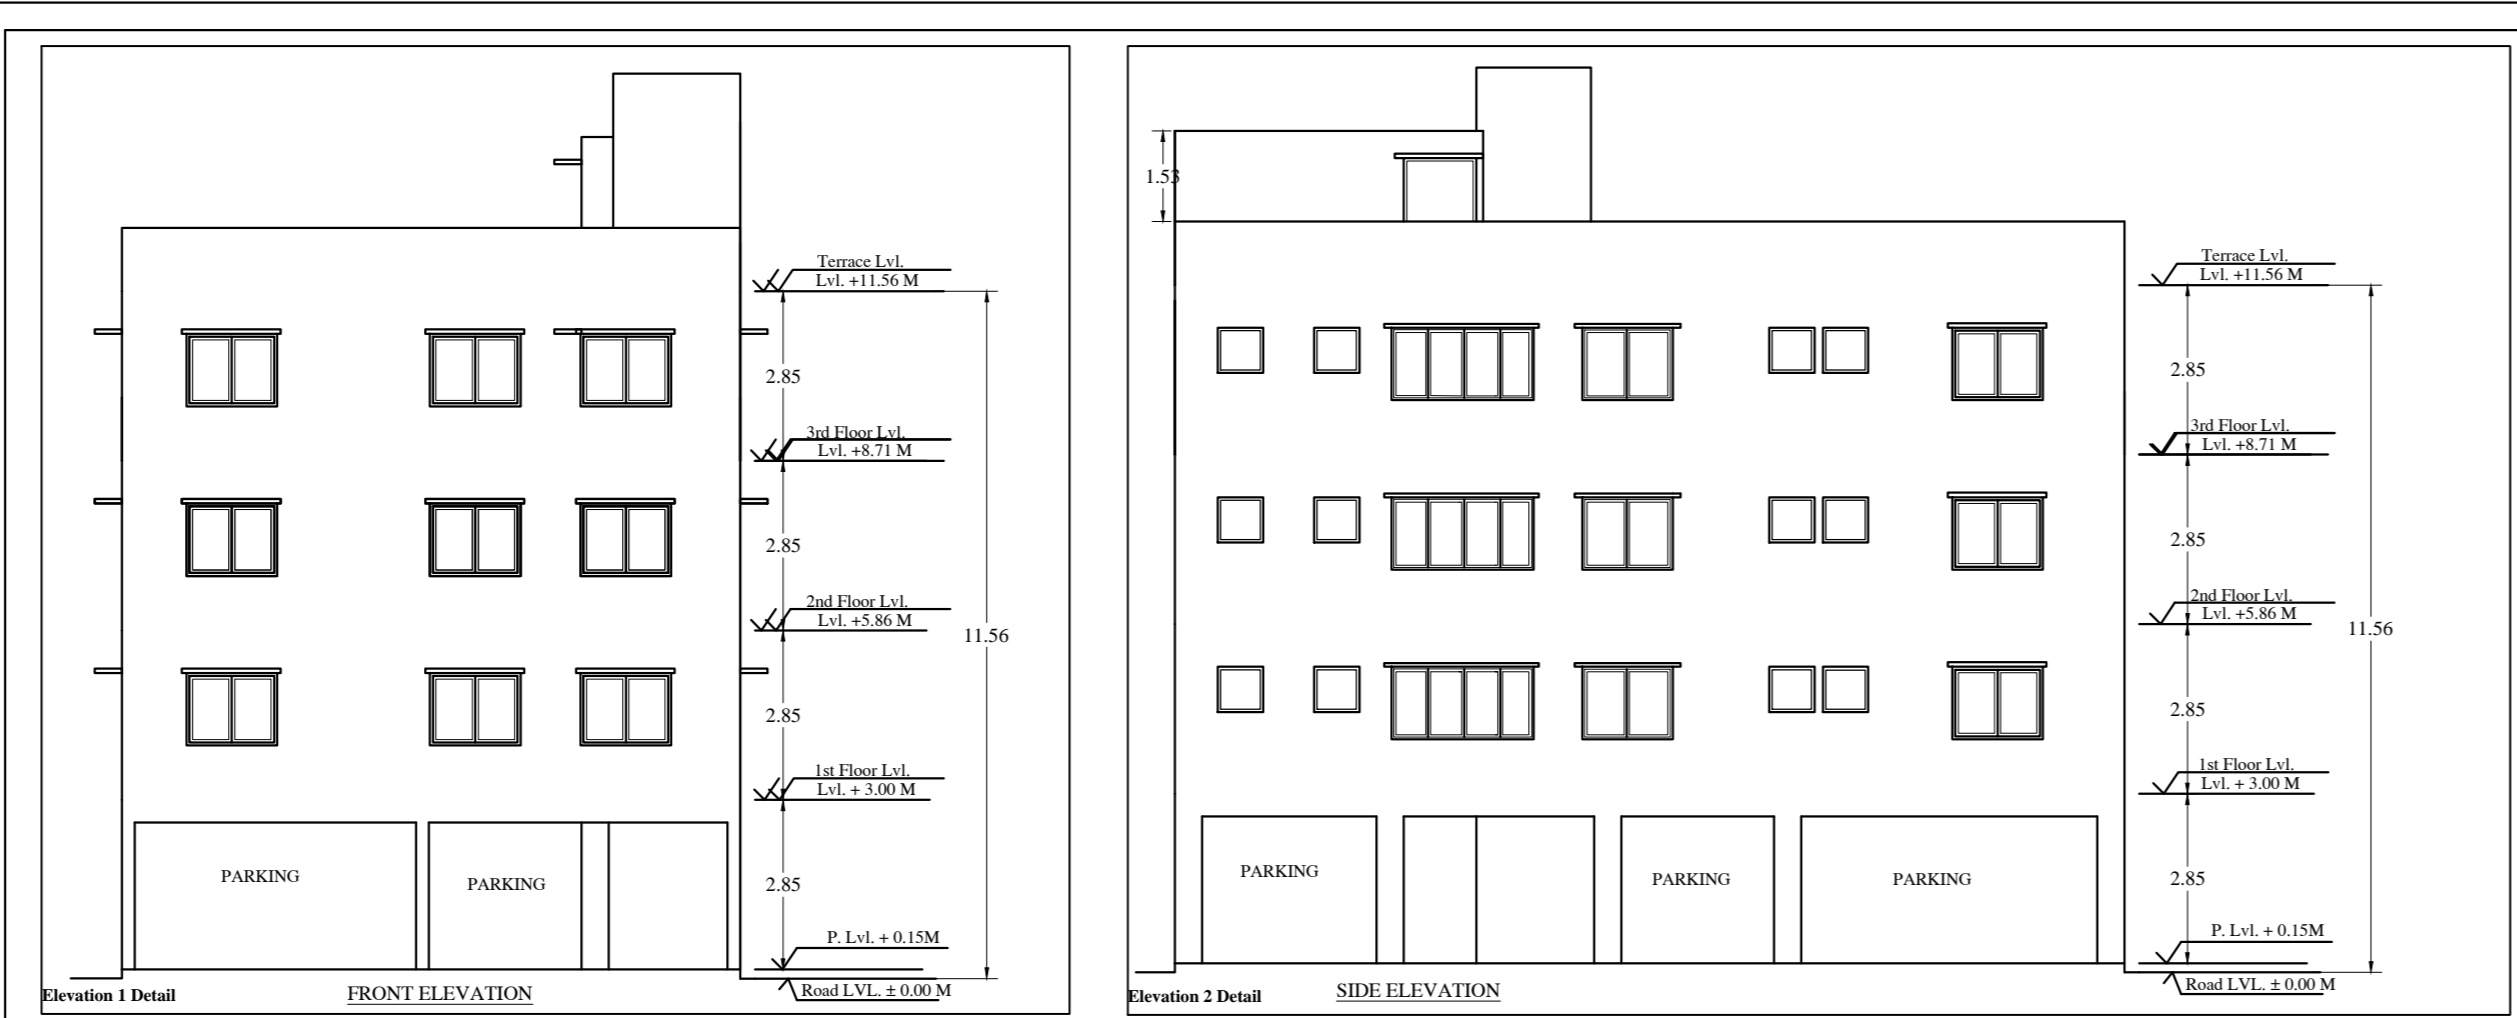

GENERAL SPECIFICATION :-

FOUNDATION: PLAIN CEMENT CONCRETE AS PER DESIGN. FOUNDATION SHALL BE AS PER STRUCTURAL DESIGN.

ROOF: R.C.C. CHIMNEY ROOF WITH 4% FALL. THE ROOF SHALL BE AS PER STRUCTURAL DESIGN.

FLOOR: CERAMIC TILES Laid on concrete. CERAMIC TILE SHALL BE AS PER DESIGN.

INTERNAL FINISH: CEMENT PLASTER WITH POP & O.G.B. INTERIOR CHINA CLAY SANITARY WARE.

DOORS & WINDOW: ALL DOORS SHALL BE AS PER DESIGN. ALL WINDOWS SHALL BE AS PER DESIGN.

ELECTRICAL: COPPER WIRE WITH P.V.C. CONDUIT.

SCHEDULE OF DOORS & WINDOWS :-

S.No.	MRD.	SIZE	DESCRIPTION
1.	D	1.07M X 2.13M	Painted single slider door
2.	DI	0.91M X 2.13M	Painted single slider door
3.	DC	0.91M X 2.13M	Painted single slider door
4.	W	2.30M X 2.28M	Clear and framed window 4. shut.
5.	W2	1.07M X 2.28M	Clear and framed window 2. shut.
6.	W3	1.33M X 2.28M	Clear and framed window 2. shut.
7.	W4	1.07M X 2.28M	Clear and framed window 2. shut.
8.	W5	2.27M X 2.28M	Clear and framed window 2. shut.
9.	V	0.75 M X 0.75 M	Top bang and ventiler.

WATER TANK CALCULATION -
 WATER CONSUMPTION/HEAD/DAY = 135 LITRE
 TOTAL NUMBER OF FLAT = 4
 TOTAL NUMBER OF USER/PERSON = 20
 10% EXTRA USER/PERSON = 2
 WATER TANK DESIGN FOR 22 USER/PERSON.
 CAPACITY OF WATER TANK = 2970 LITRE = 2.970CUM
 SIZE OF WATER TANK PROVIDED = 3.90M X 2.44M X 0.91M = 7.52 CUM

PARKING CALCULATION -
 TOTAL NUMBER OF FLATS = 4 NOS (2 NO @ 2 FLOORS)
 ALL UNITS HAVING BUA MORE THAN 50 Sq m & LESS THAN 150 Sqm.
 SO 1 CAR PARKING IS REQUIRED FOR EACH UNIT.
 TOTAL NO OF CAR PARKING REQUIRED = 4 NOS X 20 Sq m each = 80 Sqm.
 PROVIDED PARKING AREA AT GROUND FLOOR = 167.85 Sqm.

JAMSHEDPUR NOTIFIED AREA COMMITTEE JAMSHEDPUR
 (Under Government of Jharkhand)

Name of Applicant: SRI. PHANINDRA MAHAHO, SMT. SADHNA MAHAHO
 Plot No. 189, Khata No. 189, Thana No. 189



Signature of applicant: _____ Date: 16/10/2023

Signature of Licensed Engineer: _____ Name & License No.:

A PROPOSED RESIDENTIAL BUILDING OF:-
 1. SRI. PHANINDRA MAHAHO
 2. SMT. SADHNA MAHAHO
 HOLDING NO. - 189
 SONARY NORTH NLO AREA
 JAMSHEDPUR

SCALE :- 1:100 NORTH SHEET NO. 1
 DATE :-

SIGNATURE OF ARCHITECT: _____
 SIGNATURE: ATTORNEY HOLDER/OWNER: _____

APPROVED

Building A (RESIDENTIAL)

Floor Name	Total Built Up Area (Sq.M)	Volume (Cu.M)	Proposed FAR Area (Sq.M)	Area Area (Sq.M)	Total FAR Area (Sq.M)	Total No. of Units

SCHEDULE OF JOINERY:

BUILDING NAME	NAME	LENGTH	HEIGHT	NOS
A (RESIDENTIAL)	DI	0.76	2.10	12
A (RESIDENTIAL)	DI	0.96	2.10	12
A (RESIDENTIAL)	D	1.25	2.10	06
Total				30

SCHEDULE OF JOINERY:

BUILDING NAME	NAME	LENGTH	HEIGHT	NOS
A (RESIDENTIAL)	V	0.80	1.00	12
A (RESIDENTIAL)	W	1.82	2.30	24
A (RESIDENTIAL)	W	1.82	2.30	06
A (RESIDENTIAL)	W	1.82	2.30	06
Total				48

UnitBUA Table for Building A (RESIDENTIAL)

FLOOR	Typical	Name	UnitBUA Type	UnitBUA Area	Carpet Area	No. of Rooms	No. of Tenement
1ST FLOOR	1	FLAT	RESIDENTIAL	82.57	68.58	2	4
2ND FLOOR	2	FLAT	RESIDENTIAL	79.87	73.82	2	4
3RD FLOOR	3	FLAT	RESIDENTIAL	79.87	73.82	2	4
Total				242.31	216.22	6	12