
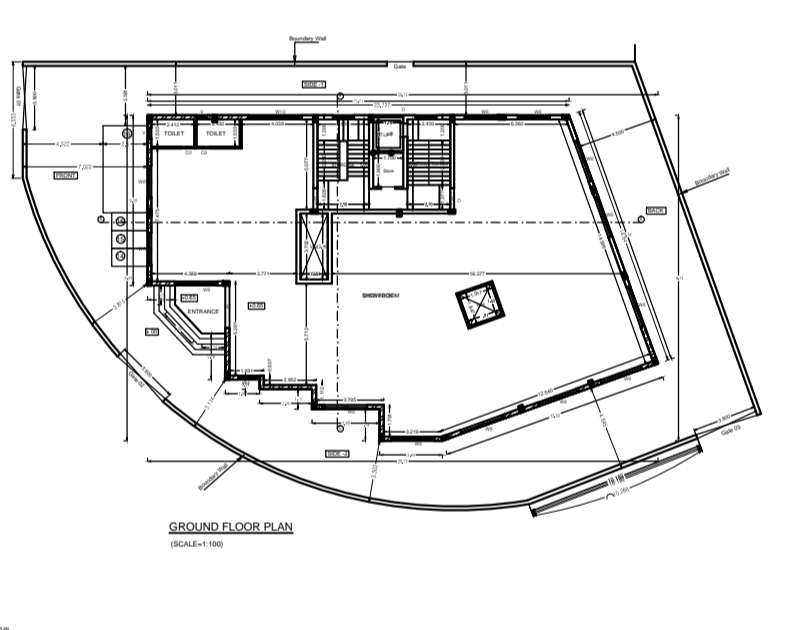
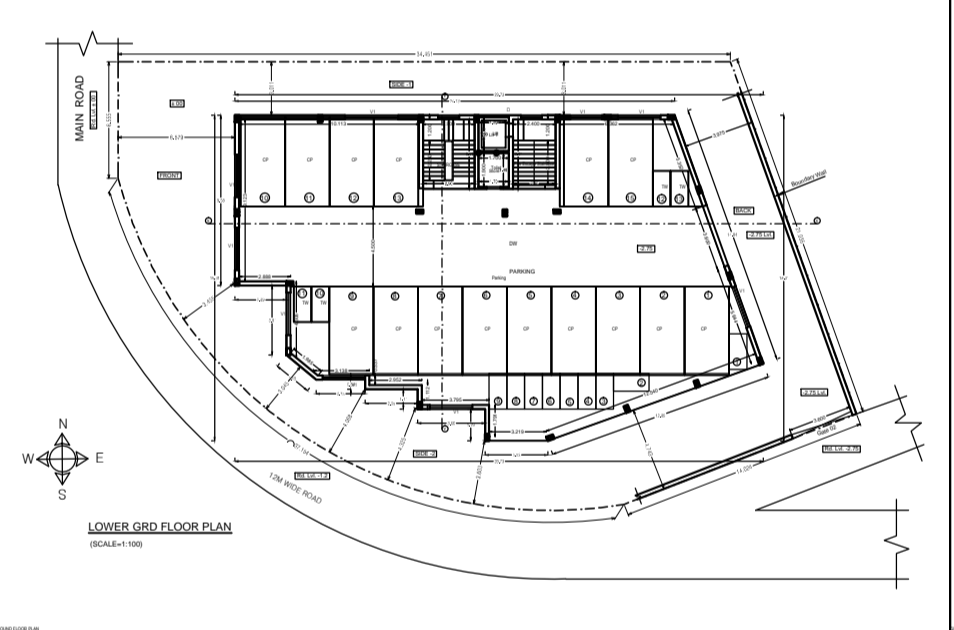
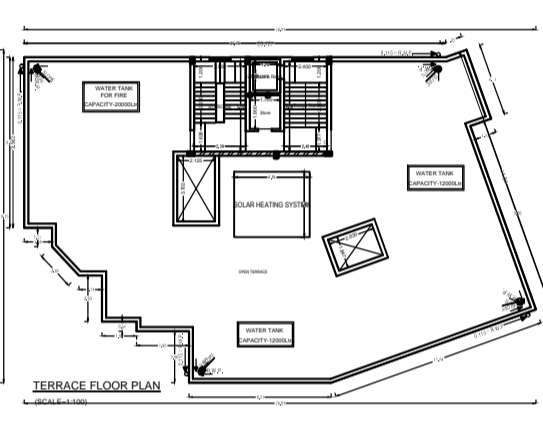
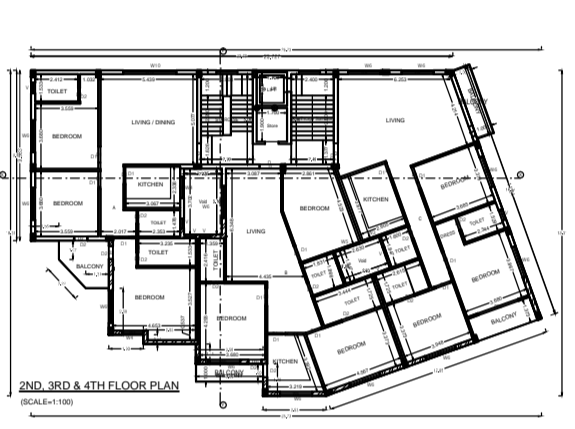




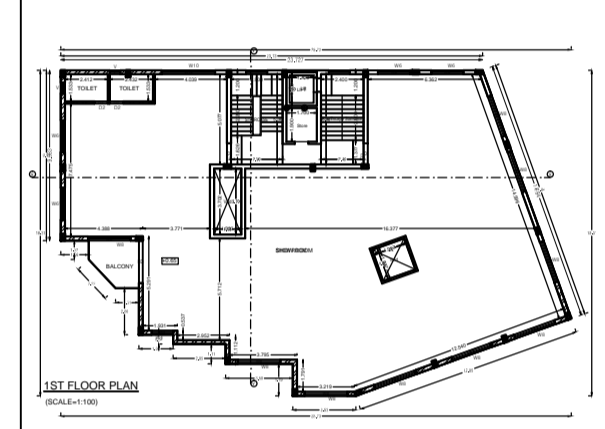

**OWNER / POAH**

Signature of Applicant: \_\_\_\_\_

**GENERAL SPECIFICATION**



PROPOSED SHOP CUM RESIDENTIAL BUILDING PLAN OF SRI. AMT KUMAR MANIHERJE AND OTHERS HNO- 29, CONTRACTORS AREA, DISTRICT - EAST SINGHBHAI, JAMSHEDPUR TOWN - JAMSHEDPUR

L.K. SUMAN R.V.2 (16/07/2023)

Reg. No. C-20000 10-00000-01



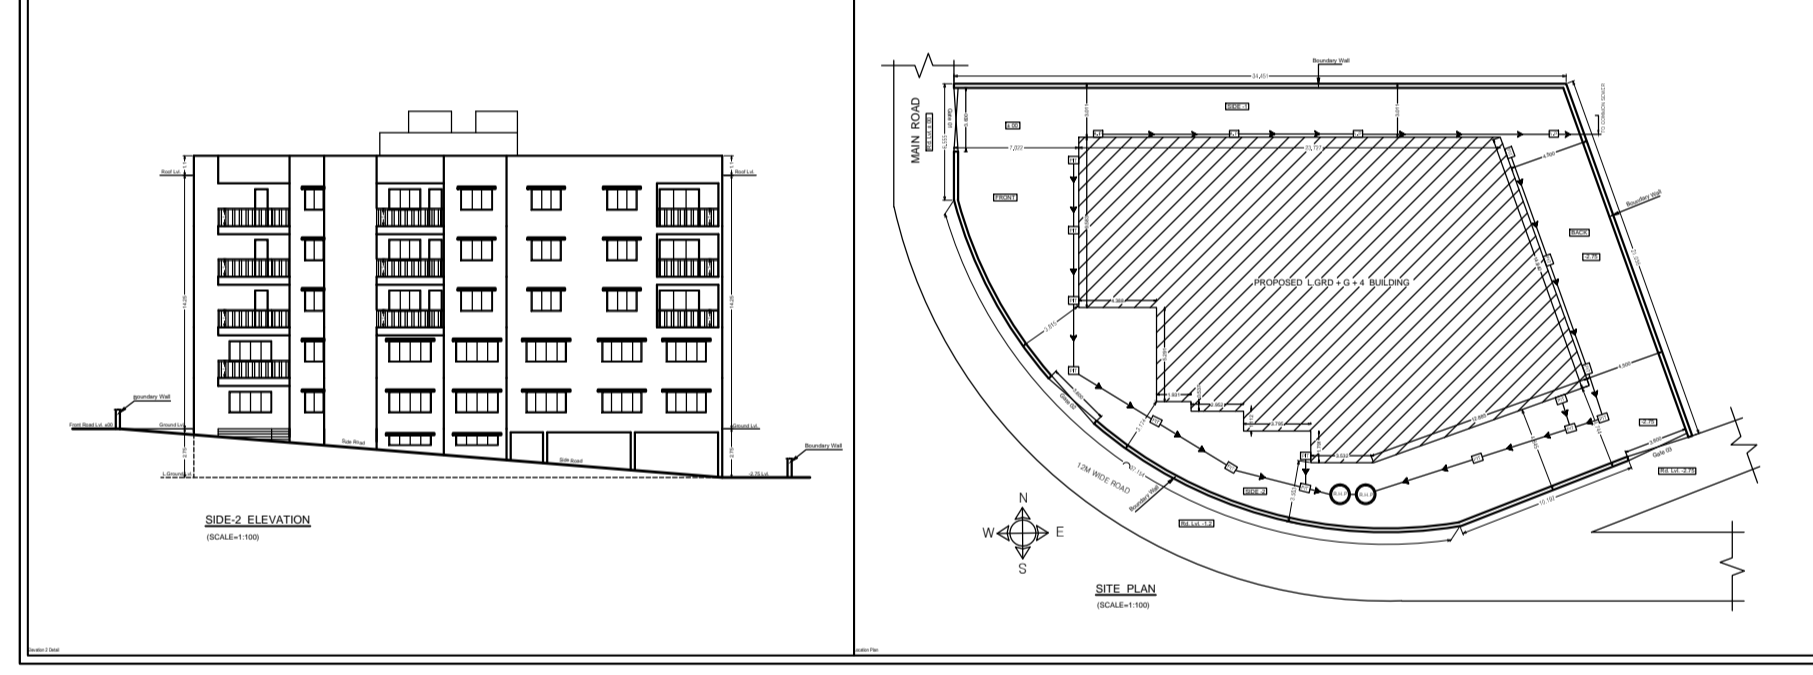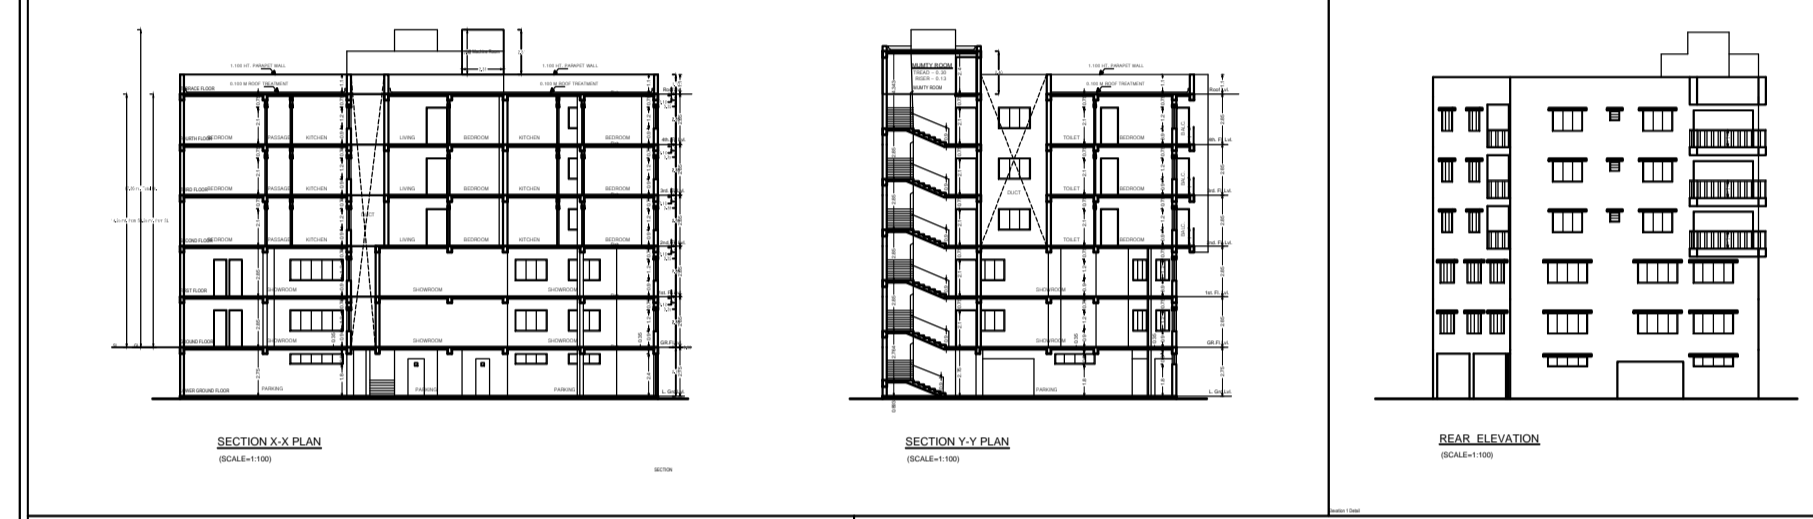

**OWNER / POAH**

Signature of Applicant: \_\_\_\_\_

**GENERAL SPECIFICATION**

PROPOSED SHOP CUM RESIDENTIAL BUILDING PLAN OF SRI. AMT KUMAR MANIHERJE AND OTHERS HNO- 29, CONTRACTORS AREA, DISTRICT - EAST SINGHBHAI, JAMSHEDPUR TOWN - JAMSHEDPUR

L.K. SUMAN R.V.2 (16/07/2023)

Reg. No. C-20000 10-00000-01




