


DETAIL OF FOOTING

Not to Scale

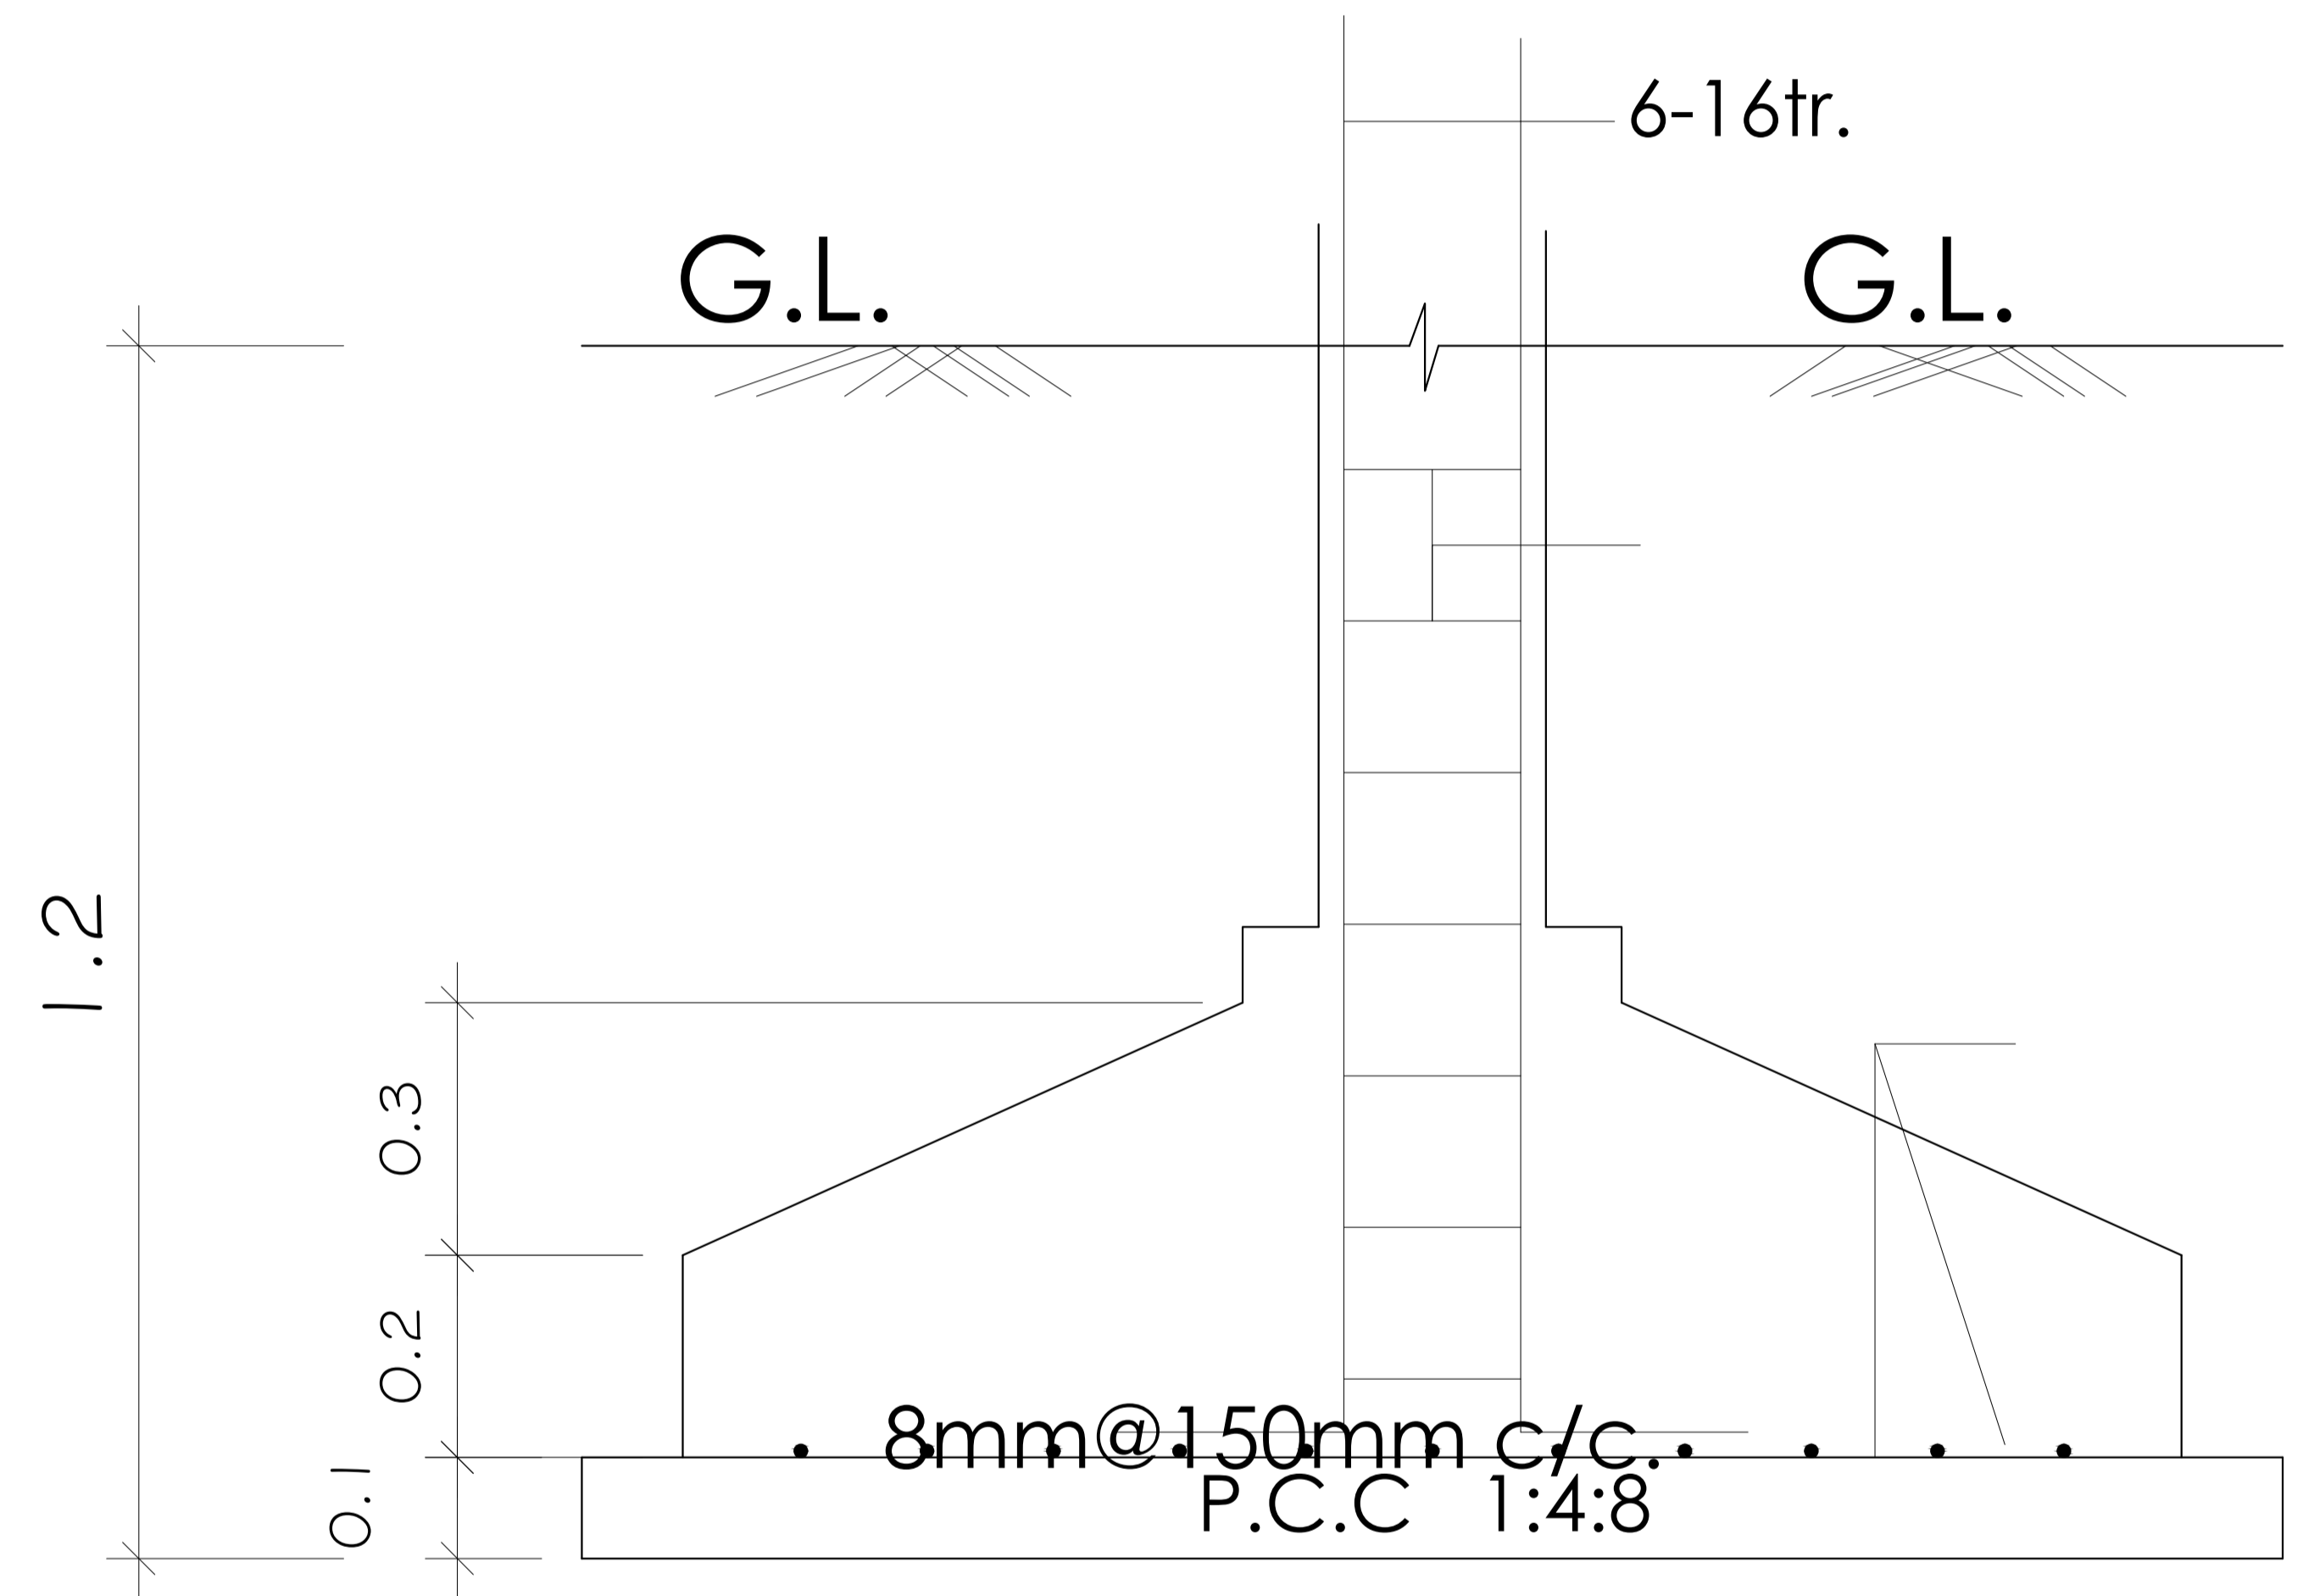

SECTION ON = X-X

12tr @125mm c/c.
Both ways.